

SIGN TYPE C.

VISUAL 1



SITE PHOTO



SIGN TYPE C

PLEASE SEE SIGNAGE SPECIFICATION ON PAGE 4.

RECEIVED  
19 MAY 2010

CLIENT: ARGOS

DATE: 11.03.2010

DRAWN BY: AK

SITE: CAMDEN

JOB NUMBER: 29732 PLANNING REV B

NOTES:

**PERSPECTIVE  
SIGNS**



SIGN TYPE A.

SIGN TYPE D.

SIGN TYPE C.

VISUAL 2



SITE PHOTO



CLIENT: ARGOS

DATE: 11.03.2010

DRAWN BY: AK

SITE: CAMDEN

JOB NUMBER: 29732 PLANNING REV B

NOTES:



SIGN TYPE B.

VISUAL 3



SITE PHOTO



SIGN TYPE B

PLEASE SEE SIGNAGE SPECIFICATION ON PAGE 4.

CLIENT: ARGOS


DATE: 11.03.2010

DRAWN BY: AK

SITE: CAMDEN

JOB NUMBER: 29732 PLANNING REV B

NOTES:

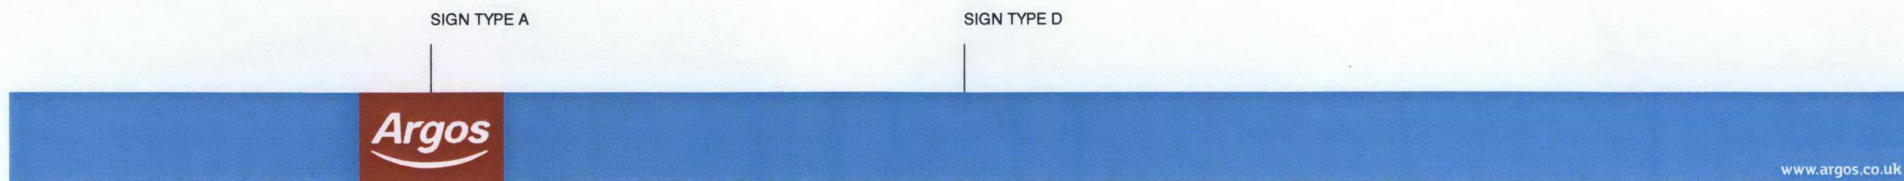

SIGN TYPE A, B, C.

RED SECTION:

SIZE: 1900 x 1300mm.

SCALE 1:100

SLIMLINE DUALCASE BOX SPRAYED RED TO SUIT.  
BOX FITTED WITH 028 PERSPEX PANEL.  
PANEL OVERLAID WITH TRANSLUCENT VINYL GRAPHICS.  
FACE TO BE FULLY ILLUMINATED.  
600 CD/M2 MAX, STATIC ILLUMINATION.  
HEIGHT ABOVE GROUND: 3500mm

BLUE SECTION:

SIZE D: 25100 x 1300mm.

SCALE 1:100

RE-CLAD EXISTING FASCIA WITH  
FOLDED ALUMINIUM PANELS AND 25mm RETURNS.  
PANELS SPRAYED ARGOS BLUE.  
WEB ADDRESS APPLIED IN WHITE VINYL.  
NON-ILLUMINATED.  
HEIGHT ABOVE GROUND: 3500mm


SIGN TYPE B



SIGN TYPE C



EXAMPLE SECTION ONLY TO SHOW  
THAT LOGO PROJECTS FROM BLUE  
FASCIA. DETAIL NOT TO SCALE.

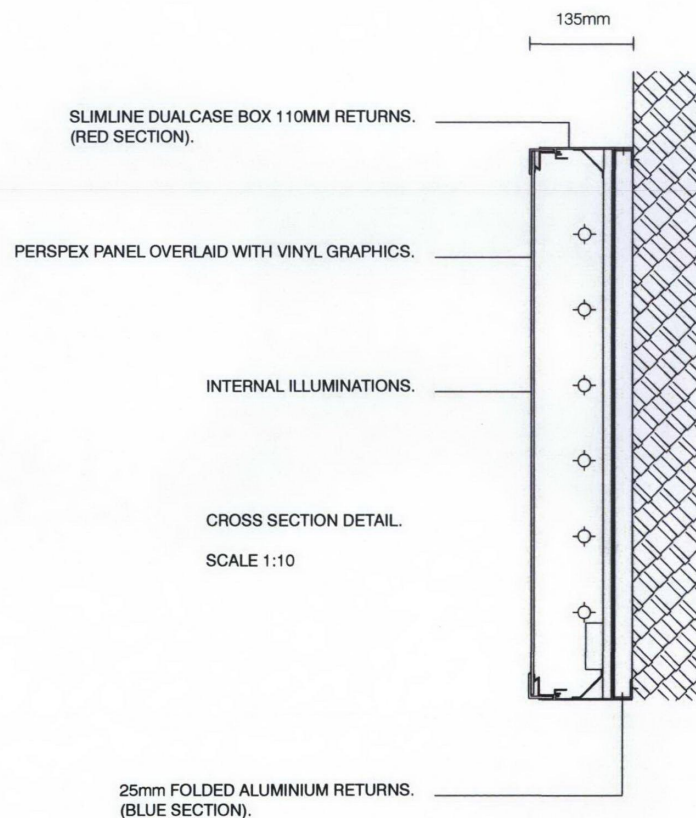

CLIENT: ARGOS

DATE: 11.03.2010

DRAWN BY: AK

SITE: CAMDEN


JOB NUMBER: 29732 PLANNING REV B

NOTES:



SIGN TYPE D.


VISUAL 5

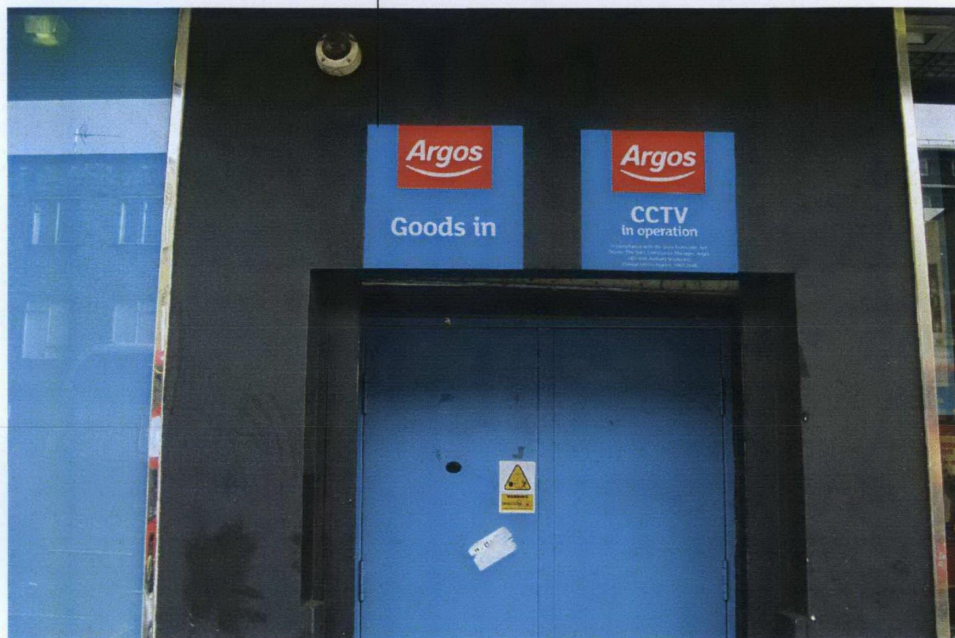


SITE PHOTO



SIGN TYPE E1

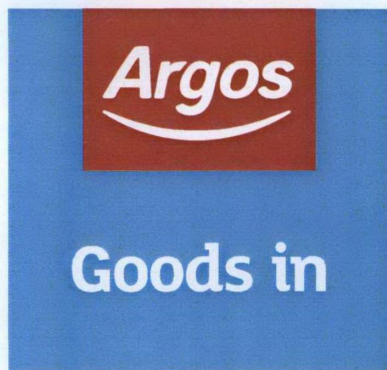

SIGN TYPE E2

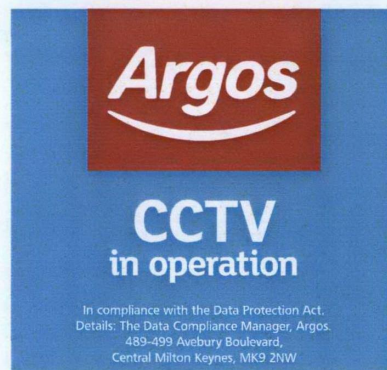

SIGN TYPE E1 AND E2

DIRECTIONAL SIGNS.

SIZE: [H] 485MM X [W] 505MM X [D] 3MM

SCALE: 1:10

PANELS SPRAYED WITH ARGOS FORMULATED BLUE, SATIN FINISH.  
 OVERLAID WITH VINYL GRAPHICS.  
 MACTAC RED BLOCK & WHITE TEXT.  
 HEIGHT ABOVE GROUND: 1000mm

VINYL REFERENCE:

WHITE: MACTAC 9828-00

RED: MACTAC 9758-05

CLIENT: ARGOS

DATE: 11.03.2010

DRAWN BY: AK

SITE: CAMDEN


JOB NUMBER: 29732 PLANNING REV B

NOTES:




ALL WINDOW VINYLS APPLIED INTERNALLY.  
IE BEHIND GLAZING.

VISUAL 6

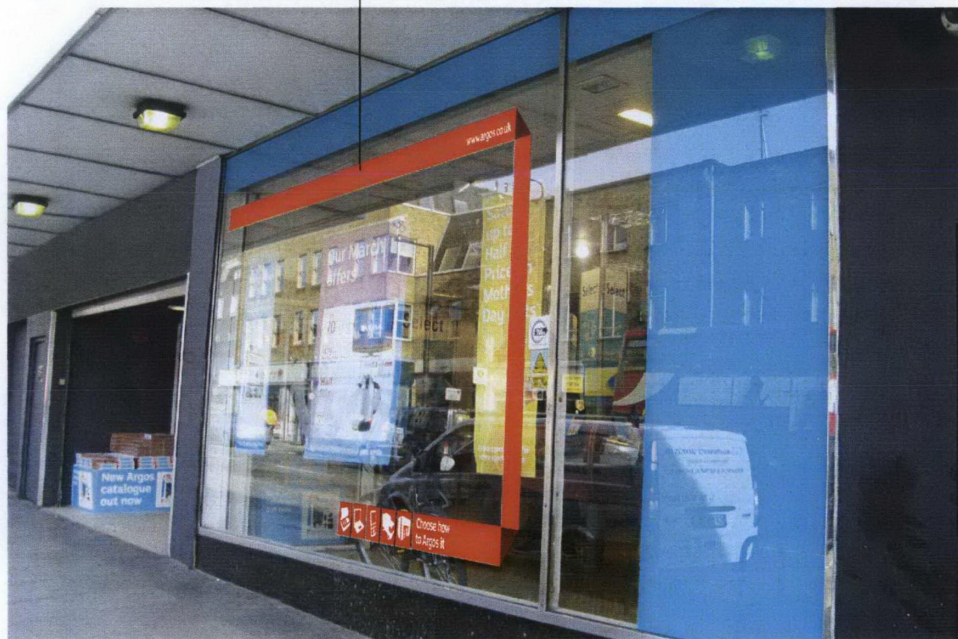

SITE PHOTO

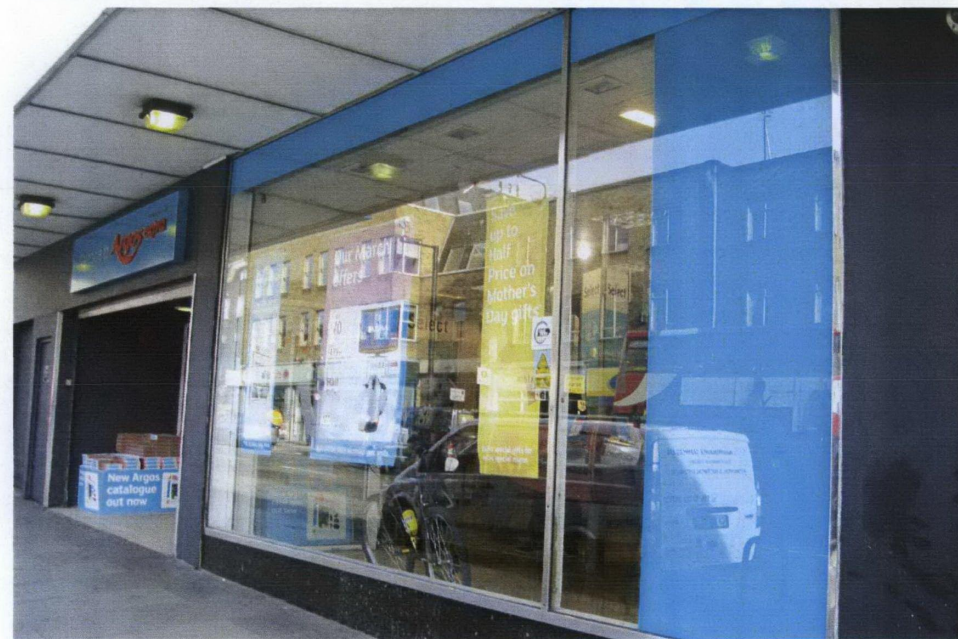

CLIENT: ARGOS

DATE: 11.03.2010

DRAWN BY: AK

SITE: CAMDEN

JOB NUMBER: 29732 PLANNING REV B

NOTES: