


EXISTING SIGNAGE

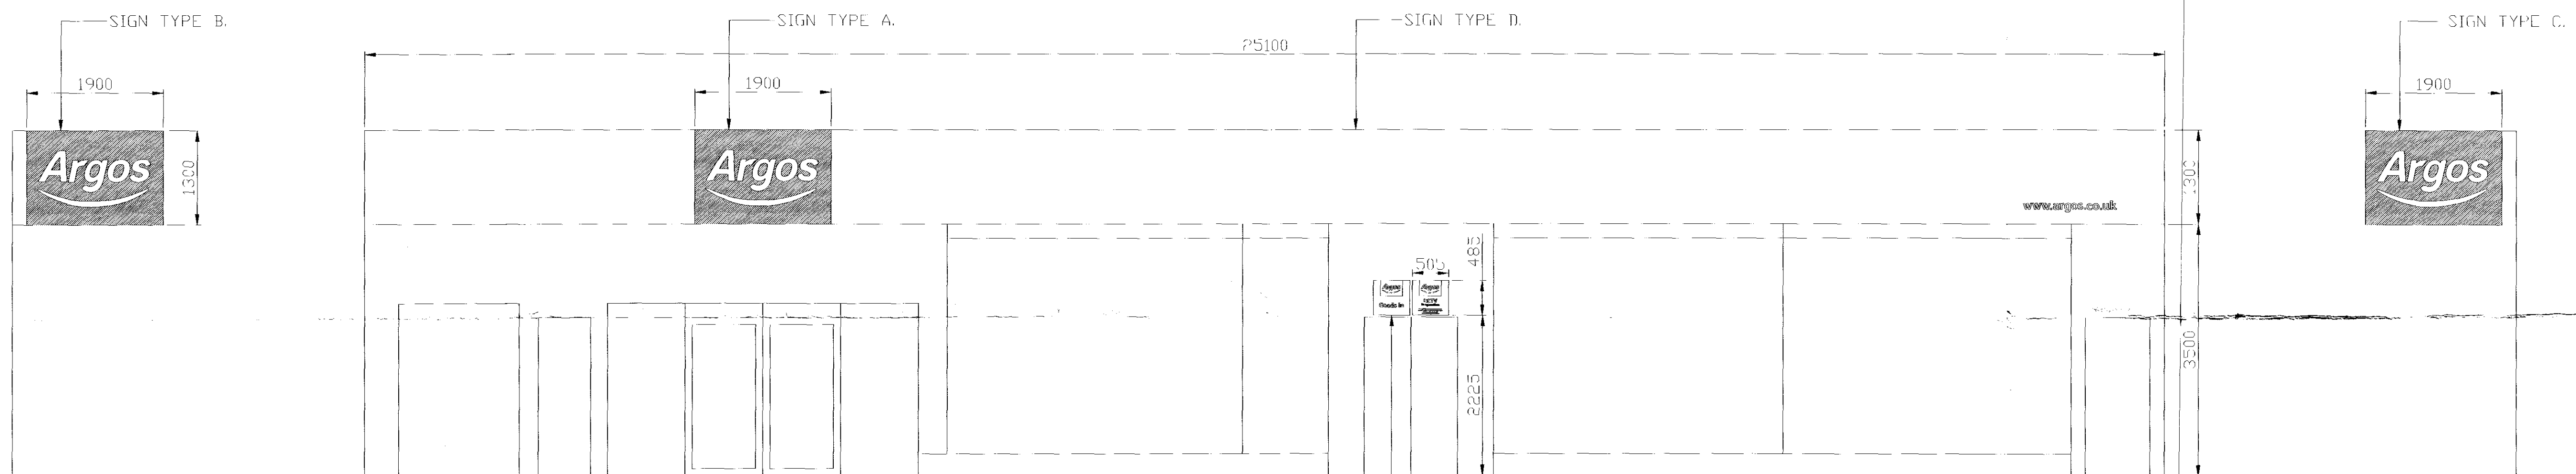

PROPOSED SIGNAGE

SIGN CONSTRUCTION.

SIGN TYPE A,B,C.

SLIMLINE DUAL CASE BOX SPRAYED RED TO SUIT.
BOX FITTED WITH 028 PERSPEX PANEL.
PANEL OVERLAIN WITH TRANSLUCENT VINYL GRAPHICS.
FACE TO BE FULLY ILLUMINATED.
STATIC ILLUMINATION: 600 CD/M2 MAX.
HEIGHT ABOVE GROUND: 3500mm

SIGN TYPE D.

RE-CLAD EXISTING FASCIA WITH FOLDED ALUMINIUM PANELS.
PANELS TO HAVE 25MM RETURNS.
PANELS SPRAYED ARGOS BLUE.
ALL NON ILLUMINATED.
WEB ADDRESS APPLIED IN WHITE VINYL GRAPHICS.
HEIGHT ABOVE GROUND: 3500mm

SIGN TYPE E1,E2.

FLAT ALUMINIUM PANEL SPRAYED BLUE TO SUIT.
PANEL THEN OVERLAIN WITH VINYL GRAPHICS.
NON ILLUMINATED.
HEIGHT ABOVE GROUND: 2225mm

ALL FIXINGS TO BE CONFIRMED BY STRUCTURAL ENGINEER.

REVISIONS:

RECEIVED
19 MAY 2010

CLIENT: ARGOS

PROJECT: CAMDEN

DRAWN BY: ANDREAS KOCH

SCALE: 1:50

DATE: 18.05.10

DWG NO: 29732

REV NO: A

PERSPECTIVE
SIGNS

UNIT 21 RIVERSIDE INDUSTRIAL PARK WIERSTEAD ROAD
IPSWICH SUFFOLK IP2 8JX
TEL: 01473 681684 FAX: 01473 601746