
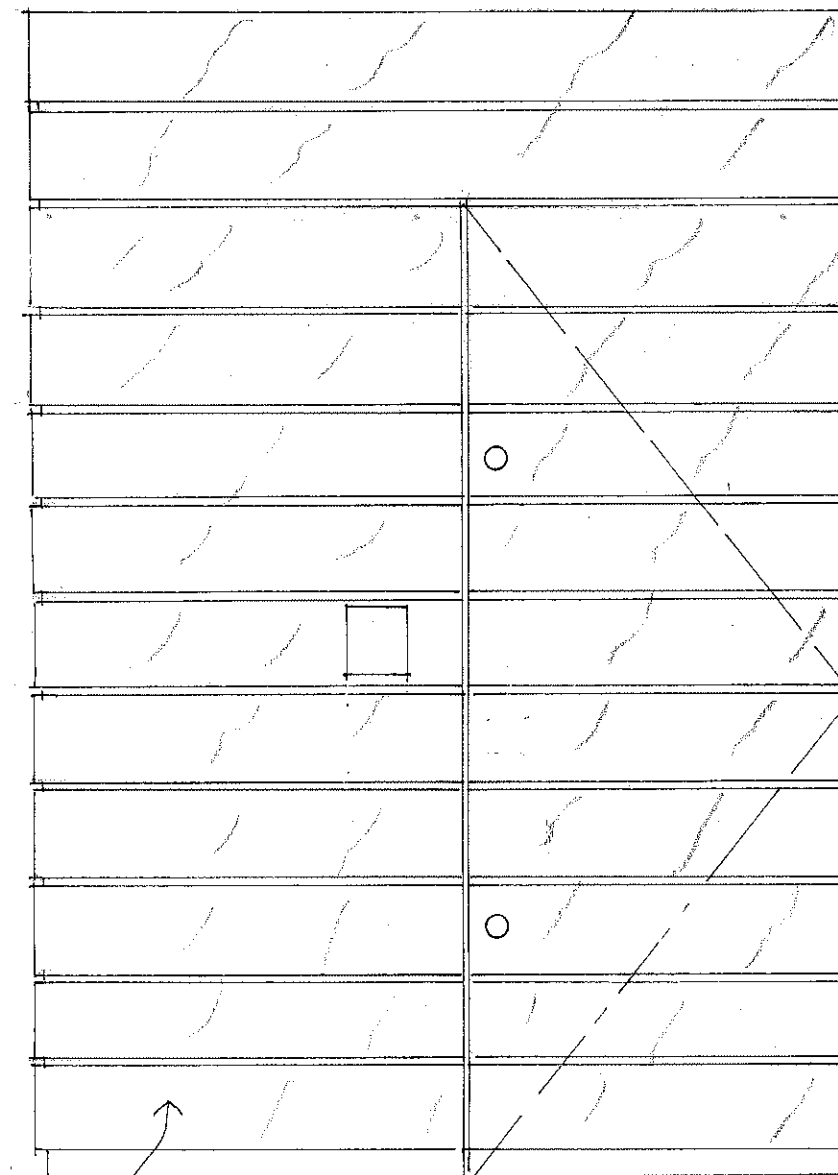
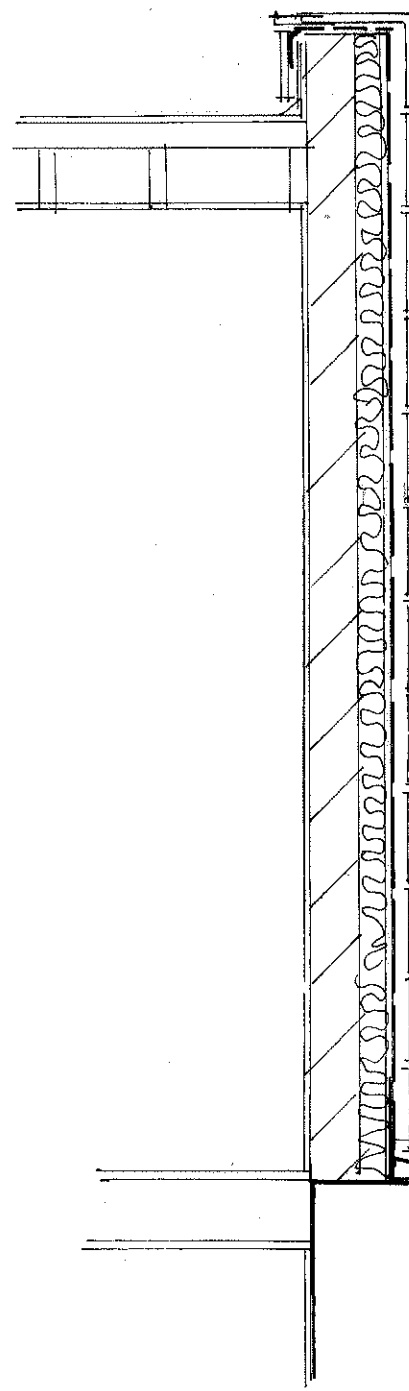


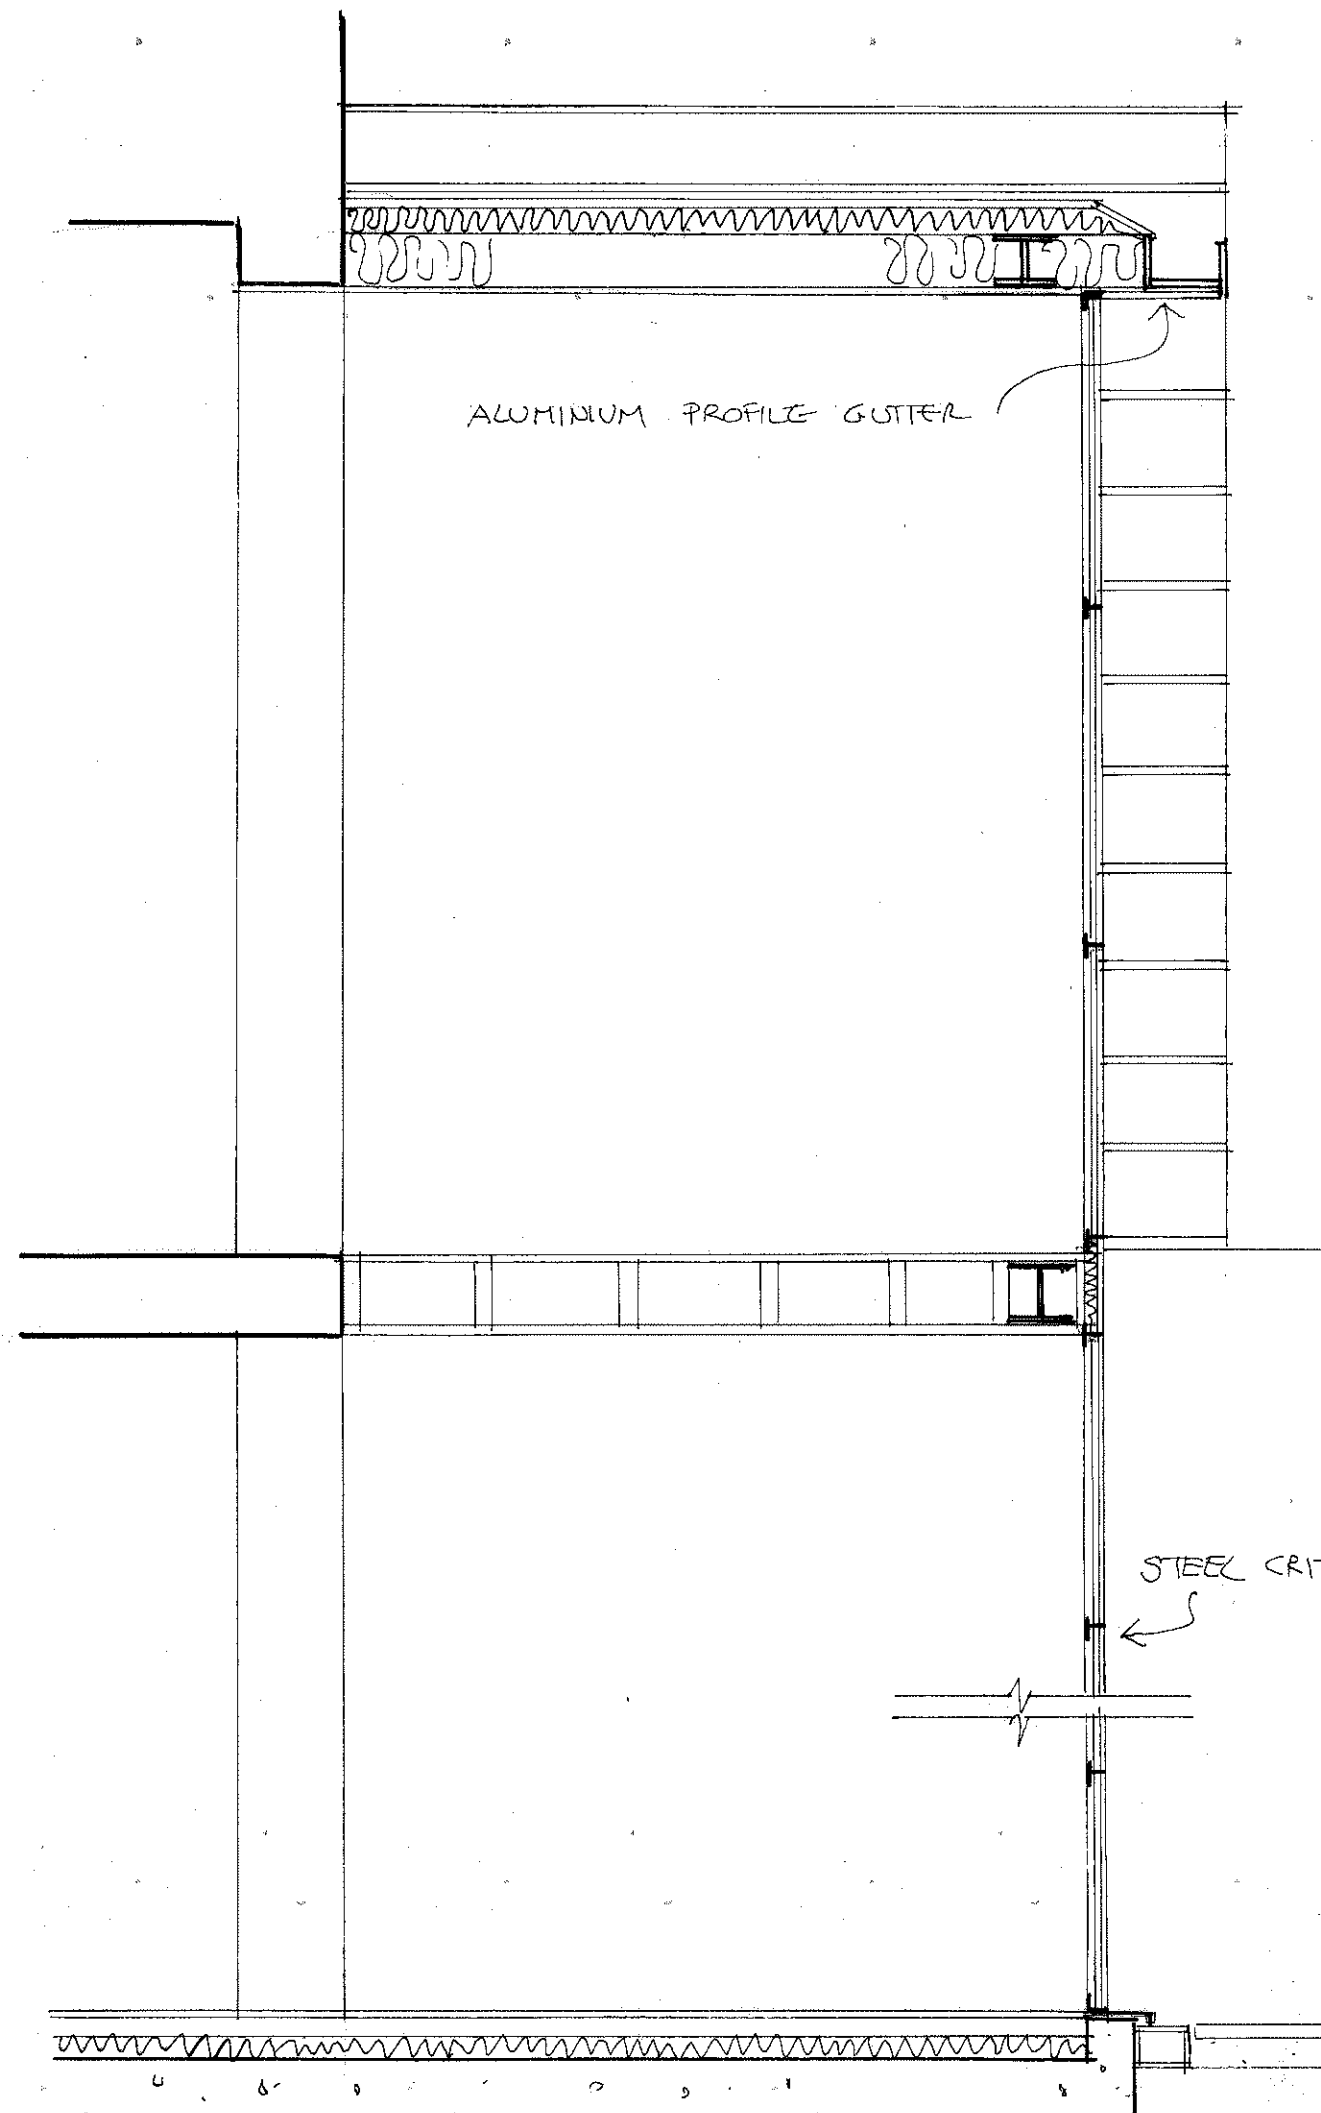

VERDIGRIS STEEL PLATE CLADDING  
RAIN SCREEN TO WALL + ENTRANCE DOOR

**archplan**

architects and property management

30 Cholmeley Crescent, London N6 5HA  
Tel: 020 8340 1747 Fax: 020 8347 0258

Date

May 2010

Drawn by

Checked by

Scale

1:20  
At A3

Project

1 Millfield Place  
London N6 6JP






Title

**SECTION THROUGH  
GLAZED EXTENSION**

Drawing no.

MP / 10

Copyright  
Archplan 2009

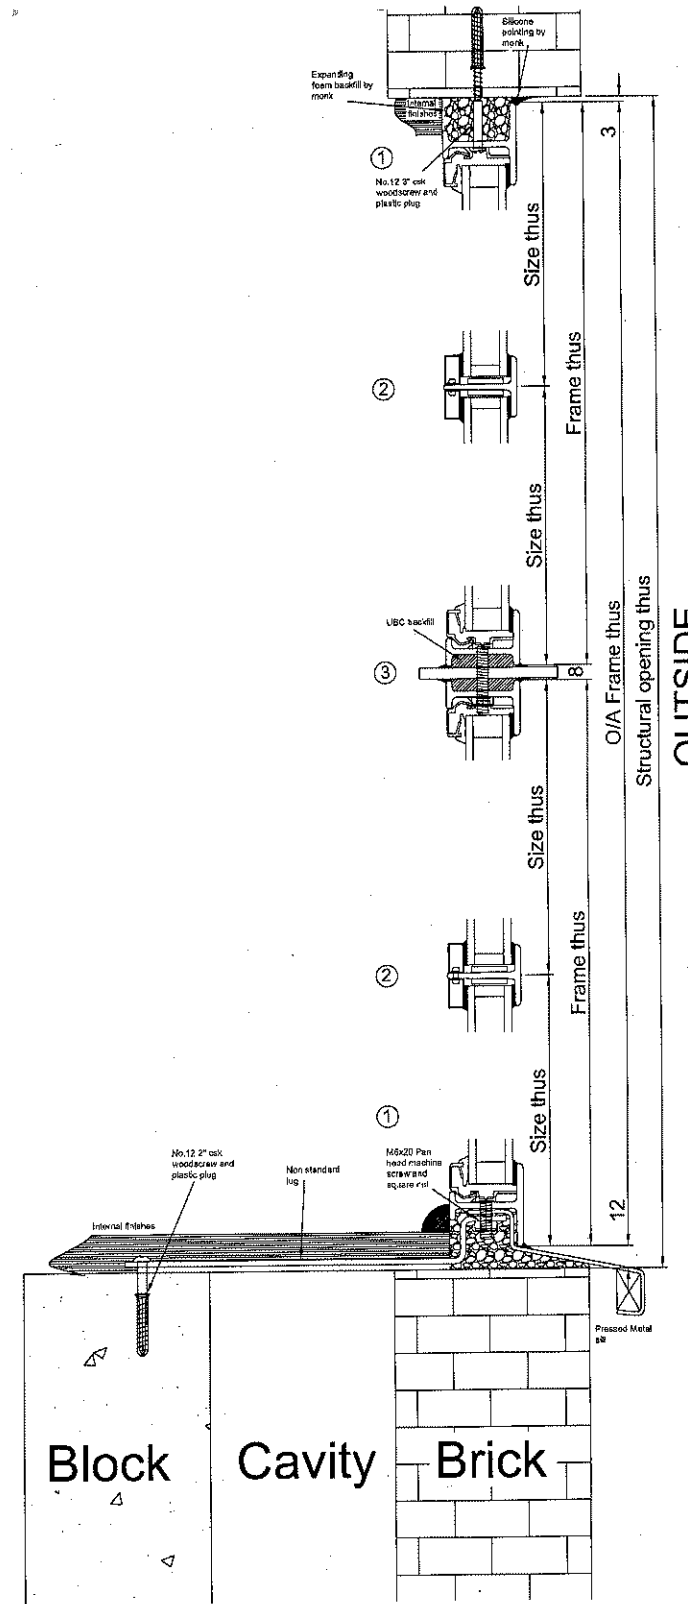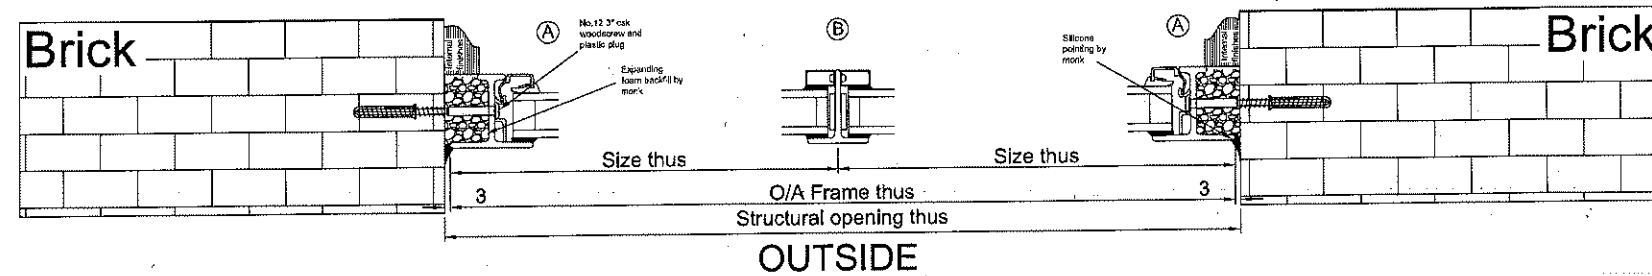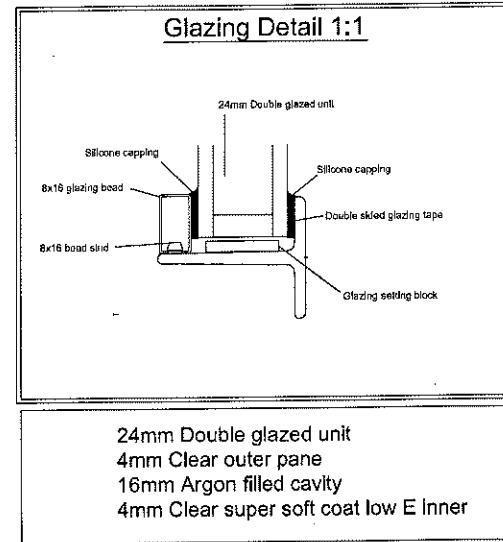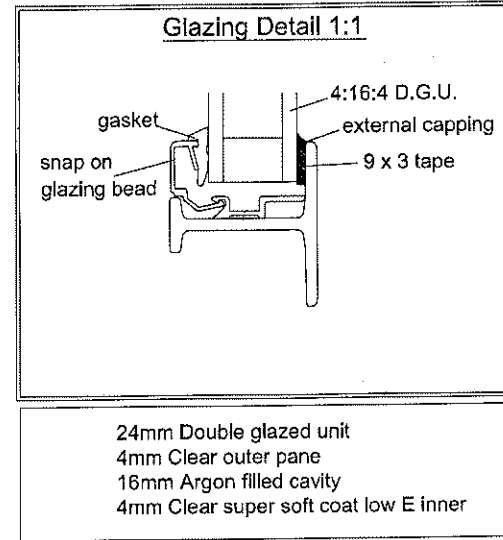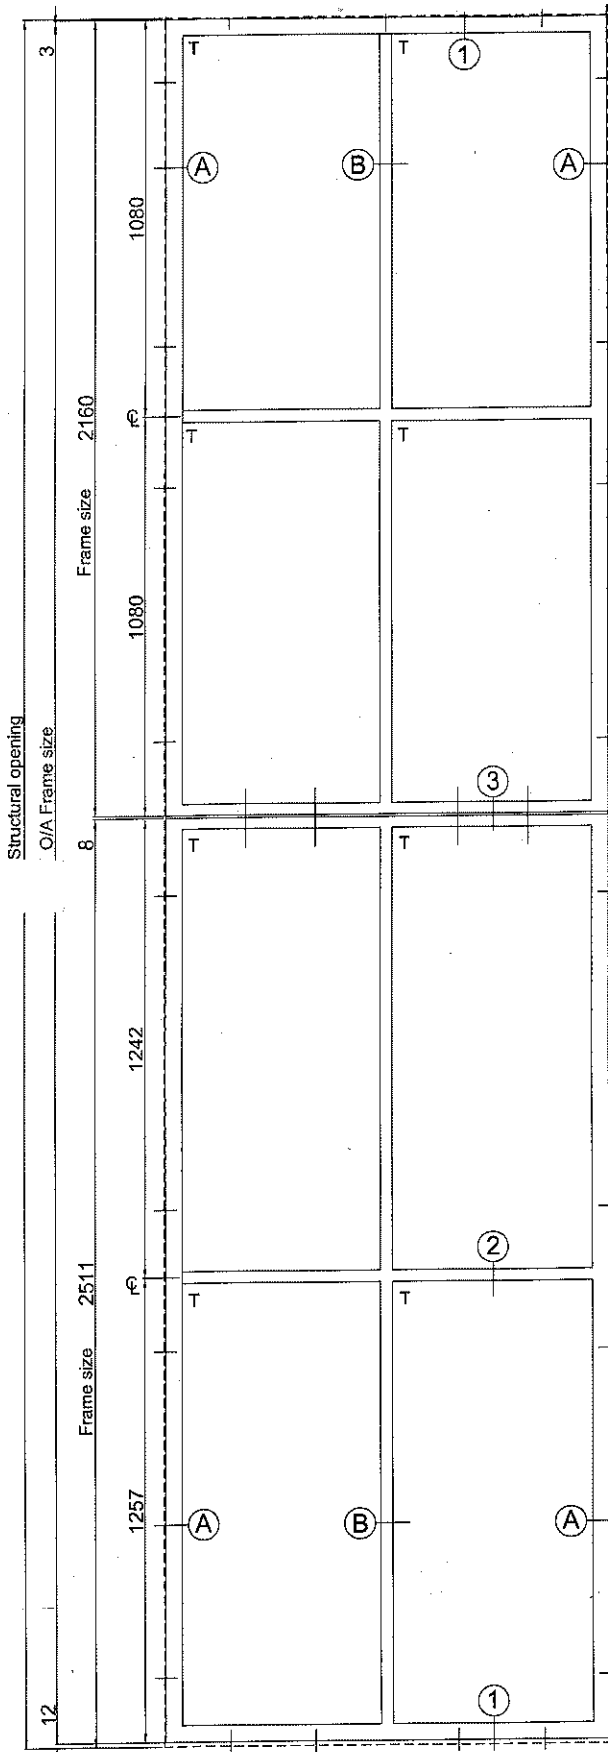

|   |                                            |                               |                                                                                                 |                                                      |
|---|--------------------------------------------|-------------------------------|-------------------------------------------------------------------------------------------------|------------------------------------------------------|
| <b>archplan</b><br>architects and property management<br>30 Cholmeley Crescent, London N6 5HA<br>Tel: 020 8340 1747 Fax: 020 8347 0258 | Date<br>May 2010<br>Drawn by<br>Checked by | Scale<br>1:1<br>1:10<br>at A1 | Project<br>1 Millfield Place<br>London N6 6JP<br>Title<br><b>TYPICAL CRITAL GLAZING DETAILS</b> | Drawing no.<br>MP / 11<br>Copyright<br>Archplan 2009 |
|---|--------------------------------------------|-------------------------------|-------------------------------------------------------------------------------------------------|------------------------------------------------------|