
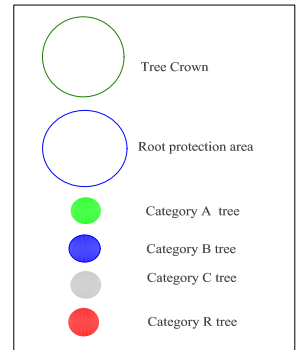


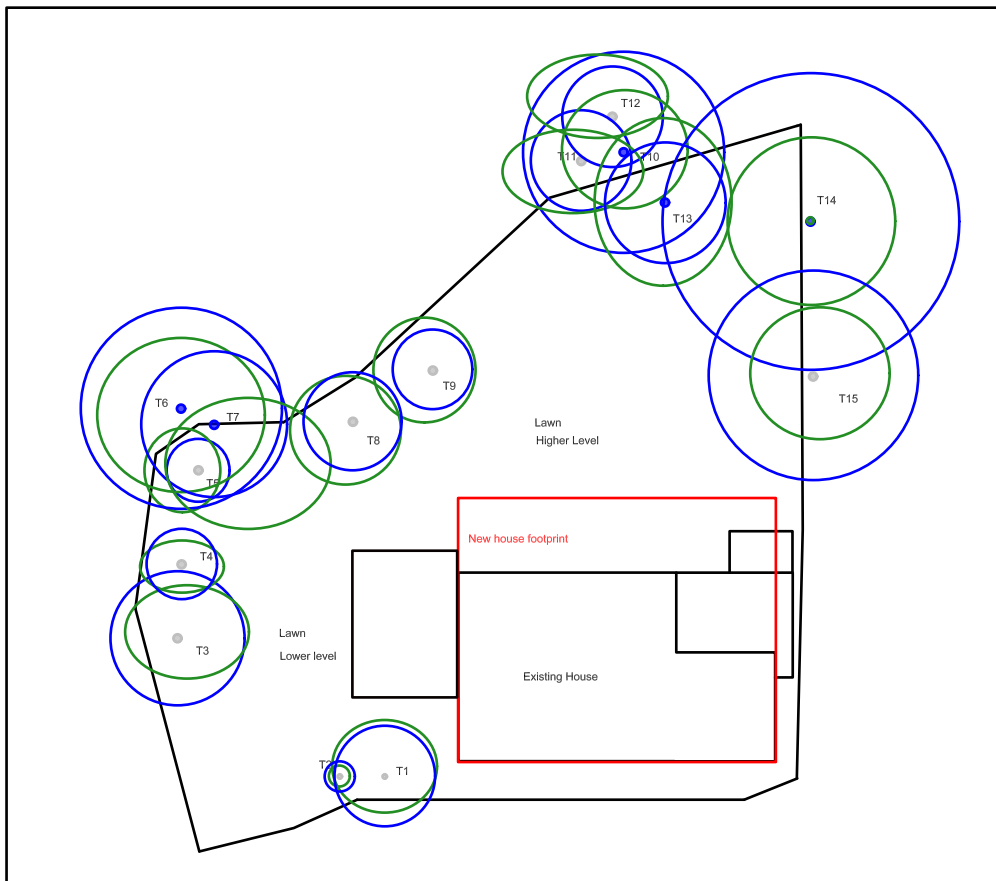

Tree Schedule

T1 - Cherry plum	T9 - Magnolia
T2 - Pear	T10 - Eucalyptus
T3 - Apple	T11 - Laurel
T4 - Apple	T12 - Laurel
T5 - Apple	T13 - Walnut
T6 - Eucalyptus	T14 - Silver birch
T7 - Ash	T15 - Cornelian cherry
T8 - Pear	

JM MOORE
 11 Hope Cottage
 40 Scots Hill
 Southminster
 Essex CM8 1PG
 Tel 01621 772586
 Mobile 07912 417939
 Email judith.moore@moorepartners.plus.com

Client Archplan Architects

Title Tree Constraints Plan, 1 Millfield Place N6 6JP

Scale 1:200 @ A3 Date 17-05-10

Drawn by JM Moore Checked by PRM

Drawing number AP/MF/01 Revision

