


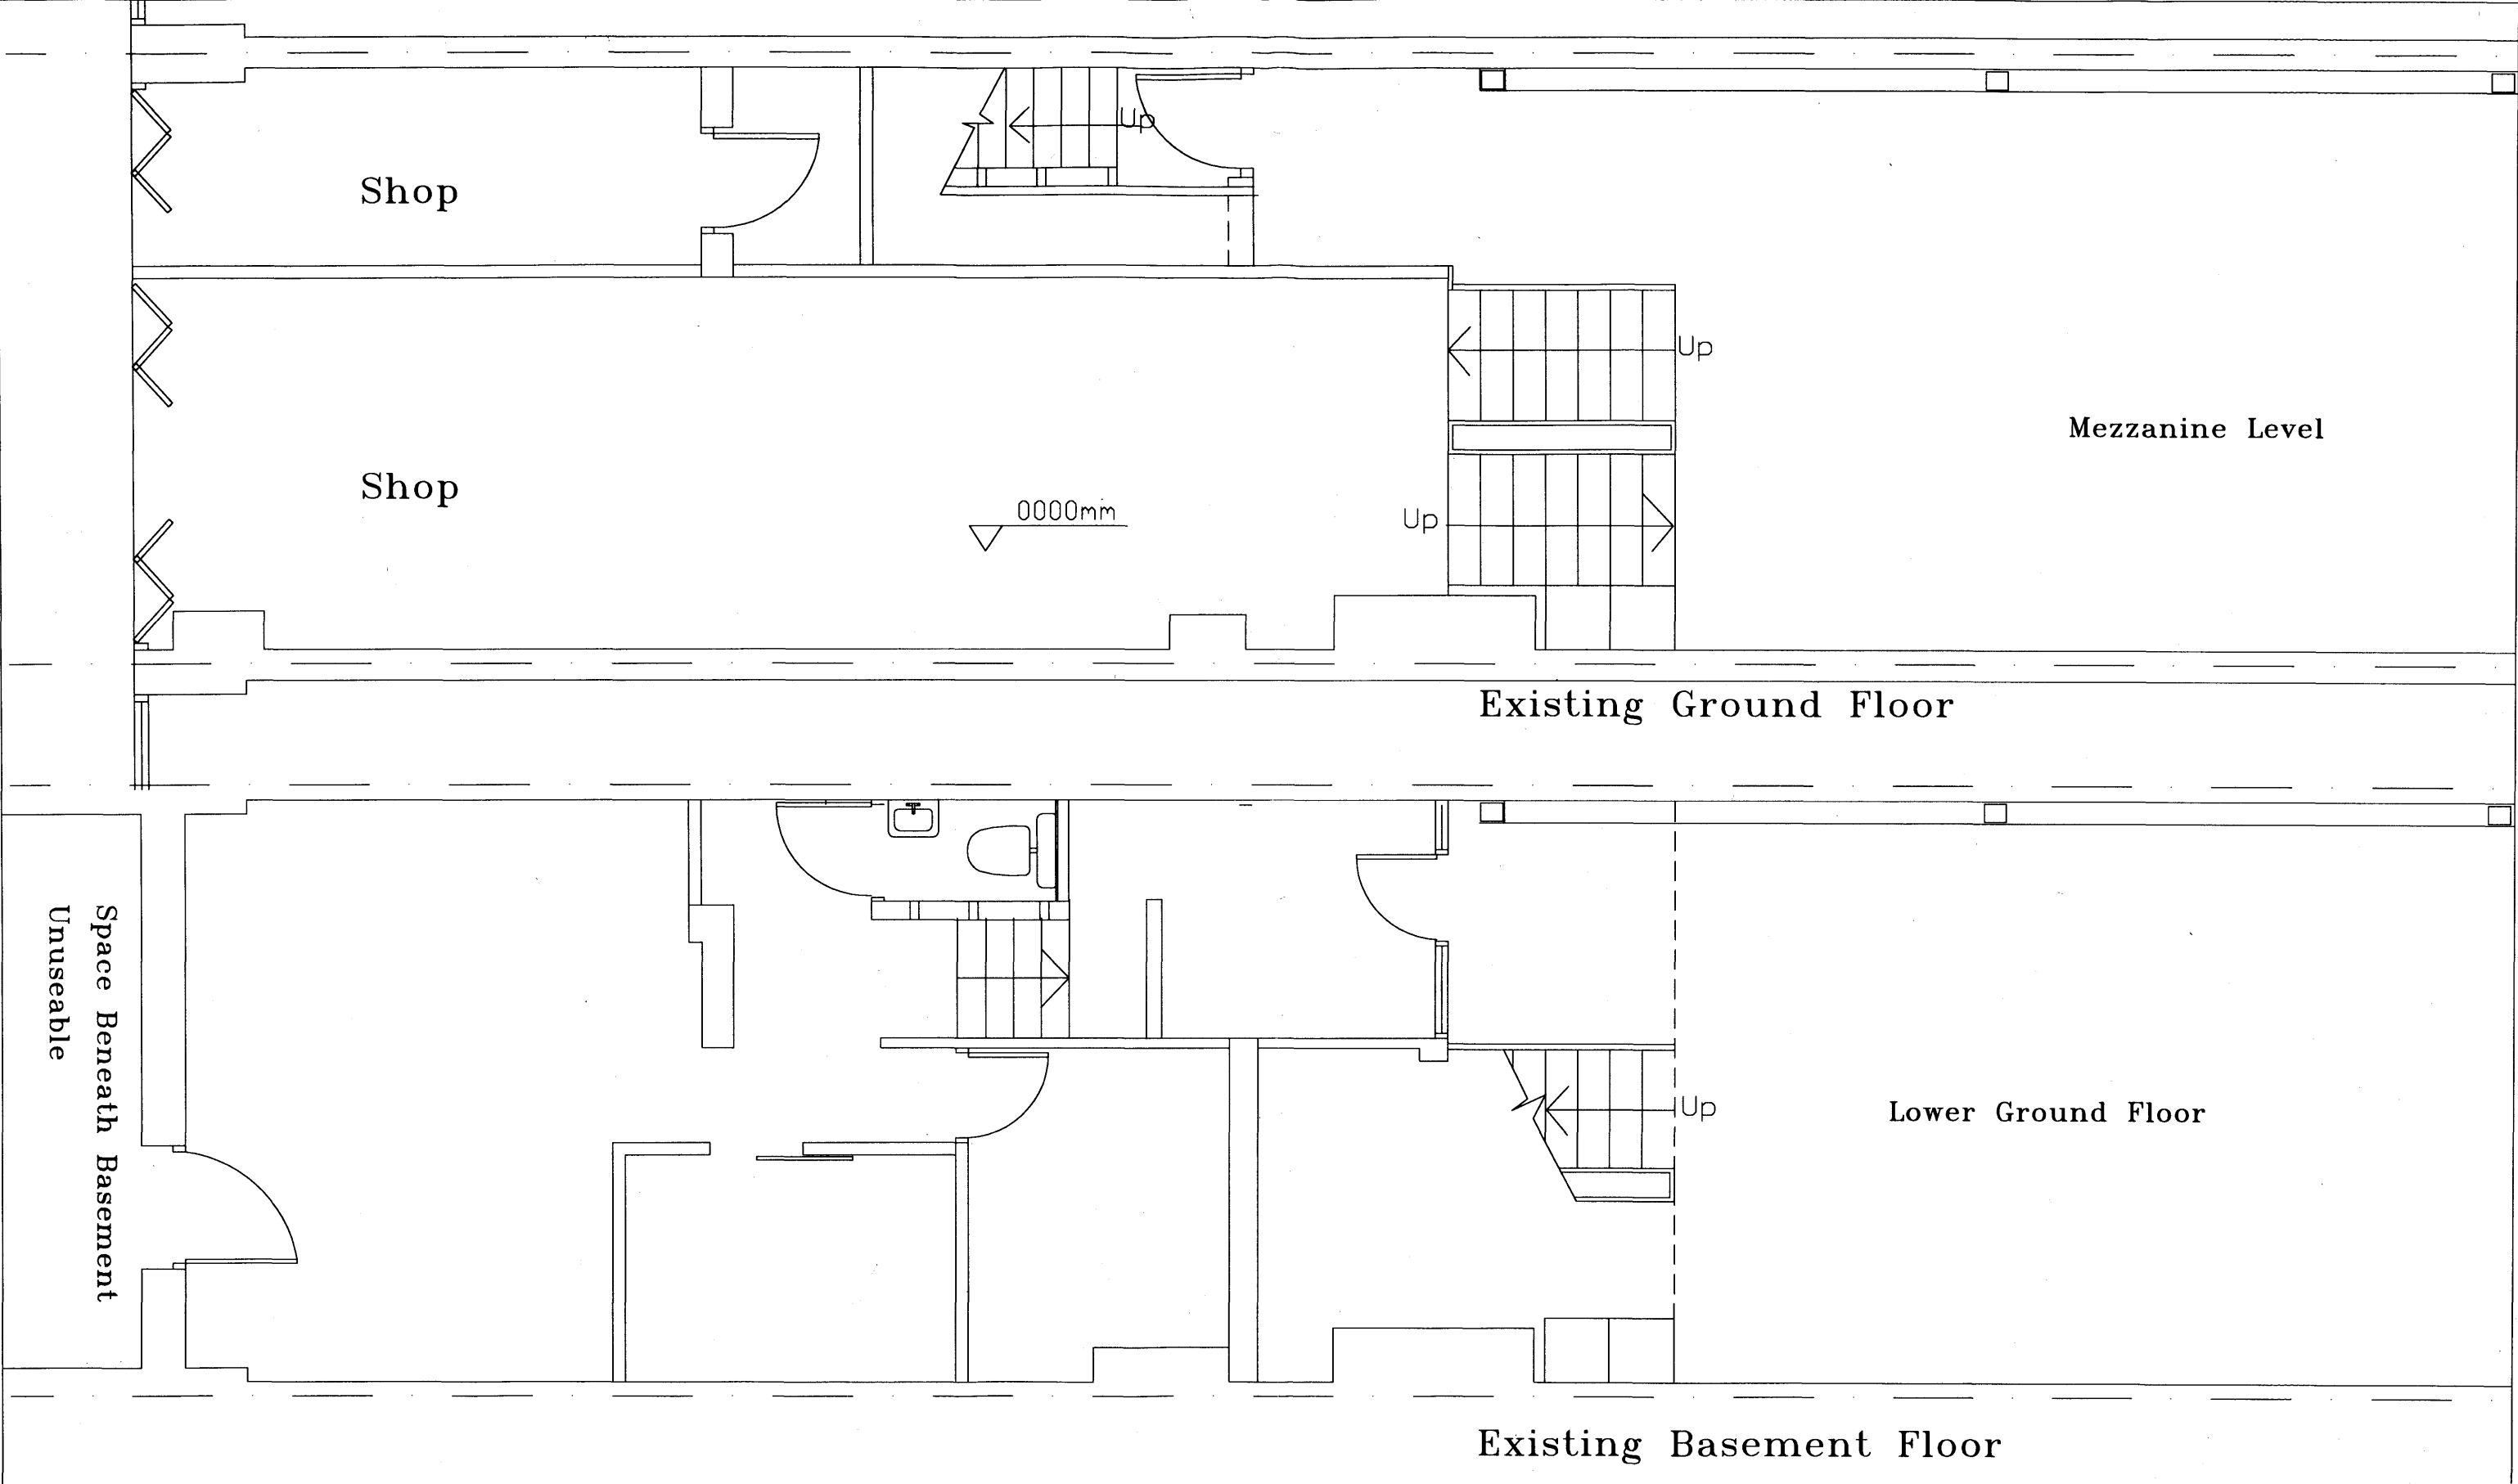

All dimensions to be checked on site before construction. All drawings to be read in conjunction with specification.	Client		Mr M Rezvani 289 Camden High Street London, NW1.	Scale	1:50	Date	March 2009	H Solaimani 12 Stanhops Mews West London SW7 5RB. Tel: 020 7370 0376 Mobile: 07958 501134 e-mail: h768@btinternet.com
	Scheme		Rear first floor extension	Drawn by: HS Checked by: Approved by:		Rev.	-	
	Title		Existing Ground & Basement plans	Drawing No.		690/HS/01		