


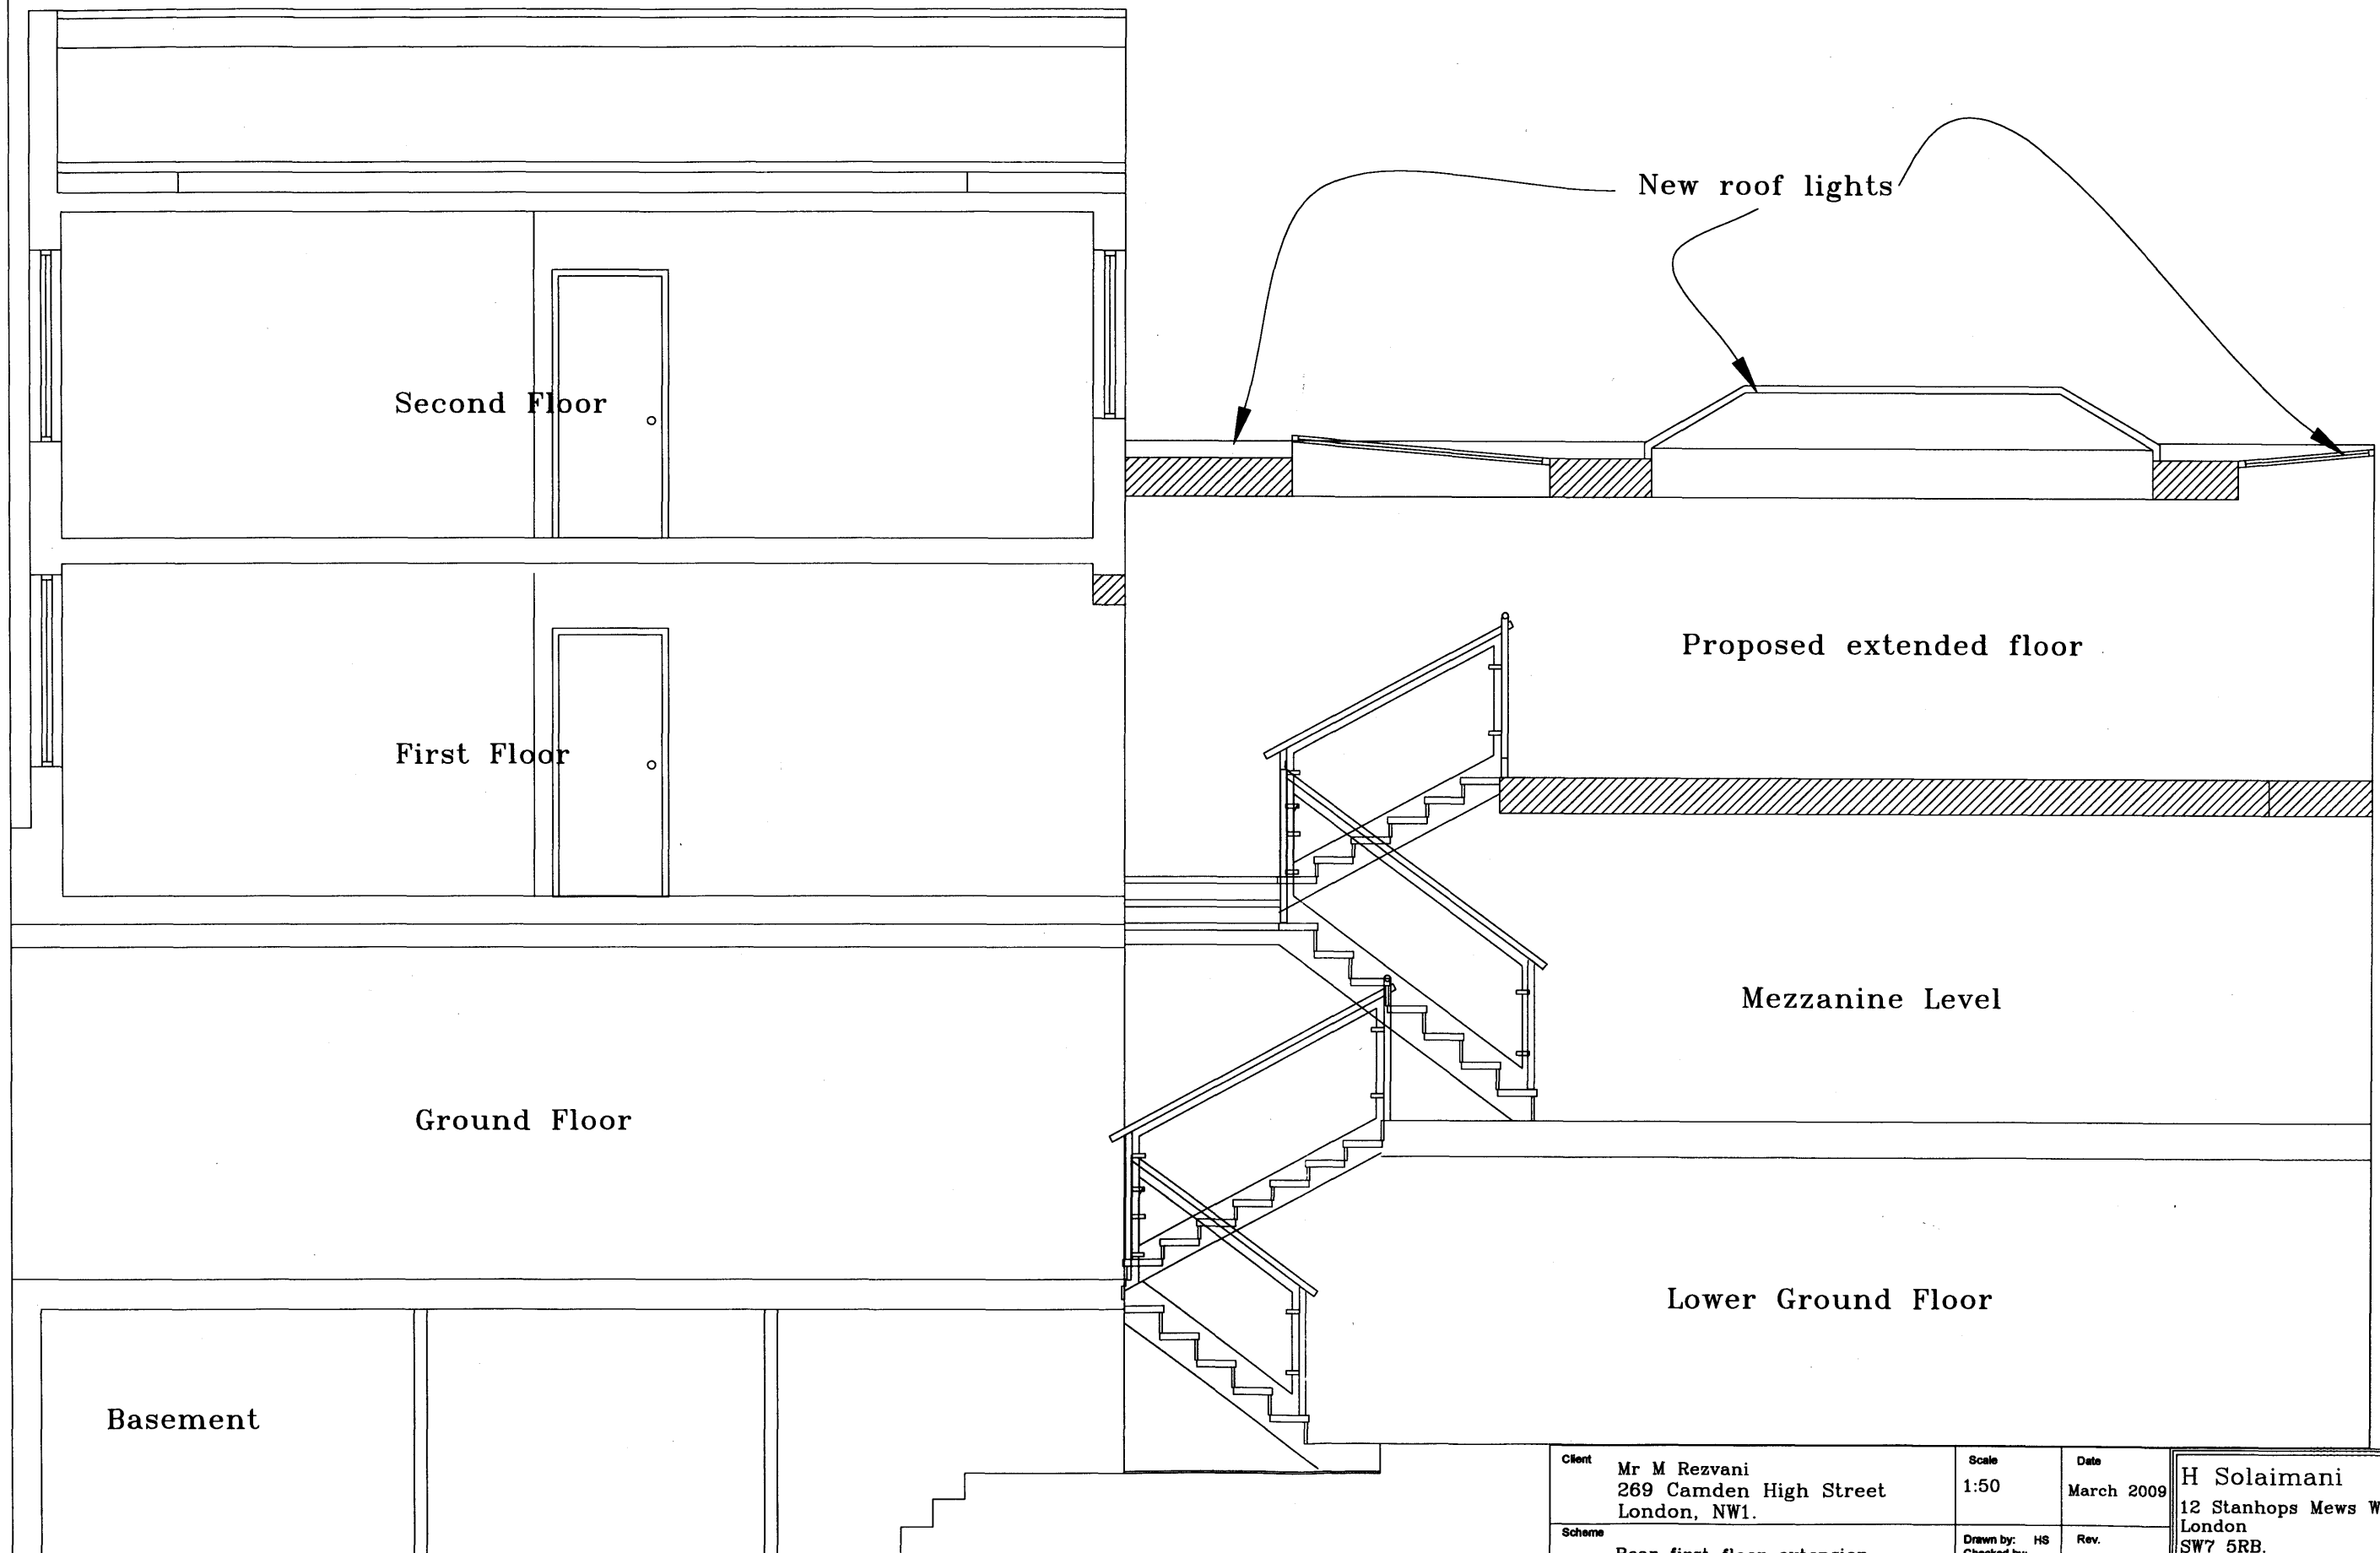

Section A-A

Client	Mr M Rezvani 269 Camden High Street London, NW1.	Scale	1:50	Date	March 2009	H Solaimani 12 Stanhops Mews West London SW7 5RB. Tel: 020 7370 0376 Mobile: 07958 501134 e-mail: h768@btinternet.com
Scheme	Rear first floor extension	Drawn by: HS Checked by: Approved by:		Rev.		
Title	Proposed Section A-A	Drawing No.	690/HS/05			