

PROPOSED LOCATION OF NEW  
STANDBY CONDENSER UNIT


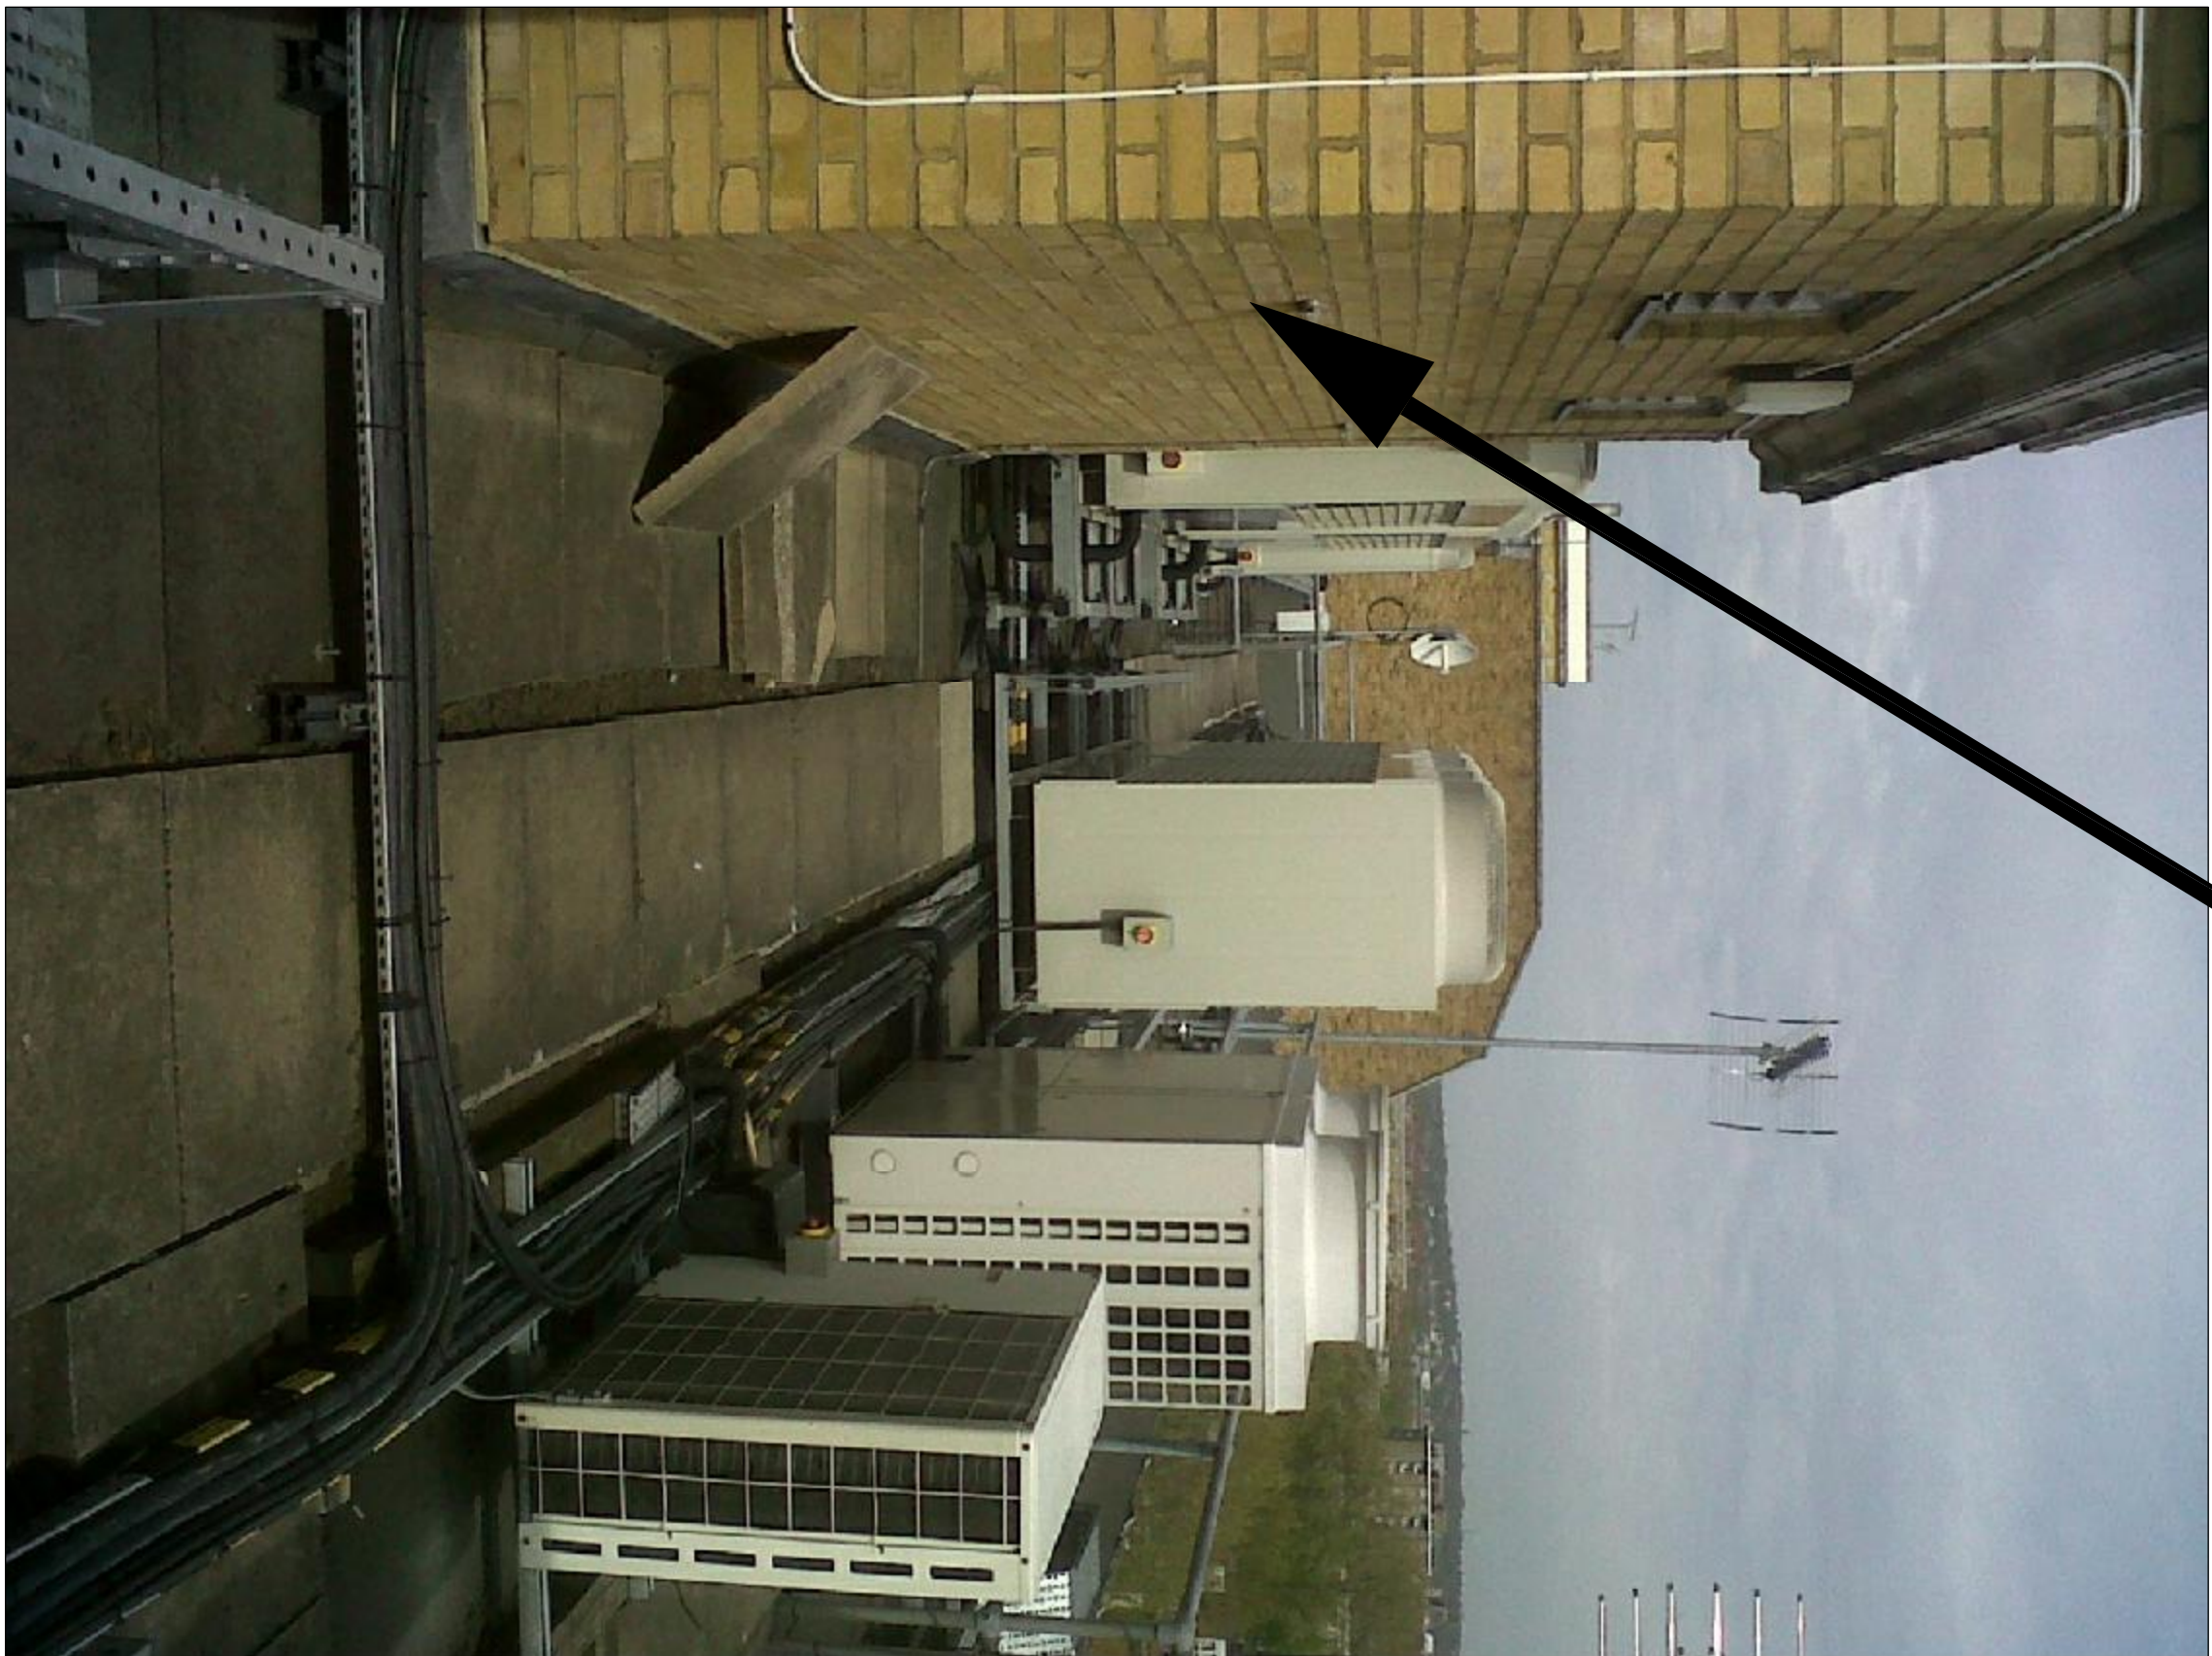


PHOTO OF LIFT MOTOR ROOM  
AND EXISTING UNITS




VIEW OF 183-203 EVERSOLT  
STREET WITH SURROUNDING  
BUILDINGS

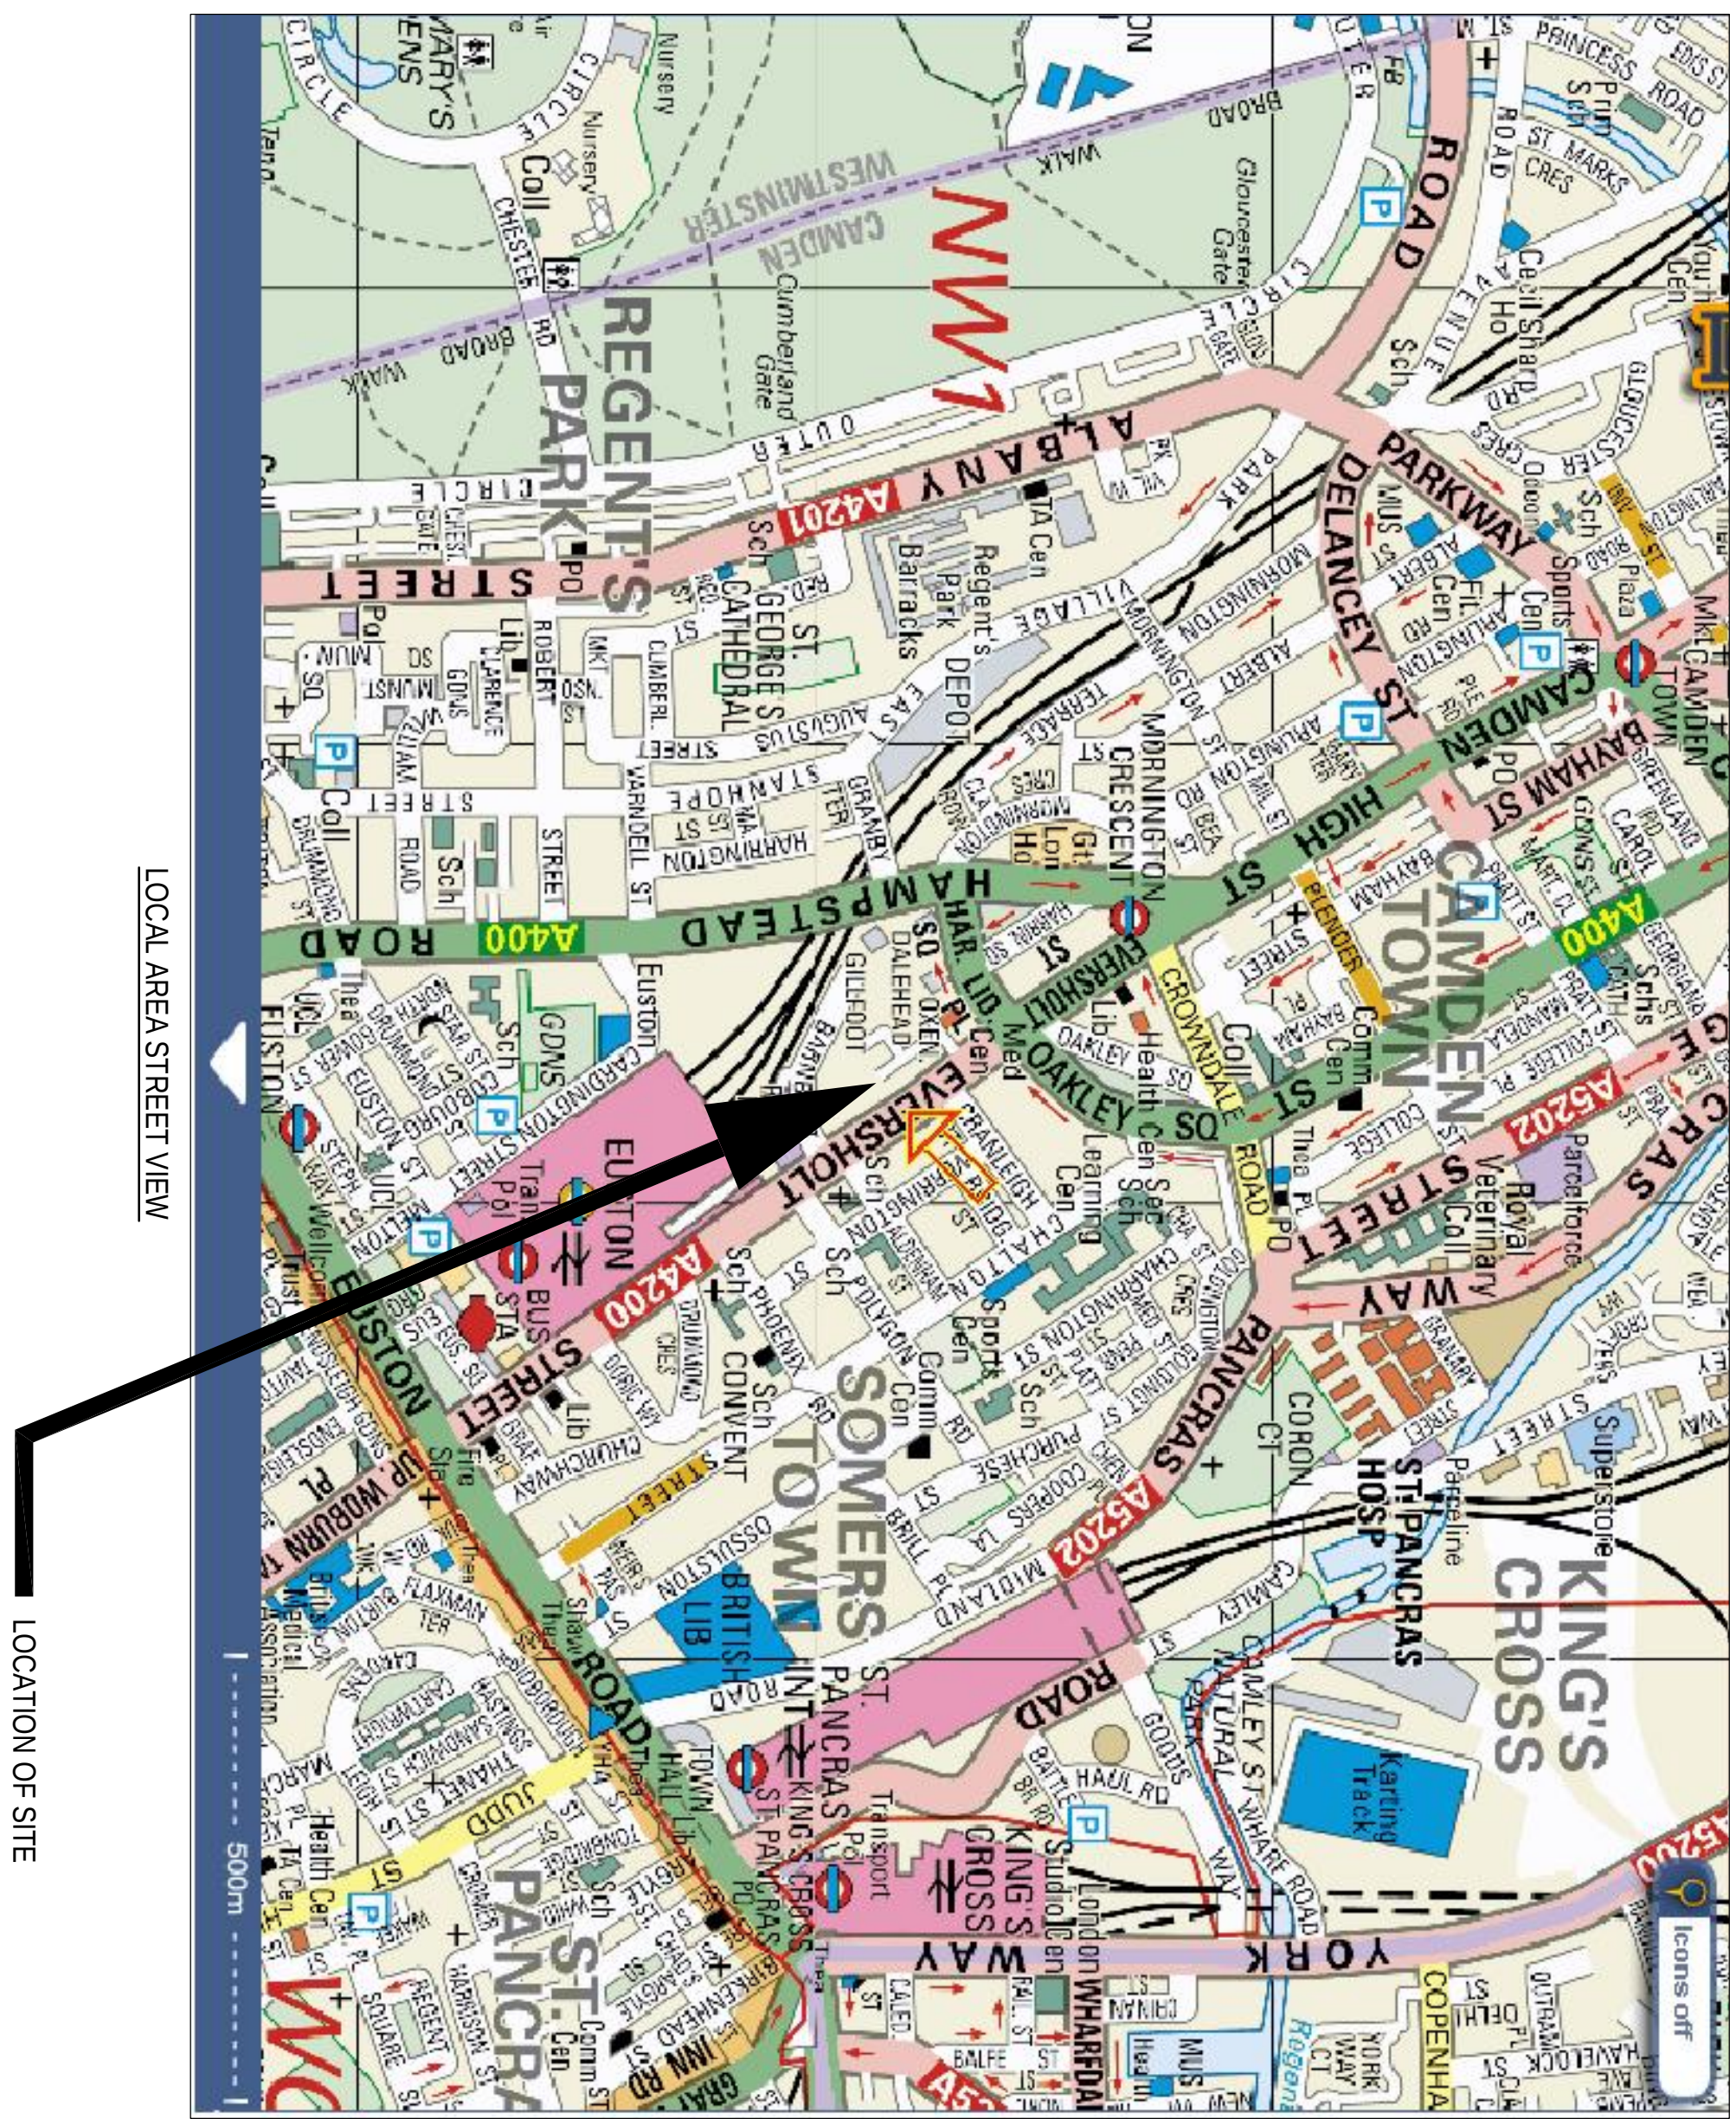

LOCAL AREA STREET VIEW

LOCATION OF SITE

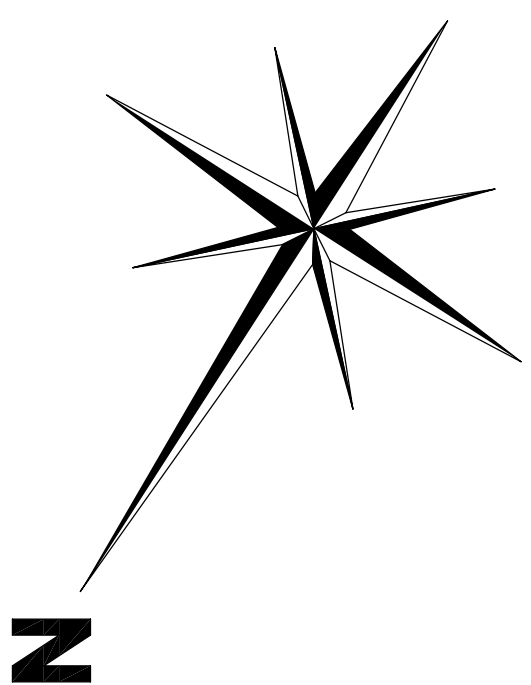

|   |                    |                          |         |       |                 |
|---|--------------------|--------------------------|---------|-------|-----------------|
| R01   |                    | FOR PLANNING APPLICATION | JM      | CN    | 06.05.2010      |
| rev   | desc               | description              | dwn     | chgd  | date            |
| <div>Consulting Building Services Engineers<br/><b>BYWATERS</b><br/><b>TROUP + ANDERS</b><br/>Surrey House<br/>51 Finsbury Avenue<br/>London EC2A 1NR<br/>T : 020 7545 5546<br/>F : 020 7545 5589<br/>E : <a href="mailto:PSJ@Troup.com">PSJ@Troup.com</a><br/>I : <a href="http://www.Troup.co.uk">www.Troup.co.uk</a></div> |                    |                          |         |       |                 |
| Project<br>183 EVERSOLT STREET<br>PLANNING APPLICATION   |                    |                          |         |       |                 |
| Title<br>SITE LOCATION PLAN AND PHOTOS   |                    |                          |         |       |                 |
| Client<br>N/A   |                    |                          |         |       |                 |
| Architect<br>N/A   |                    |                          |         |       |                 |
| Project no   | Drawn by           | date                     | checked | scale |                 |
| TBA-EV   | JM                 | 29.04.2010               | CN      | NTS   |                 |
| drawing no.   | EVERSHOLT-X-ML-001 |                          |         |       | revision<br>R01 |