
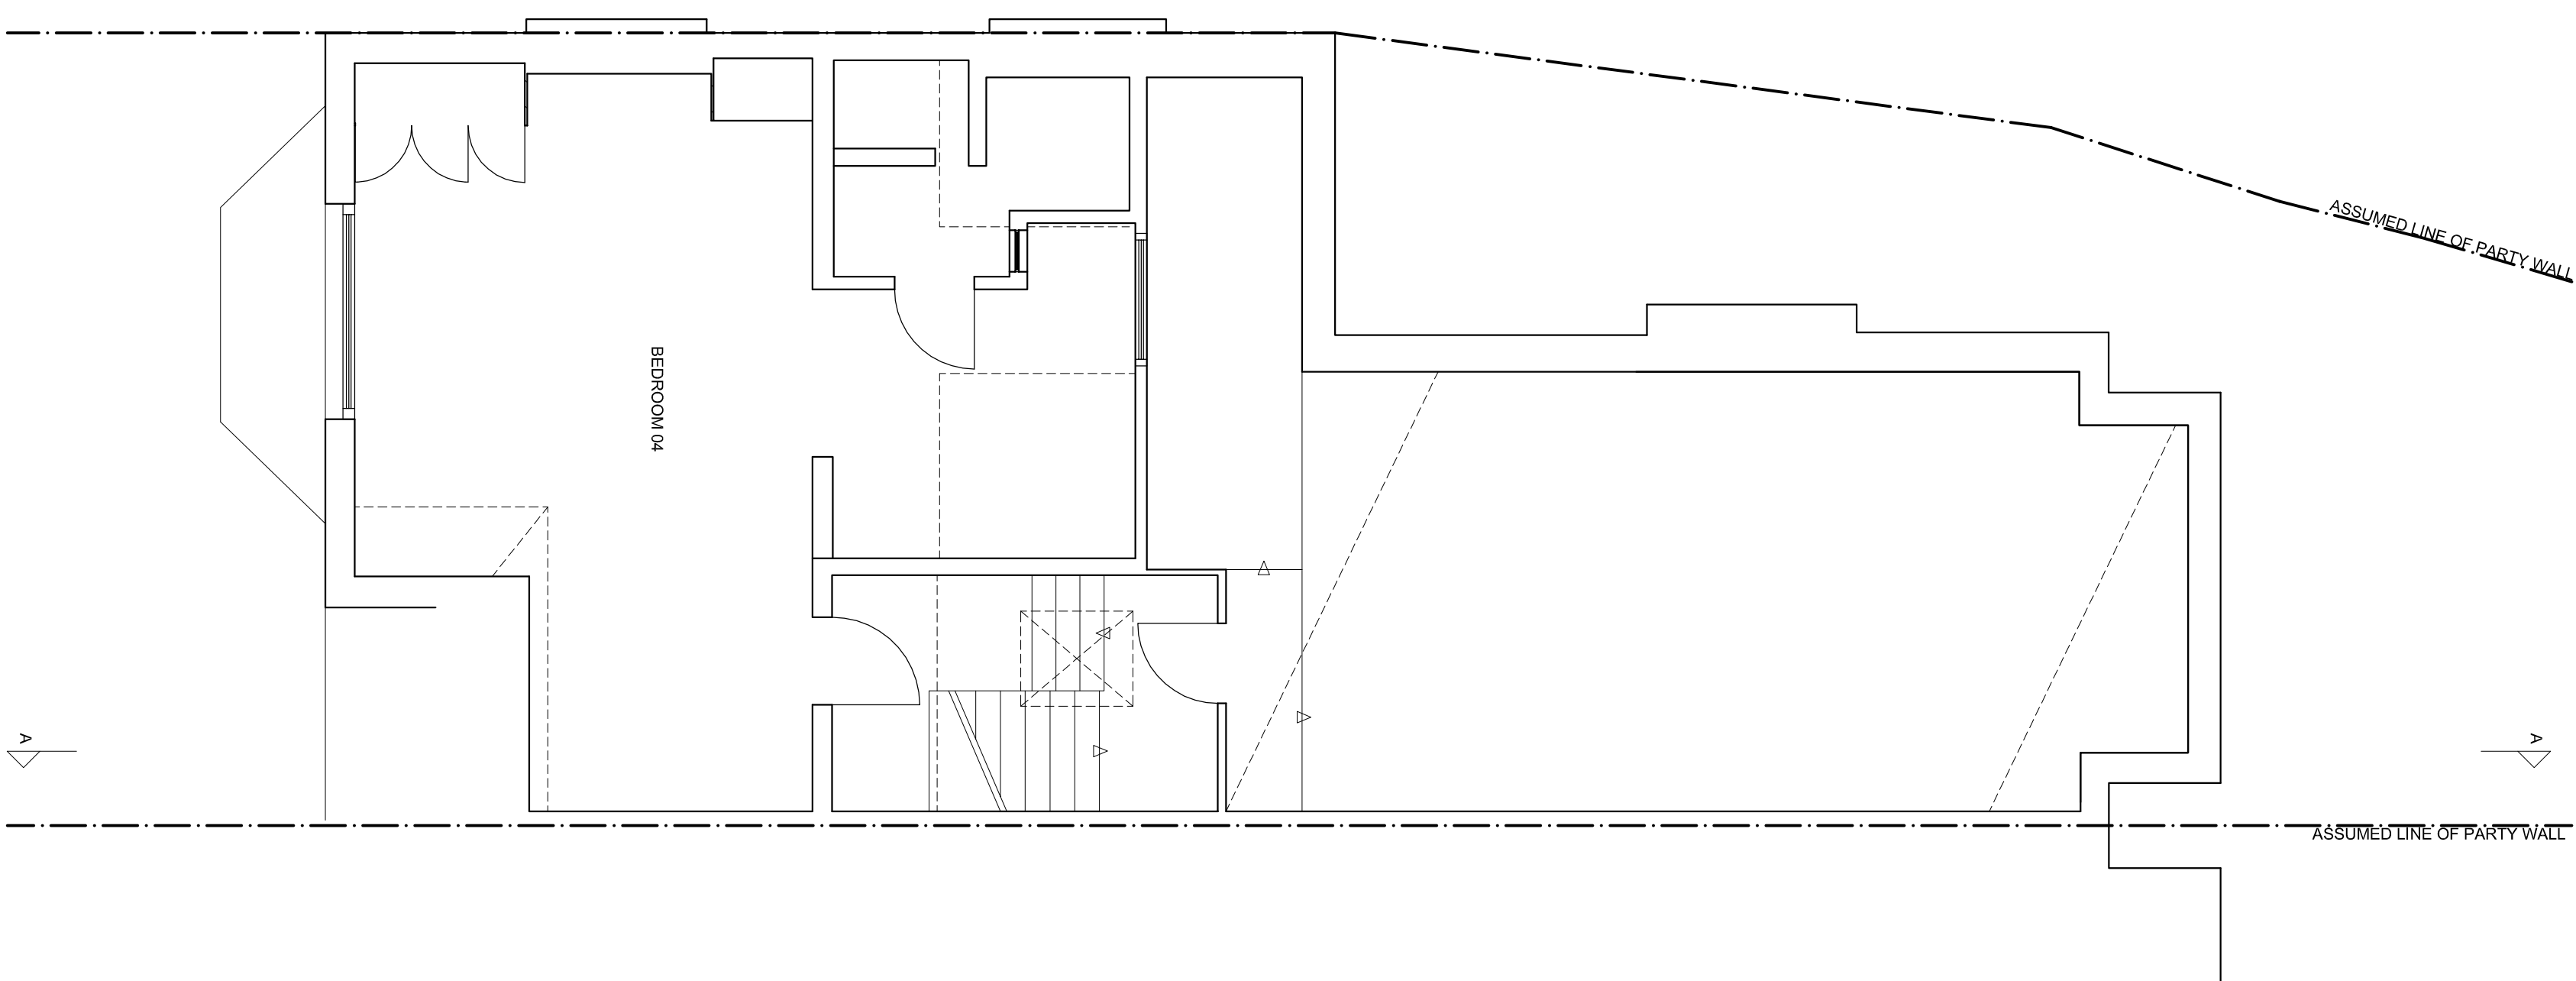


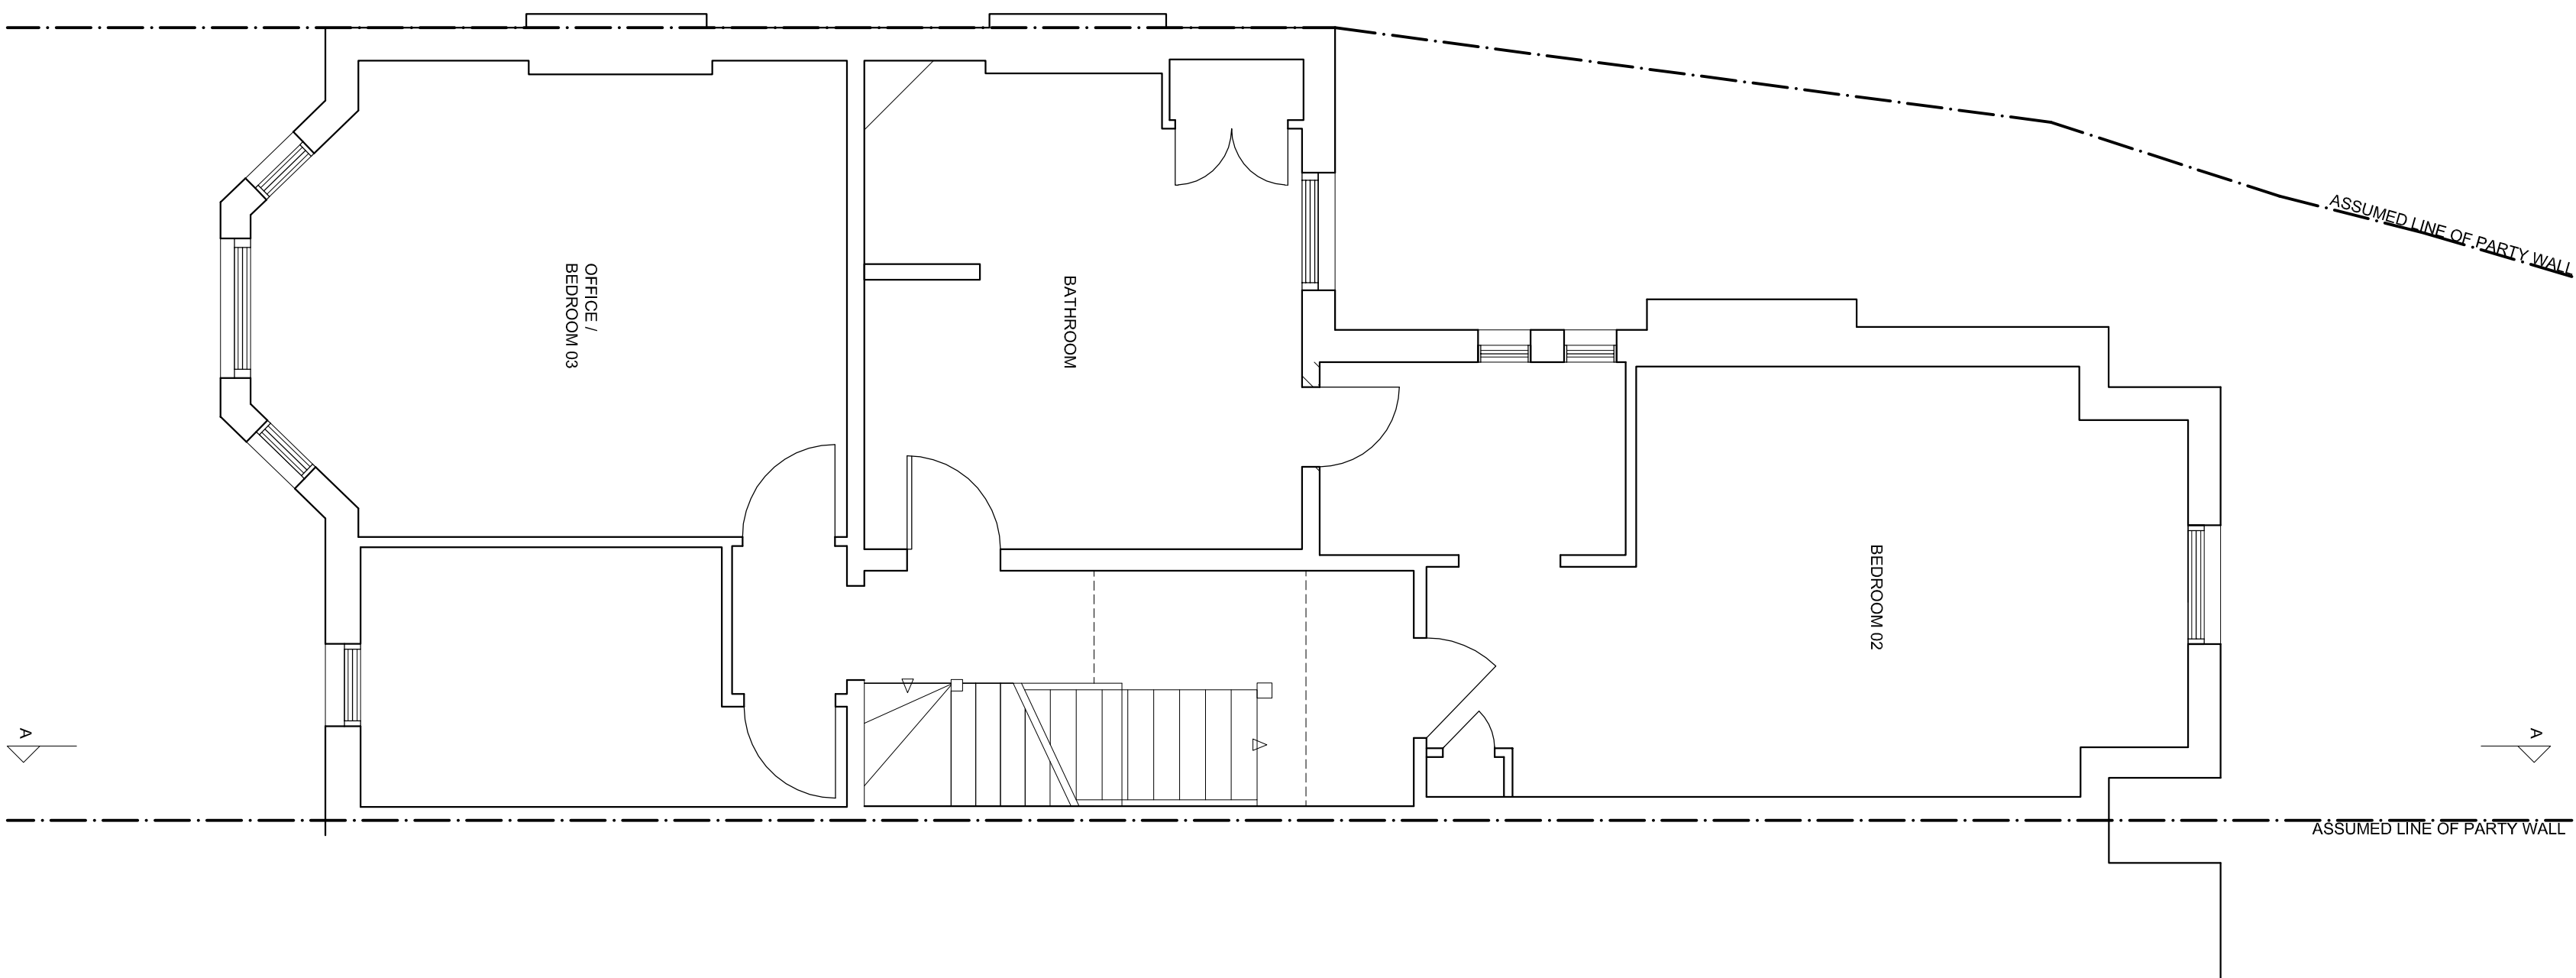

C	29.04.10	Hatches removed for Planning	EML
B	22.02.10	Section lines added	RSP
A	25.01.10	Drawings updated Planning Application	RSP

stage	drawing title
PLANNING	EXISTING FIRST & SECOND FLOOR PLANS

15000	16000000	17000000	18000000	
-------	----------	----------	-----------	-----------	