
SIDE ELEVATION

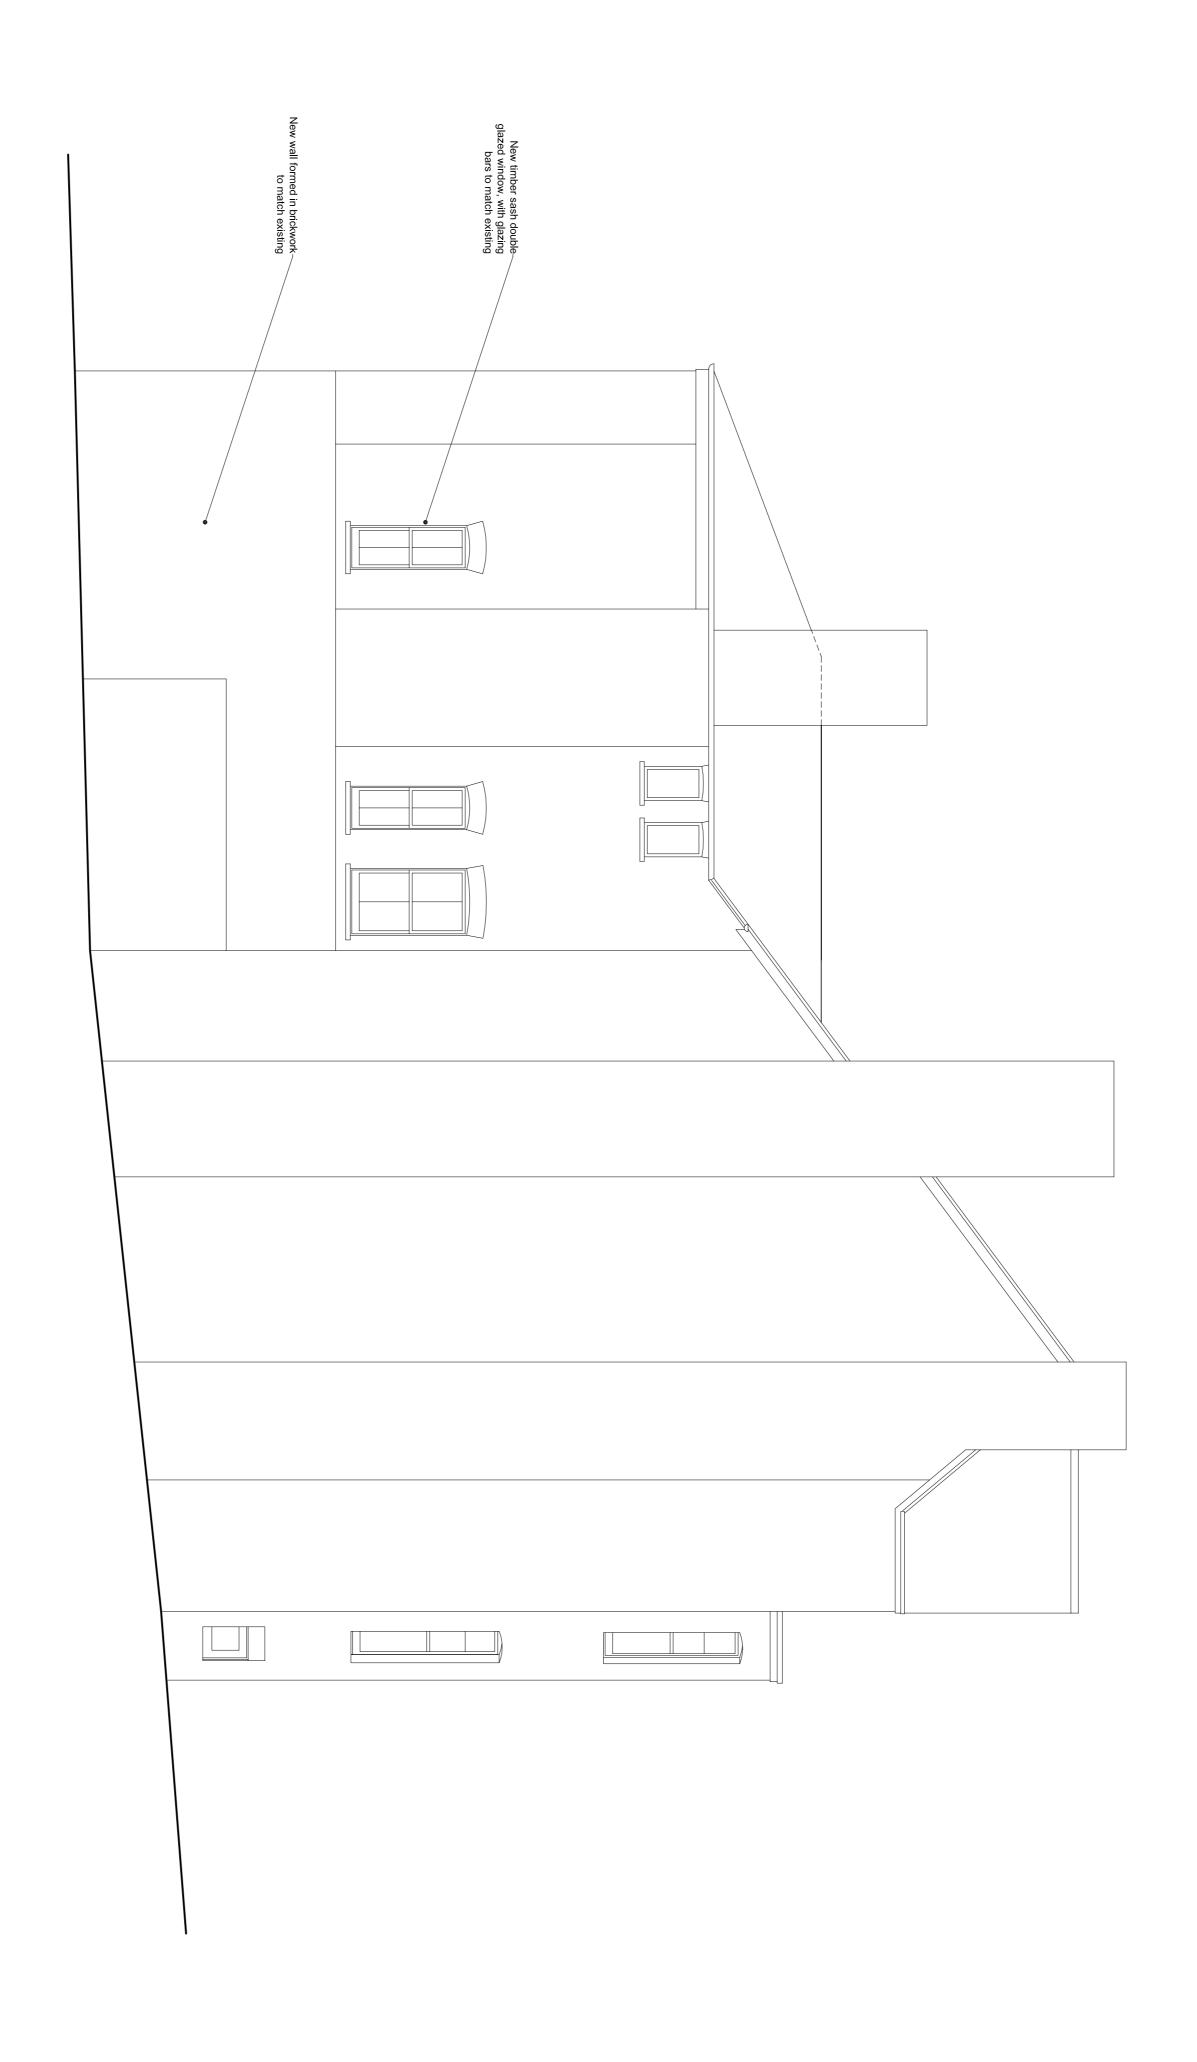

| stage PLANNING | drawing title APPROVED | drawing title APPROVED SIDE ELEVATION | |
|--------------------------------------|------------------------|--|---|
| | | Do not scale from this drawing. This o | drawing is copyright |
| | | Islington Green Studios 81-83 Essex Road T +44 (0)20 7288 1333 E mail@ | 288 1333 E mail@lparchitects.co.uk |
| | | London N1 2SF F +44 (0)20 7288 0333 | |
| | 1 | client Rosy Day & Tom De La | 1 & 2 Bramshill Mansions |
| | | Mare | Dartmouth Park Hill |
| | | | London NW5 |
| | by | drawing no | |
| date issued 29.04.10 @ A1 29.04.10 | | drawing no 186.(1)2.004 | |
| | | | |