


Soffit painted in this store
Colour ref 50GY 72/012
TO APPAREL AREAS

Colour ref BLACK
TO FOOTWEAR AREAS

GF FOOTWEAR AREA TILES
BRITISH CERAMIC URBAN RANGE BLACK
600 X 600 LAID GRID

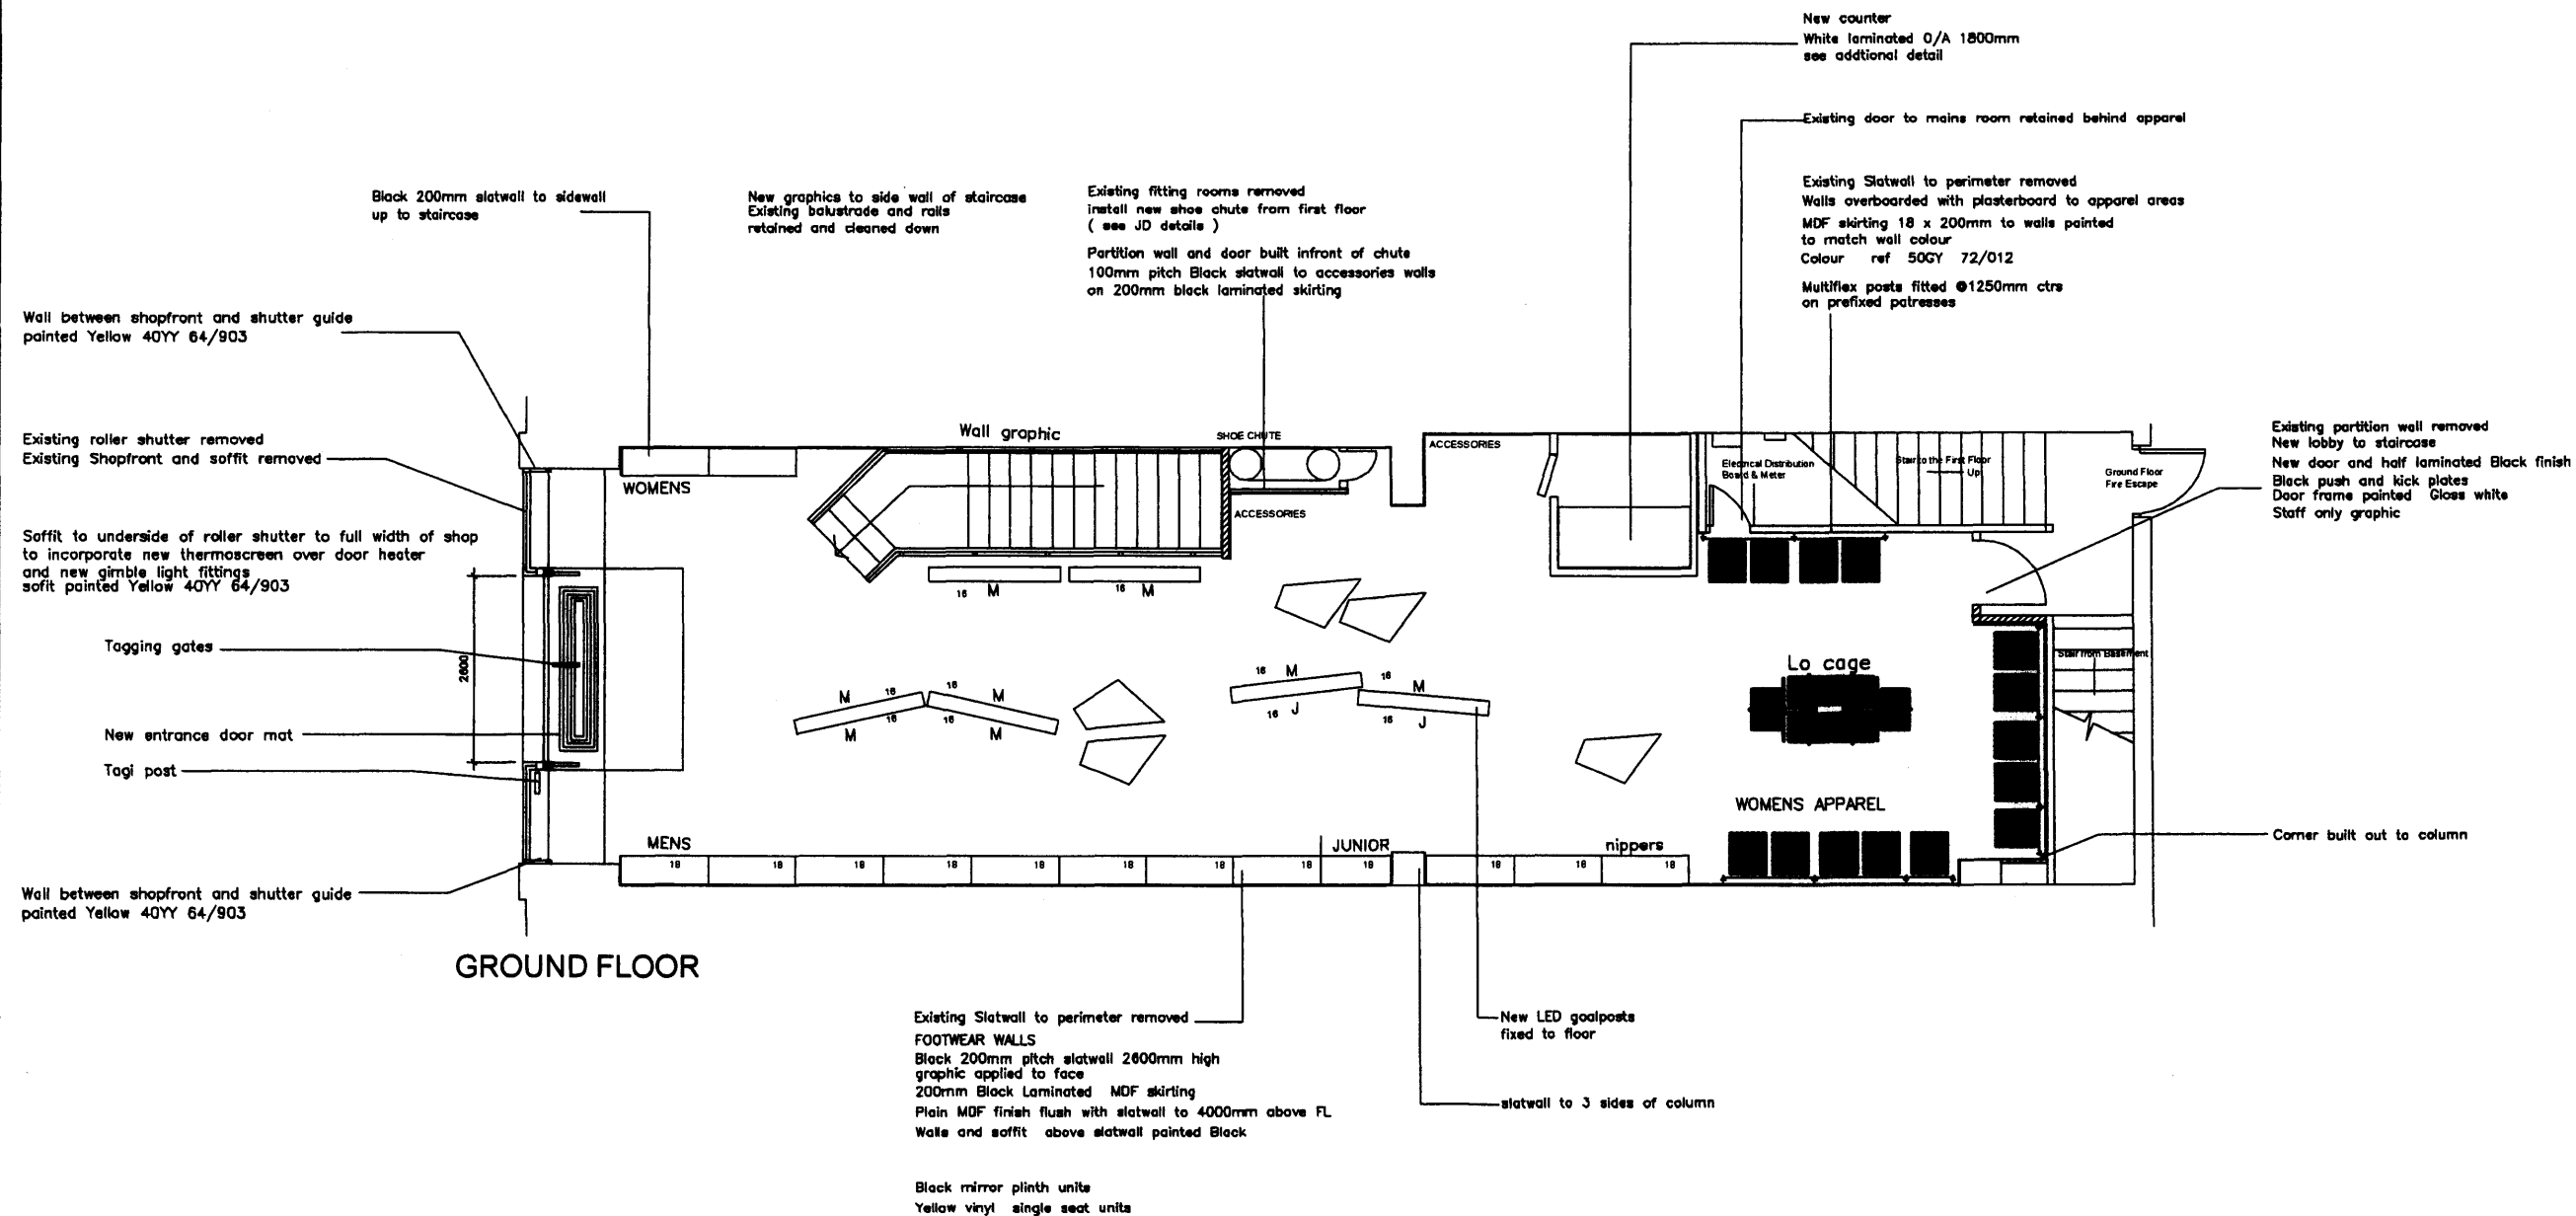

JD SPORTS FASHION PLC
Hollinsbrook Way
Pilsforth
Bury
Lancashire
BL9 8RR
Tel: 0161 767 1000 Fax: 0161 767 1001

TITLE		
GA FLOOR LAYOUTS		
FASCIA		ADDRESS
JD		
SCALES	DATE	
1:100	19.2.10	58 KILBURN HIGH RD
JOB NO.	DRAWN BY	KILBURN
JD - 612-02	PJB	