

SIGNAGE PANEL
BLACK POWDER COATED ALUMINIUM PANEL
FRET CUT LETTERS WITH PUSHED THROUGH LETTERS
OPAL LETTERS INTERNALLY ILLUMINATED


New Black powder coated roller shutters
Solid lath to centre unit
perforated laths to side units
Outer side guide rails painted yellow
Bottom rail of each unit painted yellow

100x 45 mm Black powder coated aluminium shopfront

Black ceramic tiles to stall riser and to side pilasters

Black ceramic tiles non slip to entrance zone

SECTION A A

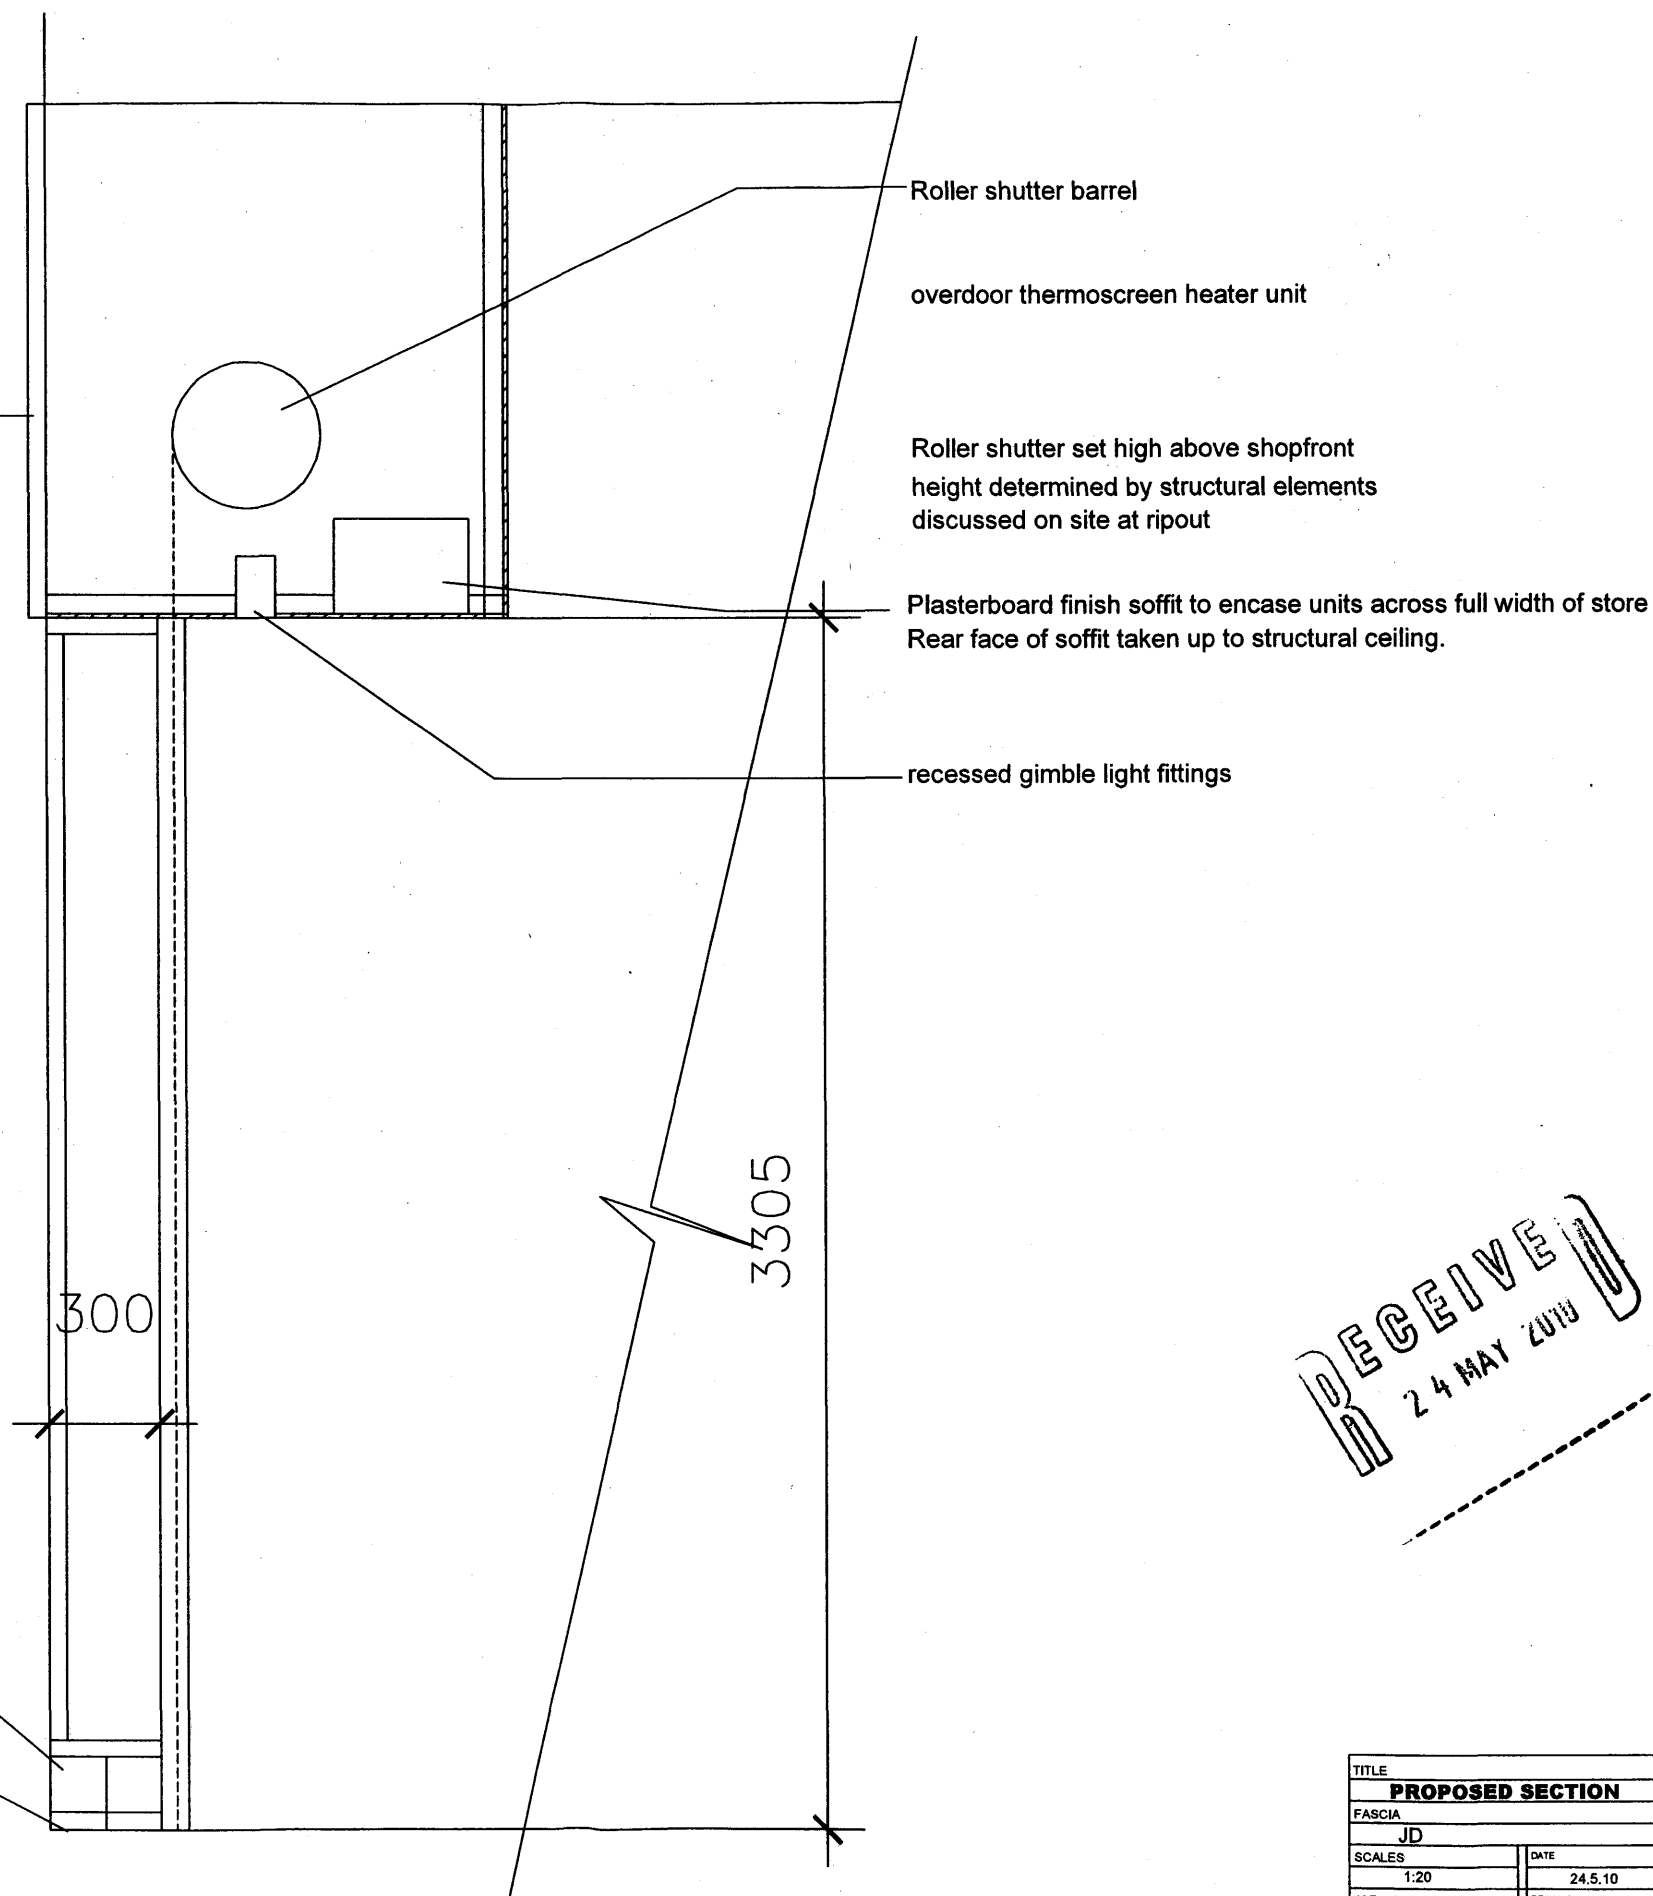

RECEIVED
24 MAY 2010

TITLE		
PROPOSED SECTION		
FASCIA	JD	ADDRESS
SCALES	1:20	DATE
JOB NO.	JD - 612-07	DRAWN BY
		PJB
		58 KILBURN HIGH RD
		KILBURN