


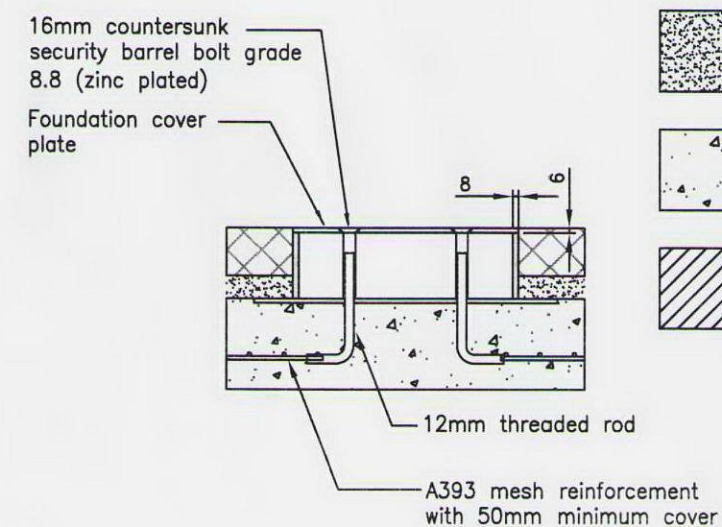
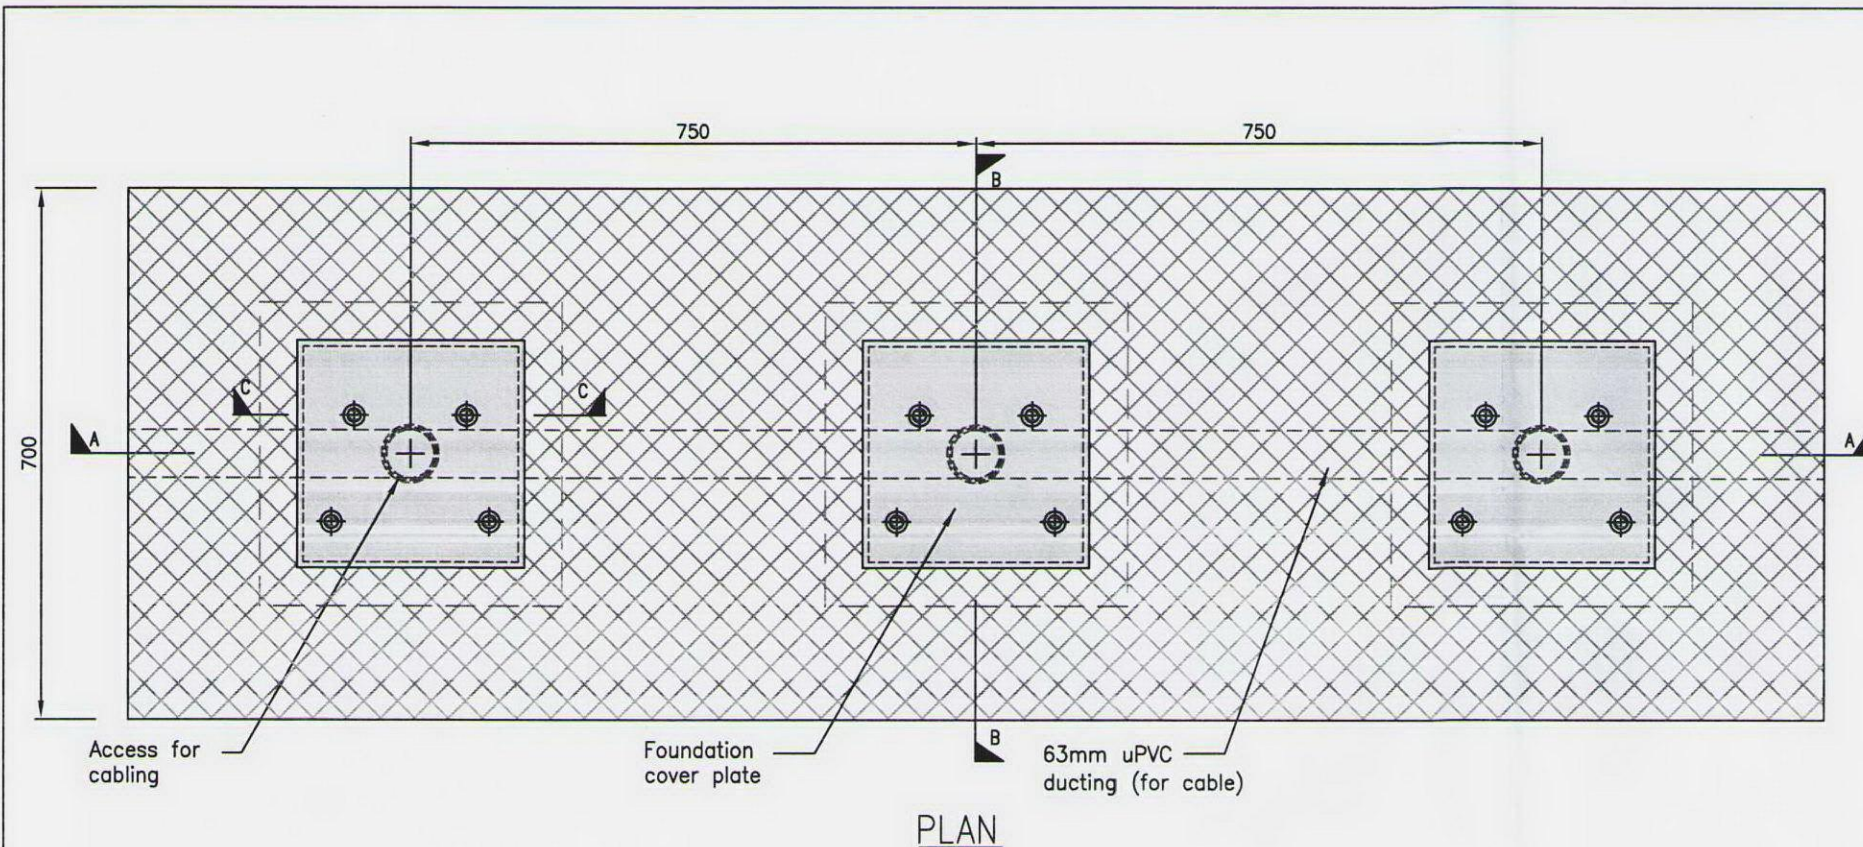


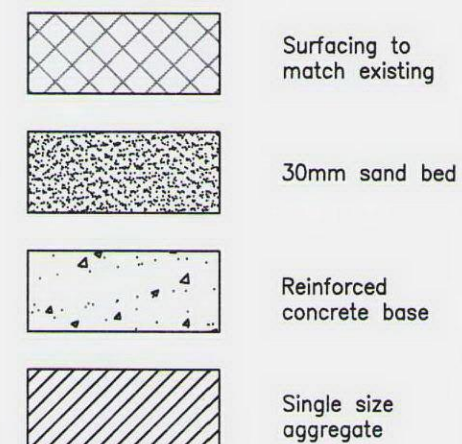

KEY

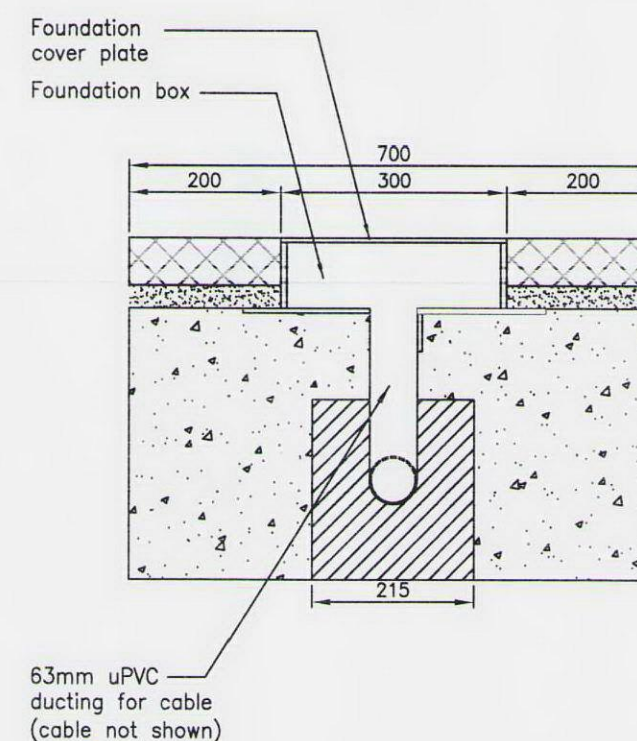

FOUNDATION BOX
SECTION C-C

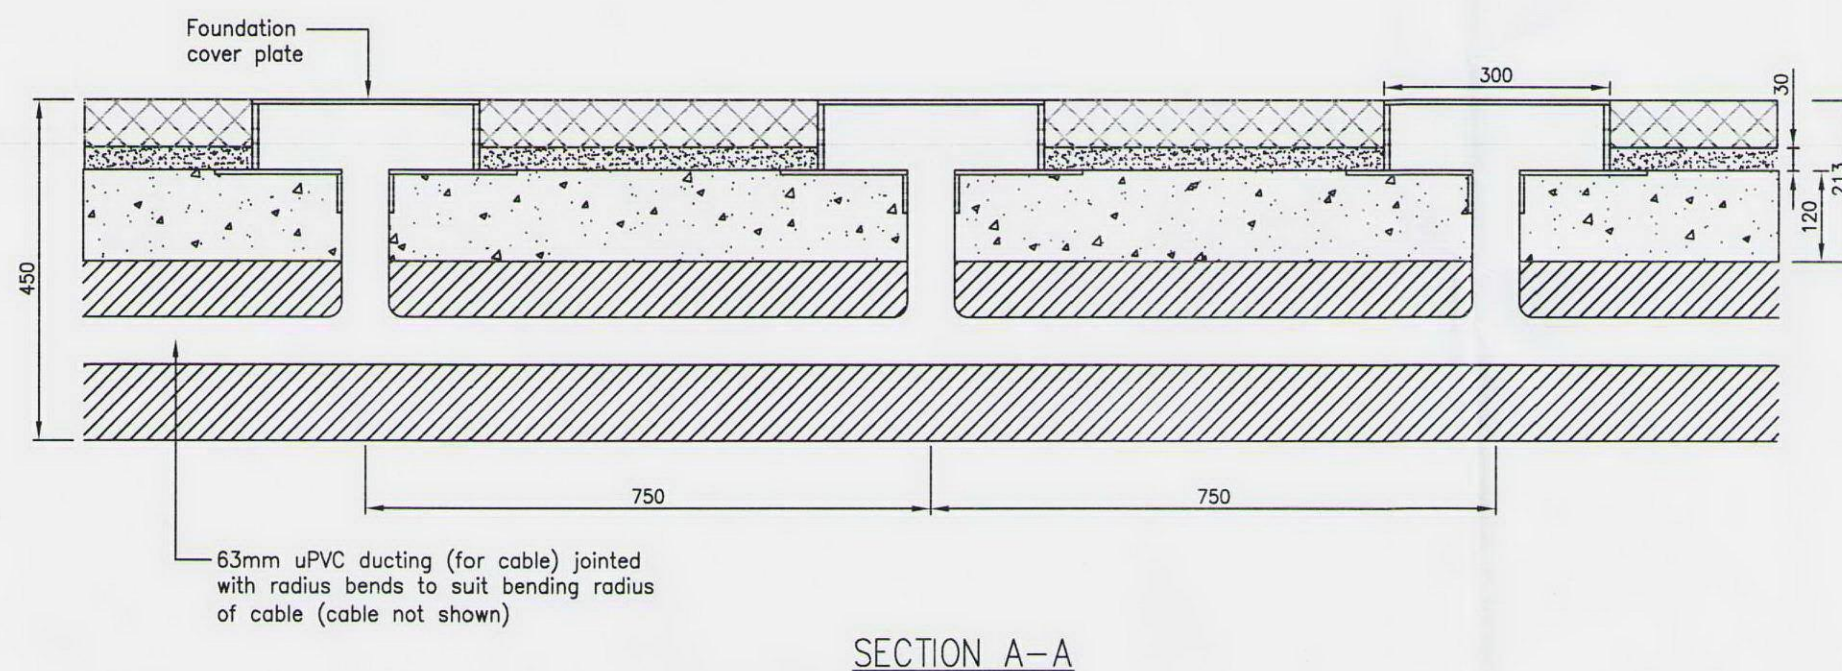

FOOTWAY FOUNDATION CONSTRUCTION - DOCKING POINTS LONDON CYCLE HIRE SCHEME

NOTES:

1. All dimensions in millimetres.
2. All works to be carried out in accordance with the specification for highway works.
3. Foundation box 300x300mm 8mm grade 43 steel.
4. Undercoat/finish for protection of buried steelwork to be pitch epoxy (two-pack) polyamide cured.
5. As laid level profile and falls shall coincide with the levels of adjacent surfaces.

SITE NAME
VARIOUS

SITE NO: ALL
BOROUGH ALL
POSTCODE ALL

Drawn SH
Checked GM

Scale 1:10 @ A3
Date: 02/02/10

Drg. No. CHS-FFC01
File Path & Name Rev.