
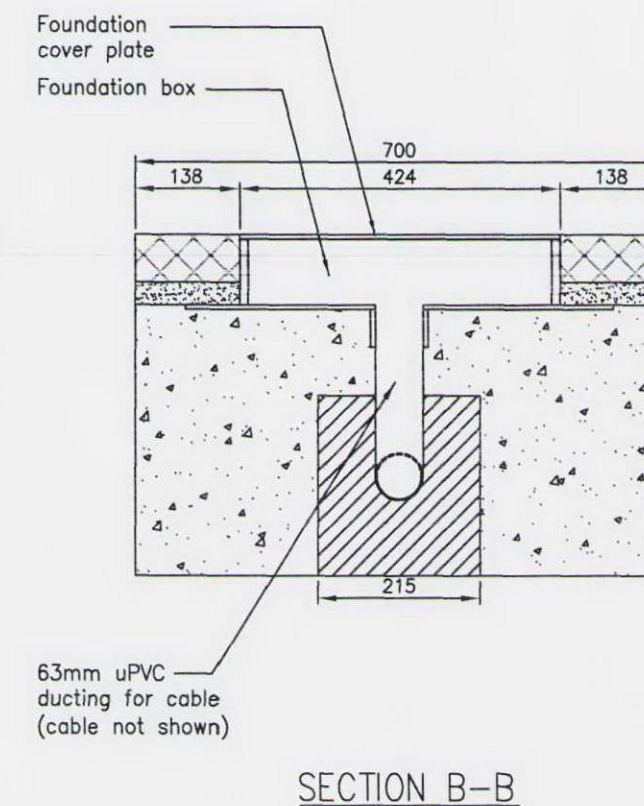
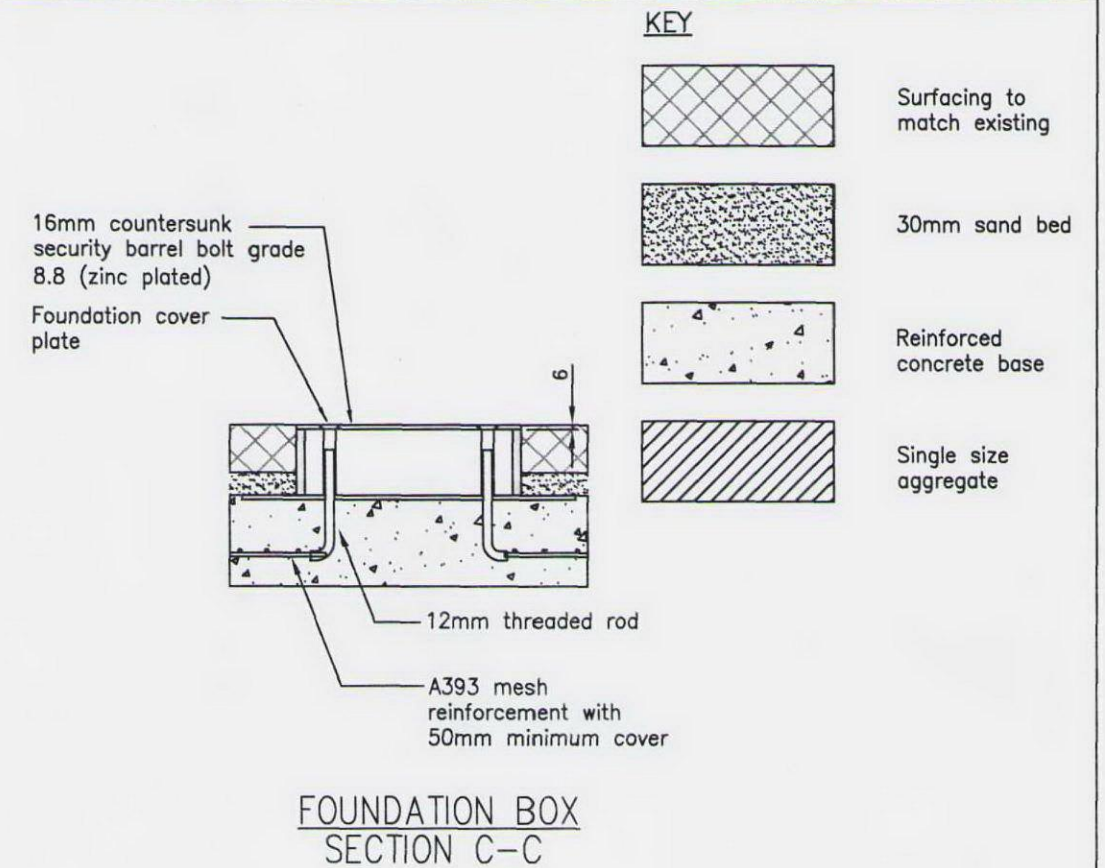
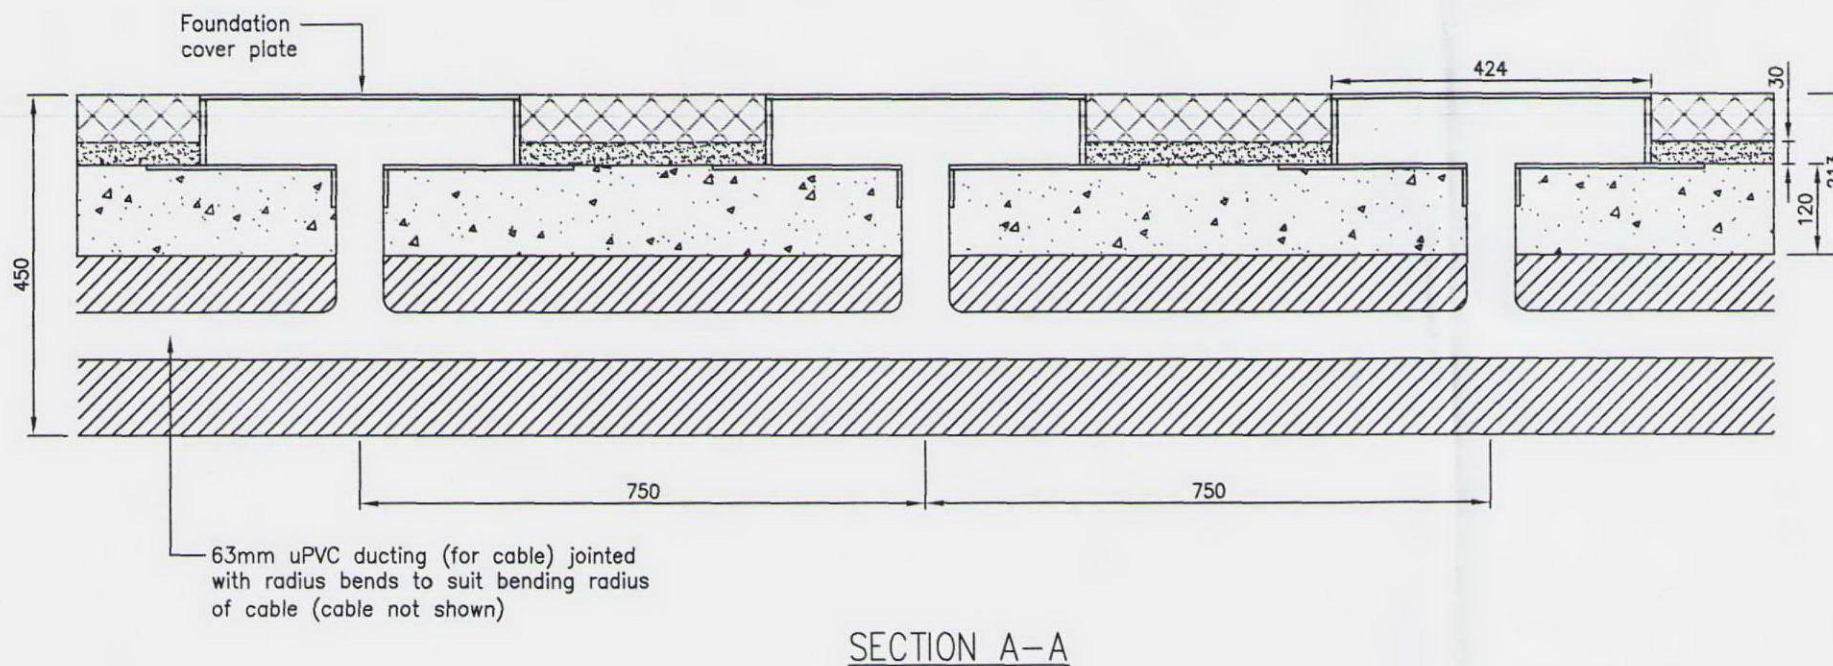


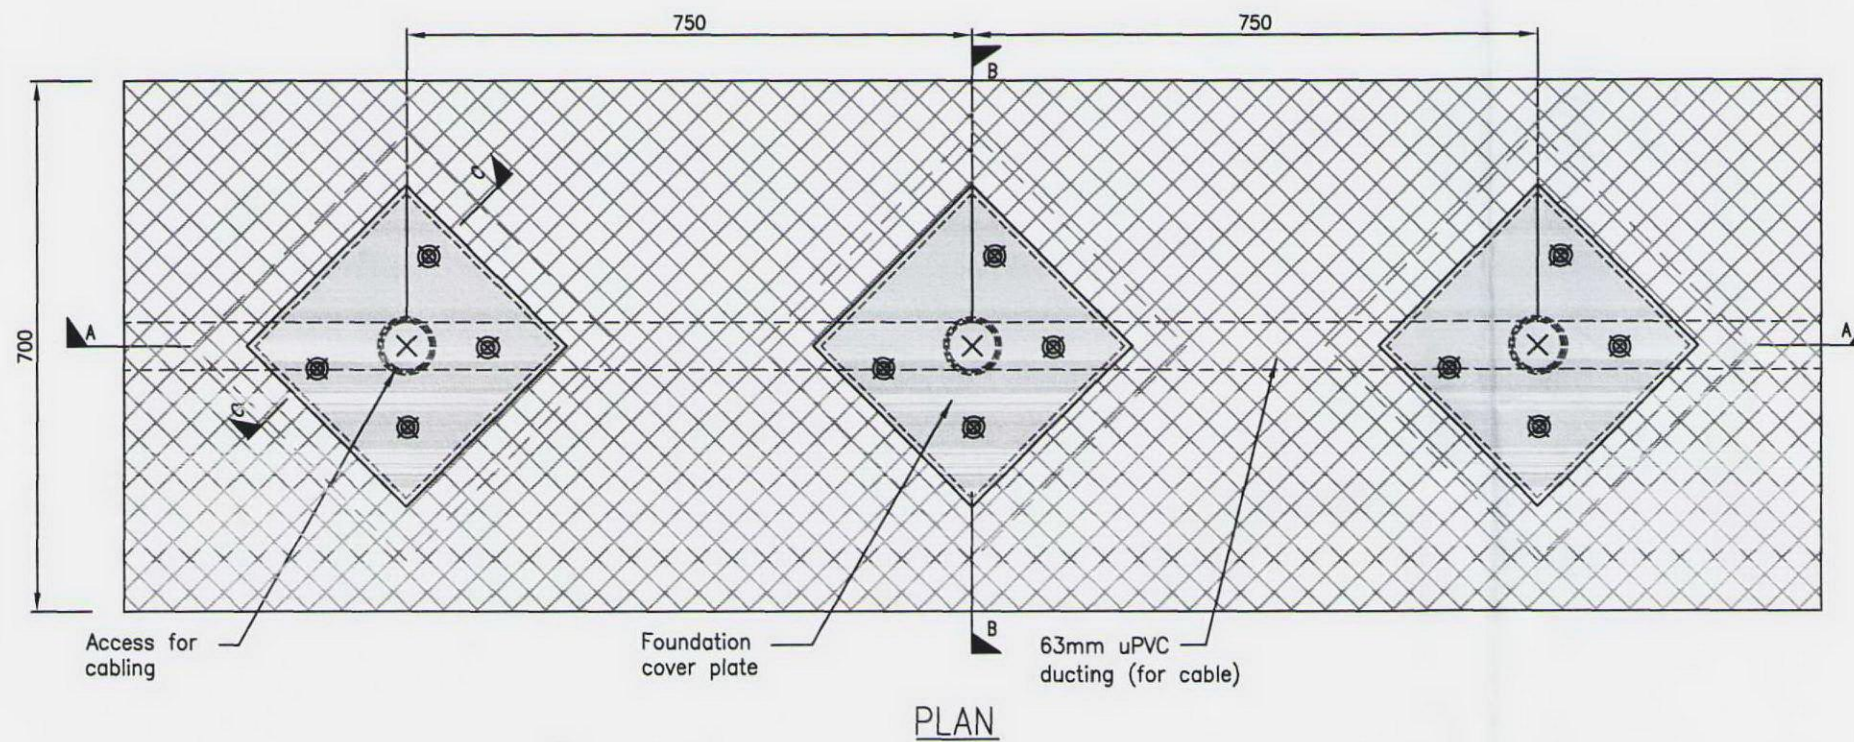

45° ANGLED FOOTWAY FOUNDATION CONSTRUCTION - DOCKING POINTS LONDON CYCLE HIRE SCHEME

- NOTES:
1. All dimensions in millimetres.
 2. All works to be carried out in accordance with the specification for highway works.
 3. Foundation box 300x300mm 8mm grade 43 steel.
 4. Undercoat/finish for protection of buried steelwork to be pitch epoxy (two-pack) polyamide cured.
 5. As laid level profile and falls shall coincide with the levels of adjacent surfaces.

SITE NAME
VARIOUS

SITE NO: ALL
BOROUGH ALL
POSTCODE ALL

Drawn SH
Checked GM
Scale 1:10 @ A3
Date: 20/01/10

Drg. No. CHS-FFC02
File Path & Name Rev.