
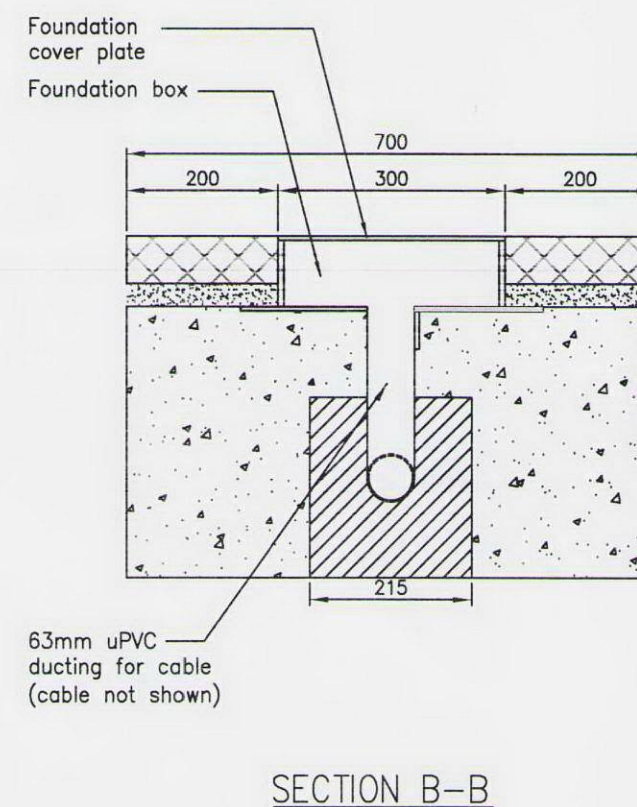
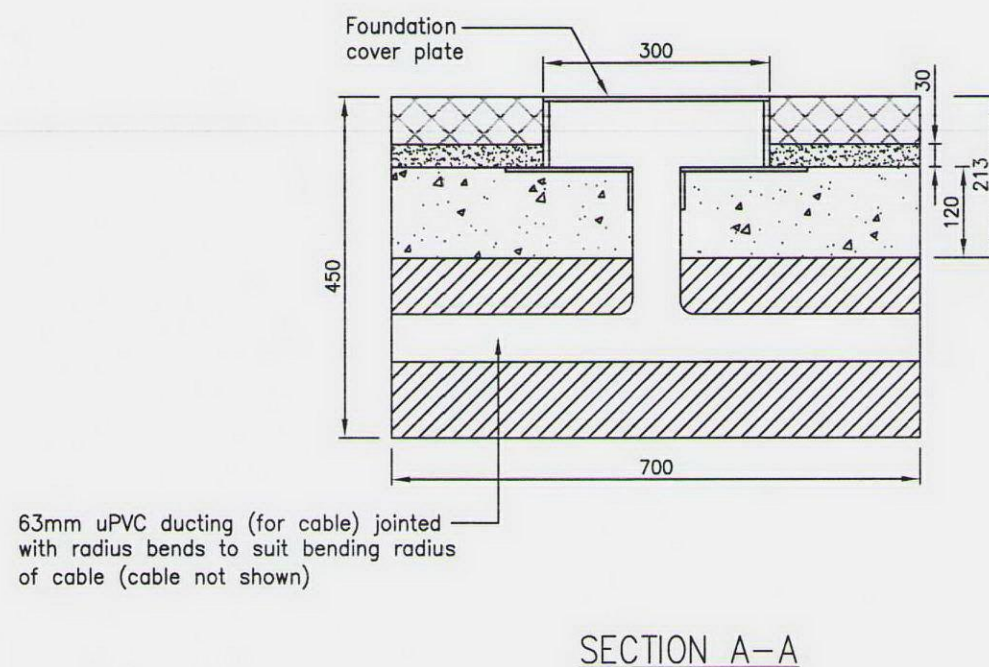
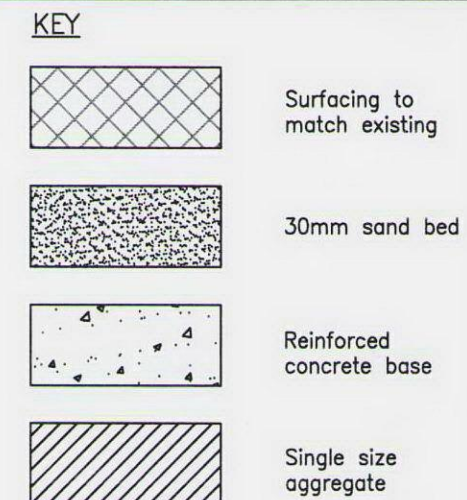
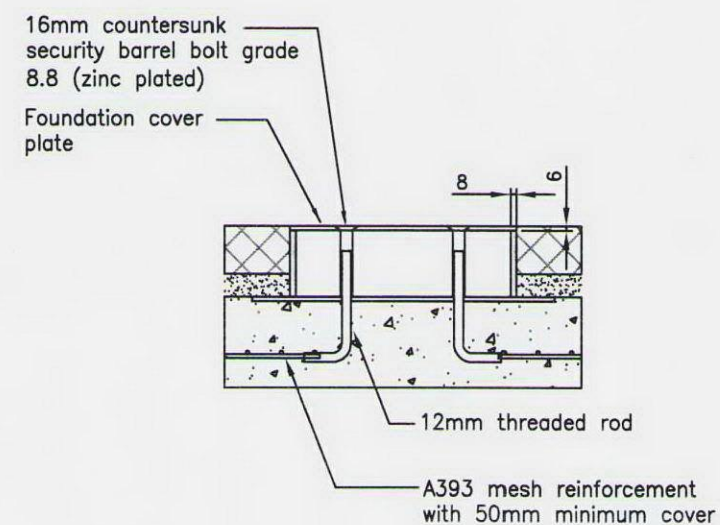


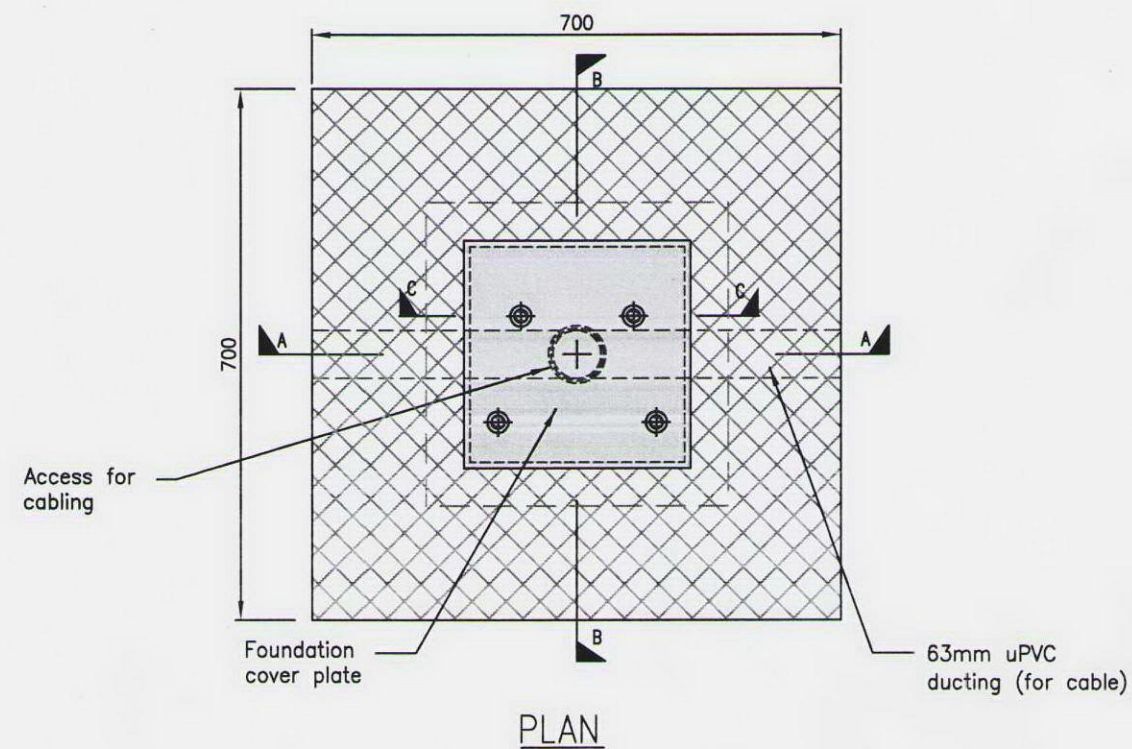

FOOTWAY FOUNDATION CONSTRUCTION - TERMINAL LONDON CYCLE HIRE SCHEME

- NOTES:
1. All dimensions in millimetres.
 2. All works to be carried out in accordance with the specification for highway works.
 3. Foundation box 300x300mm 8mm grade 43 steel.
 4. Undercoat/finish for protection of buried steelwork to be pitch epoxy (two-pack) polyamide cured.
 5. As laid level profile and falls shall coincide with the levels of adjacent surfaces.

SITE NAME
VARIOUS

SITE NO: ALL
BOROUGH ALL
POSTCODE ALL

Drawn SH Scale 1:10 @ A3
Checked GM Date: 02/02/10

Drg. No. CHS-FFC03
File Path & Name Rev.