


"Linear" Docking Station

14.0m Minimum, 16 Docking Points, expected average occupancy 10 Bicycles
 23.0m Average, 28 Docking points, expected average occupancy 18 Bicycles

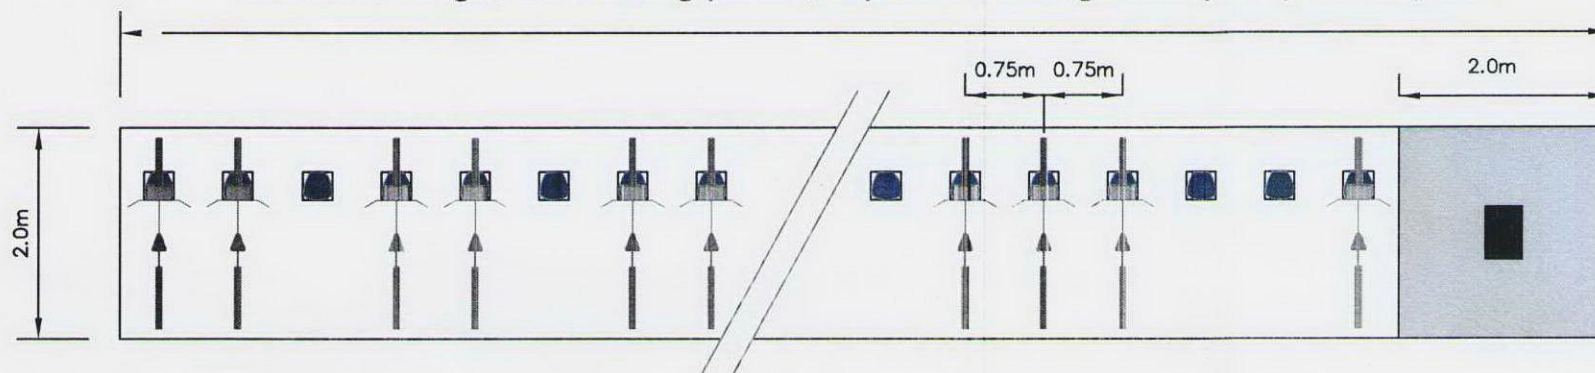


Symbol Key




Docking Point and
Foundation Box
Cover



Bicycle
(indicative)

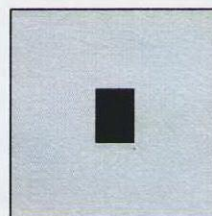

Terminal & indicative circulation area:
Maximum terminal height: 2.4m
Terminal footprint 0.5m x 0.35m

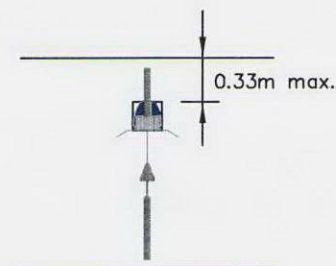

NOTES:

All Layouts are indicative only.
 Docking Stations will be tailored to the site.
 Refer to General Arrangement drawing and
 Planning, Design & Access Statement for
 further information about size and layout.
 Also refer to Docking Point Design and
 foundation drawings.

SITE NAME

Various

Drawn

SH

Checked

GM

Scale

Not to scale, Print on A4

Date:

13/01/10

SITE NO:

All

BOROUGH

All

POSTCODE

All

Drng. No.

CHS_3_DS

File Path & Name

Rev.

1