


## "45° angle" Docking Station

19.5m Minimum, 16 Docking Points, expected average occupancy 10 Bicycles  
 32.0m Average, 28 Docking Points, expected average occupancy 18 Bicycles

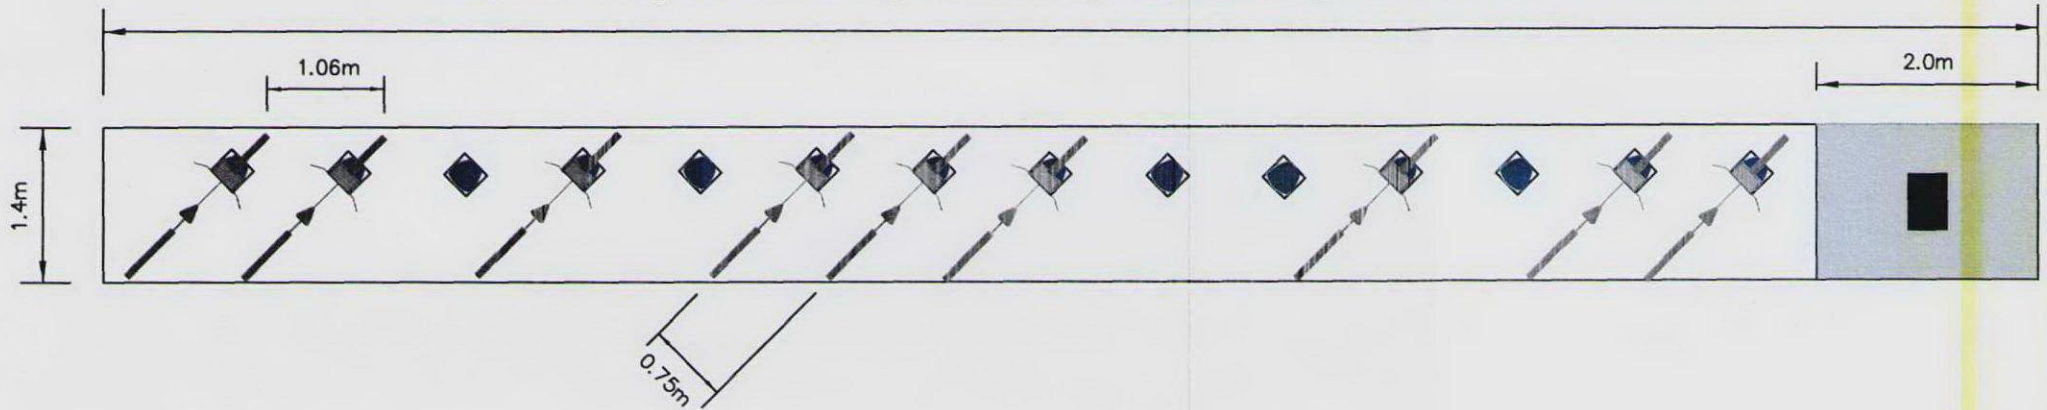


### Symbol Key




Docking Point and  
Foundation Box  
Cover



Bicycle  
(indicative)

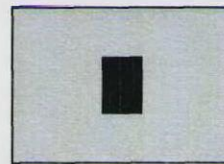

Terminal & circulation area: 2.8m<sup>2</sup>  
 Maximum terminal height: 2.4m  
 Maximum terminal footprint  
 area: 0.175m<sup>2</sup>

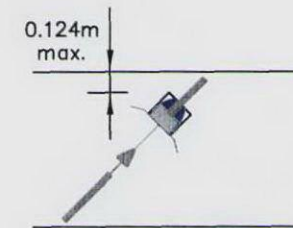

### INDICATIVE DOCKING STATION LAYOUT

LONDON CYCLE HIRE SCHEME

#### NOTES:

All Layouts are indicative only.  
 Docking Stations will be tailored to the site.  
 Refer to General Arrangement drawing and  
 Planning, Design & Access Statement for  
 further information about size and layout.  
 Also refer to Docking Point Design and  
 foundation drawings.

#### SITE NAME

Various

Drawn: SH

Checked: GM

Scale:

Not to scale, Print on A4

Date:

13/01/10

SITE NO:

All

BOROUGH

All

POSTCODE

All

Dwg. No.

CHS\_6\_DS

File Path & Name

Rev.

1