


W10/2585/T

Mobile: +44 (0) 7973 417004

Work Tel: +44 (0)20 7486 9400

Email: stuart@fairacreproperty.co.uk

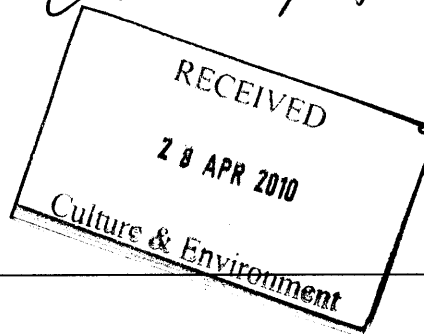

**36 Millfield Lane
London
N6 6JB**

22nd April 2010.

Urban Design & Renewal Service
Planning
London Borough of Camden
Town Hall
Argyle Street
London WC1H 8ND

For the attention of Alex Hutson

Dear Sir

Re: 36 Millfield Lane, London, N6 6JB

Following the decision to extend the tree felling consent at the above which I enclose for your assistance I am writing to apply for the removal of two additional trees which were excluded from the original application.

You will see from the plan that these comprise two Cotoneasters.

Please let me know if you require any further information or wish to arrange an inspection of the property and look forward to receiving acknowledgement of this application at your earliest convenience.

Thank you for your assistance.

Yours sincerely

Stuart H Russell

Encs

Gravin Challand
020 8747 6171

Martin Dobson Associates
Ivy House
49 Liphook Road
Whitehill
BORDON
HAMPSHIRE
GU35 9DA



Urban Design & Renewal Service
Planning

London Borough of Camden
Town Hall
Argyle Street
London WC1H 8ND

Tel 020 7278 4444
Fax 020 7974 1930
Textlink 020 7974 6866

urban.design@camden.gov.uk
www.camden.gov.uk/planning

Application Ref: **2009/1882/T**
Please ask for: **Alex Hutson**
Telephone: 020 7974 5939

26 May 2009

Dear Sir/Madam

DECISION

Town and Country Planning Acts 1990 (as amended)

NO OBJECTION TO SECTION 211 NOTICE OF WORKS TO TREE/S IN A CONSERVATION AREA

Address:
**36 Millfield Lane
London
N6 6JB**

Proposed Work:

FRONT GARDEN: 1 x Magnolia - Fell.

1 x Purple Plum - Fell.

1 x Amelanchier - Fell.

REAR GARDEN, ALONG BOUNDARY WITH NO. 38: 1 x Leyland Cypress - Fell.

REAR GARDEN: 1 x Apple - Fell.

4 x Birch - Fell.

1 x Yew - Fell.

The Council has considered your notification of intended works to trees dated 14 April 2009
and does not wish to object.

Informative(s):


- 1 This notice is valid for 2 years from the date of this letter or until the work is completed, whichever is the sooner.



INVESTOR IN PEOPLE

- 2 You are advised that the appropriate standards for tree work are set out in BS 3998: 1989. Failure to ensure that the proposed works are carried out to these standards may result in damage to the tree(s) and may result in legal action by the Council.
- 3 Please note that any approval given by the Council does not give an exemption from the requirements to comply with the Wildlife and Countryside Act 1981 (as amended), or any other Acts offering protection to wildlife. Of particular note is the protection offered to bats, birds and their nests, whilst being built or in use. For further information contact Natural England on 020 7932 5800.


Yours faithfully

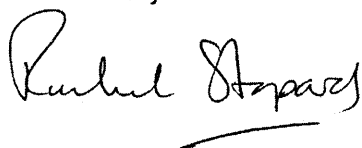A handwritten signature in black ink, appearing to read 'Rachel Stopard', with a horizontal line underneath.

Rachel Stopard
Director of Culture & Environment

This drawing is the copyright property of Charles Lann Associates Limited. It may not be copied or disseminated in any form or by any means except as authorized in writing by Charles Lann Associates Limited. Do not make this drawing. Figure drawings only are to be used in preference to small-scale drawings. All dimensions are to be checked on site before any work proceeds. Any errors or omissions are to be reported to the designer. If in doubt ask. The contractor is to provide full site cutting cut drawings based on information contained in this drawing for the designer's approval prior to commencing work.

This drawing is to be read in conjunction with all relevant contracts and/or specialist drawings or documents and any discrepancies or variations are to be notified to the designer before affected work commences.

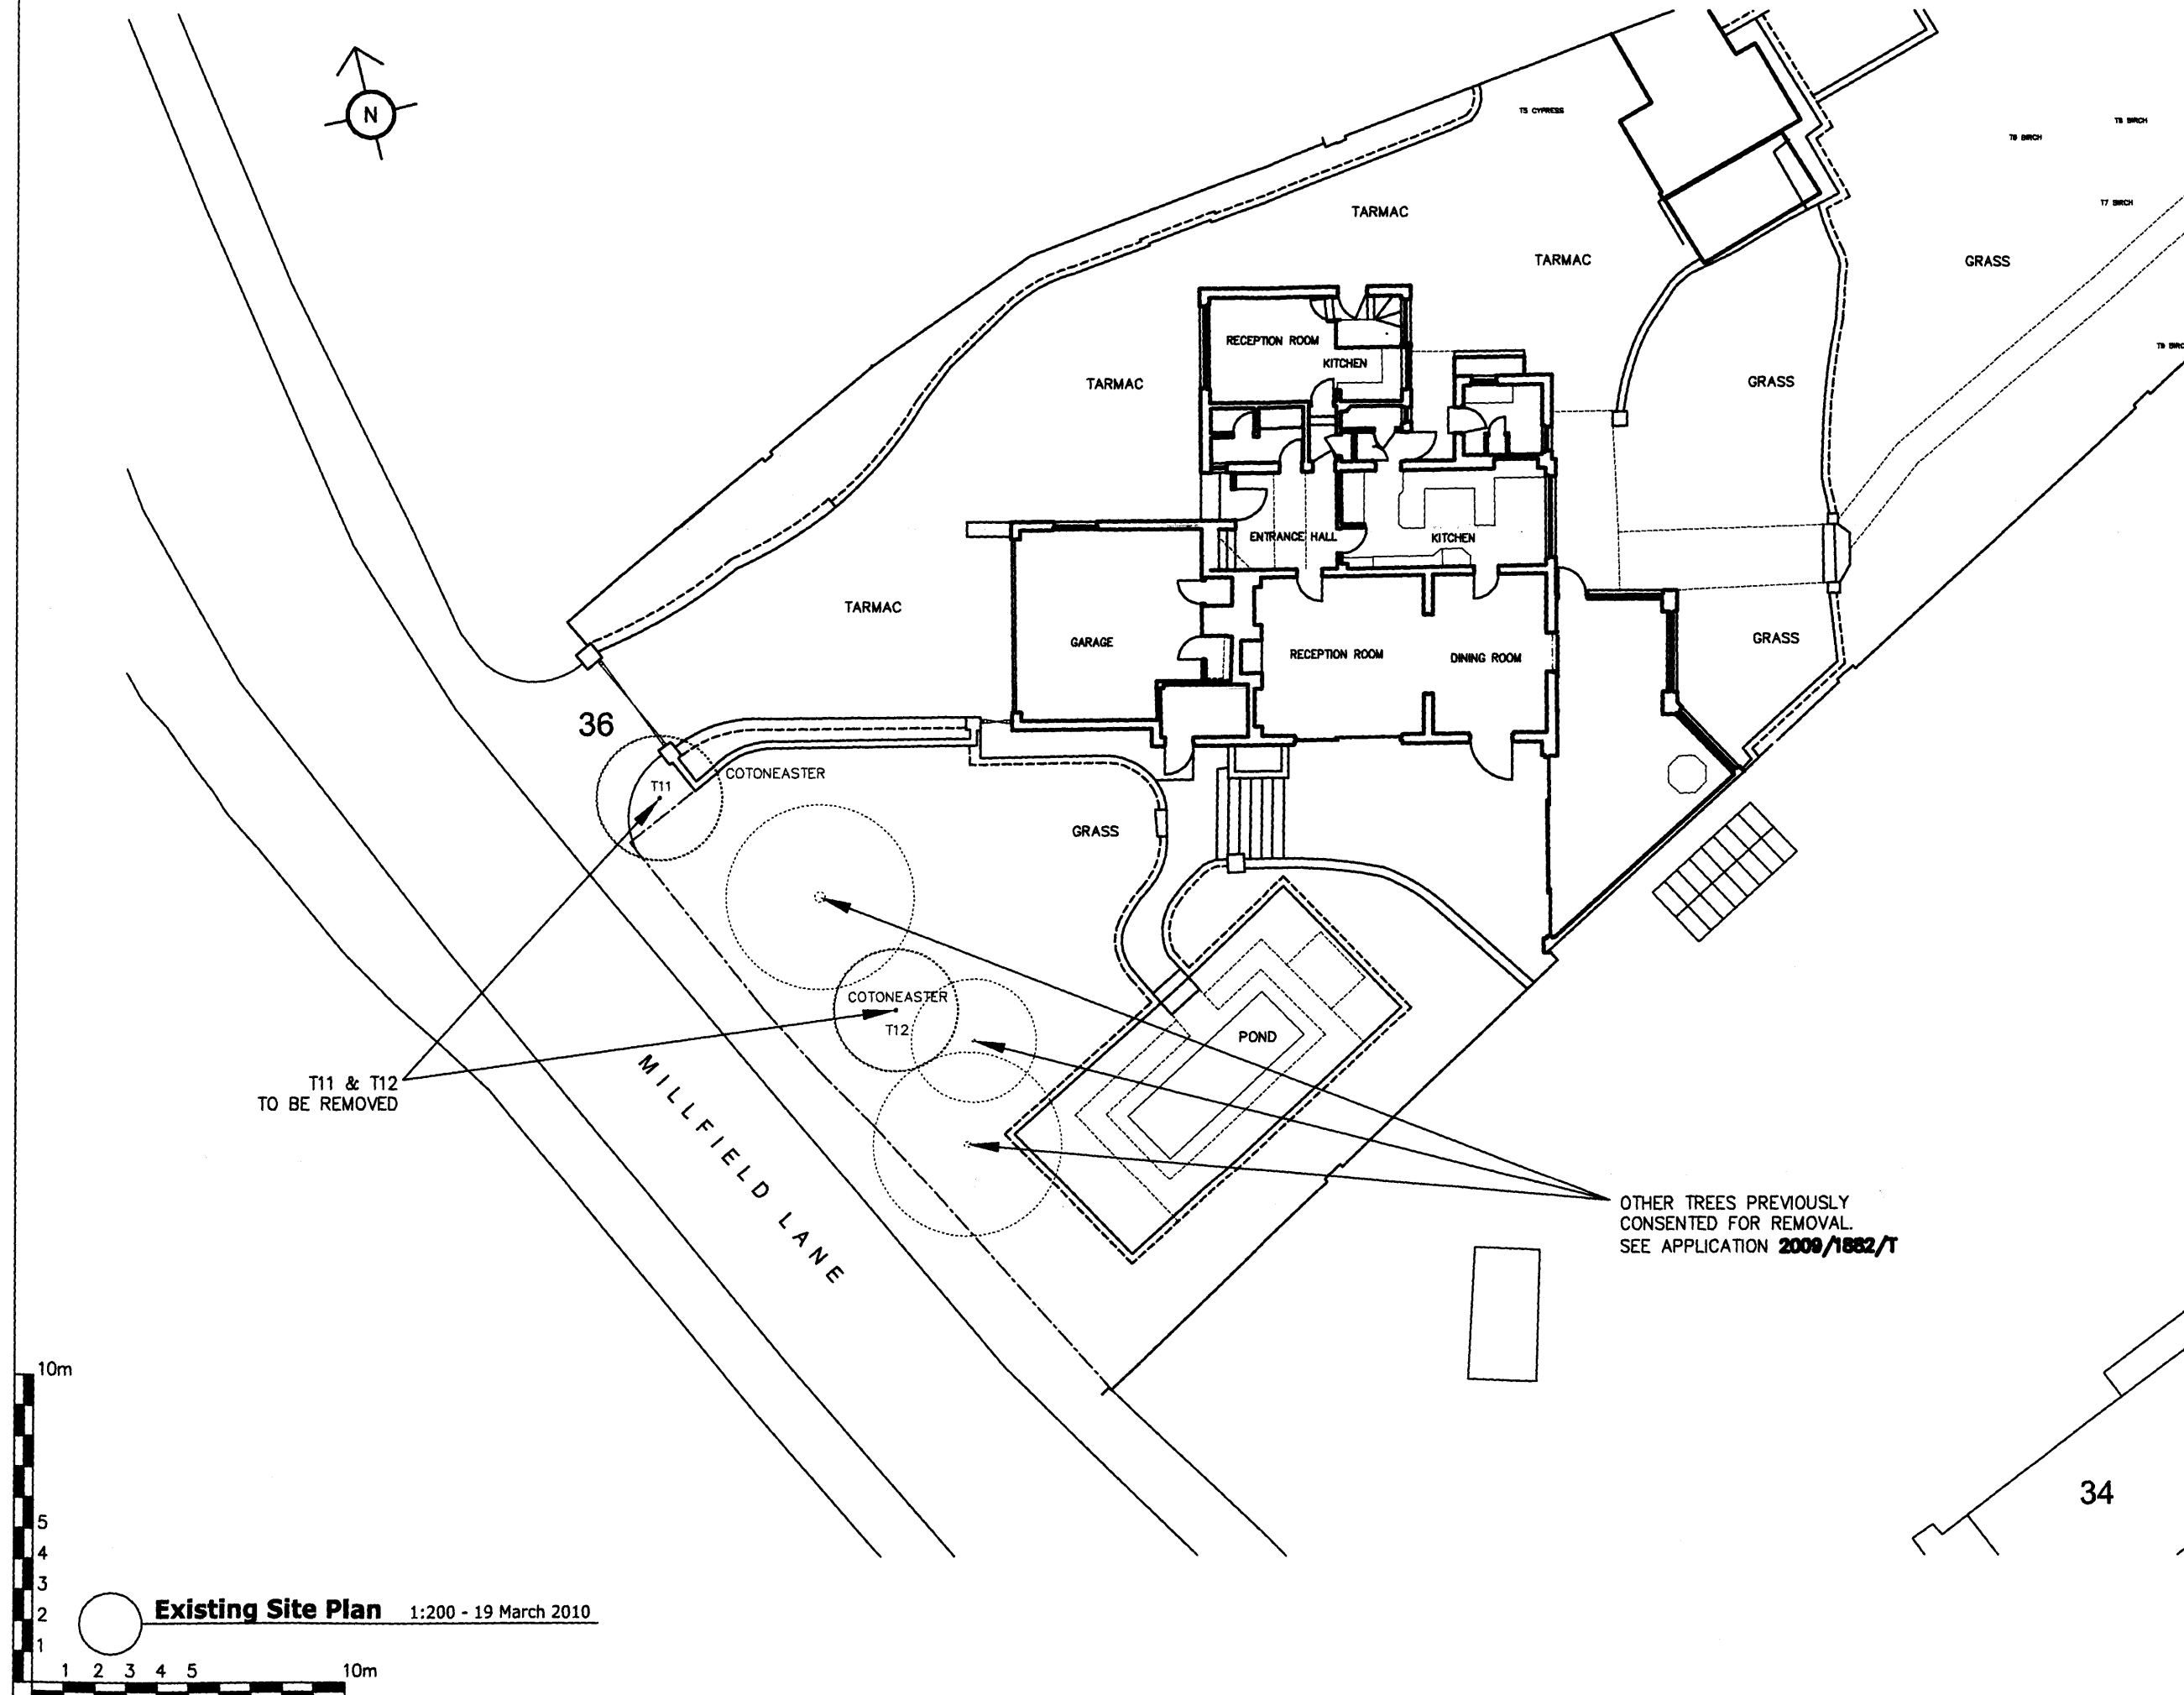

PLANNING

[illegible]

REV	DATE	COMMENTS
-----	------	----------

CLA

CHARLES LEON ASSOCIATE

CHISWICK STUDIOS
9 POWER ROAD LONDON W4 6PY
TELEPHONE +44 (0)20 8747 6170 FACSIMILE +44 (0)20 8747 6171

Mr & Mrs Russell

Project
36 Millfield Lane
London N6

Existing Site Plan
Trees to be removed

Scale	1:200	Date	26.08.09
Drawn By	BM	Checked By	GC

412 P 106

1