



Drawing to be read in conjunction with consultants information.  
 Do not scale from drawing.  
 All dimensions to be checked on site.  
 Drawing only to be used for purposes indicated.  
 Notify Architect of any discrepancies.  
**WEBB ARCHITECTS LIMITED**

REV  
 A- 18.03.10- Demolition notes added  
 B- 21.04.10- Demolition notes omitted, section lines added

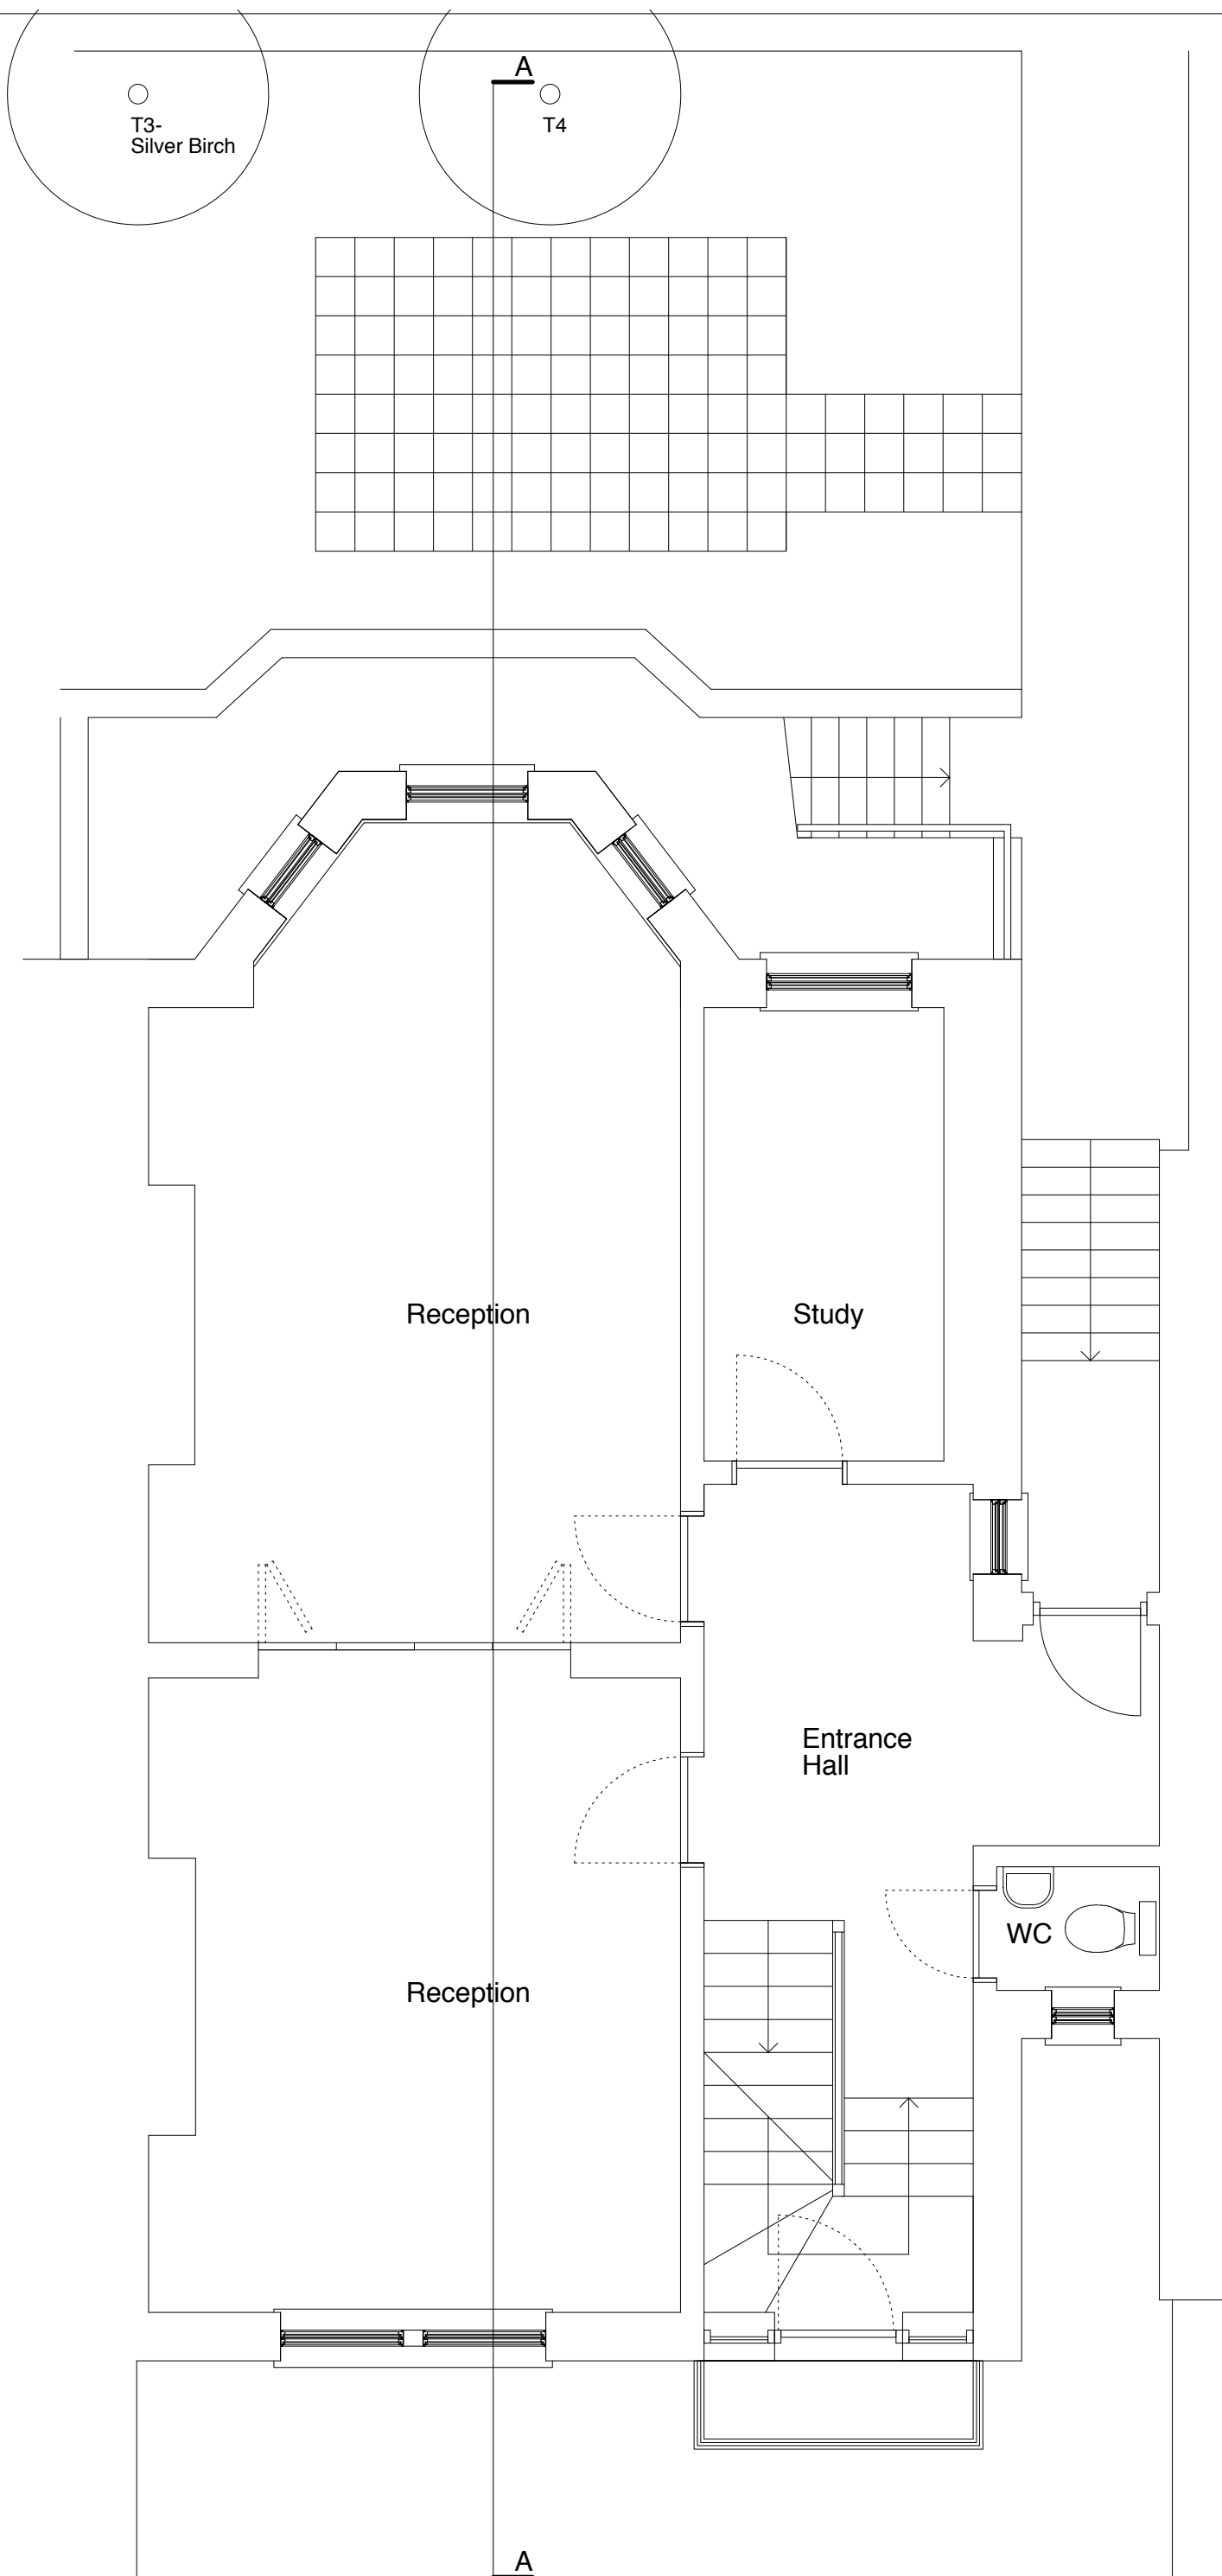


Drawing to be read in conjunction with consultants information.  
 Do not scale from drawing.  
 All dimensions to be checked on site.  
 Drawing only to be used for purposes indicated.  
 Notify Architect of any discrepancies.  
**WEBB ARCHITECTS LIMITED**

REV  
 A- 18.03.10- Demolition notes added  
 B- 21.04.10- Demolition notes omitted, section lines added

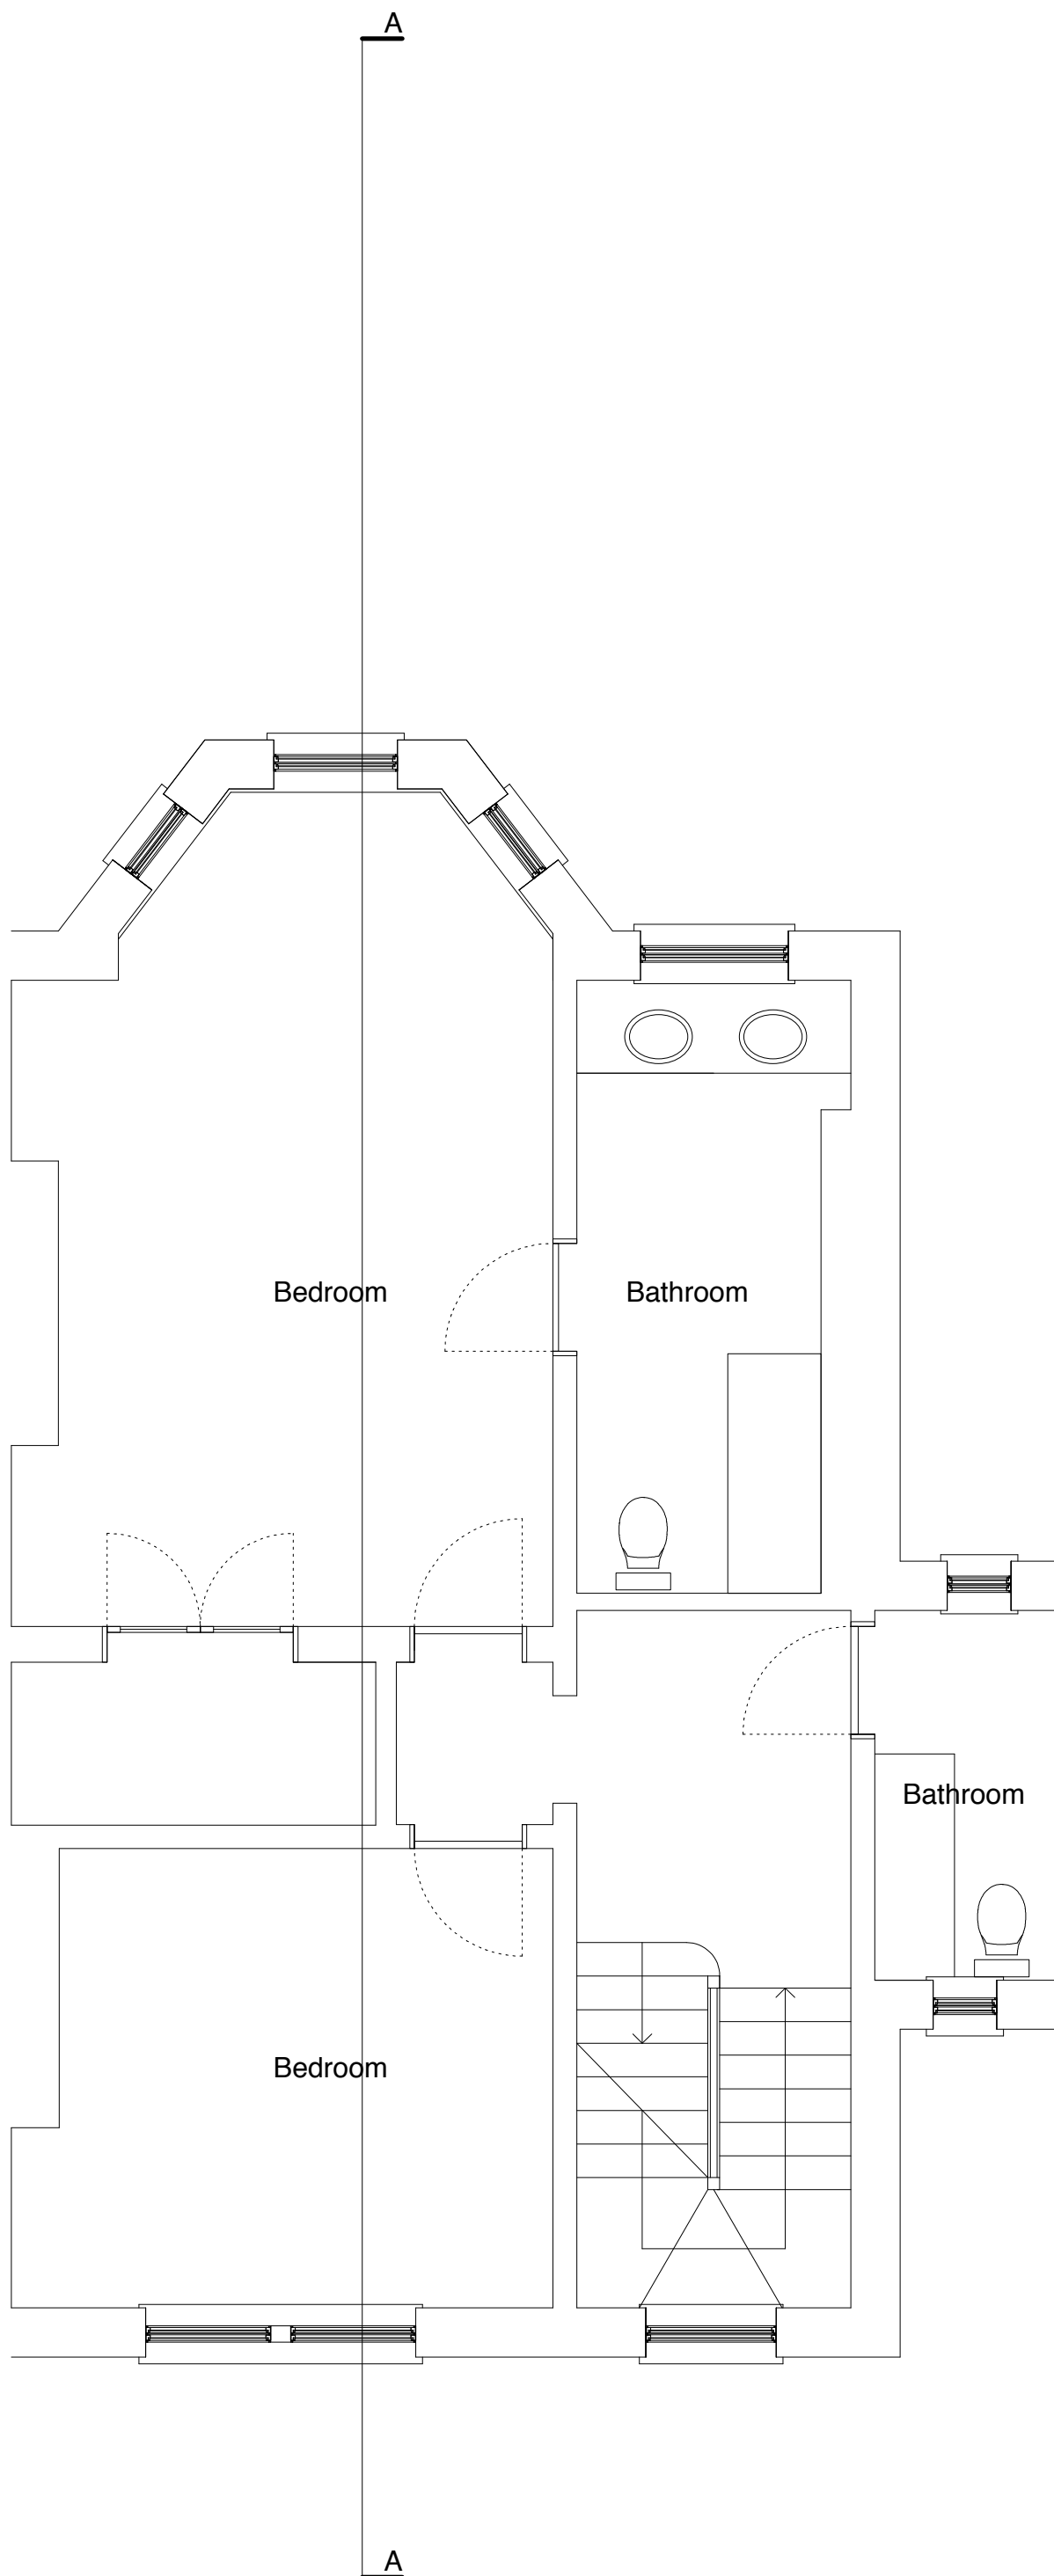


Drawing to be read in conjunction with consultants information.  
 Do not scale from drawing.  
 All dimensions to be checked on site.  
 Drawing only to be used for purposes indicated.  
 Notify Architect of any discrepancies.  
**WEBB ARCHITECTS LIMITED**

REV  
 A- 18.03.10- Demolition notes added  
 B- 21.04.10- Demolition notes omitted, section lines added

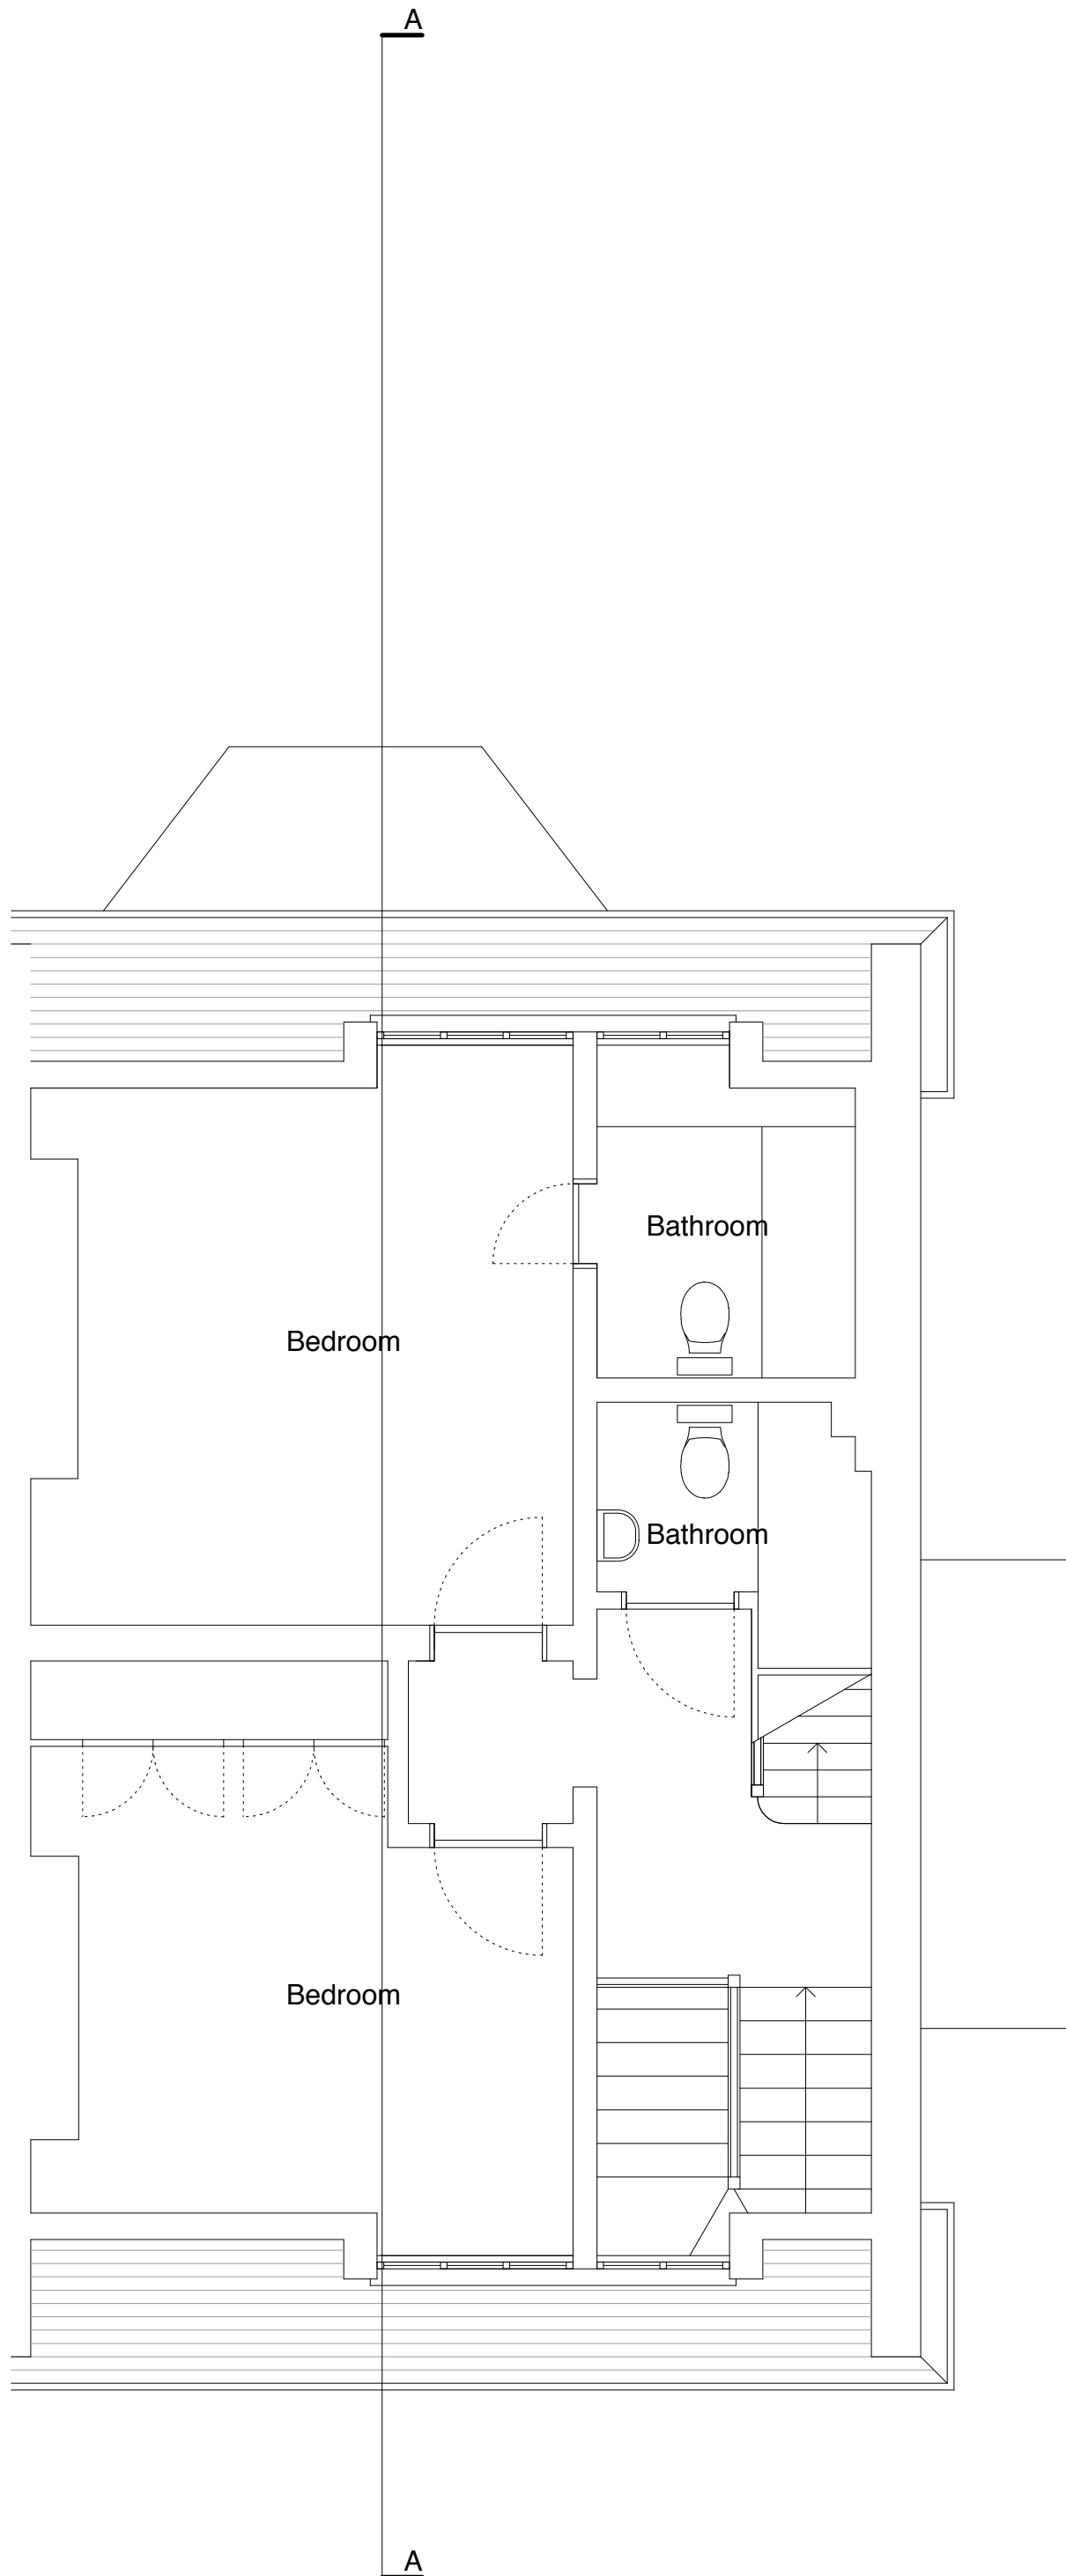


Drawing to be read in conjunction with consultants information.  
 Do not scale from drawing.  
 All dimensions to be checked on site.  
 Drawing only to be used for purposes indicated.  
 Notify Architects of any discrepancies.  
**WEBB ARCHITECTS LIMITED**

REV  
 A- 18.03.10- Demolition notes added  
 B- 21.04.10- Demolition notes omitted, section lines added

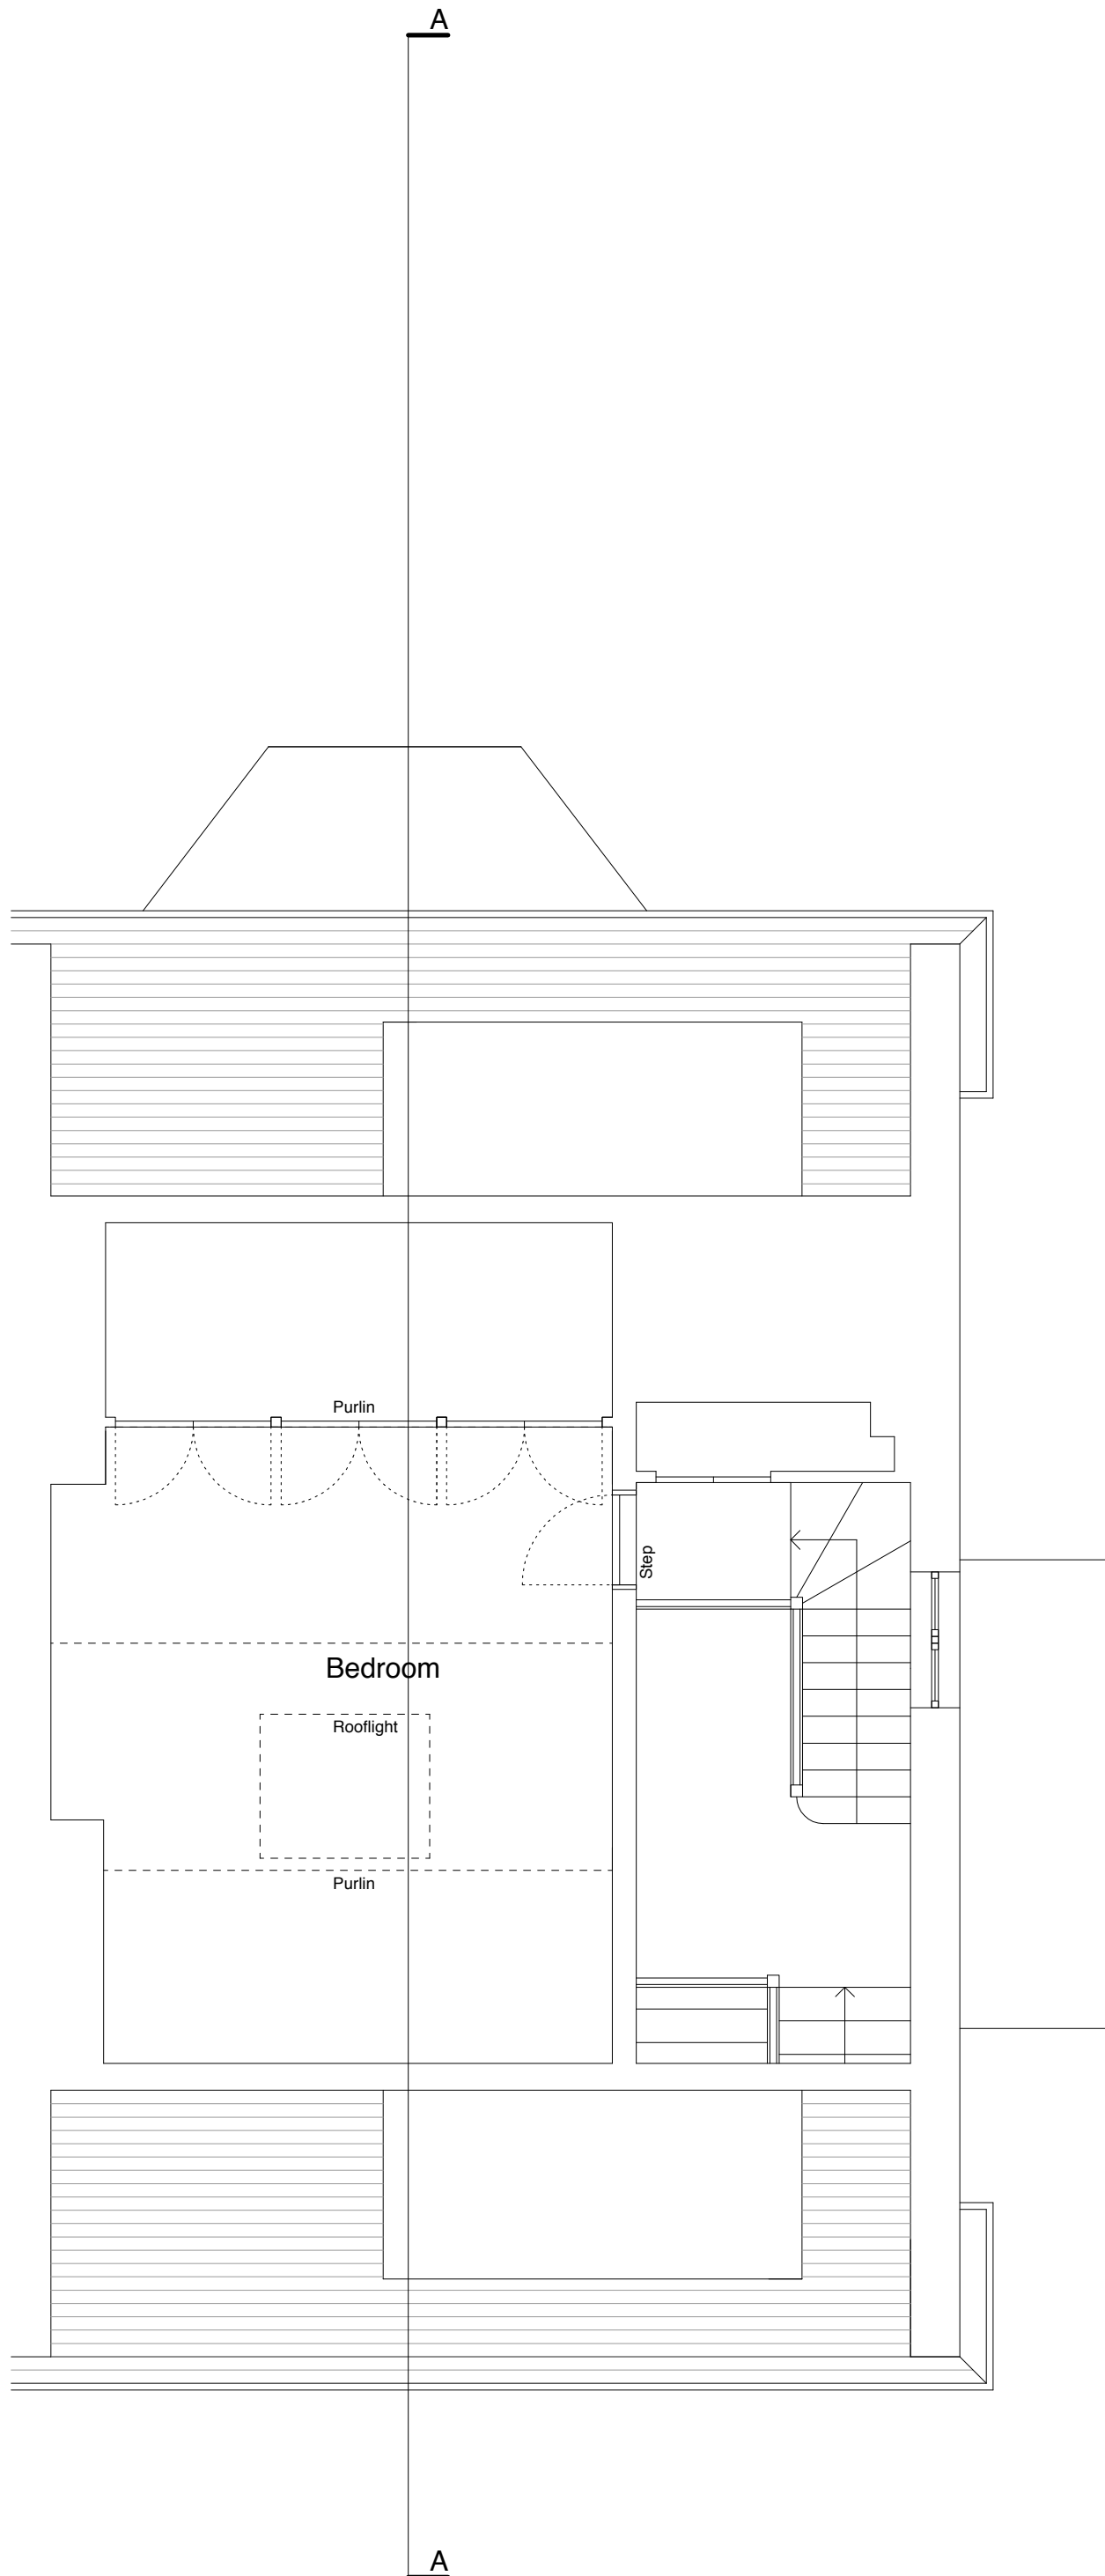


Drawing to be read in conjunction with consultants information.  
 Do not scale from drawing.  
 All dimensions to be checked on site.  
 Drawing only to be used for purposes indicated.  
 Notify Architect of any discrepancies.  
**WEBB ARCHITECTS LIMITED**

REV  
 A- 18.03.10- Demolition notes added  
 B- 21.04.10- Demolition notes omitted, section lines added

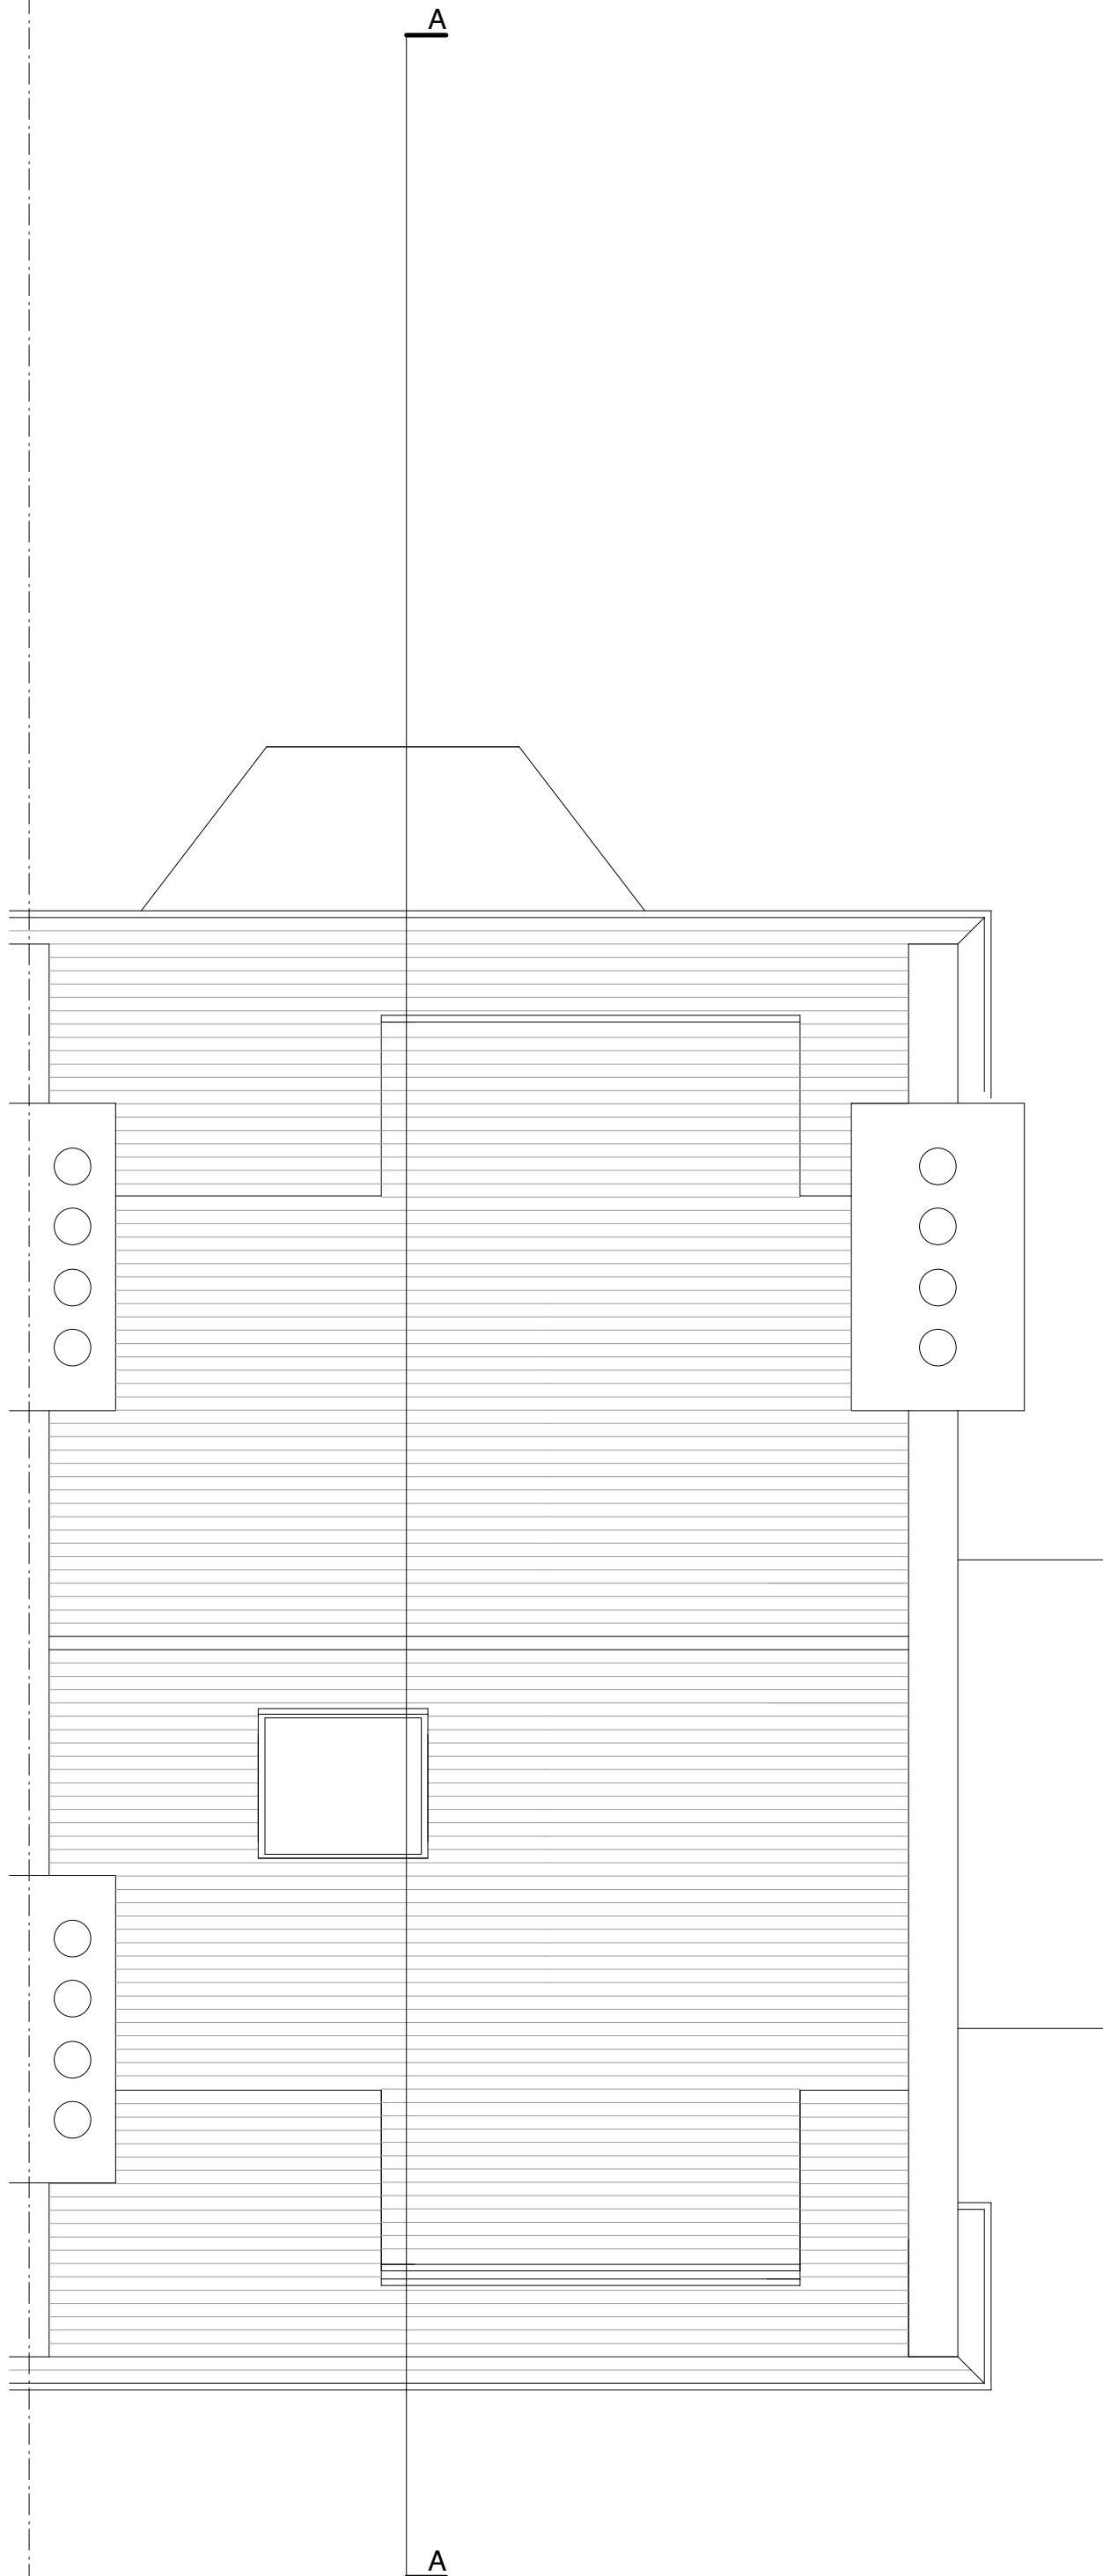

Drawing to be read in conjunction with consultants information.  
 Do not scale from drawing.  
 All dimensions to be checked on site.  
 Drawing only to be used for purposes indicated.  
 Notify Architects of any discrepancies.  
**WEBB ARCHITECTS LIMITED**

REV  
 A- 18.03.10- Demolition notes added  
 B- 21.04.10- Demolition notes omitted, section lines added

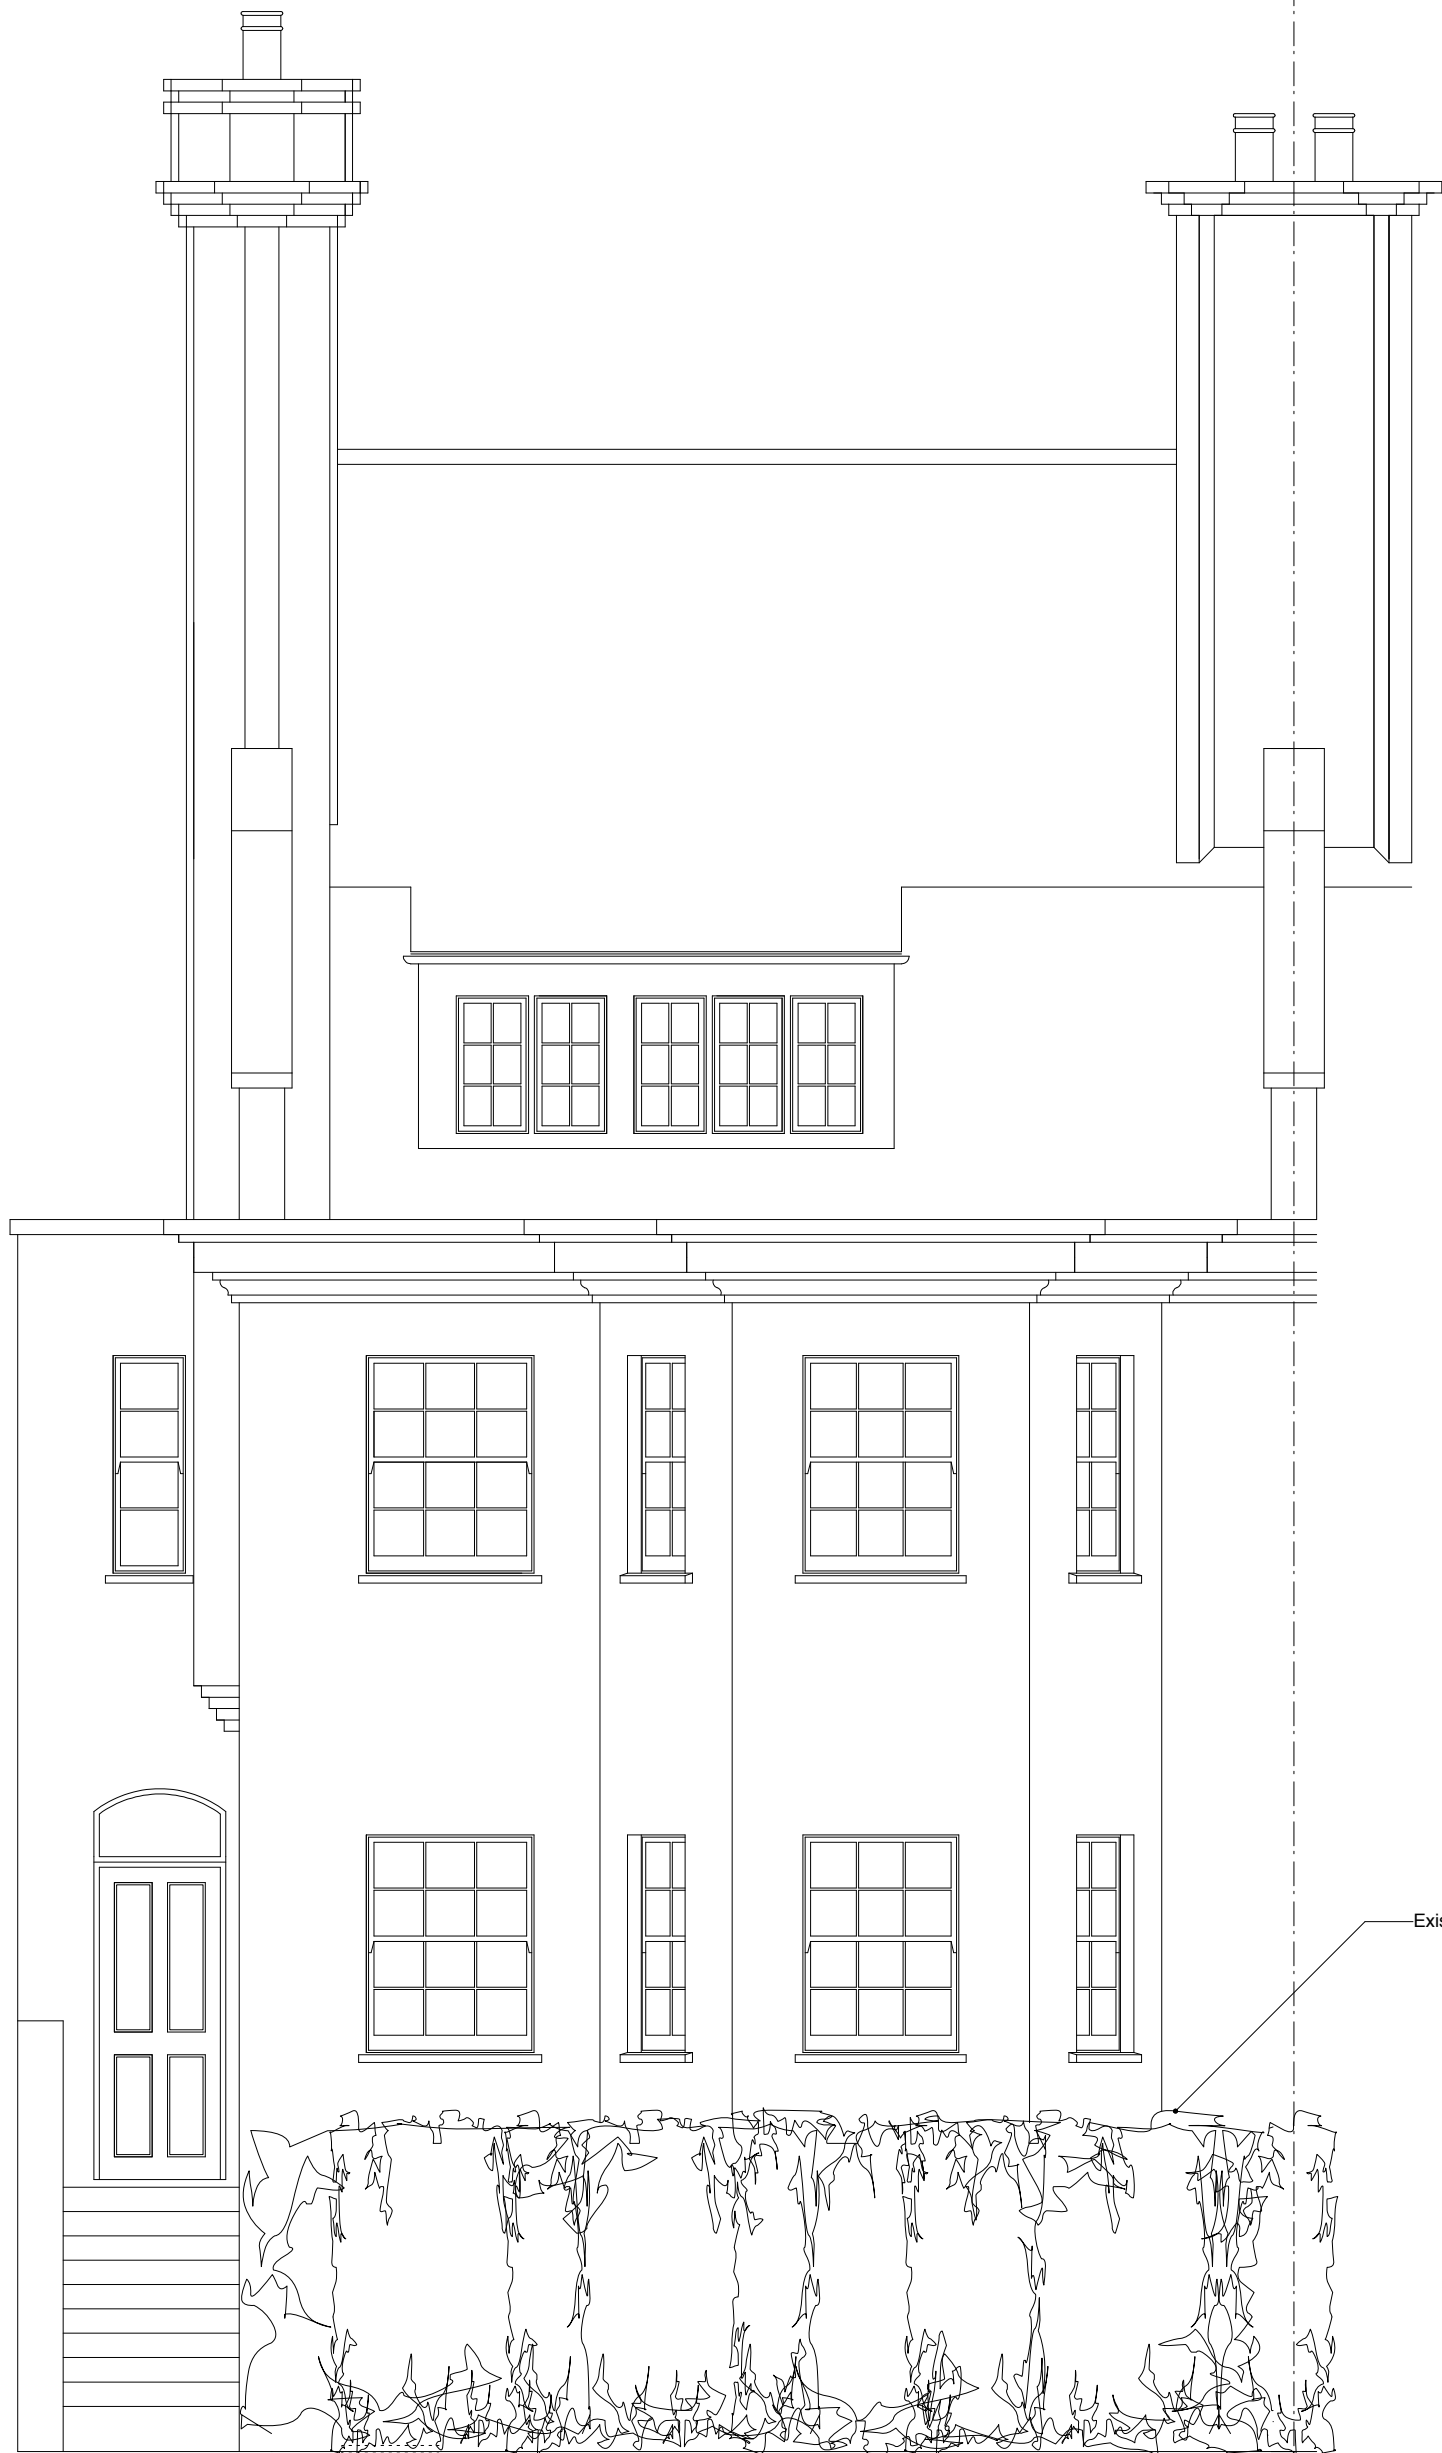

Existing hedge at garden boundary



Drawing to be read in conjunction with consultants information.  
Do not scale from drawing.  
All dimensions to be checked on site.  
Drawing only to be used for purposes indicated.  
Not to be used for any other purposes.  
© WEBB ARCHITECTS LIMITED



Existing retaining wall,  
fence and planting


Existing trellis

Existing garage



Drawing to be read in conjunction with consultants  
information.  
Do not scale from drawing.  
All dimensions to be checked on site.  
Drawing only to be used for purposes indicated.  
Not to be used for any other purposes.  
© WEBB ARCHITECTS LIMITED






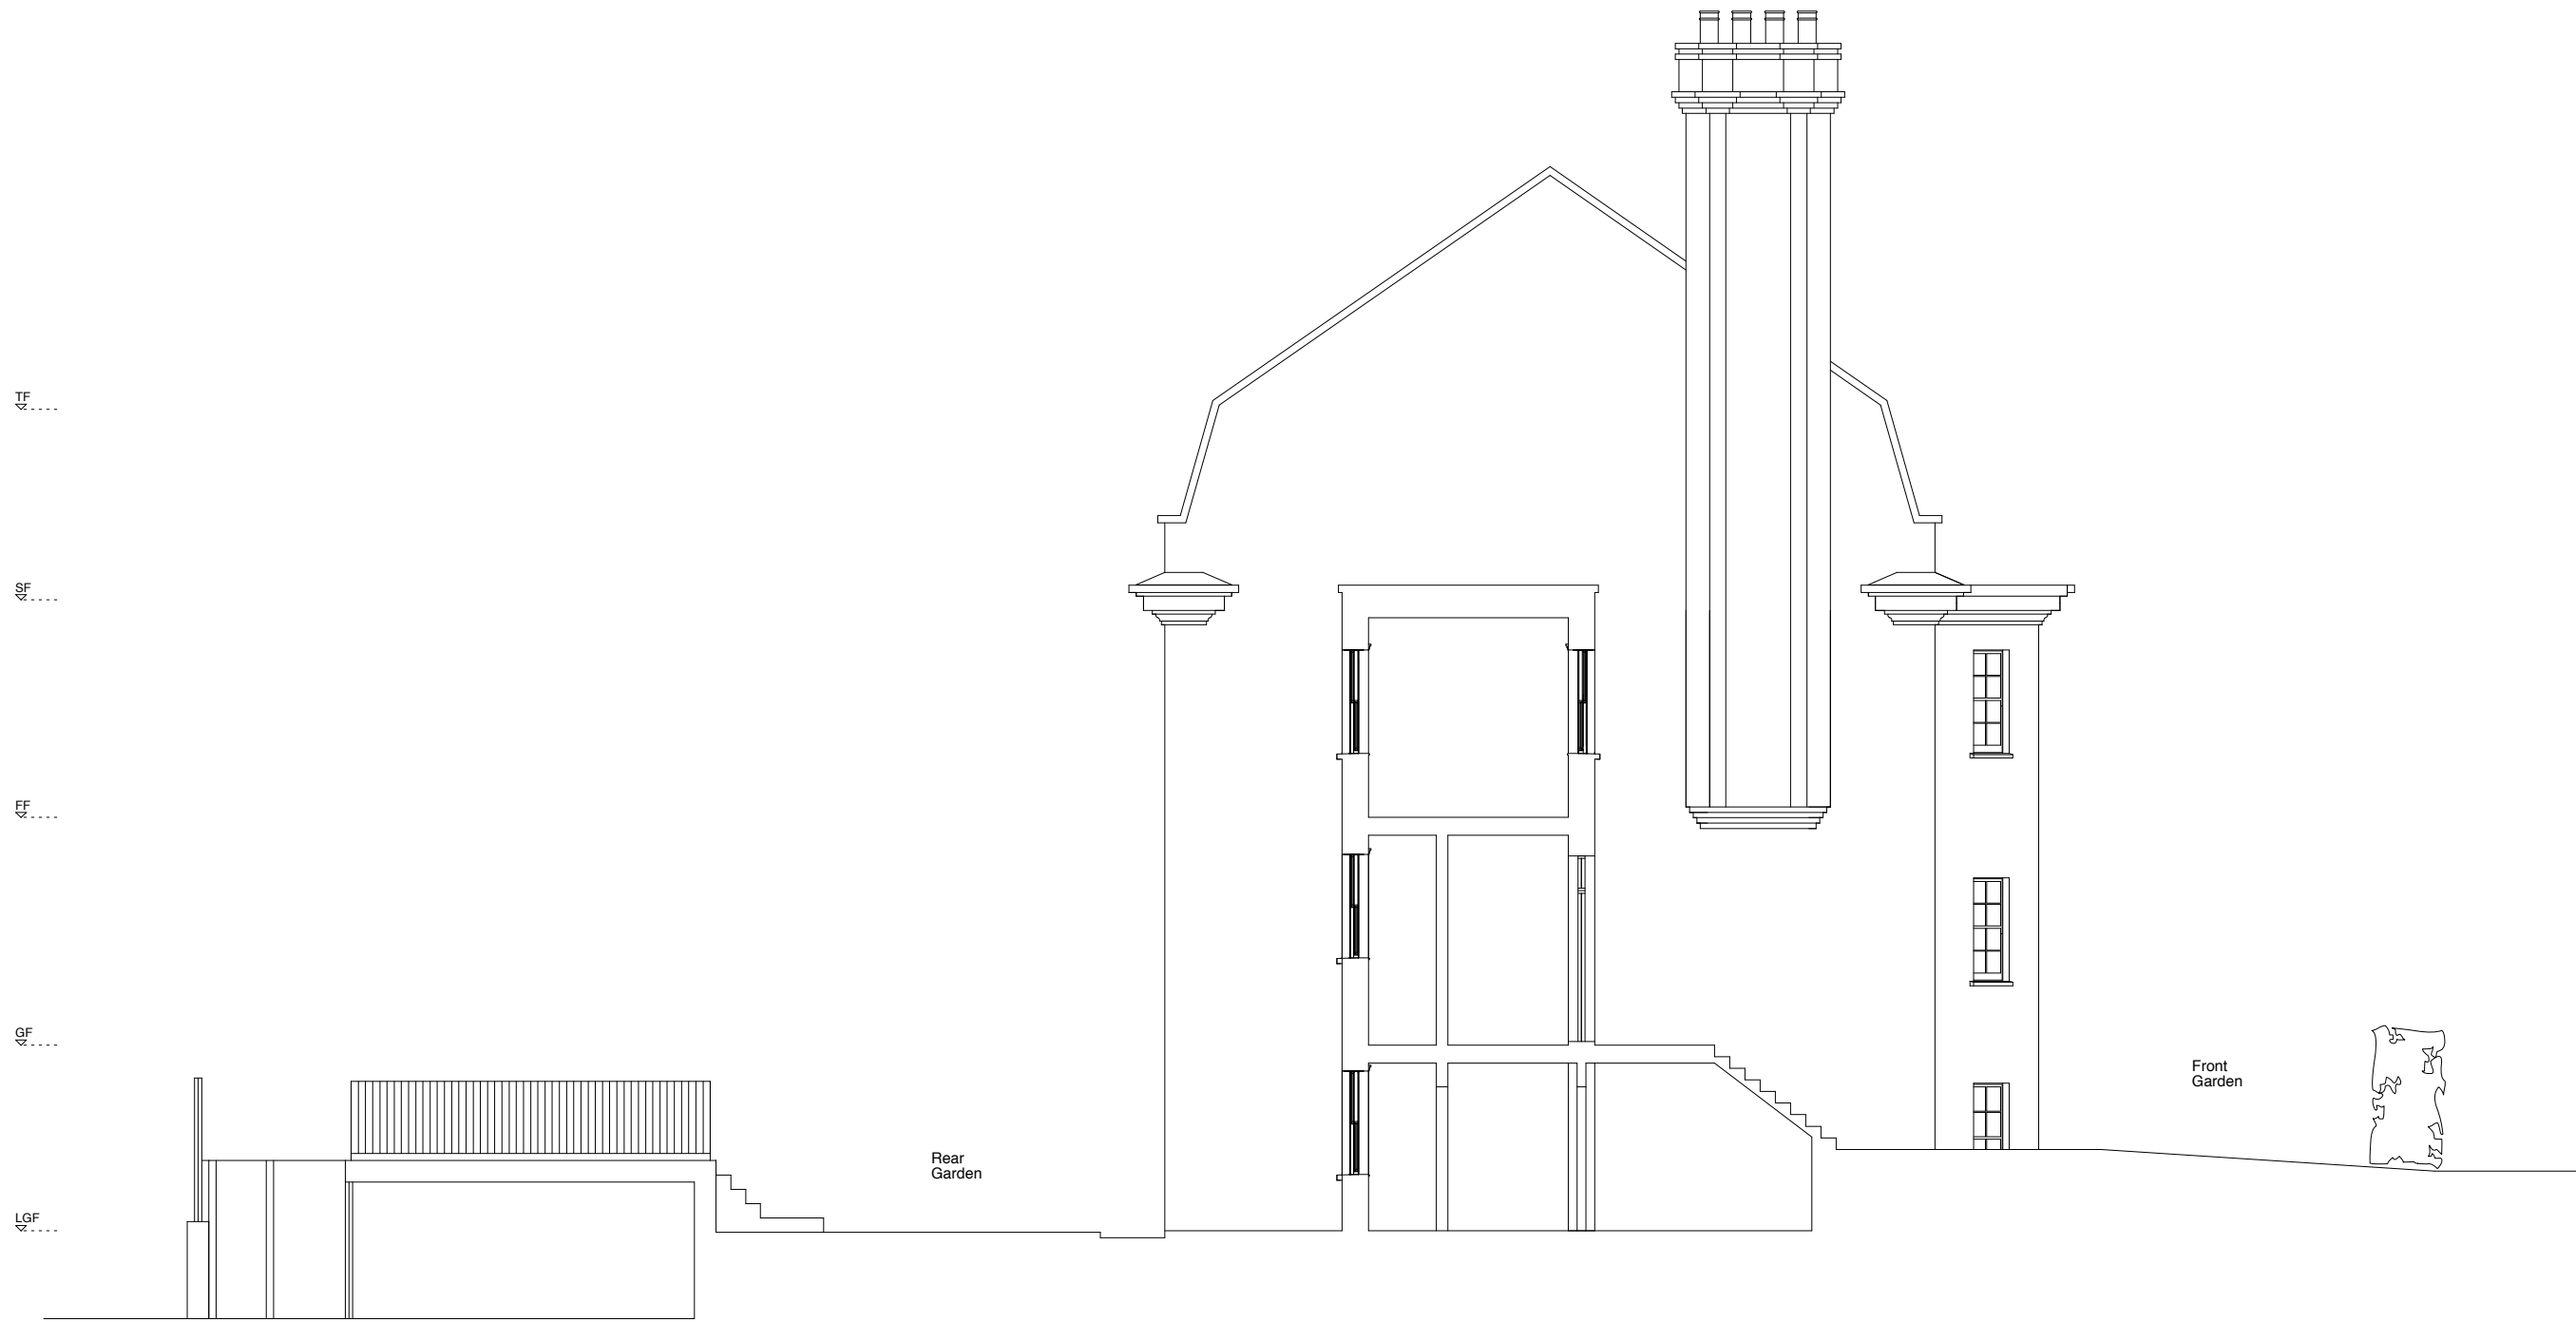

Drawing to be read in conjunction with consultants information.  
 Do not scale from drawing.  
 All dimensions to be checked on site.  
 Drawing only to be used for purposes indicated.  
 Notify Architect of any discrepancies.  
**WEBB ARCHITECTS LIMITED**

REV

1F  
2F  
3F  
4F  
5F  
LGF

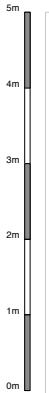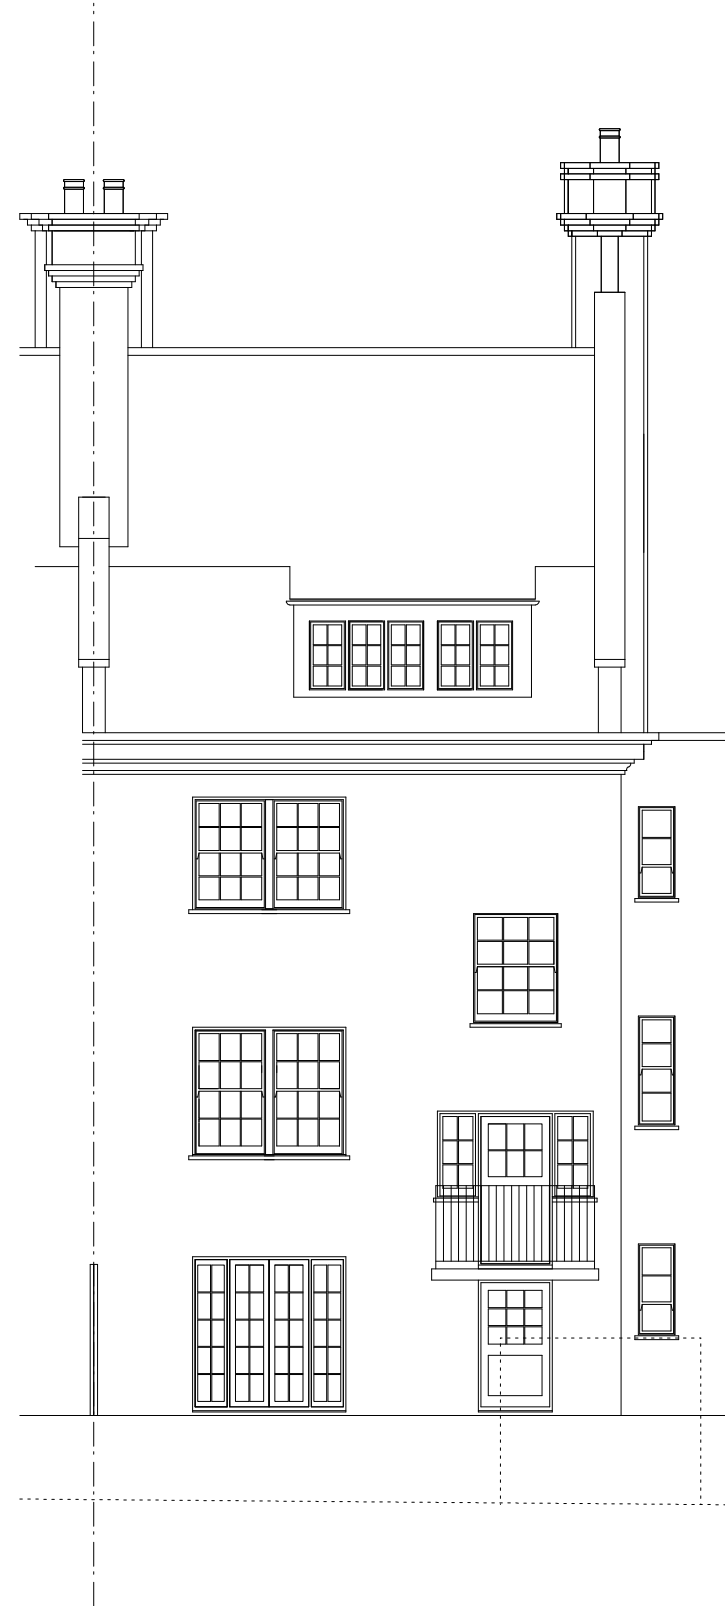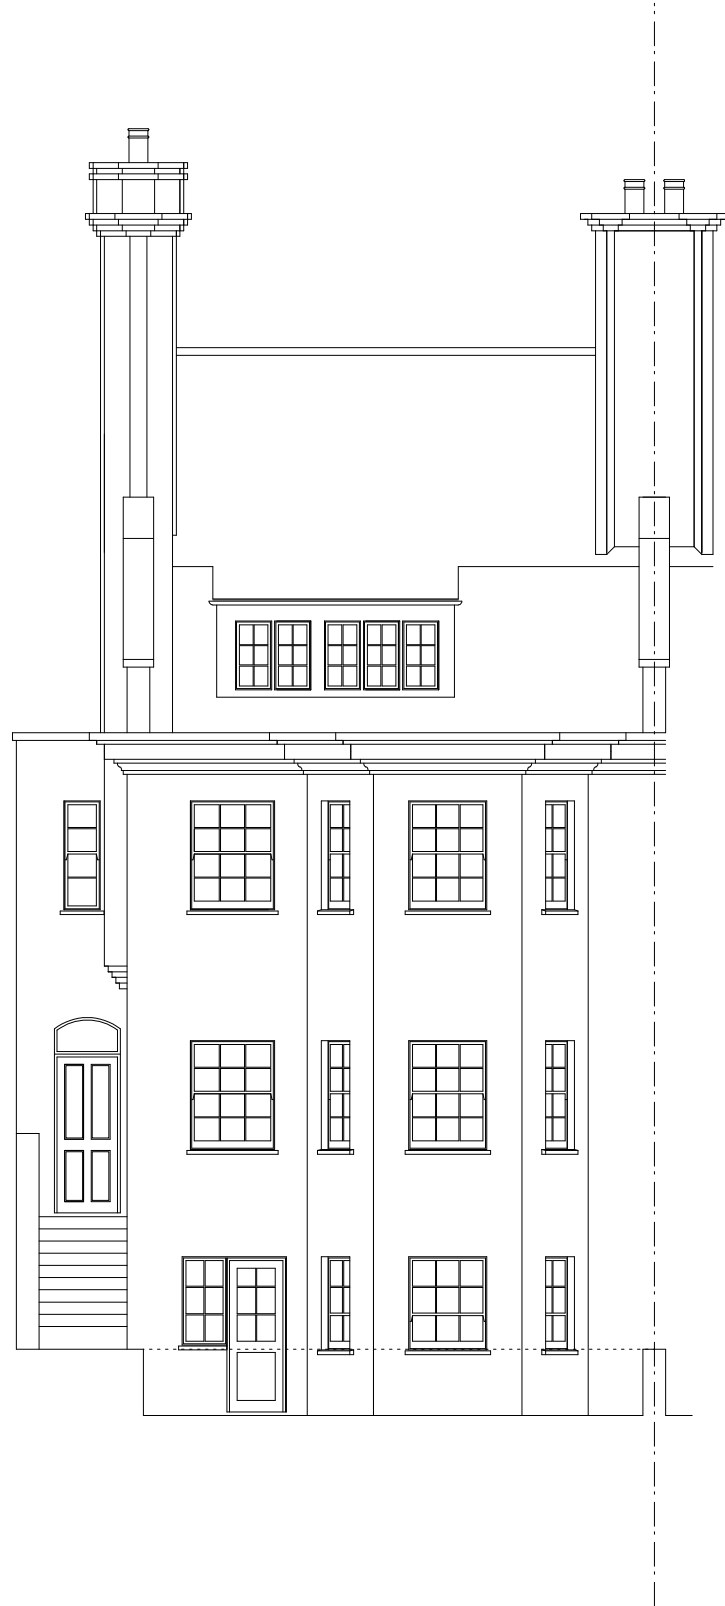

Drawing to be read in conjunction with consultants information.  
Do not scale from drawing.  
All dimensions to be checked on site.  
Drawing only to be used for purposes indicated.  
Notify Architect of any discrepancies.  
WEBB ARCHITECTS LIMITED

REV

t  
m  
020 89680279  
077 98854810  
richard@webb-architects.co.uk

**WEBB ARCHITECTS LIMITED**

11 GAINSBOROUGH GARDENS  
EXISTING FRONT AND REAR ELEVATIONS


1:100 / A3

FOR INFORMATION

1011.03.01(-)



ATF  
2FF  
1FF  
GF  
LGF

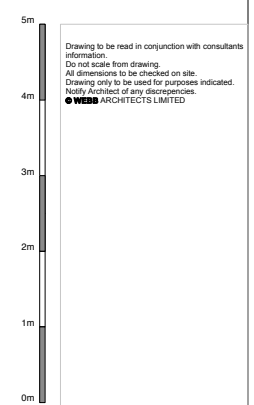

Drawing to be read in conjunction with consultants information.  
Do not scale from drawing.  
All dimensions to be checked on site.  
Drawing only to be used for purposes indicated.  
Not to be used for any other purposes.  
Not to be used for any other purposes.  
● WEBB ARCHITECTS LIMITED

REV

t  
m  
020 89680279  
077 98854810  
richard@webb-architects.co.uk



**WEBB ARCHITECTS LIMITED**

11 GAINSBOROUGH GARDENS  
EXISTING SECTION AA

1:100 / A3

FOR INFORMATION

1011.02.01(-)

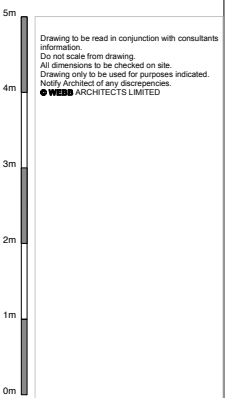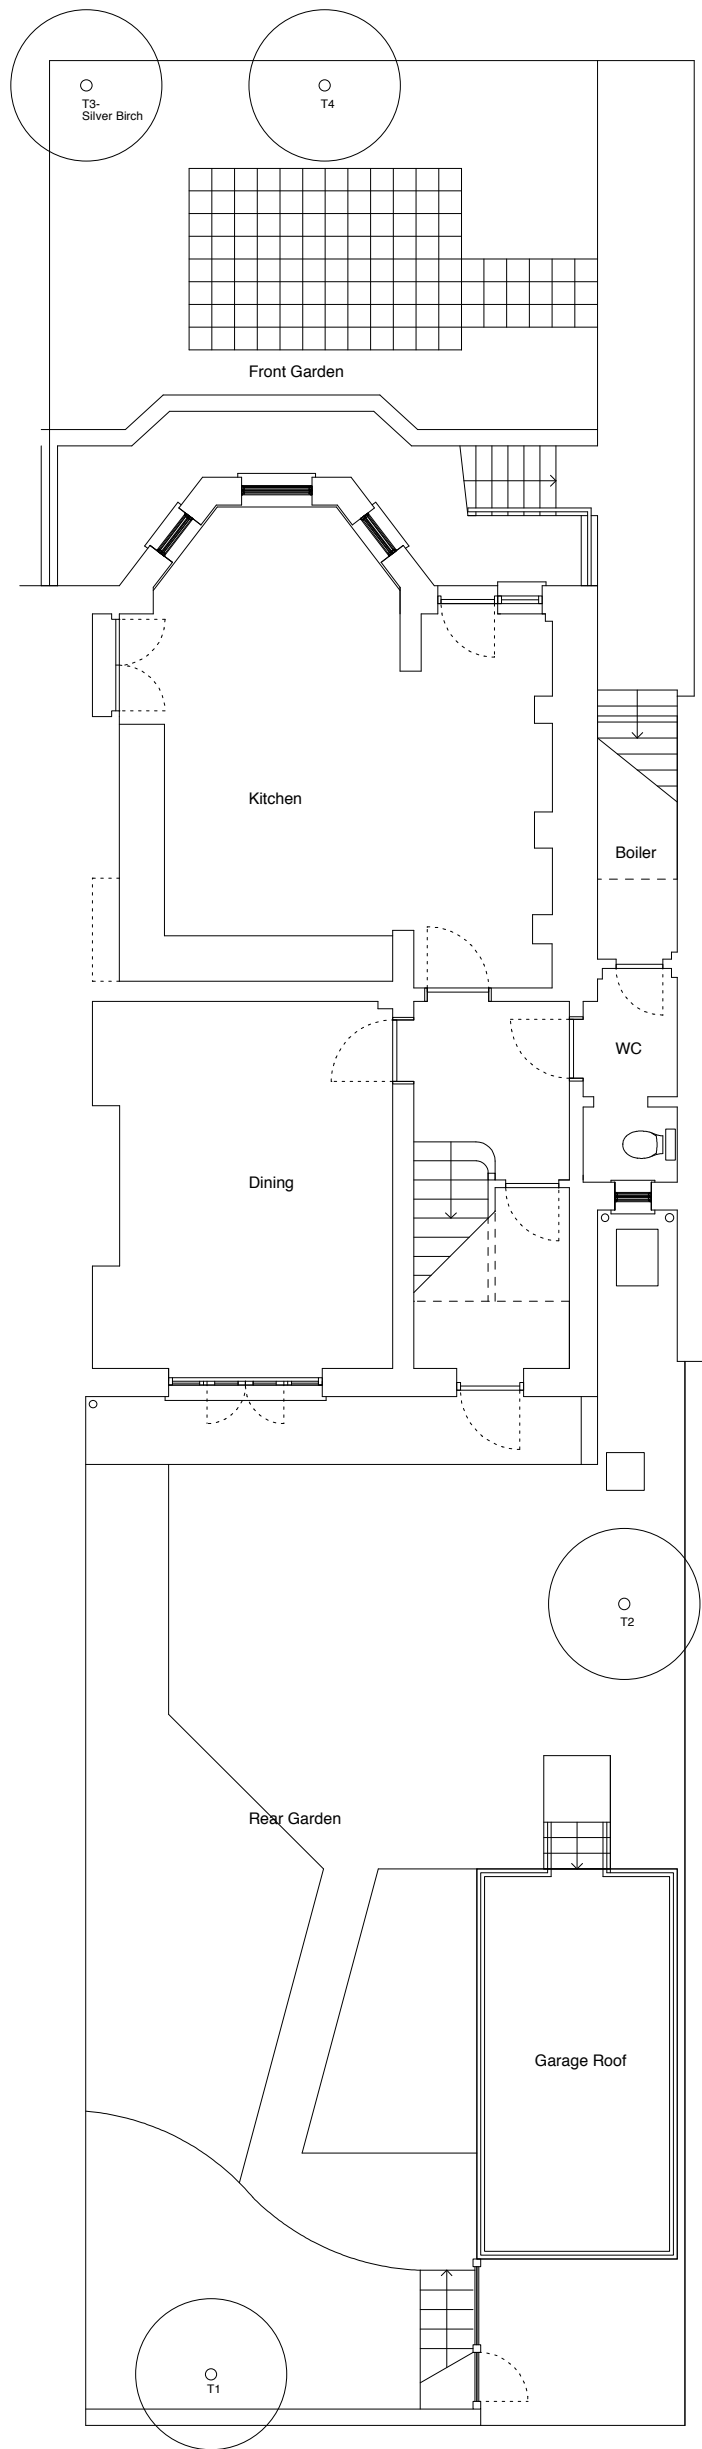

REV