


Drawing to be read in conjunction with consultants information.
 Do not scale from drawing.
 All dimensions to be checked on site.
 Drawing only to be used for purposes indicated.
 Notify Architect of any discrepancies.
WEBB ARCHITECTS LIMITED


REV
 A- 26.01.10- Garage extended, brickwork garden wall added, garden revised

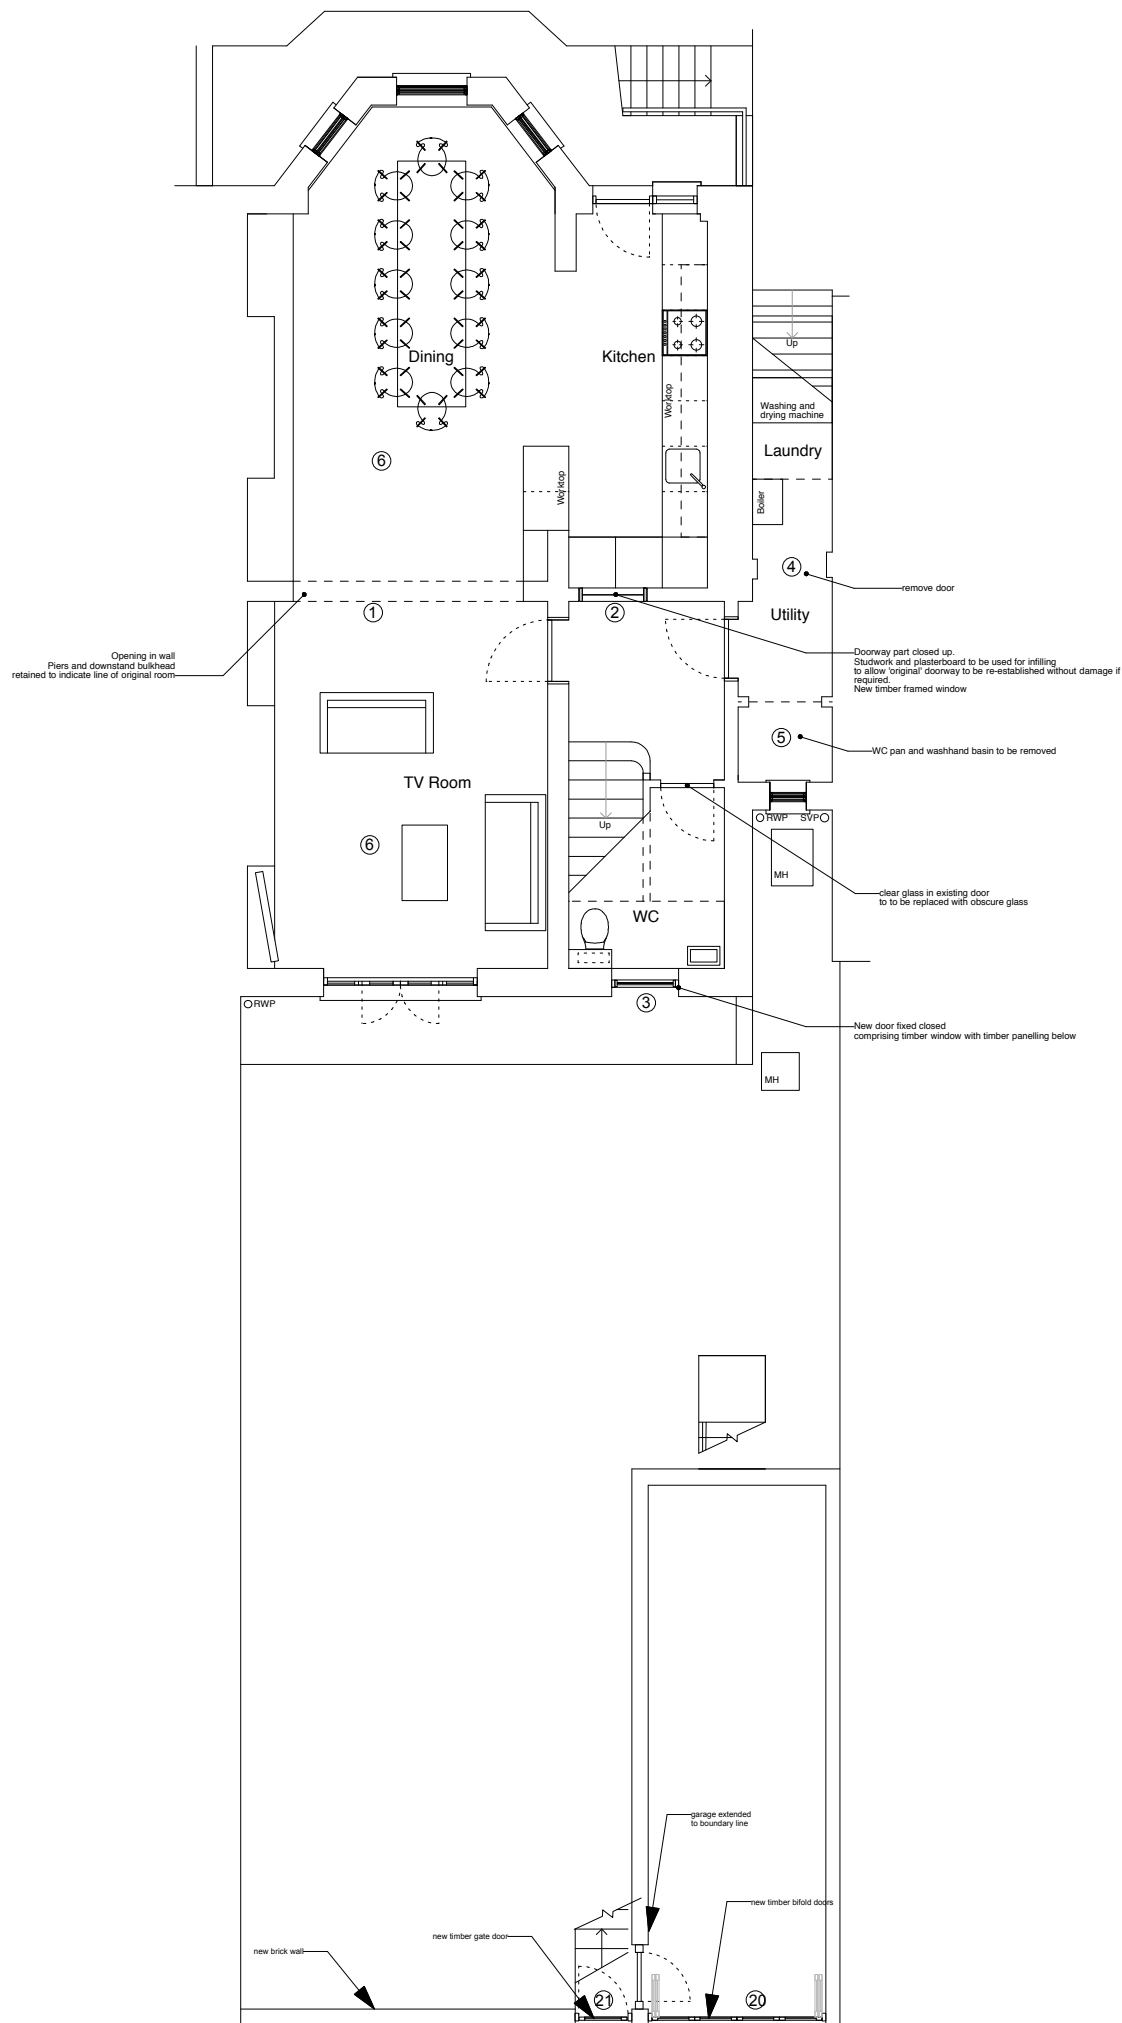

5m
4m
3m
2m
1m
0m

Drawing to be read in conjunction with consultants information.
Do not scale from drawing.
All dimensions to be checked on site.
Drawing only to be used for purposes indicated.
Not to be used for any other purposes.
© WEBB ARCHITECTS LIMITED


REV
A-

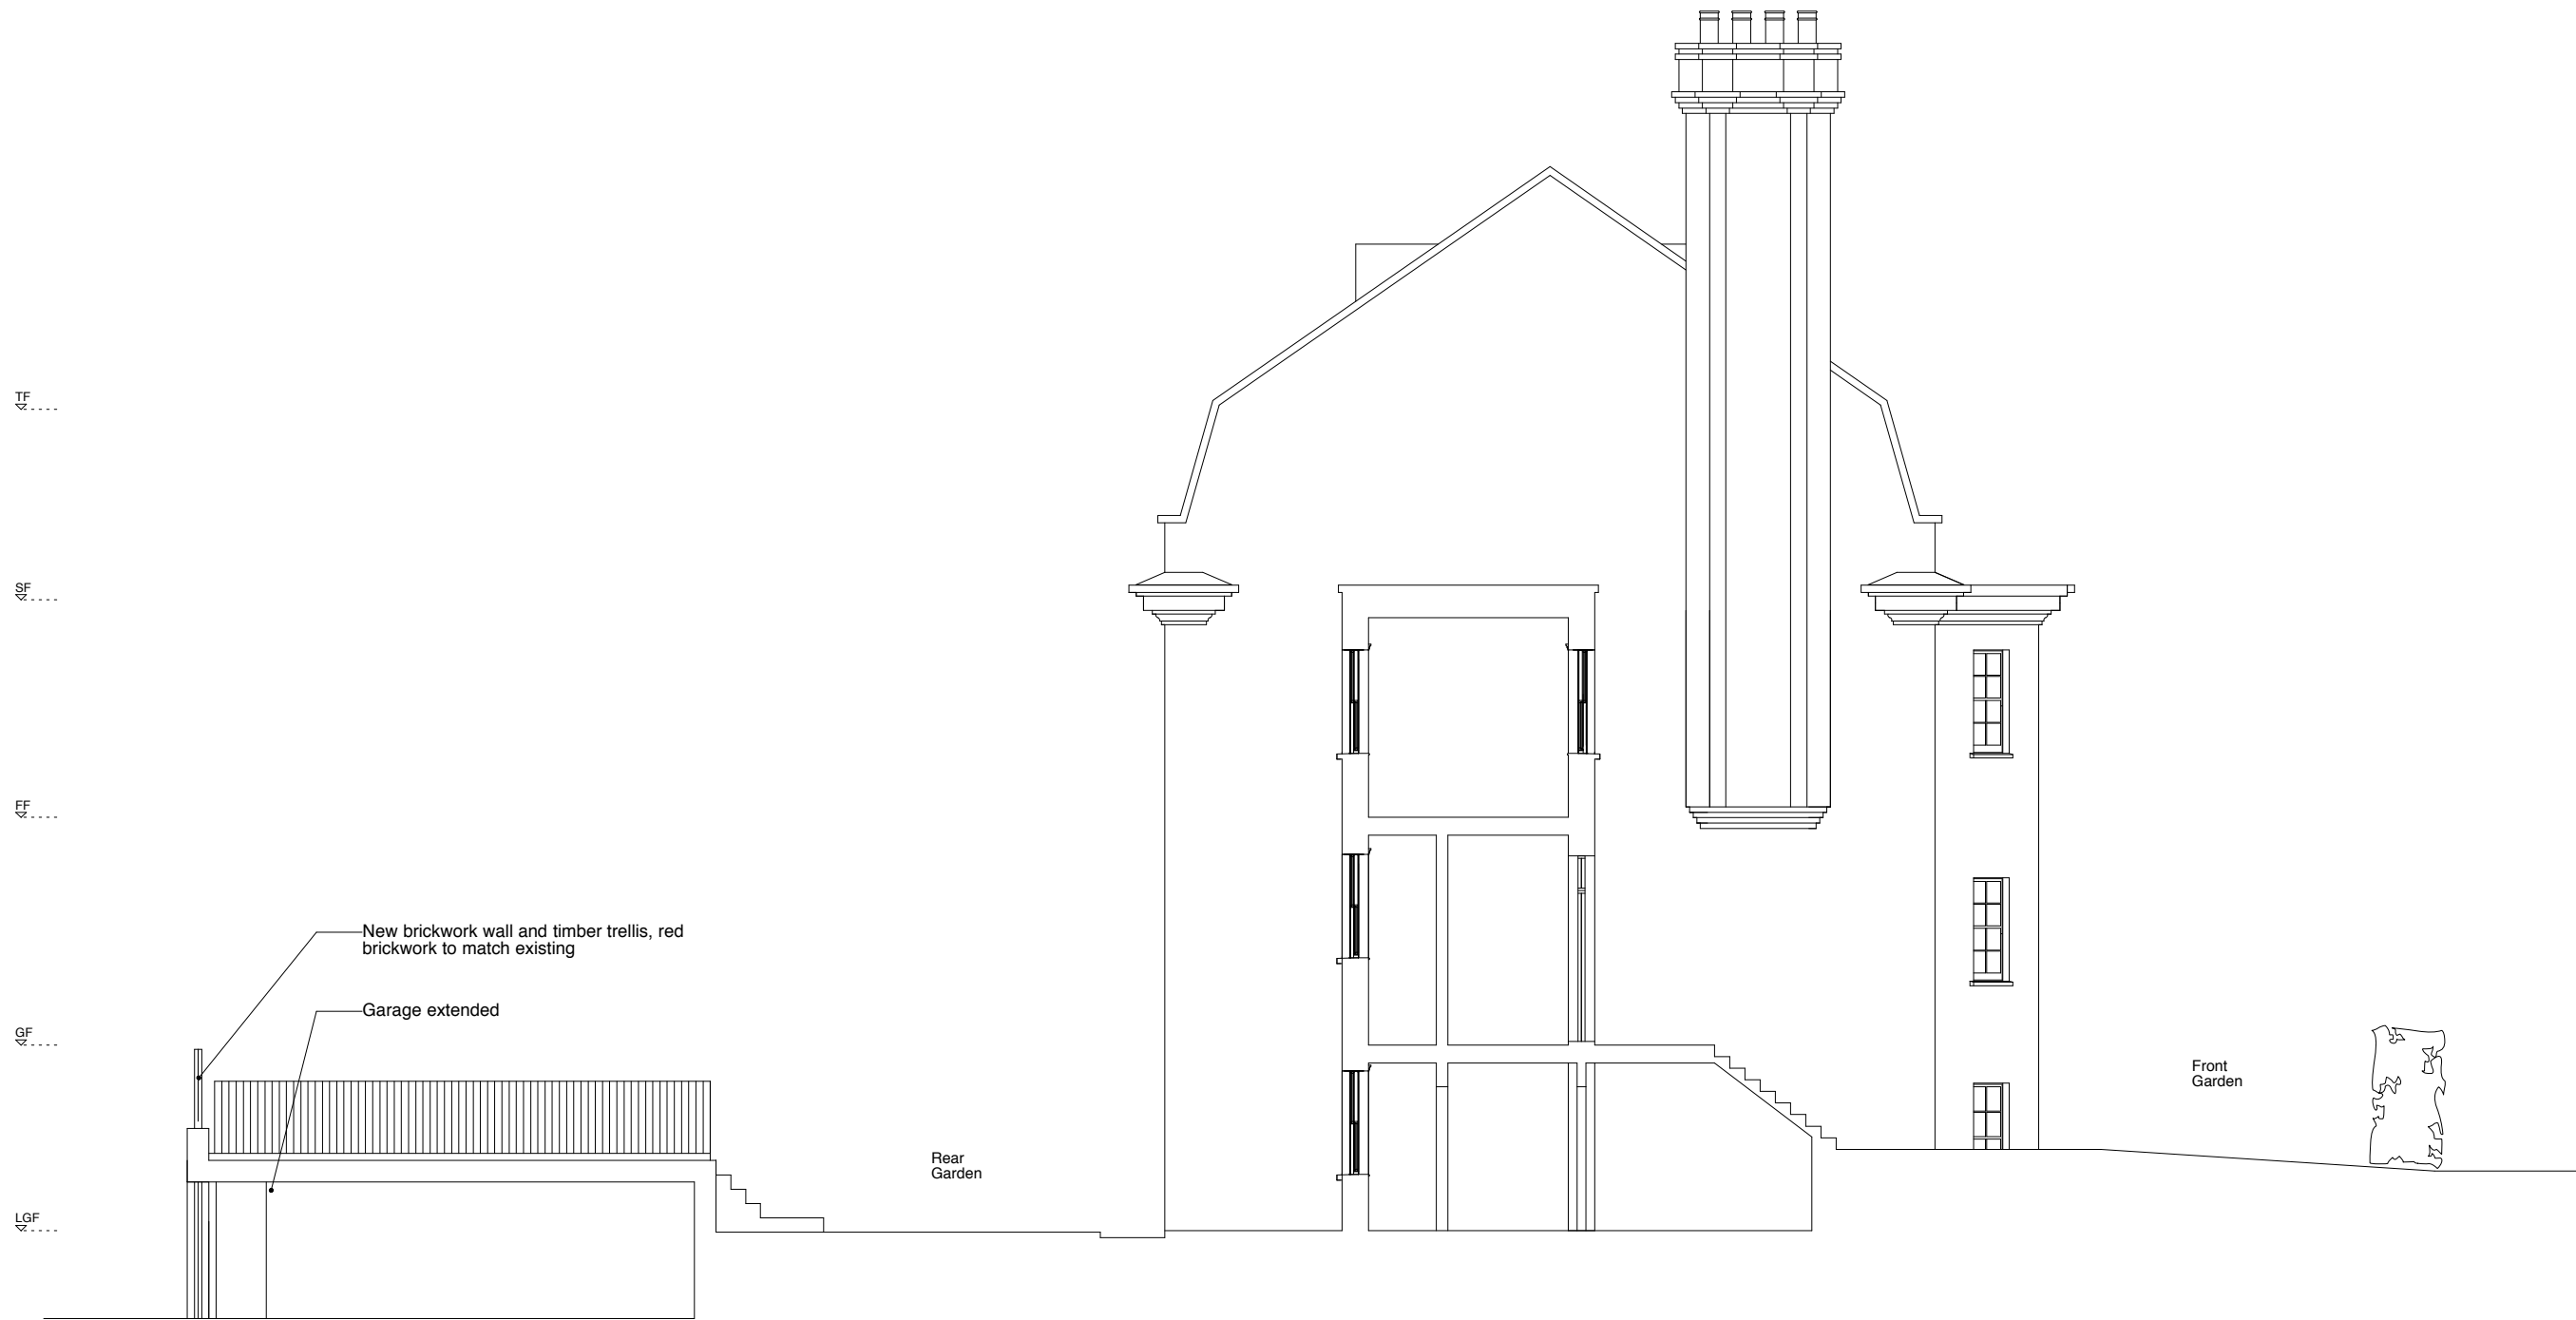

New brickwork wall and timber trellis, red brickwork to match existing
 Garage extended


Rear Garden

Front Garden

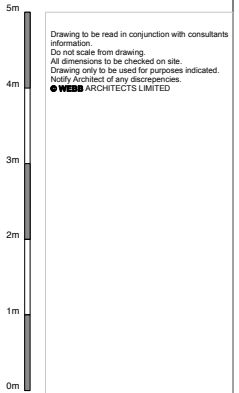


Drawing to be read in conjunction with consultants information.
 Do not scale from drawing.
 All dimensions to be checked on site.
 Drawing only to be used for purposes indicated.
 Notify Architect of any discrepancies.
 WEBB ARCHITECTS LIMITED

REV
 A- 26.01.10- Garage extended, roof dormers added

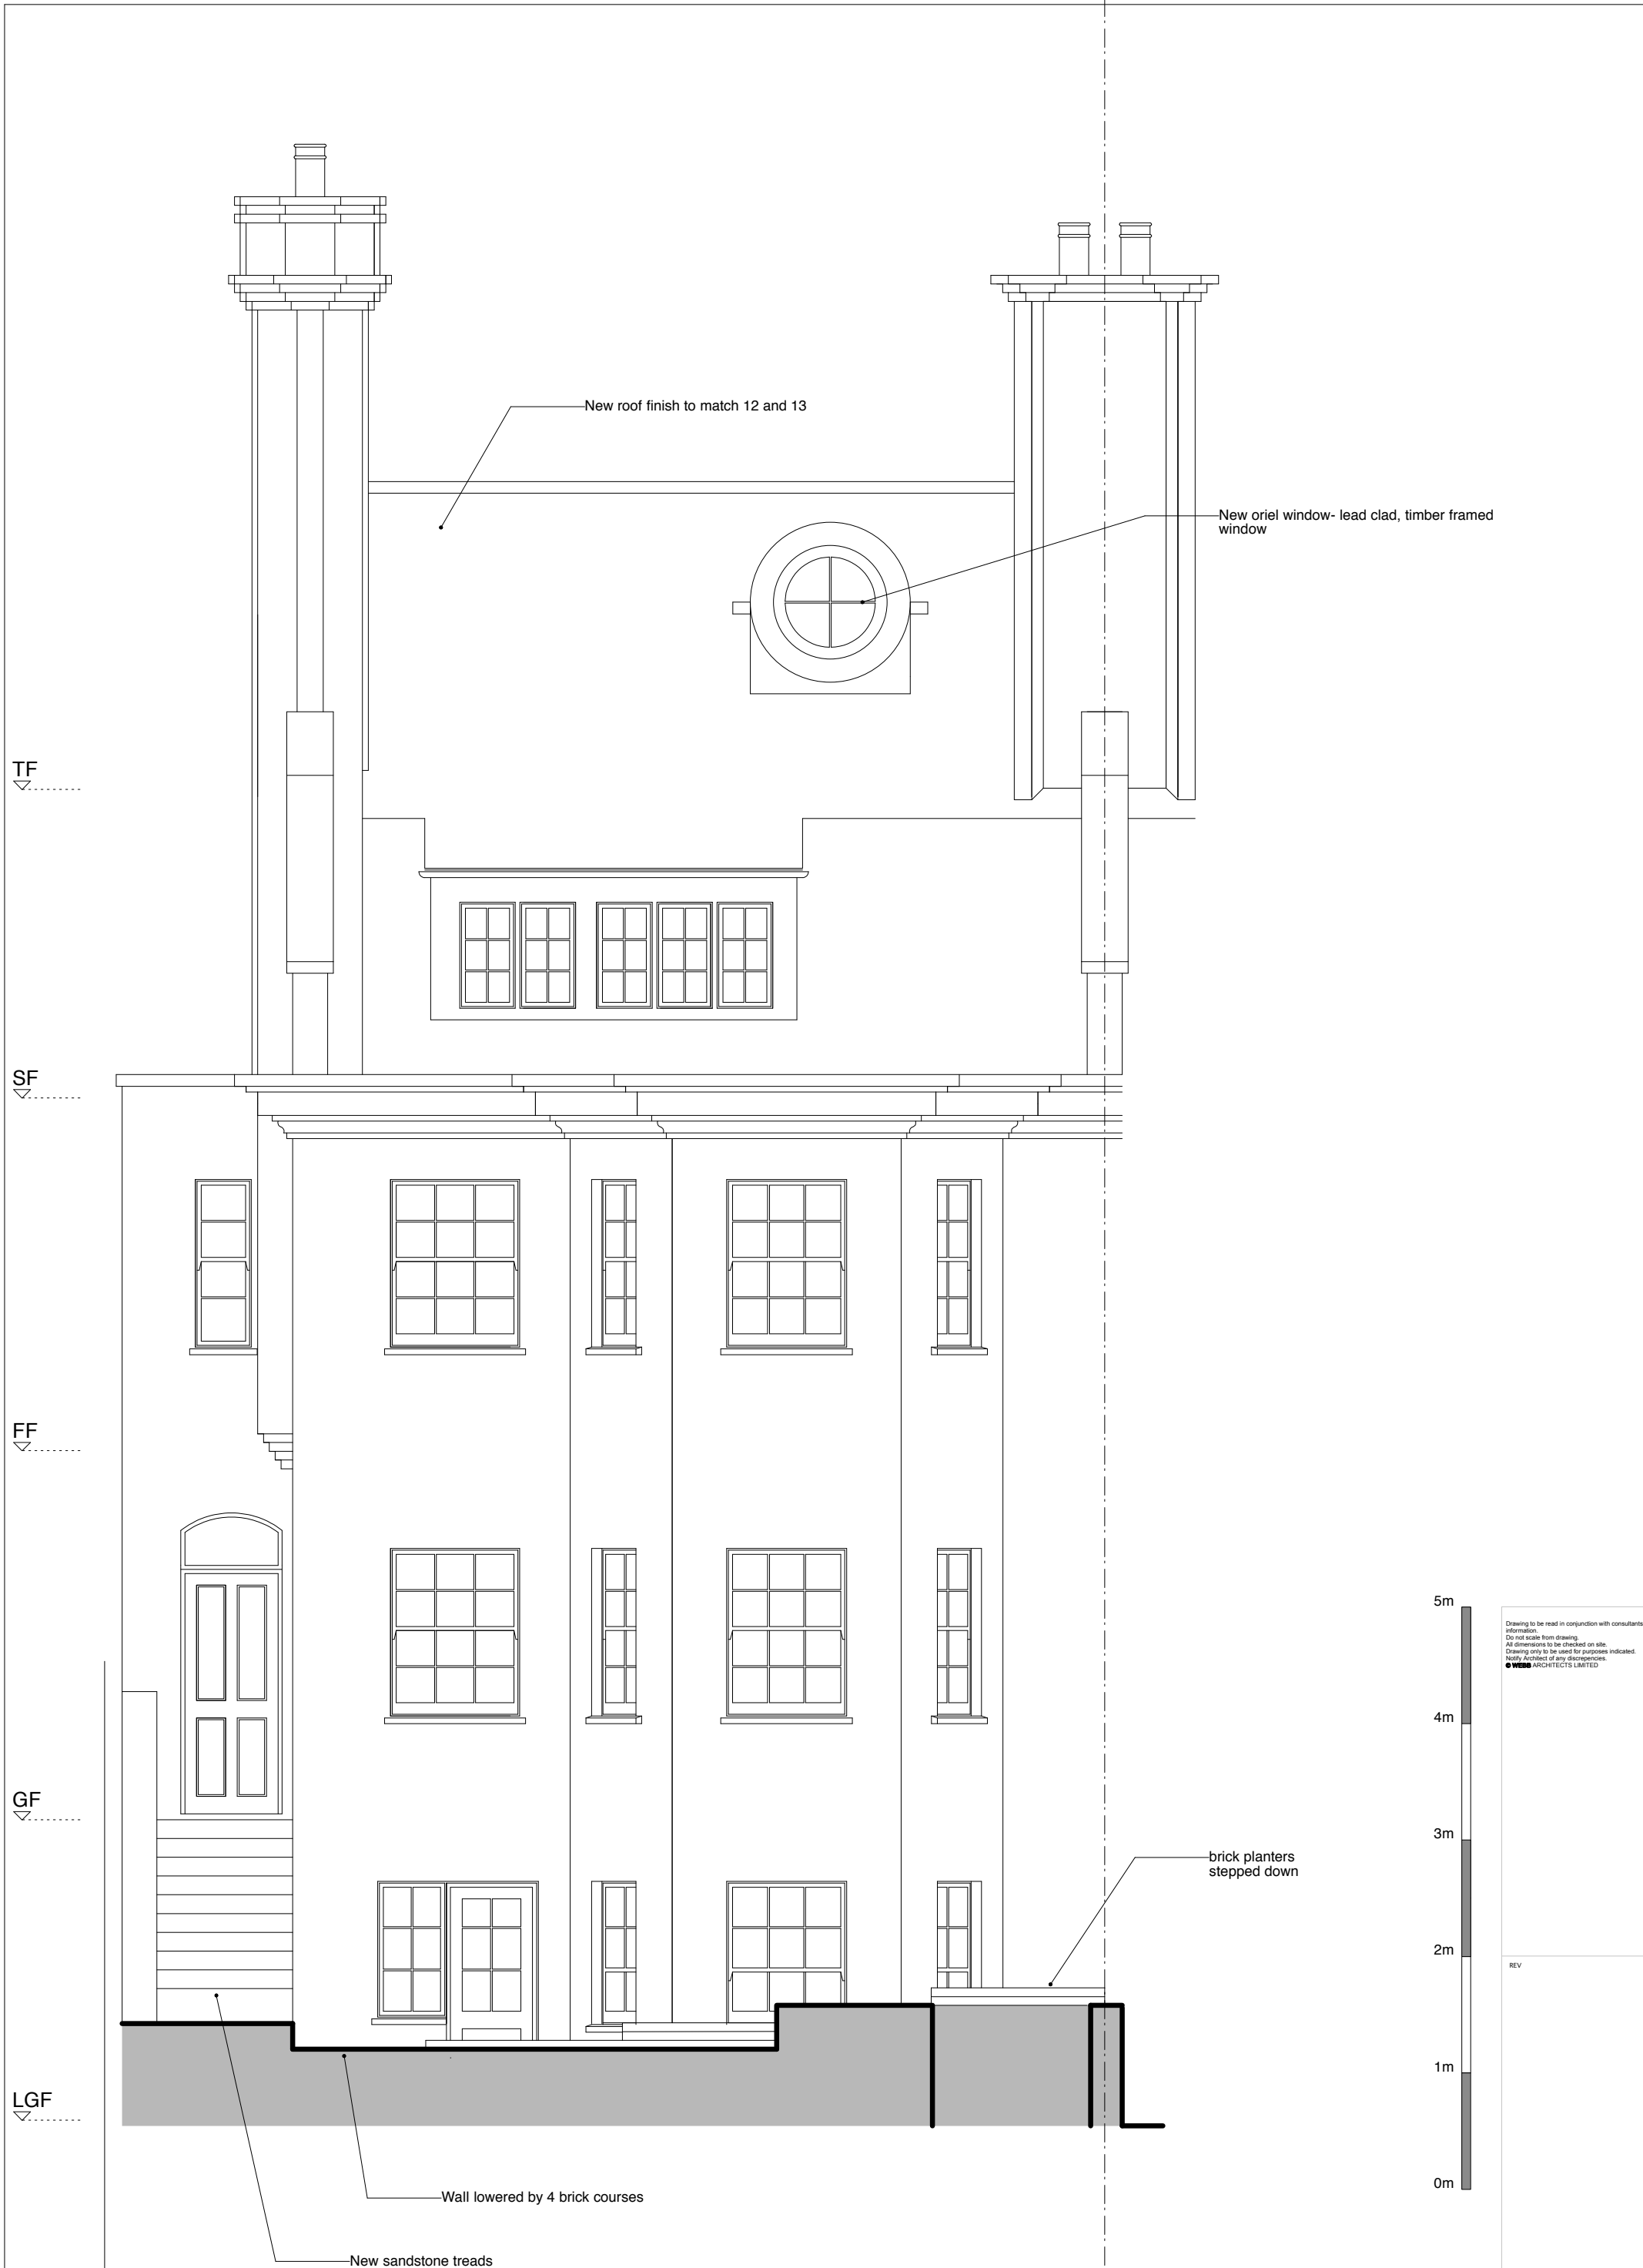

Drawing to be read in conjunction with consultants information.
 Do not scale from drawing.
 All dimensions to be checked on site.
 Drawing only to be used for purposes indicated.
 Notably Authorized of any discrepancies.
 © WEBB ARCHITECTS LIMITED

REV

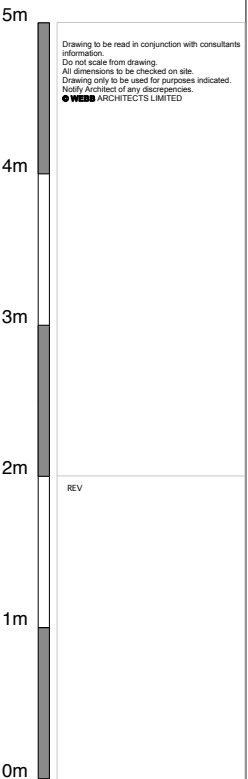

Drawing to be read in conjunction with consultants information.
 Do not scale from drawing.
 All dimensions to be checked on site.
 Drawing only to be used for purposes indicated.
 Notify Architect of any discrepancies.
WEBB ARCHITECTS LIMITED

New oriel window- lead clad, timber framed window

New roof finish to match 12 and 13

Conservation style rooflight

TF

SF


obscure glass to windows

FF

GF

LGF

New timber panel incorporating window

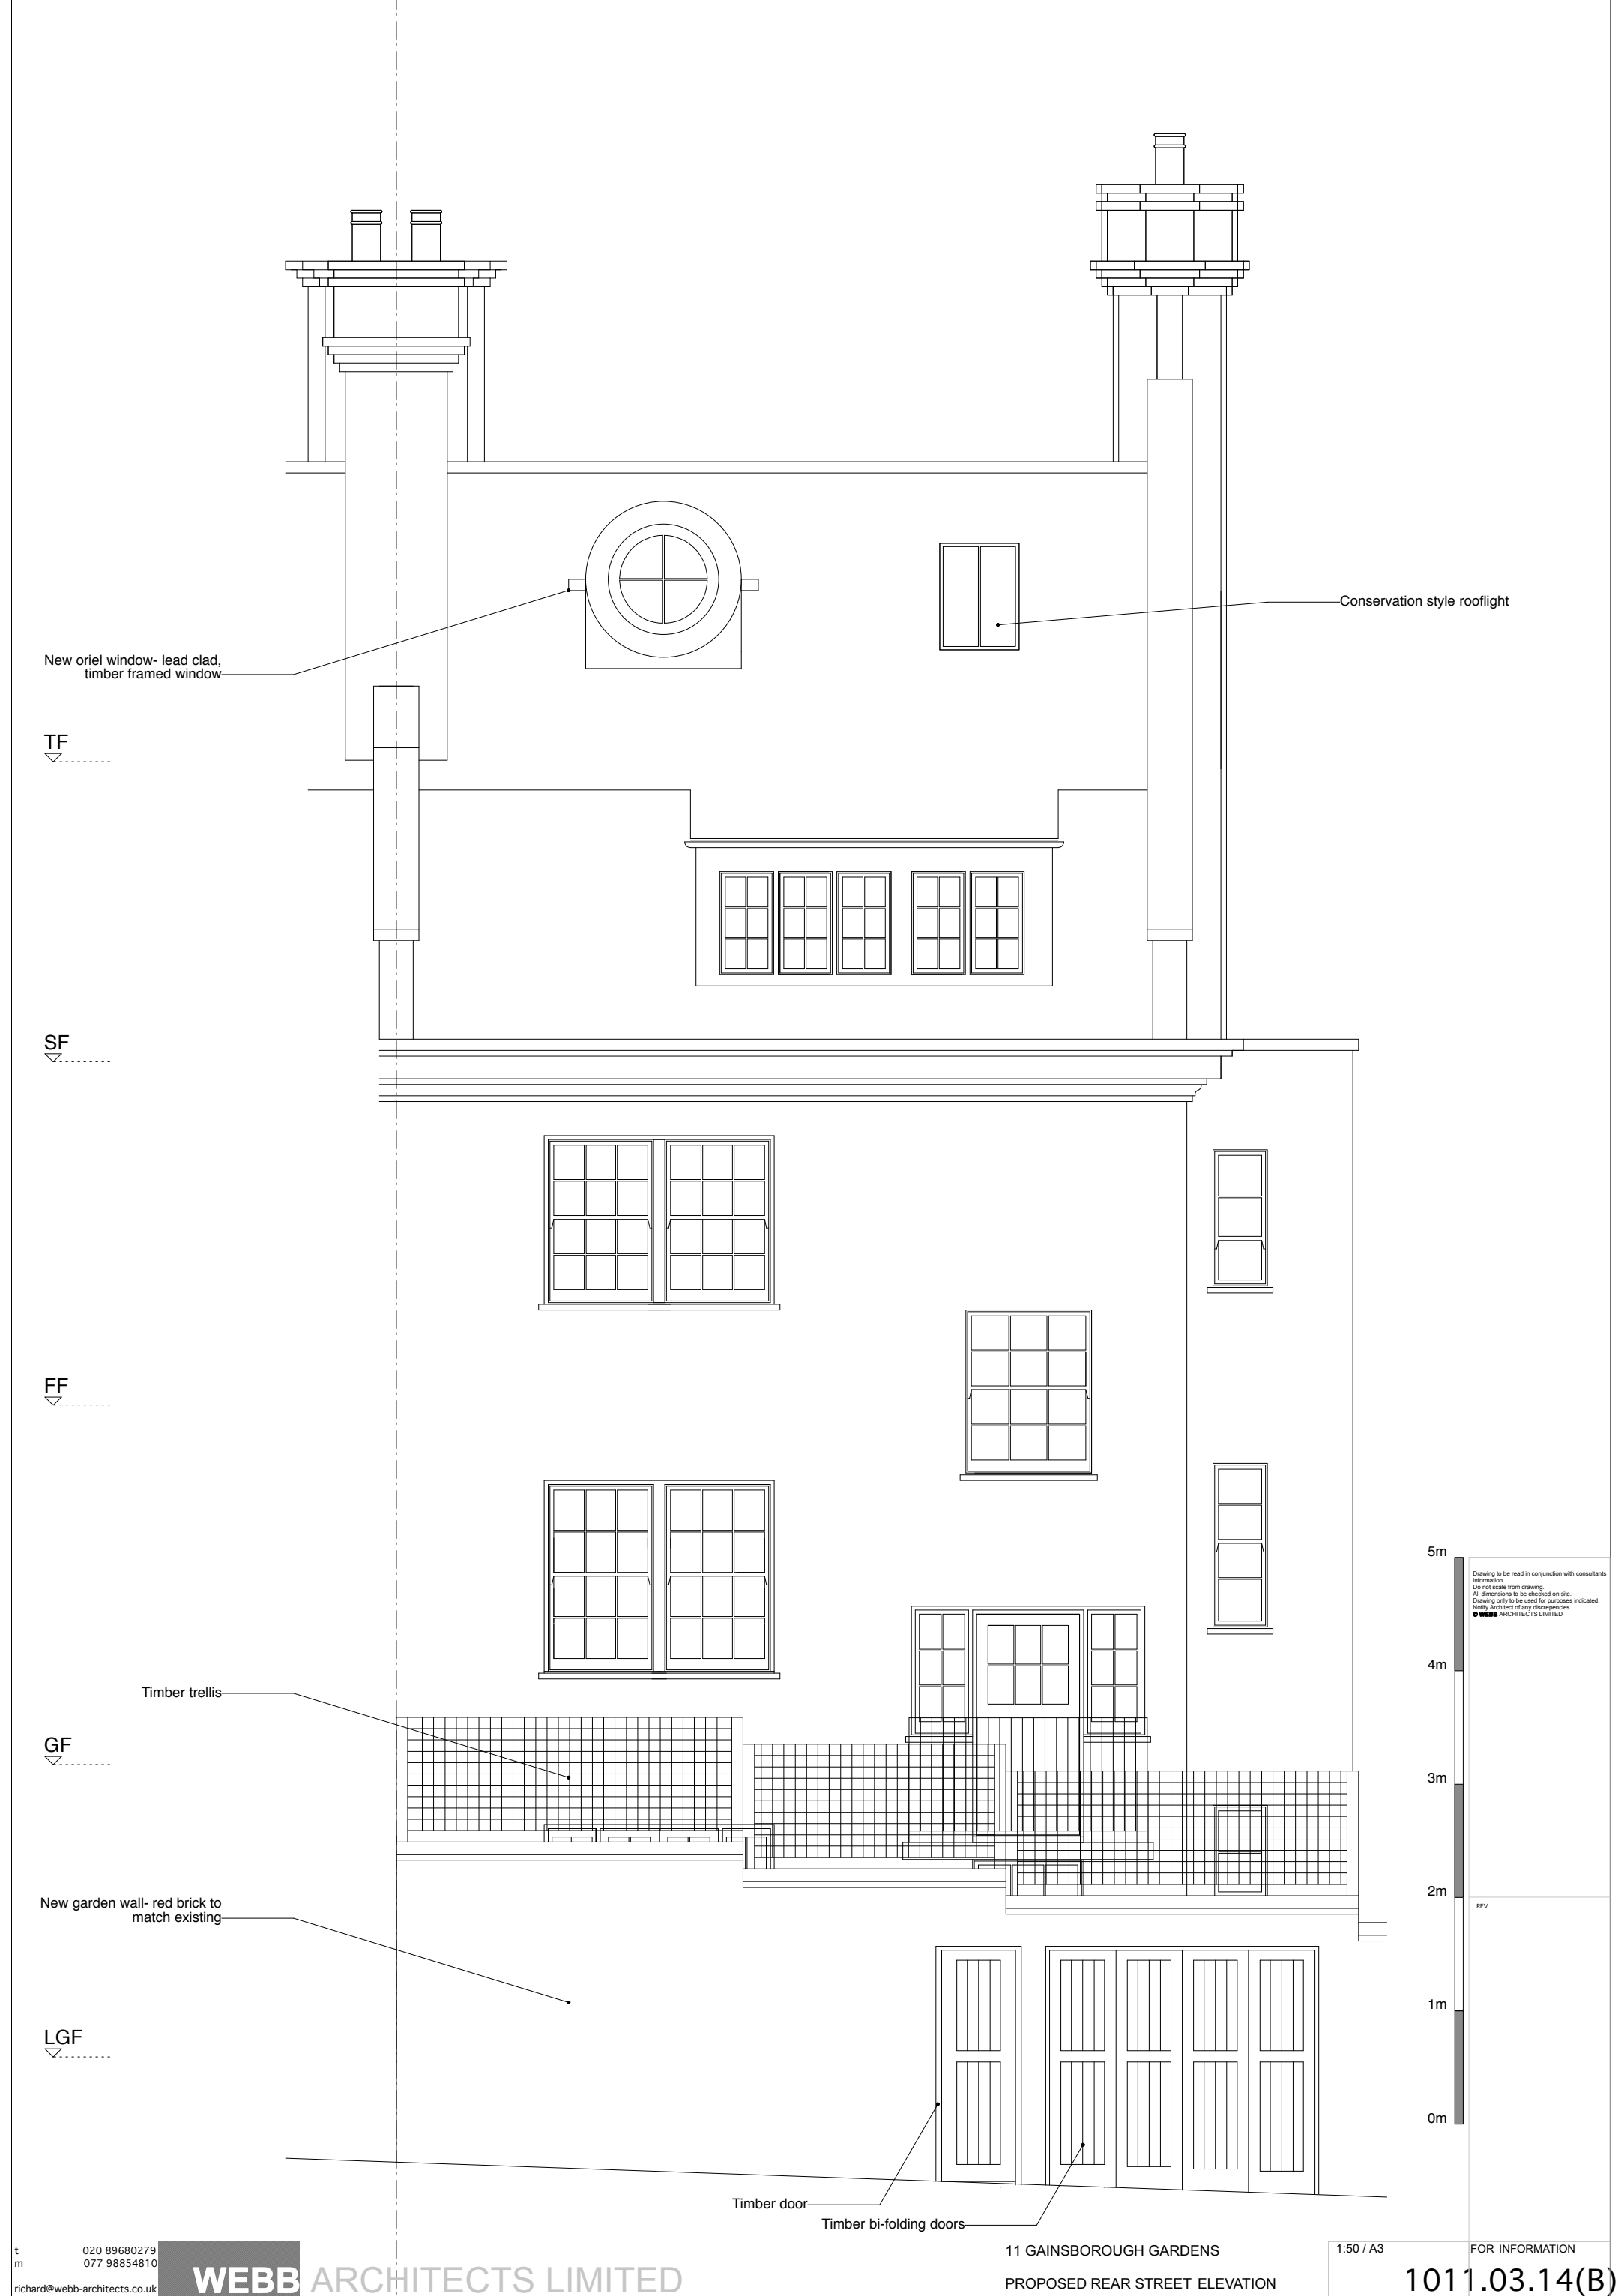

New oriel window- lead clad, timber framed window

Conservation style rooflight

TF

SF

FF

Timber trellis

GF

New garden wall- red brick to match existing


LGF

Timber door

Timber bi-folding doors

5m
4m
3m
2m
1m
0m

Drawing to be read in conjunction with consultants information. Do not scale from drawing. All dimensions to be checked on site. Drawing only to be used for purposes indicated. Notify Architect of any discrepancies. WEBB ARCHITECTS LIMITED.

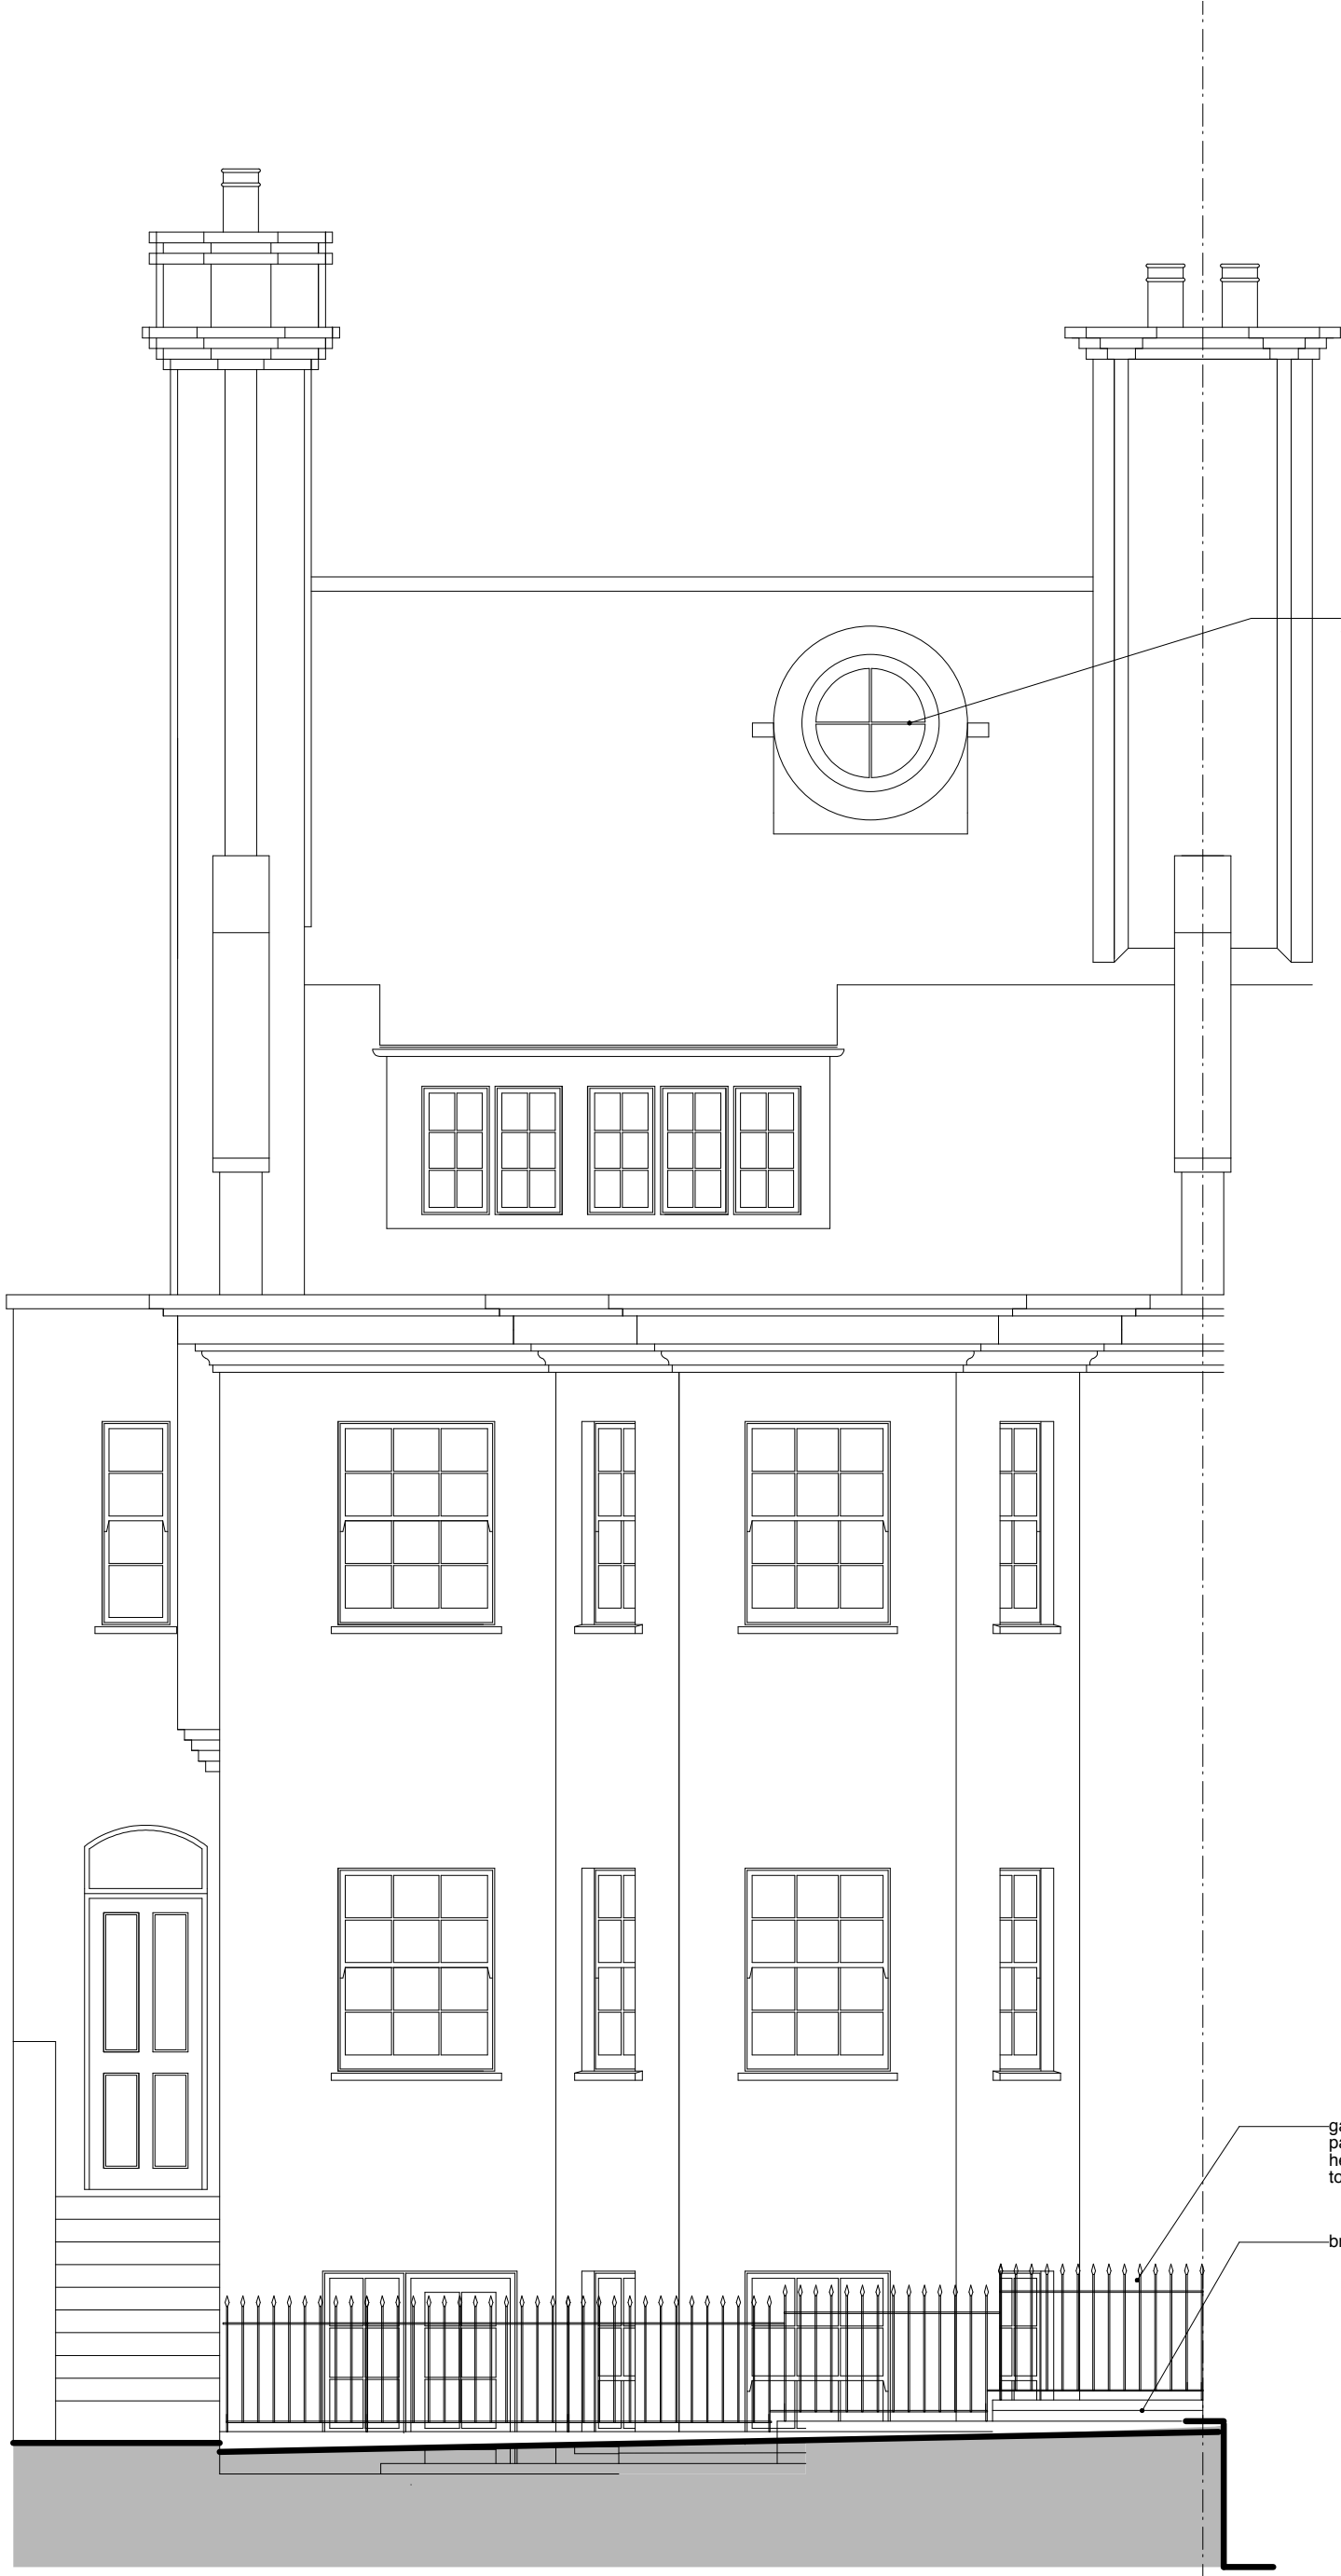

New oriel window- lead clad, timber framed window


galvanised mild steel railings painted black height, style, material to match neighbours

brickwork base to railings




Drawing to be read in conjunction with consultants information.
Do not scale from drawing.
All dimensions to be checked on site.
Drawing only to be used for purposes indicated.
Not to be used for any other purposes.
© WEBB ARCHITECTS LIMITED


REV

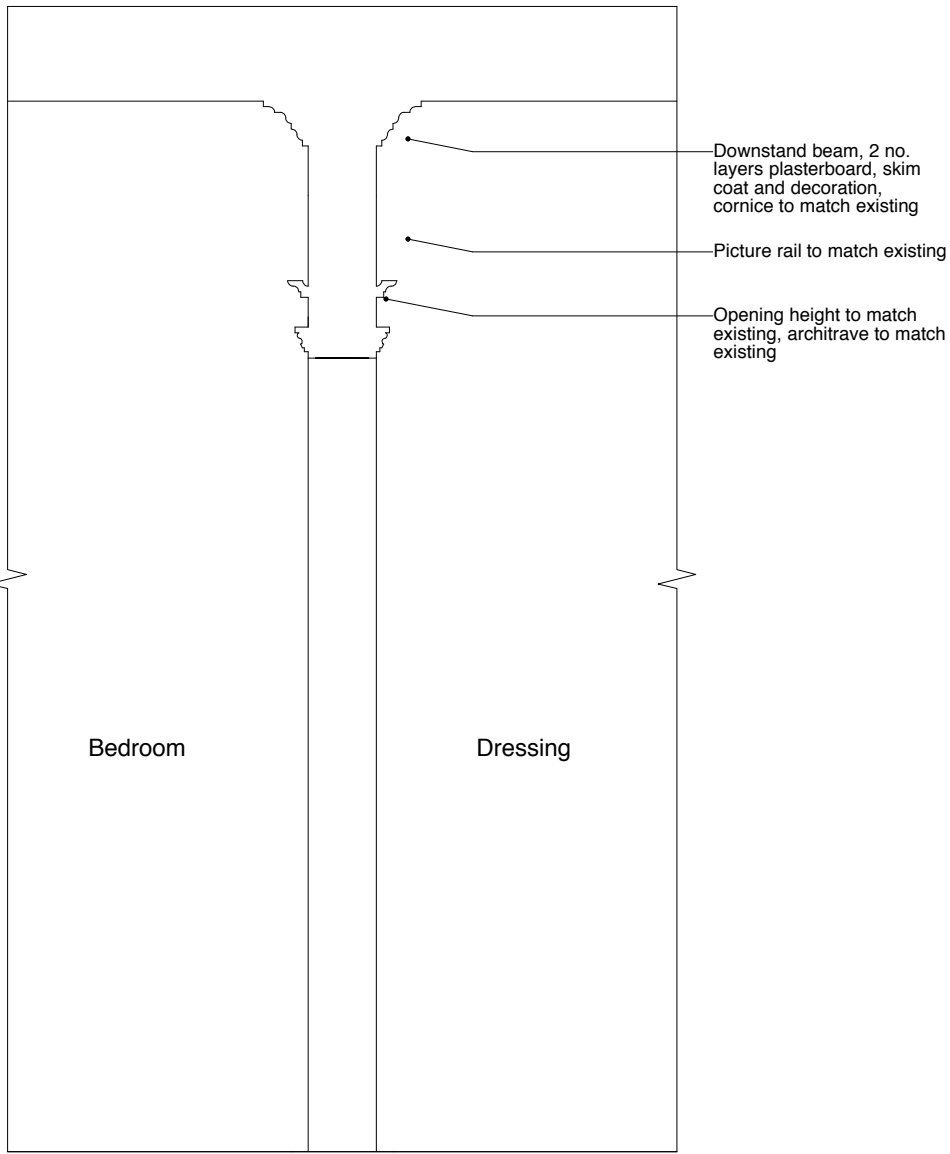


Section 3

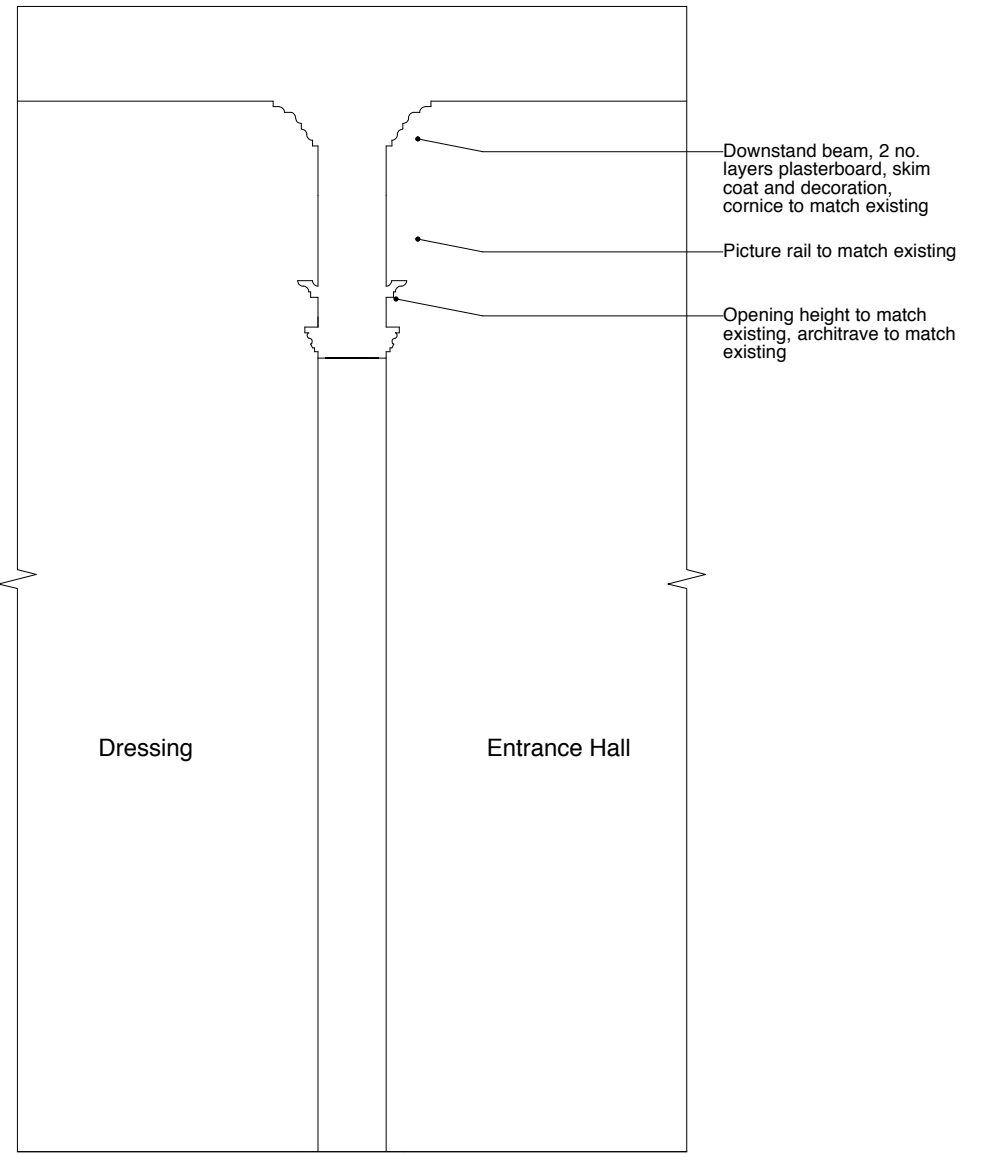


Section 4

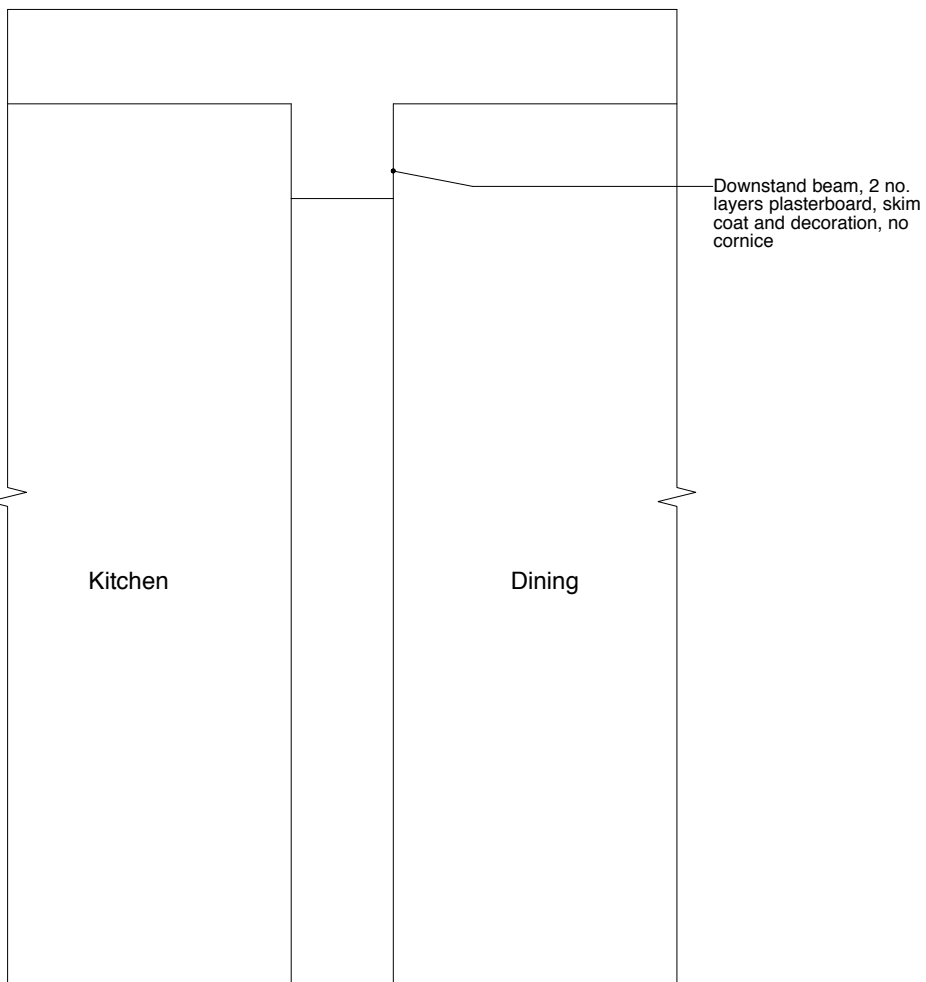

Section 1

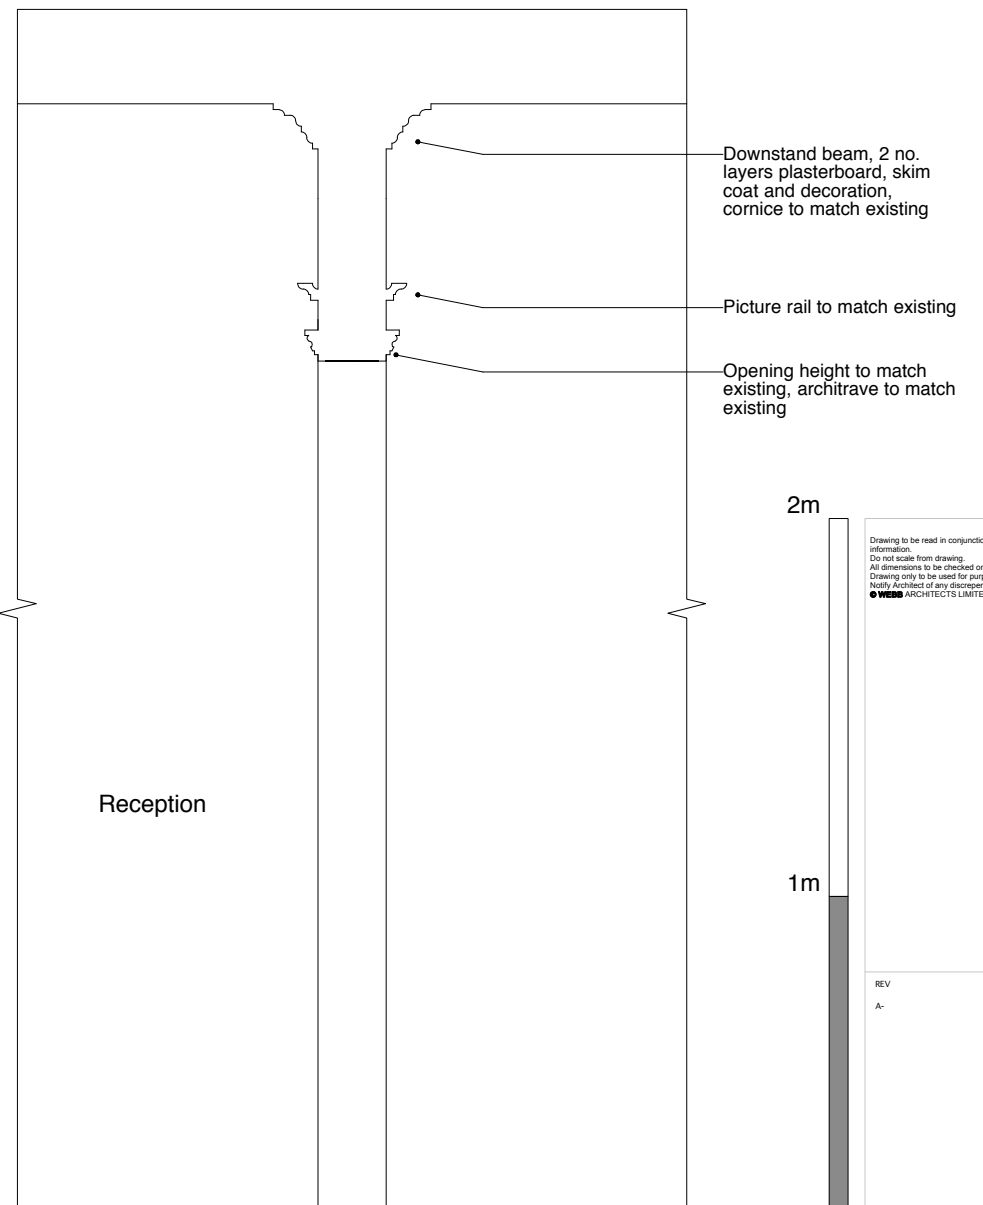

Section 2

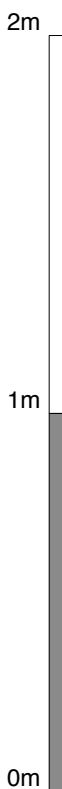

Drawing to be read in conjunction with consultants information.
Do not scale from drawing.
All dimensions to be checked on site.
Drawing only to be used for purposes indicated.
Not to be used for any other purposes.
© WEBB ARCHITECTS LIMITED

REV
A-

Section 5

Bedroom

New oriel window- lead clad,
timber framed window

Section 6

Conservation roof light

Drawing to be read in conjunction with consultants
information.
Do not scale from drawing.
All dimensions to be checked on site.
Drawing only to be used for purposes indicated.
Notify Architect of any discrepancies.
● WEBB ARCHITECTS LIMITED

REV
A-

t
m
020 89680279
077 98854810
richard@webb-architects.co.uk


WEBB ARCHITECTS LIMITED

11 GAINSBOROUGH GARDENS
PROPOSED DETAIL SECTIONS

1:20 / A3

FOR INFORMATION

1011.05.11(-)

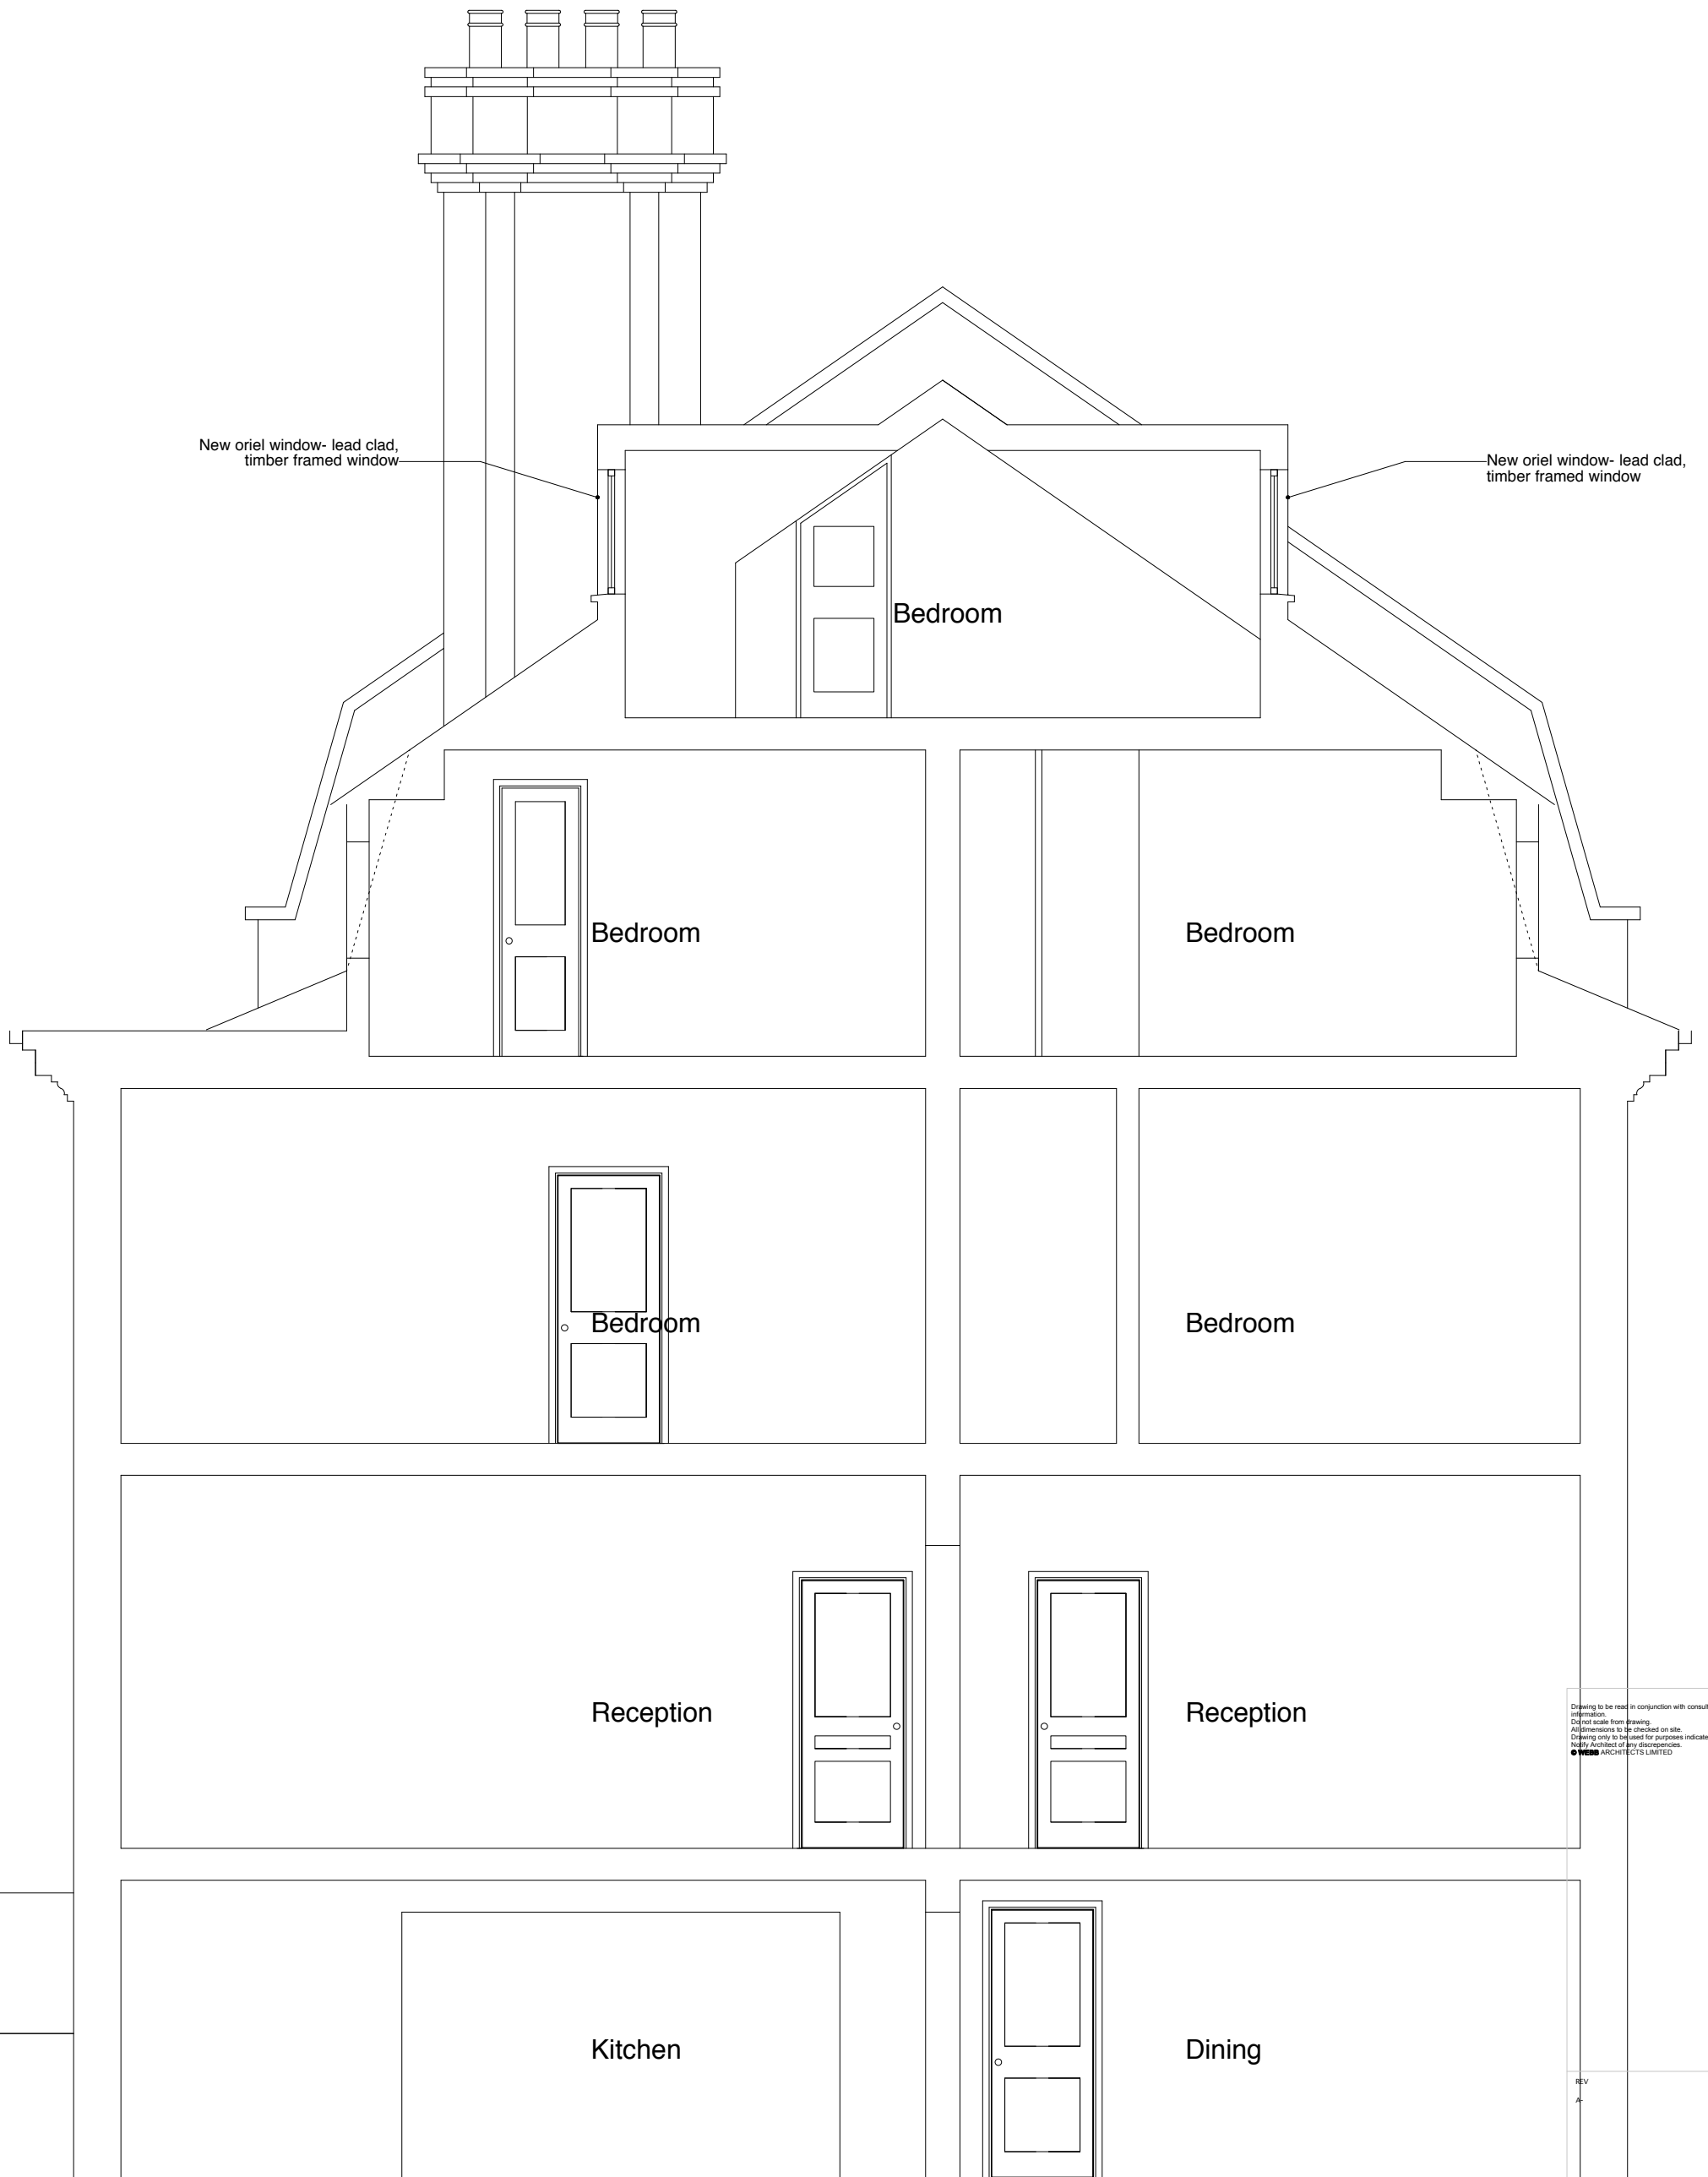

New oriel window- lead clad, timber framed window

New oriel window- lead clad, timber framed window

Bedroom

Bedroom

Bedroom

Bedroom

Bedroom

Reception

Reception


Kitchen

Dining

Drawing to be read in conjunction with consultants' information.
Do not scale from drawing.
All dimensions to be checked on site.
Drawing only to be used for purposes indicated.
Not a contract document.
© WEBB ARCHITECTS LIMITED

REV
A



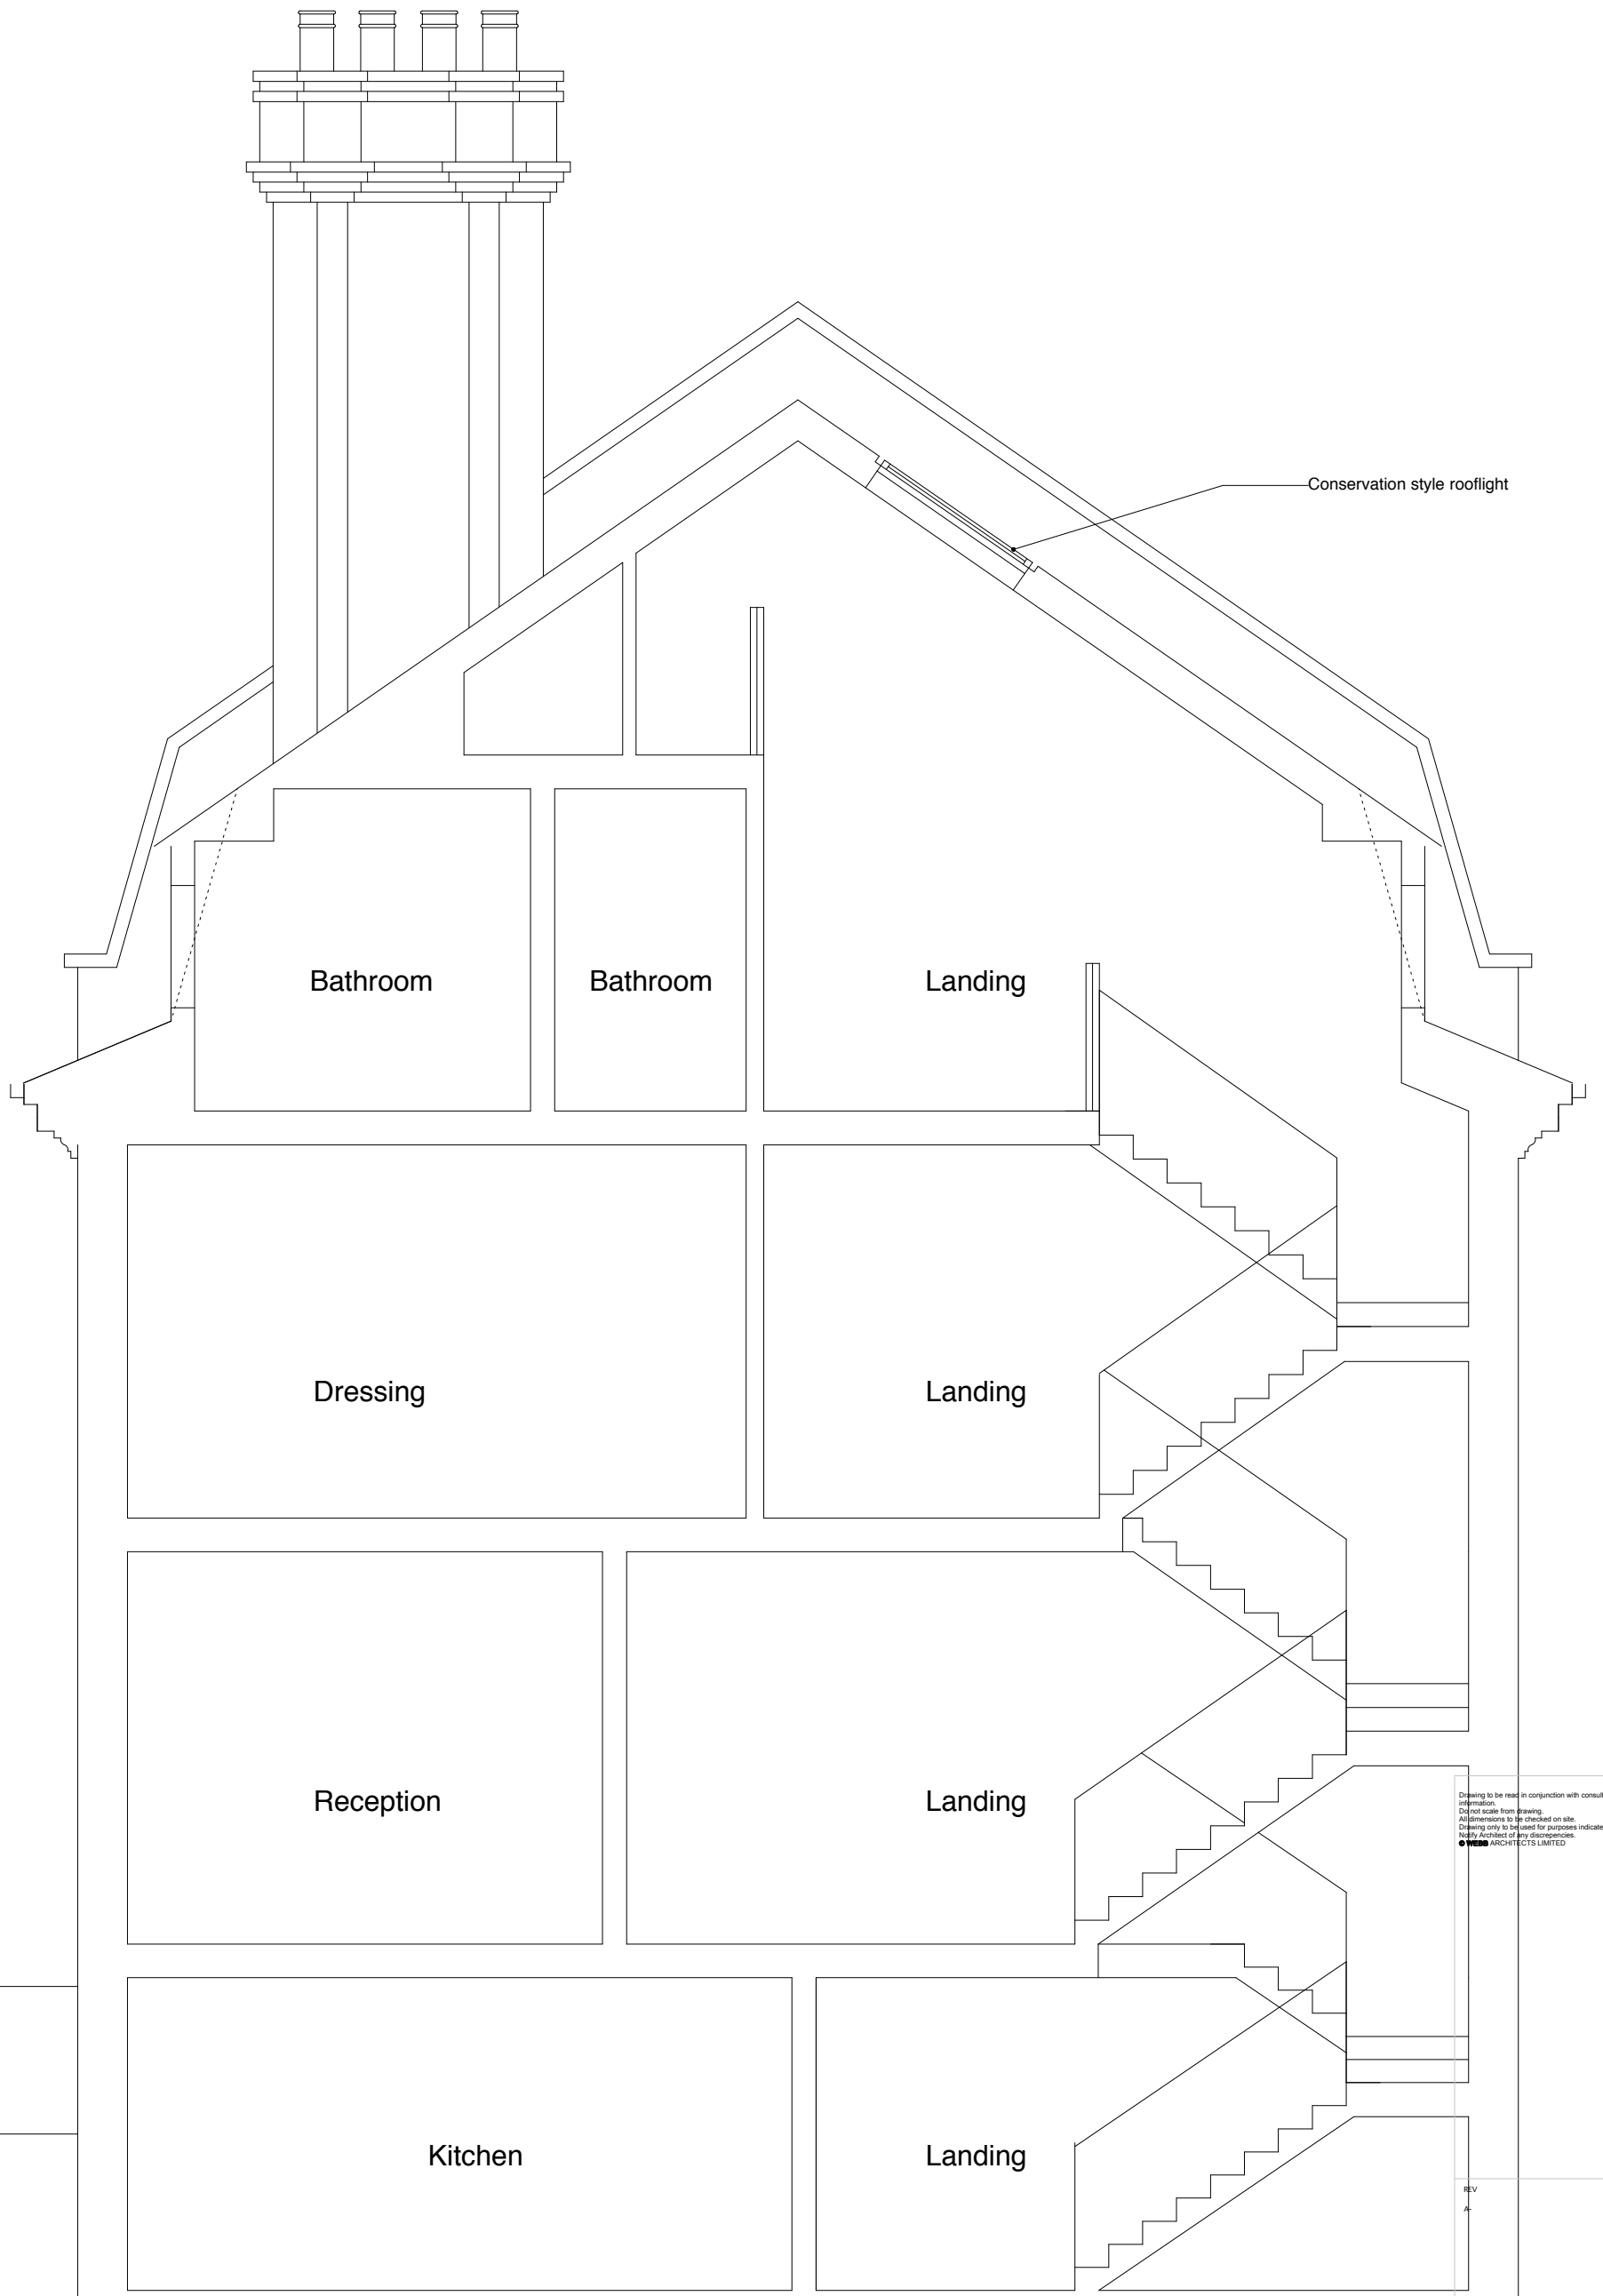

Conservation style rooflight

Bathroom

Bathroom

Landing

Dressing

Landing

Reception

Landing

Kitchen

Landing

Drawing to be read in conjunction with consultants' information.
Do not scale from drawing.
All dimensions to be checked on site.
Drawing only to be used for purposes indicated.
Not to be used for any other purposes.
© WEBB ARCHITECTS LIMITED

REV
A



t
m
020 89680279
077 98854810
richard@webb-architects.co.uk


WEBB ARCHITECTS LIMITED

11 GAINSBOROUGH GARDENS
PROPOSED SECTION EE

1:100 / A3

FOR INFORMATION

1011.02.14(-)

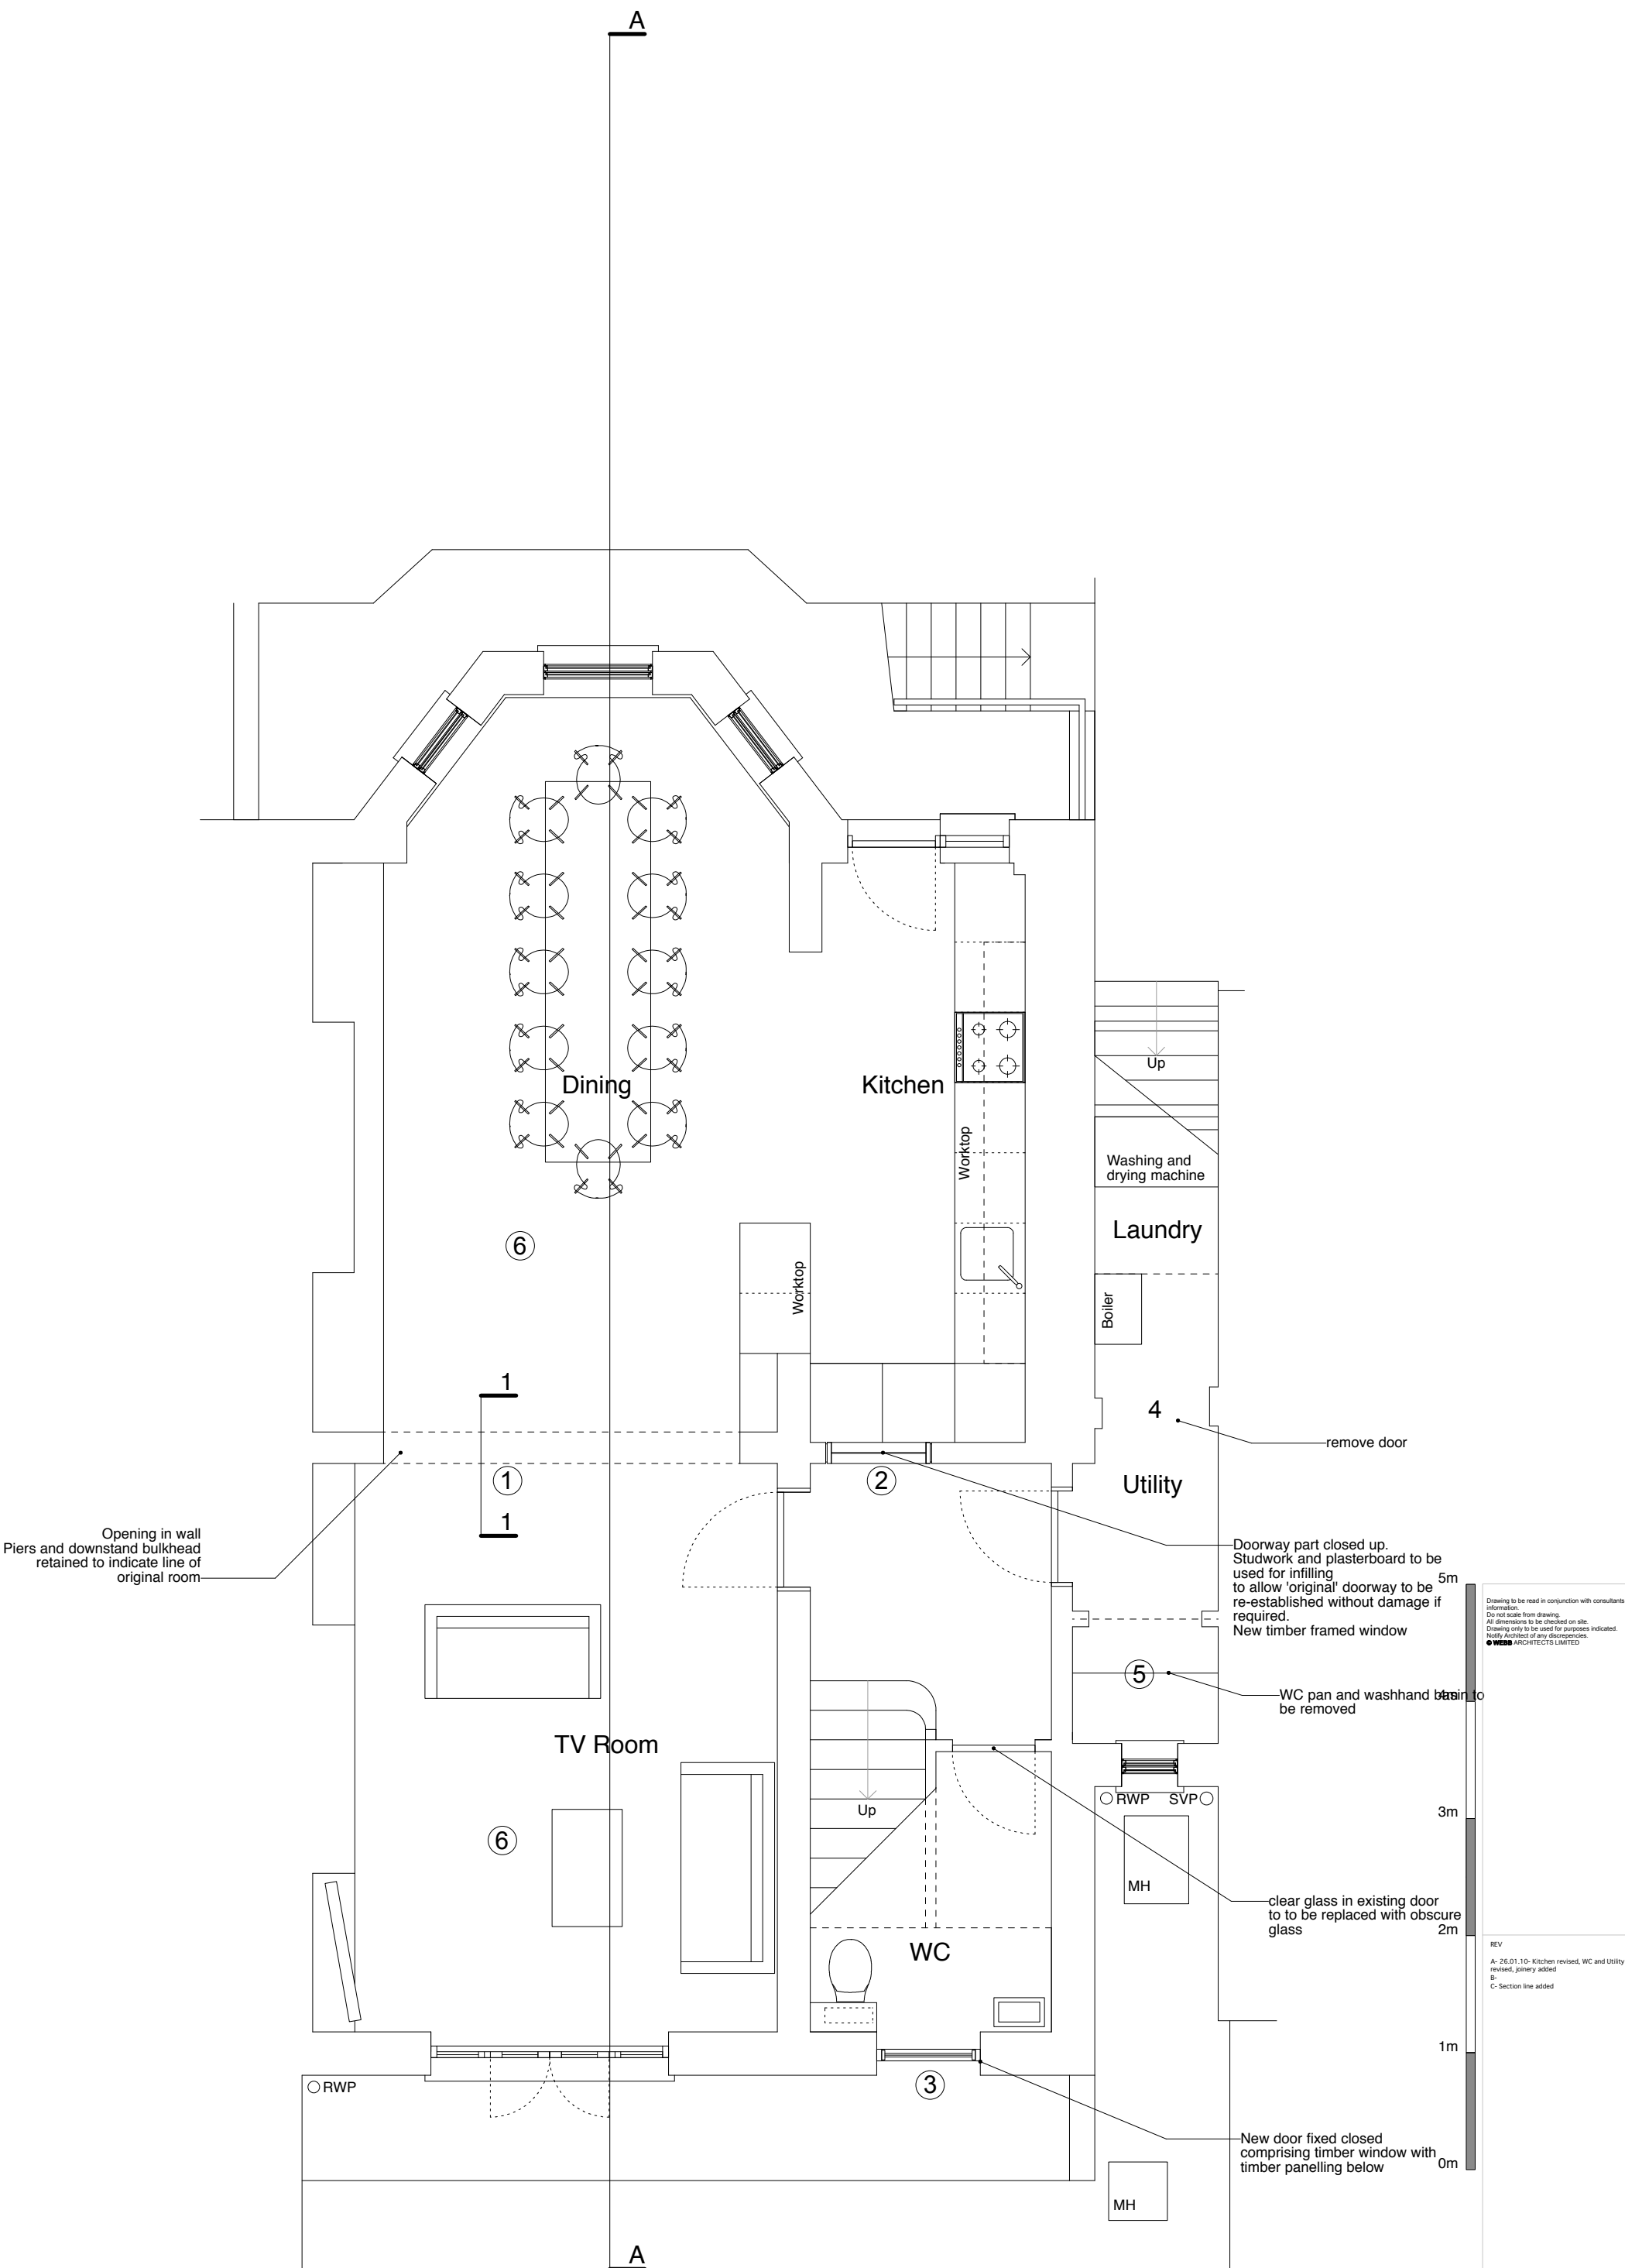

Opening in wall Piers and downstand bulkhead retained to indicate line of original room

remove door

Doorway part closed up. Studwork and plasterboard to be used for infilling to allow 'original' doorway to be re-established without damage if required. New timber framed window


WC pan and washhand basin to be removed

clear glass in existing door to to be replaced with obscure glass

New door fixed closed comprising timber window with timber panelling below

Drawing to be read in conjunction with consultants information. Do not scale from drawing. All dimensions to be checked on site. Drawing only to be used for purposes indicated. Notify Architect of any discrepancies. WEBB ARCHITECTS LIMITED

REV
A- 26.01.10- Kitchen revised, WC and Utility revised, joinery added
B-
C- Section line added

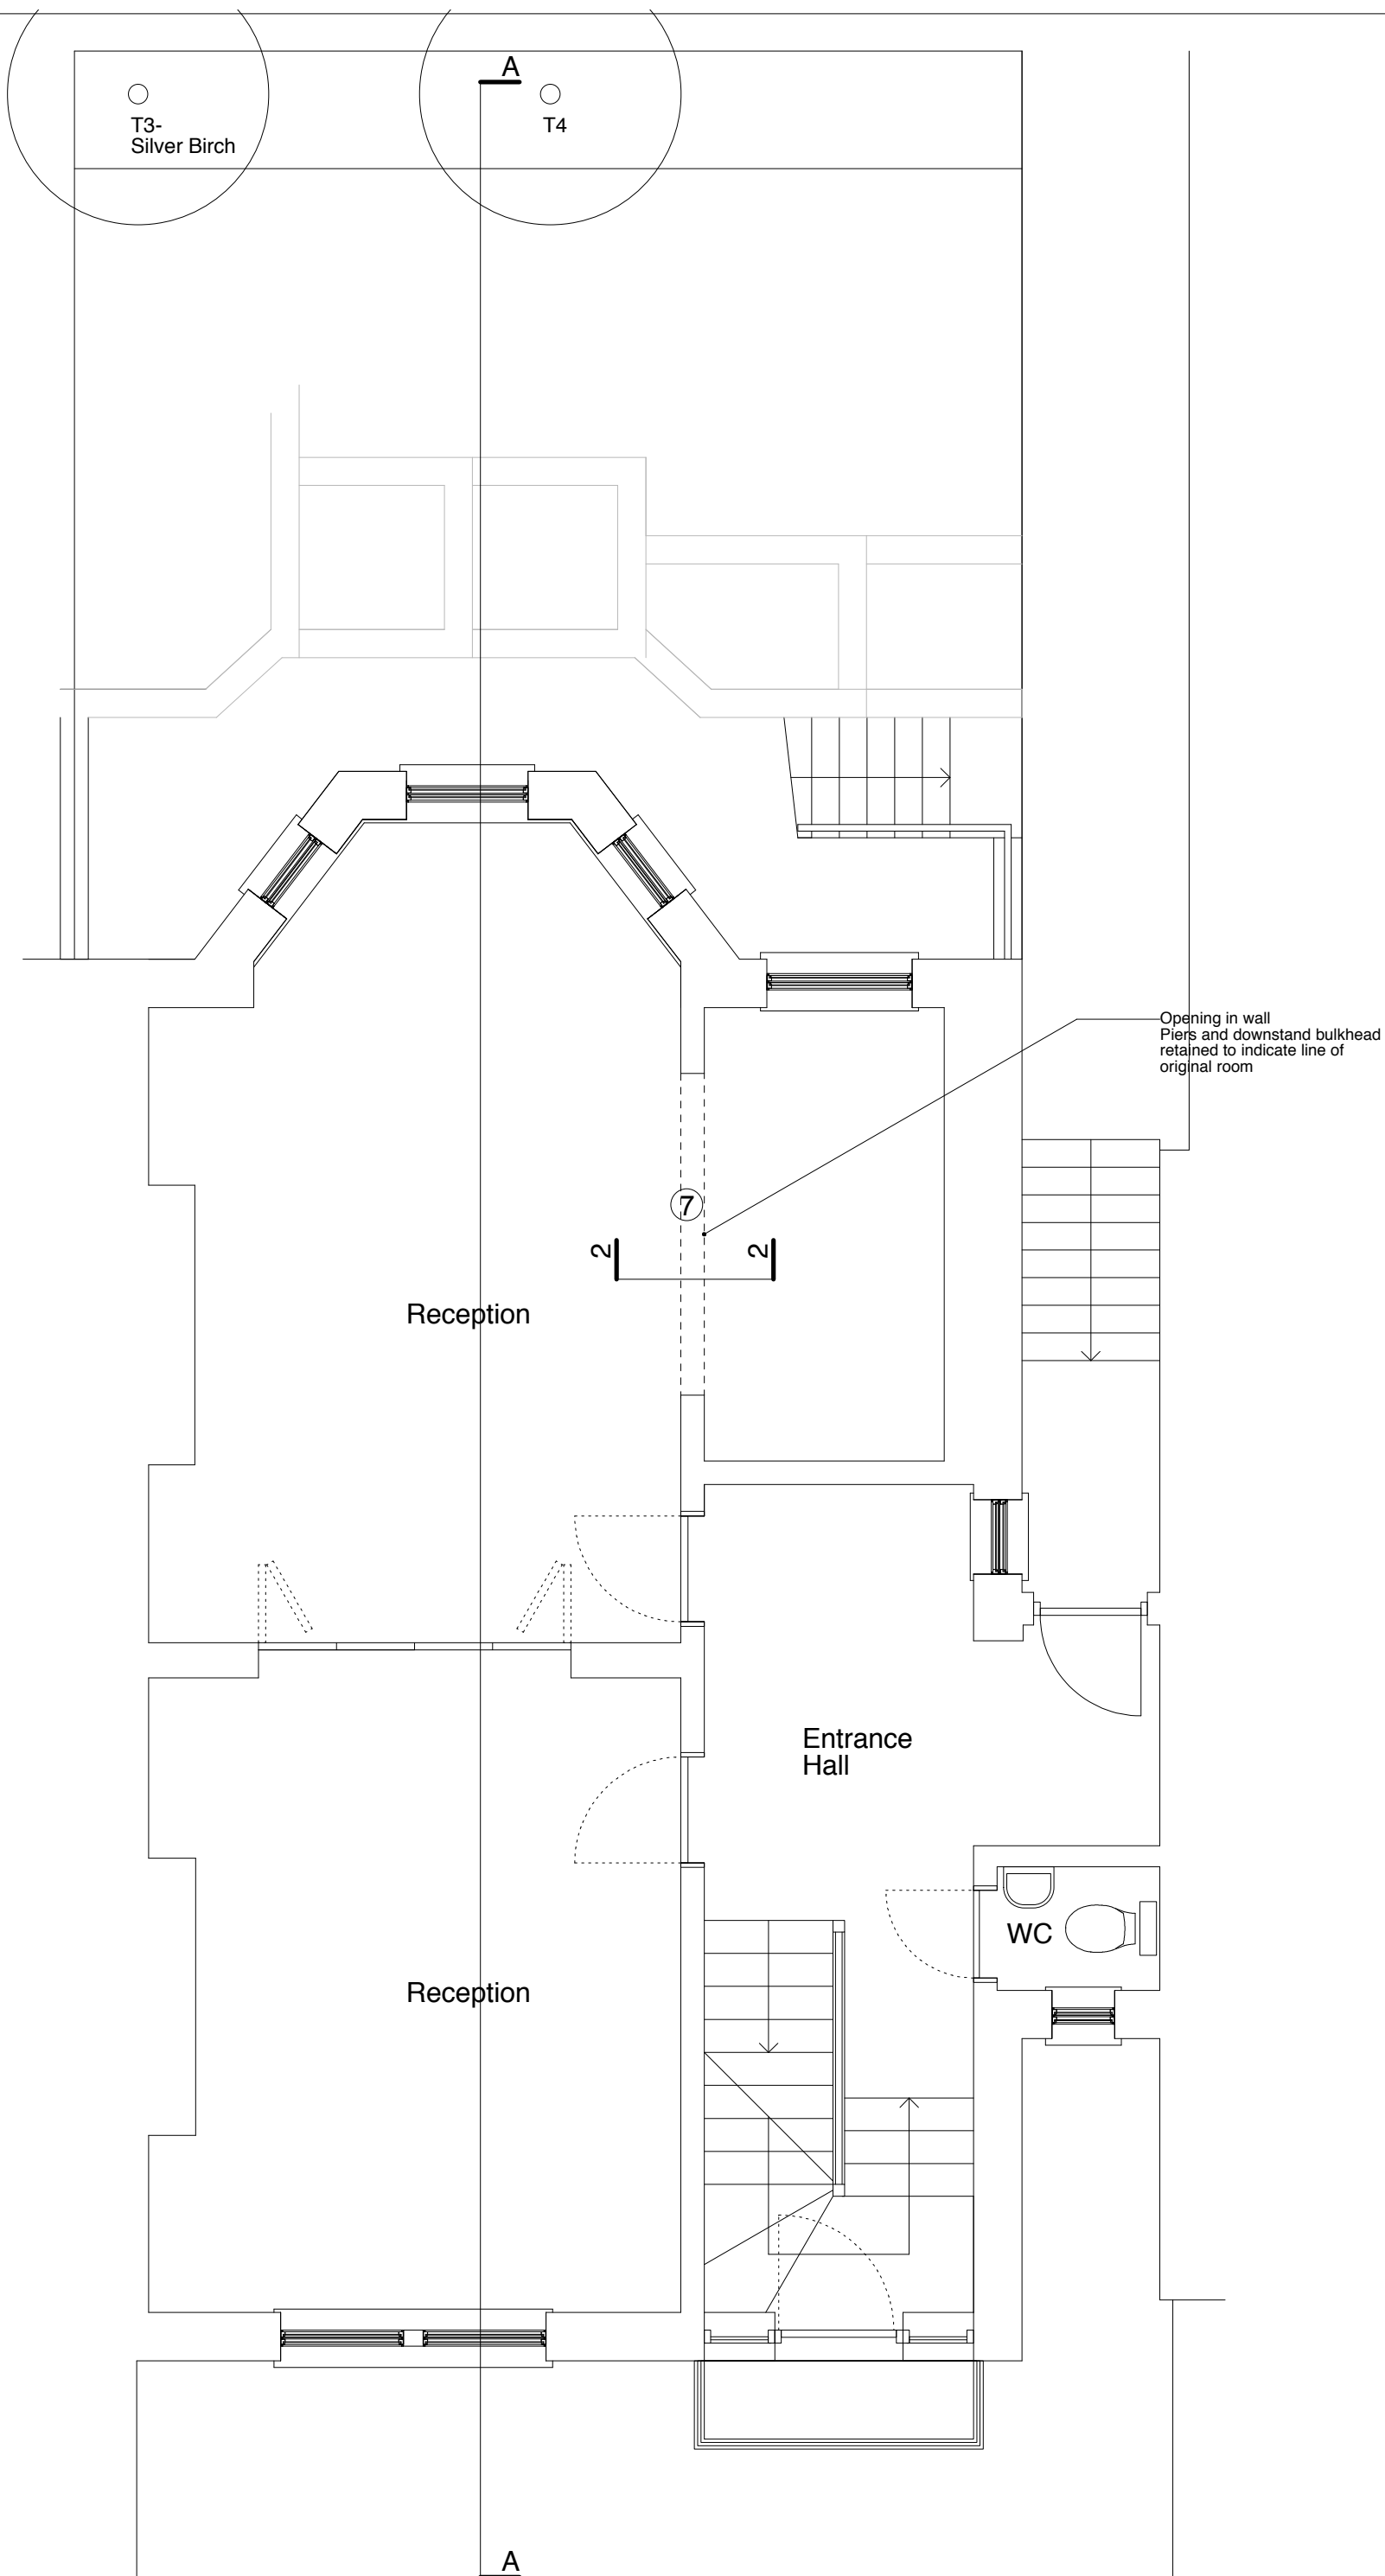


Opening in wall
Piers and downstand bulkhead
retained to indicate line of
original room




Drawing to be read in conjunction with consultants
information.
Do not scale from drawing.
All dimensions to be checked on site.
Drawing only to be used for purposes indicated.
Not to be used for any other purposes.
© WEBB ARCHITECTS LIMITED

REV
A- 26.01.10- Doors added
B-
C- 21.04.10- Section line added

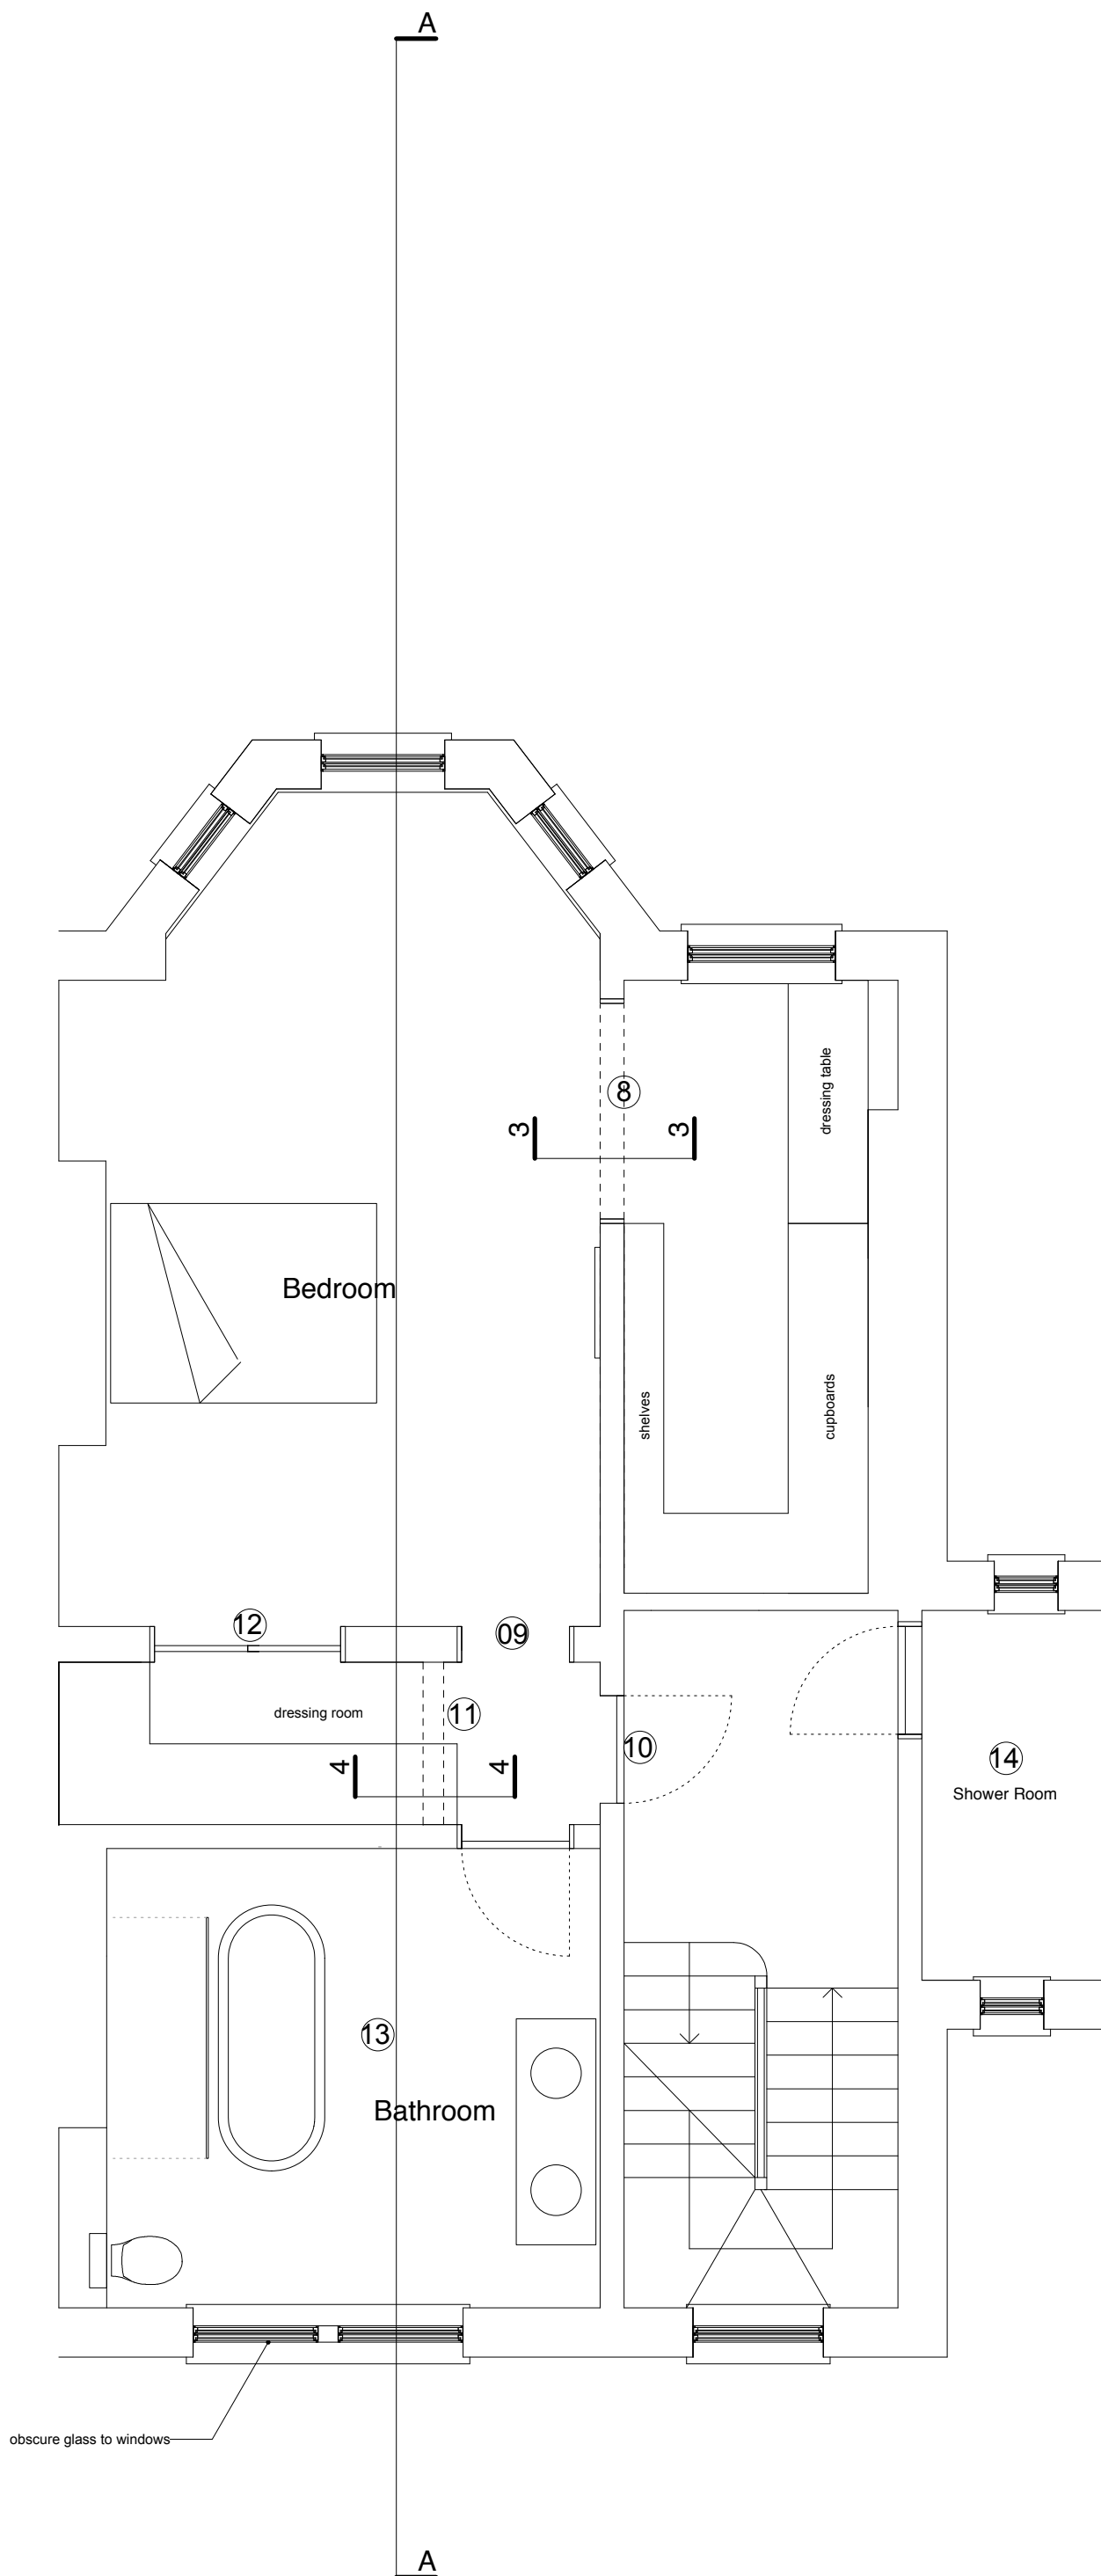


Drawing to be read in conjunction with consultants information.
 Do not scale from drawing.
 All dimensions to be checked on site.
 Drawing only to be used for purposes indicated.
 Notify Architect of any discrepancies.
 © WEBB ARCHITECTS LIMITED

REV
 A- 26.01.10- Study omitted, Bedroom added, shower added
 B-
 C-
 D-
 E- 21.04.10- Section line added

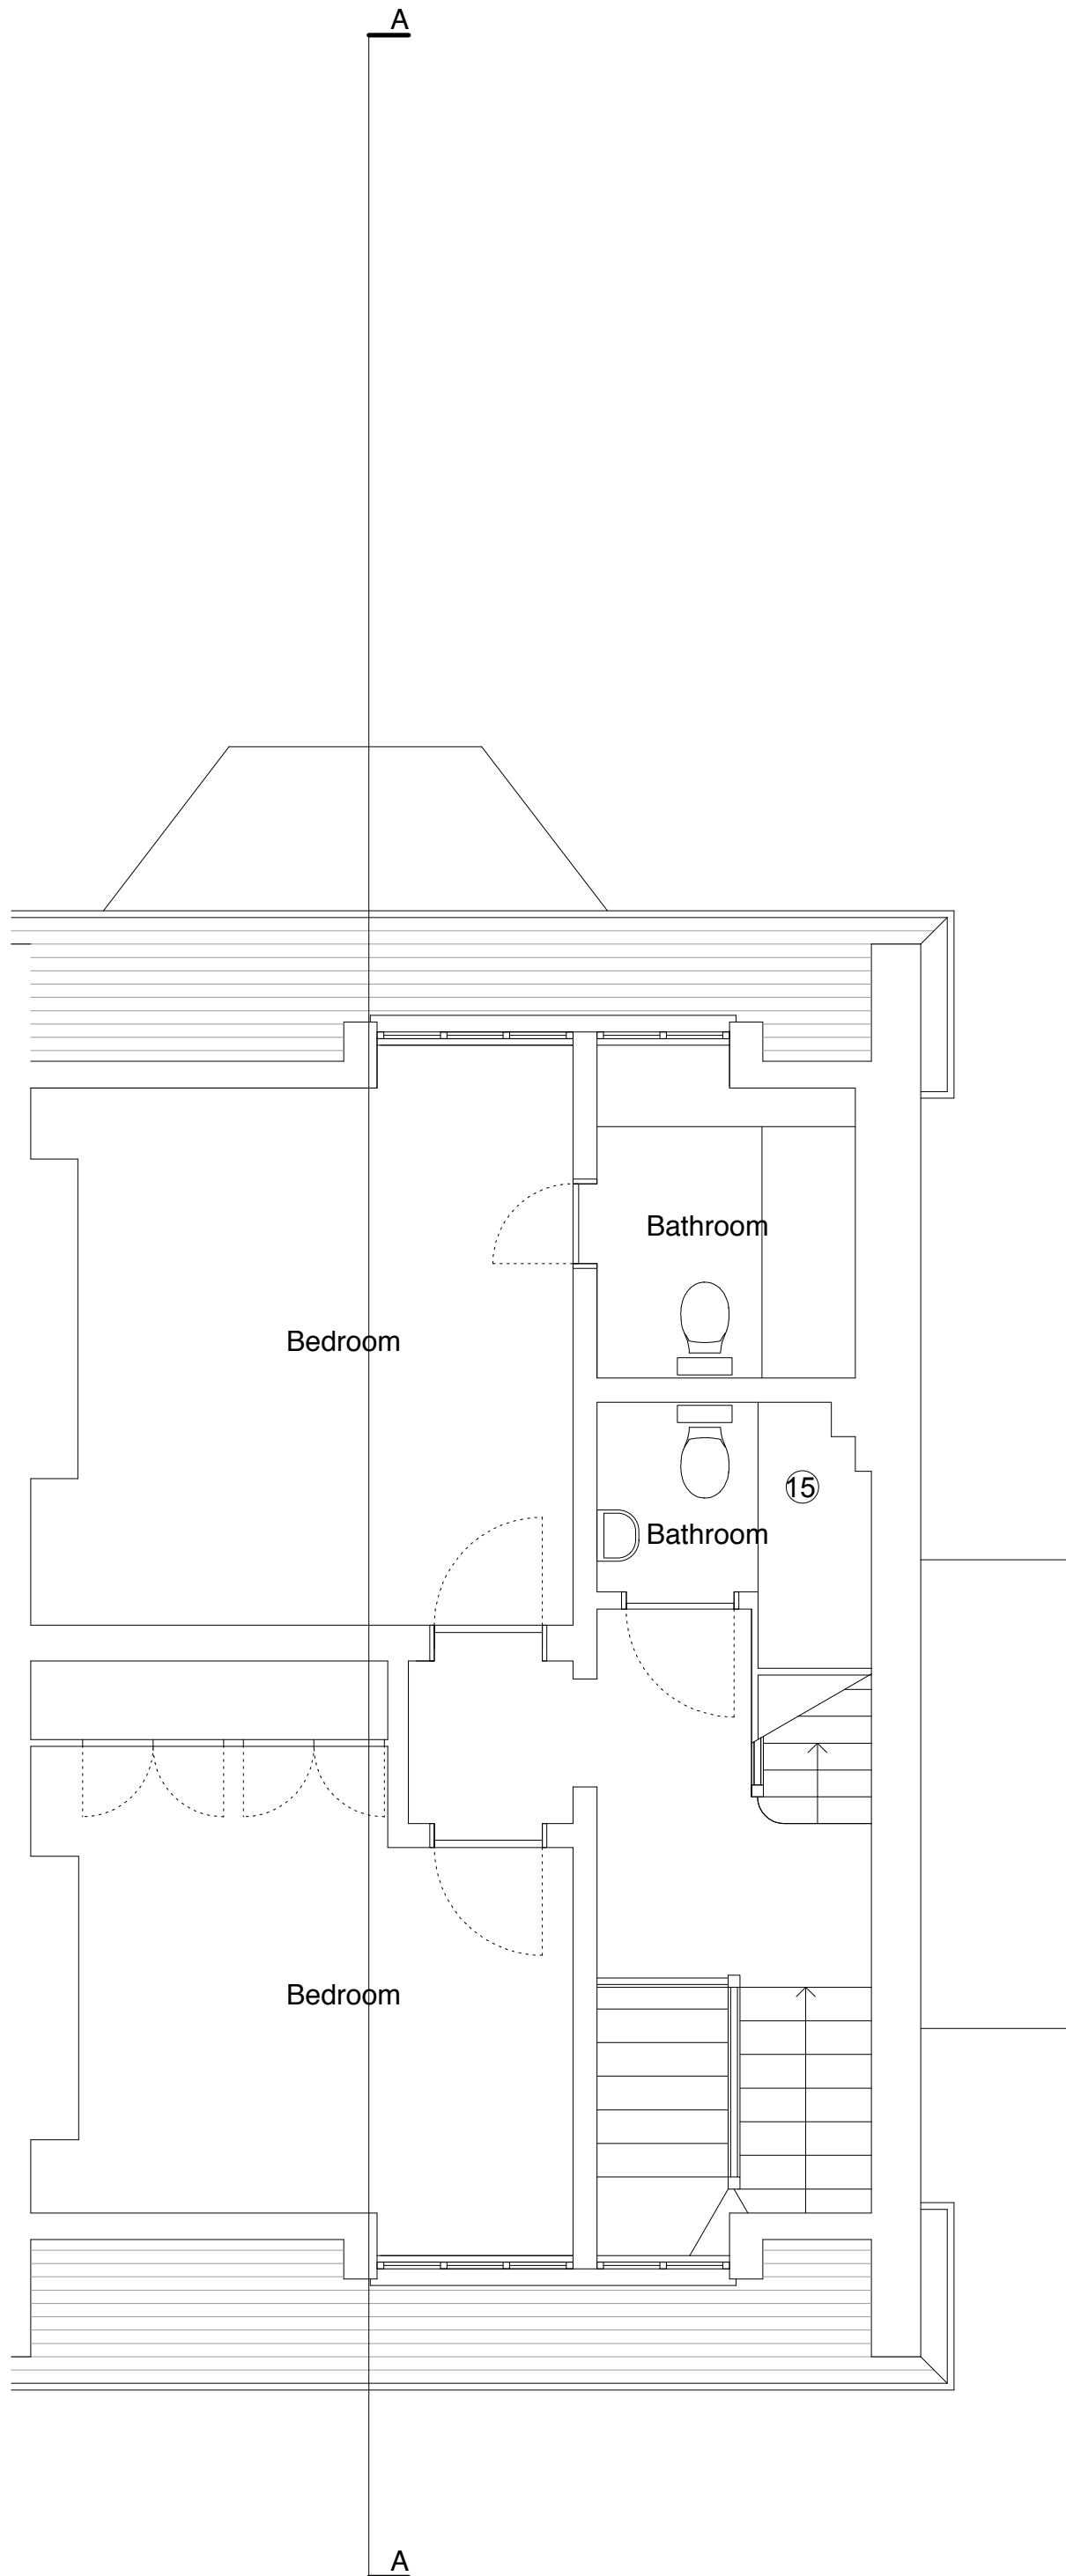


Drawing to be read in conjunction with consultants information.
 Do not scale from drawing.
 All dimensions to be checked on site.
 Drawing only to be used for purposes indicated.
 Notify Architects of any discrepancies.
WEBB ARCHITECTS LIMITED

REV
 A-
 B- 21.04.10- Section line added

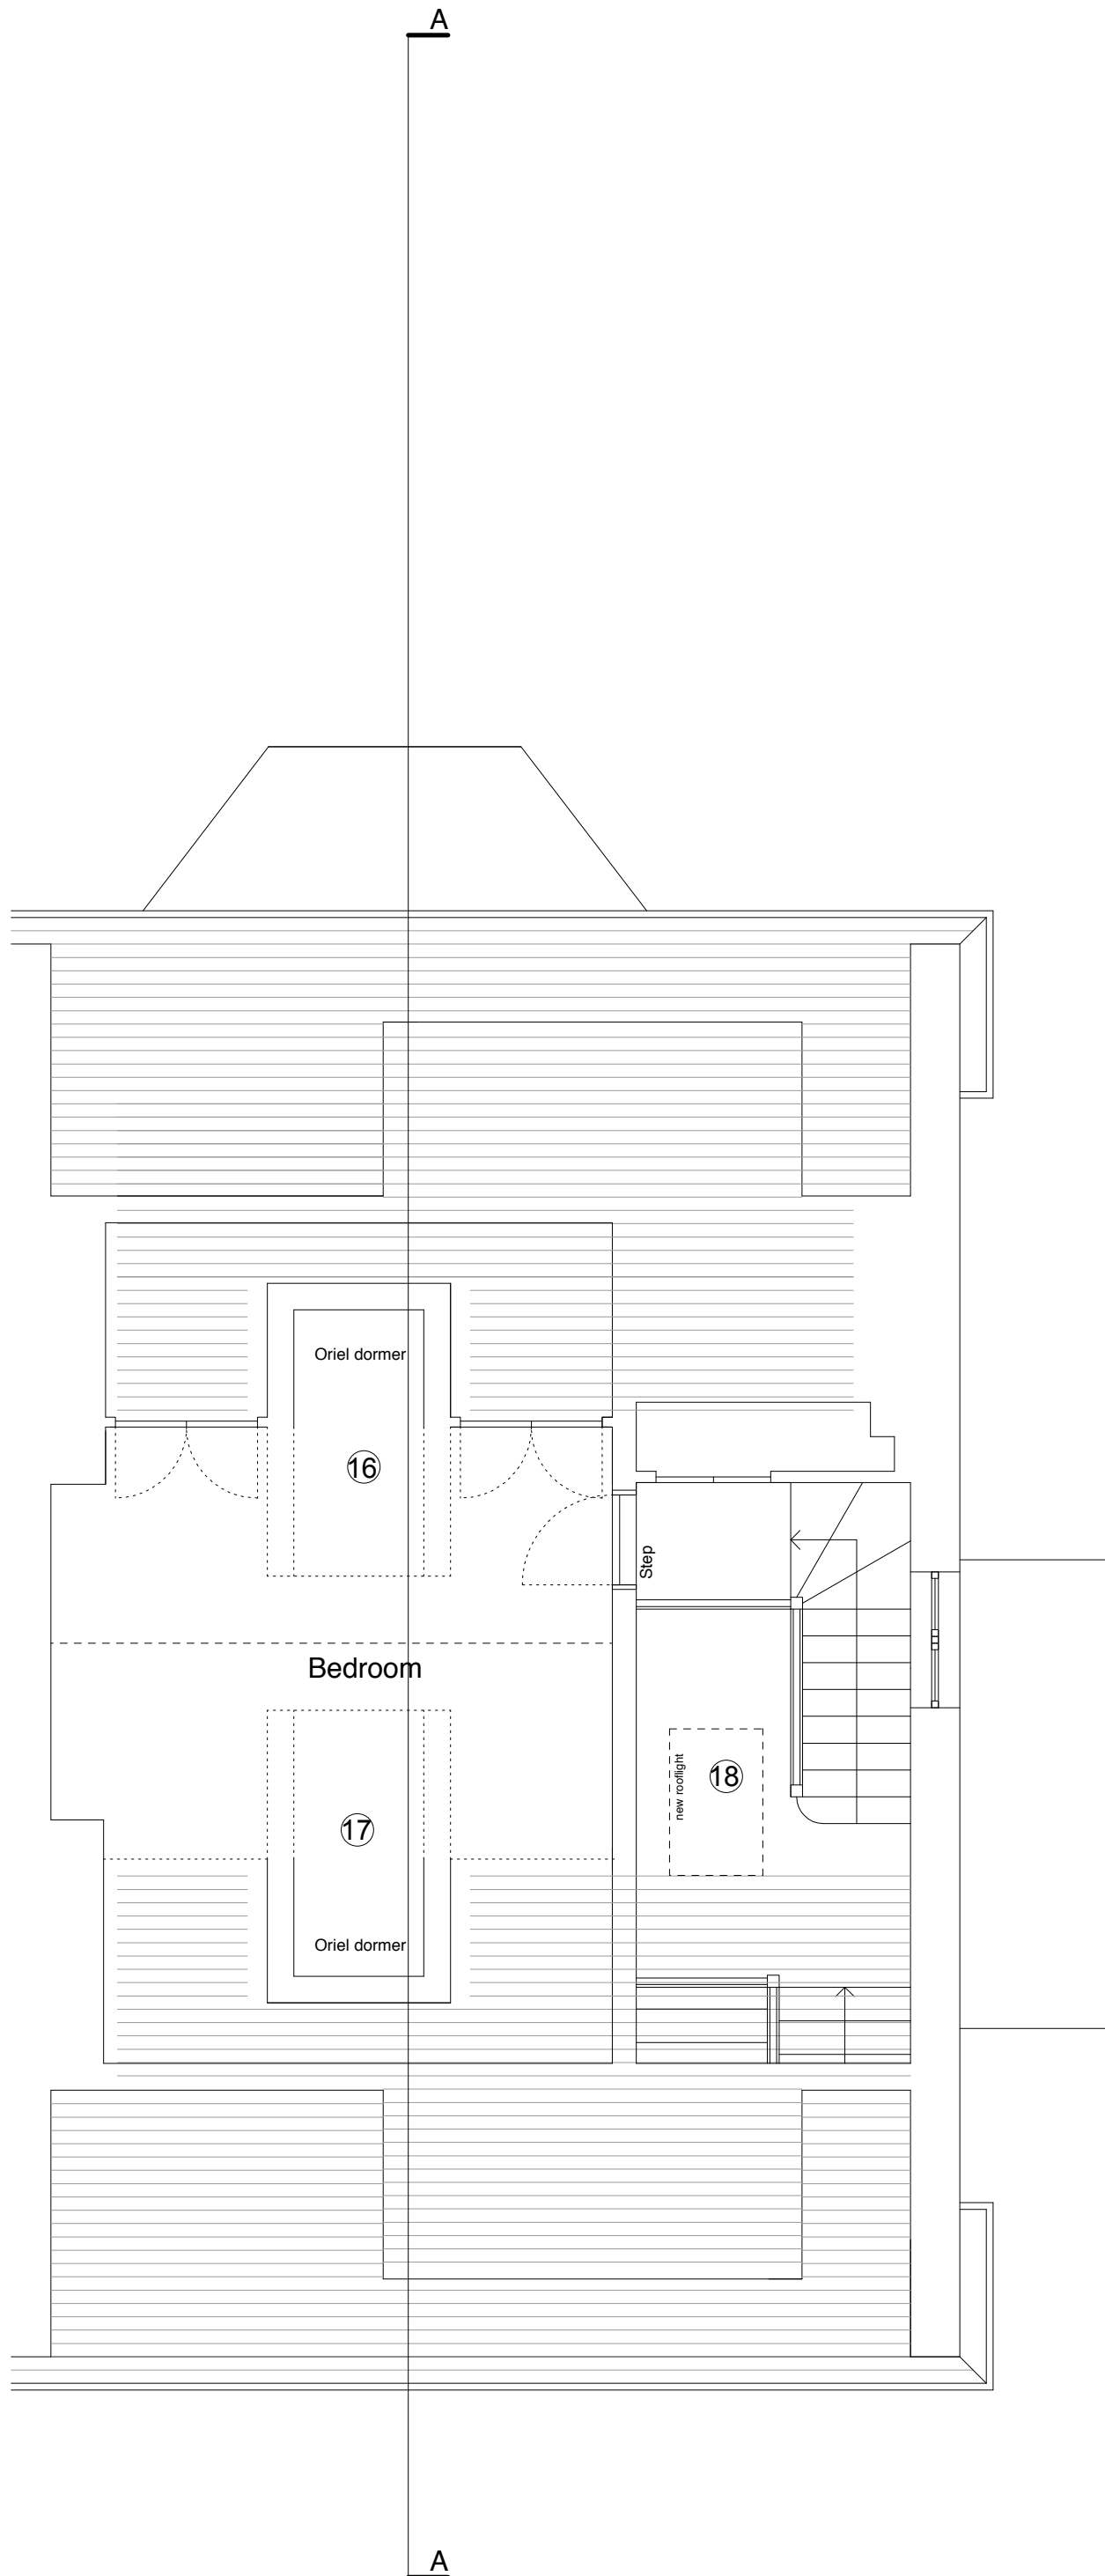

Drawing to be read in conjunction with consultants information.
 Do not scale from drawing.
 All dimensions to be checked on site.
 Drawing only to be used for purposes indicated.
 Notify Architect of any discrepancies.
WEBB ARCHITECTS LIMITED

REV
 E-21.04.10- Section line added

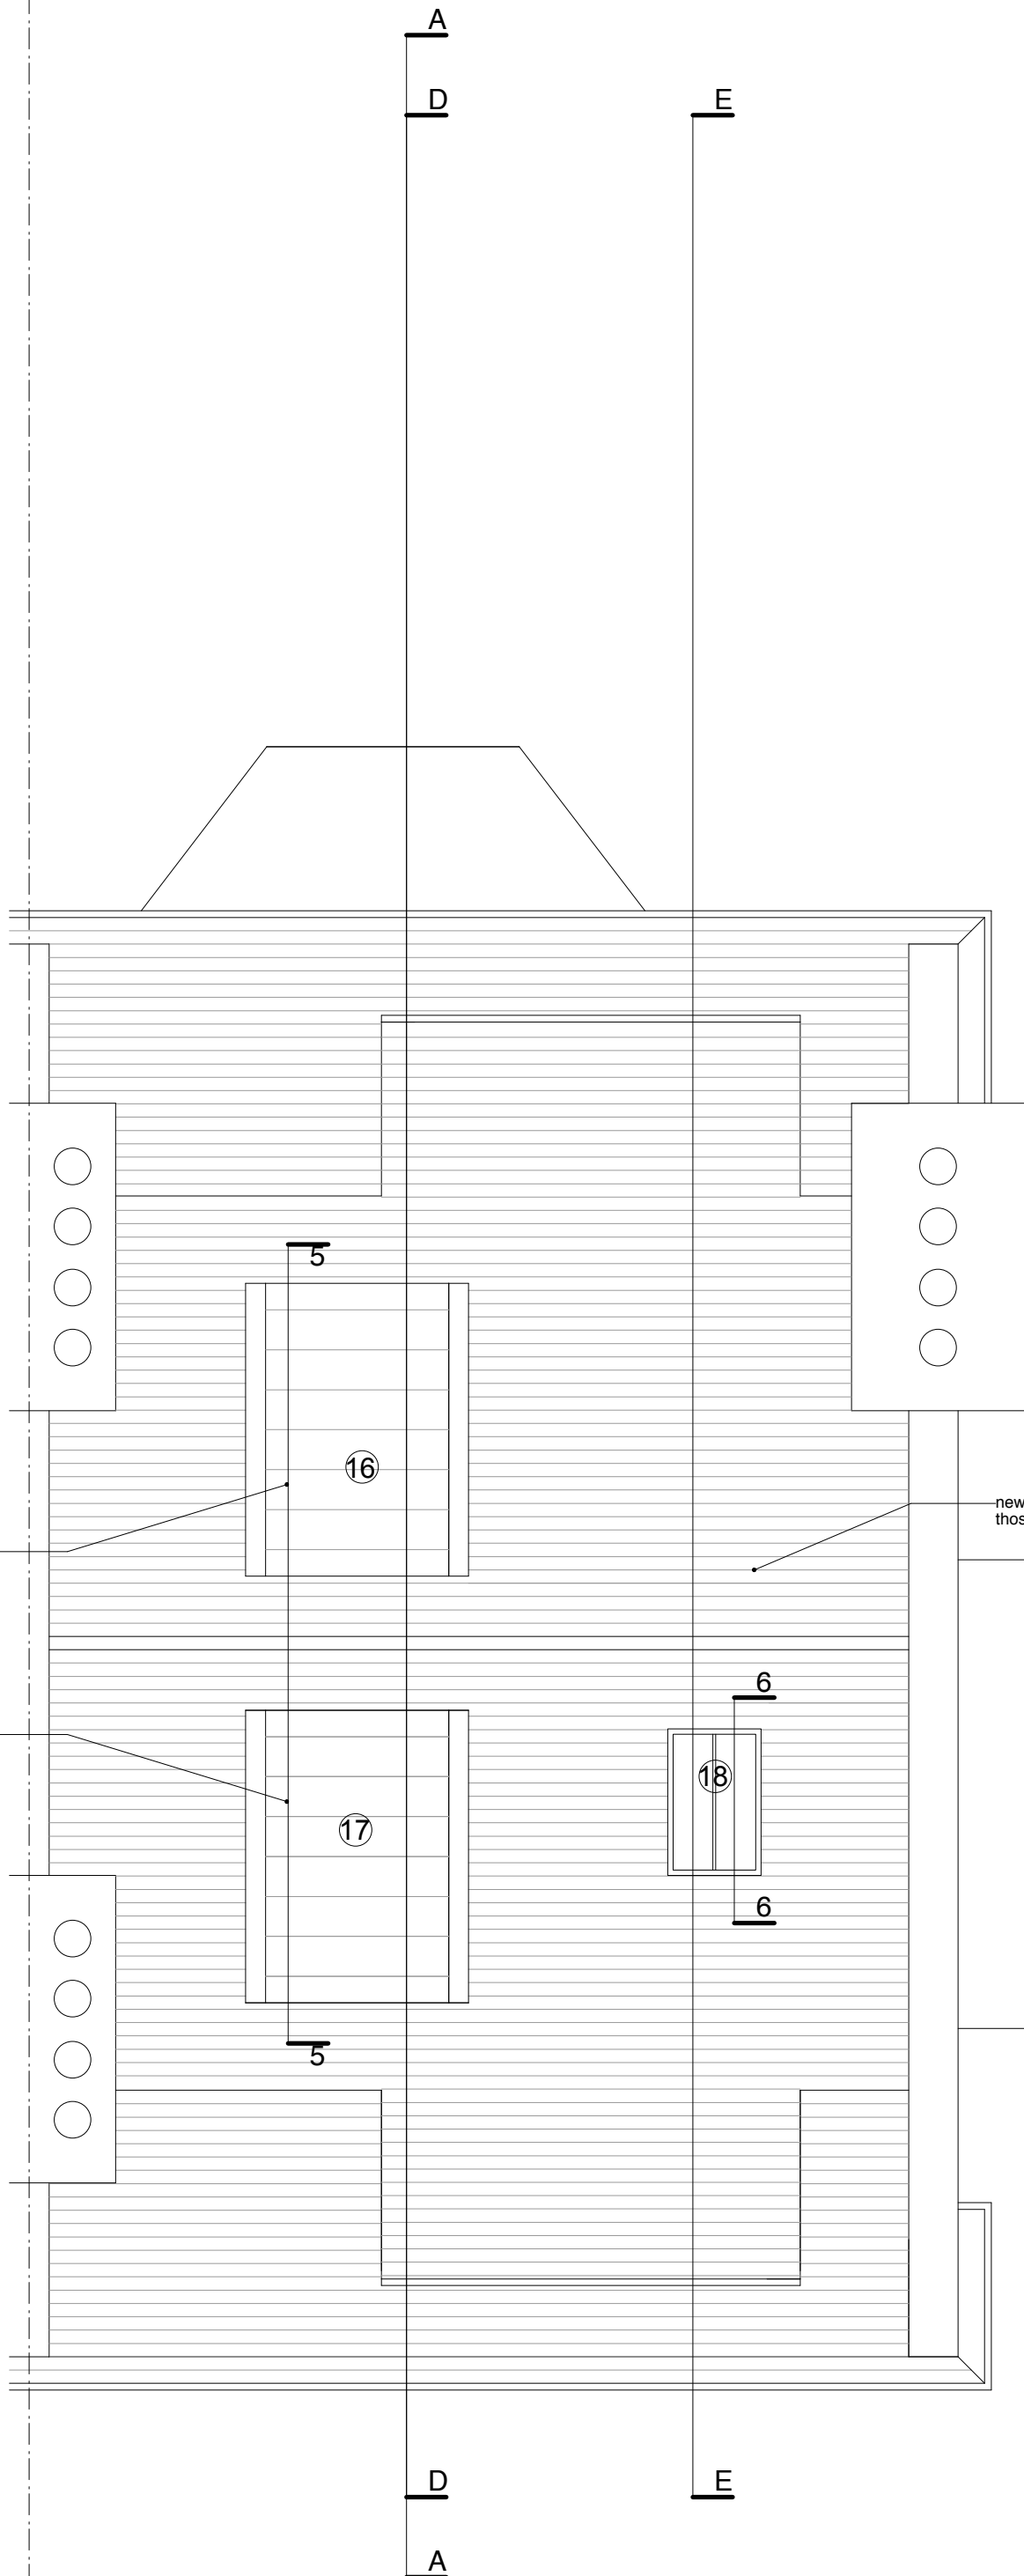

New oriel window- lead clad,
timber framed window

New oriel window- lead clad,
timber framed window

new roof finishes to match
those on 12 and 13



Drawing to be read in conjunction with consultants
information.
Do not scale from drawing.
All dimensions to be checked on site.
Drawing only to be used for purposes indicated.
Notify Architects of any discrepancies.
WEBB ARCHITECTS LIMITED

REV
C-21.04.10- Section lines added