

Key Specifications

--	--	--

No.	Date	Revision Notes
-----	------	----------------

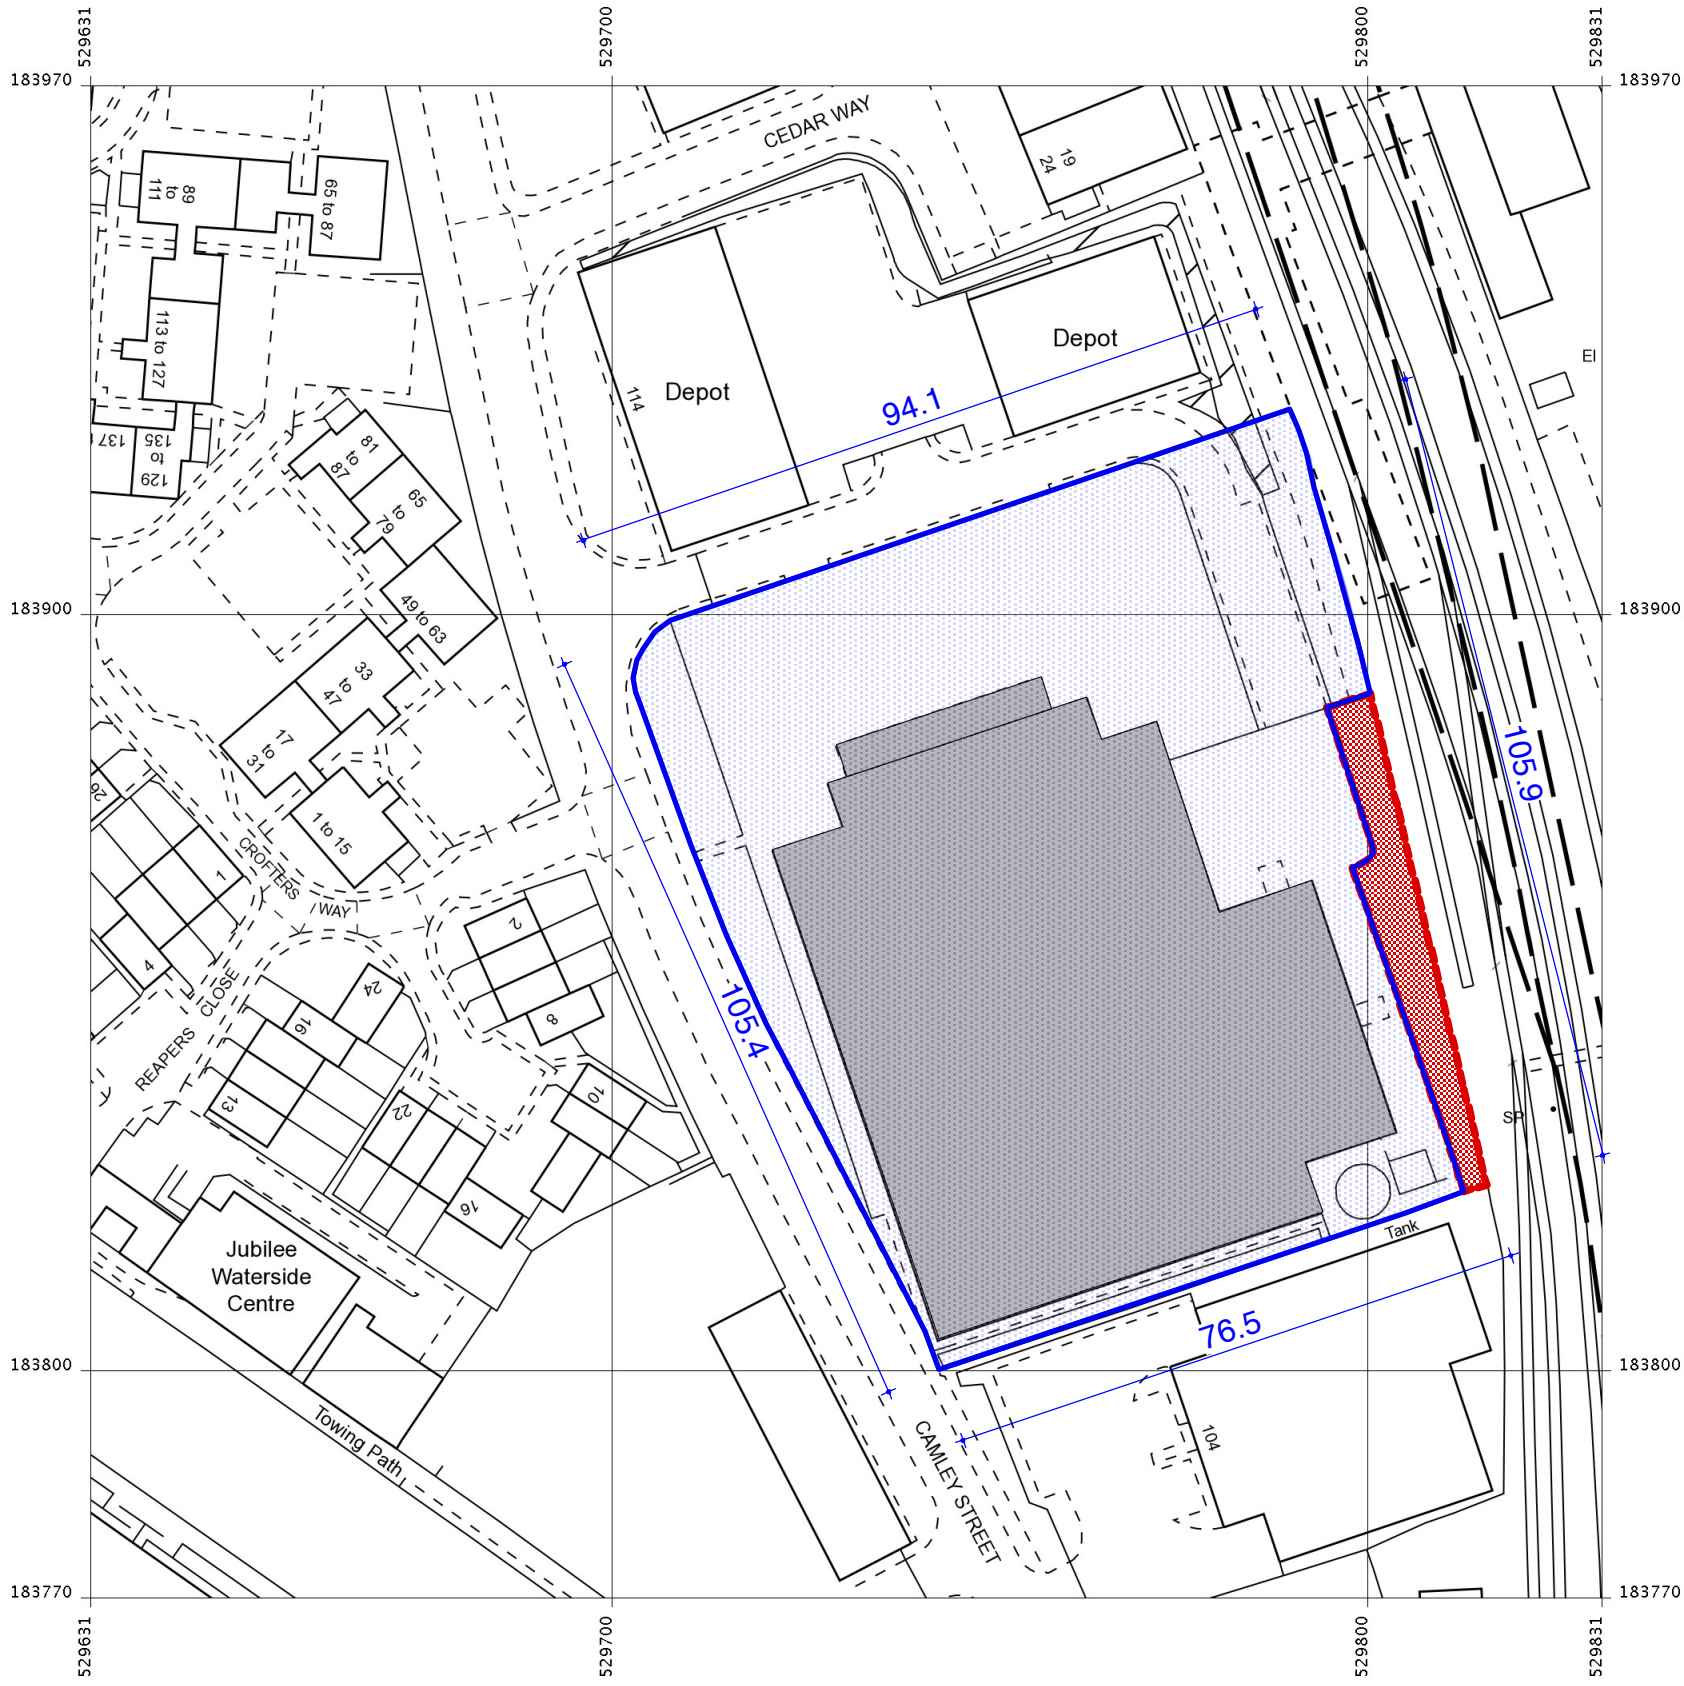
No.	Date	Revision Notes

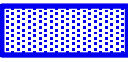

St Pancras AD Project
Site Location Plan

Scale	Date
1:1250	03/12/09

Page size	Drawn by
A3	ALC

Revision	Drawing Number
0	AD-GA-001



-  Rest of land under same tenancy
-  Application site

