
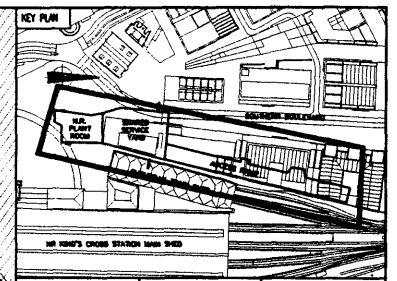


NOTE: THE PROPERTY OF THIS DRAWING AND DESIGN IS RESERVED AND MUST BE KEPT IN CONFIDENCE AND NOT BE REPRODUCED IN ANY MANNER WITHOUT THE WRITTEN CONSENT OF THE ARCHITECT.

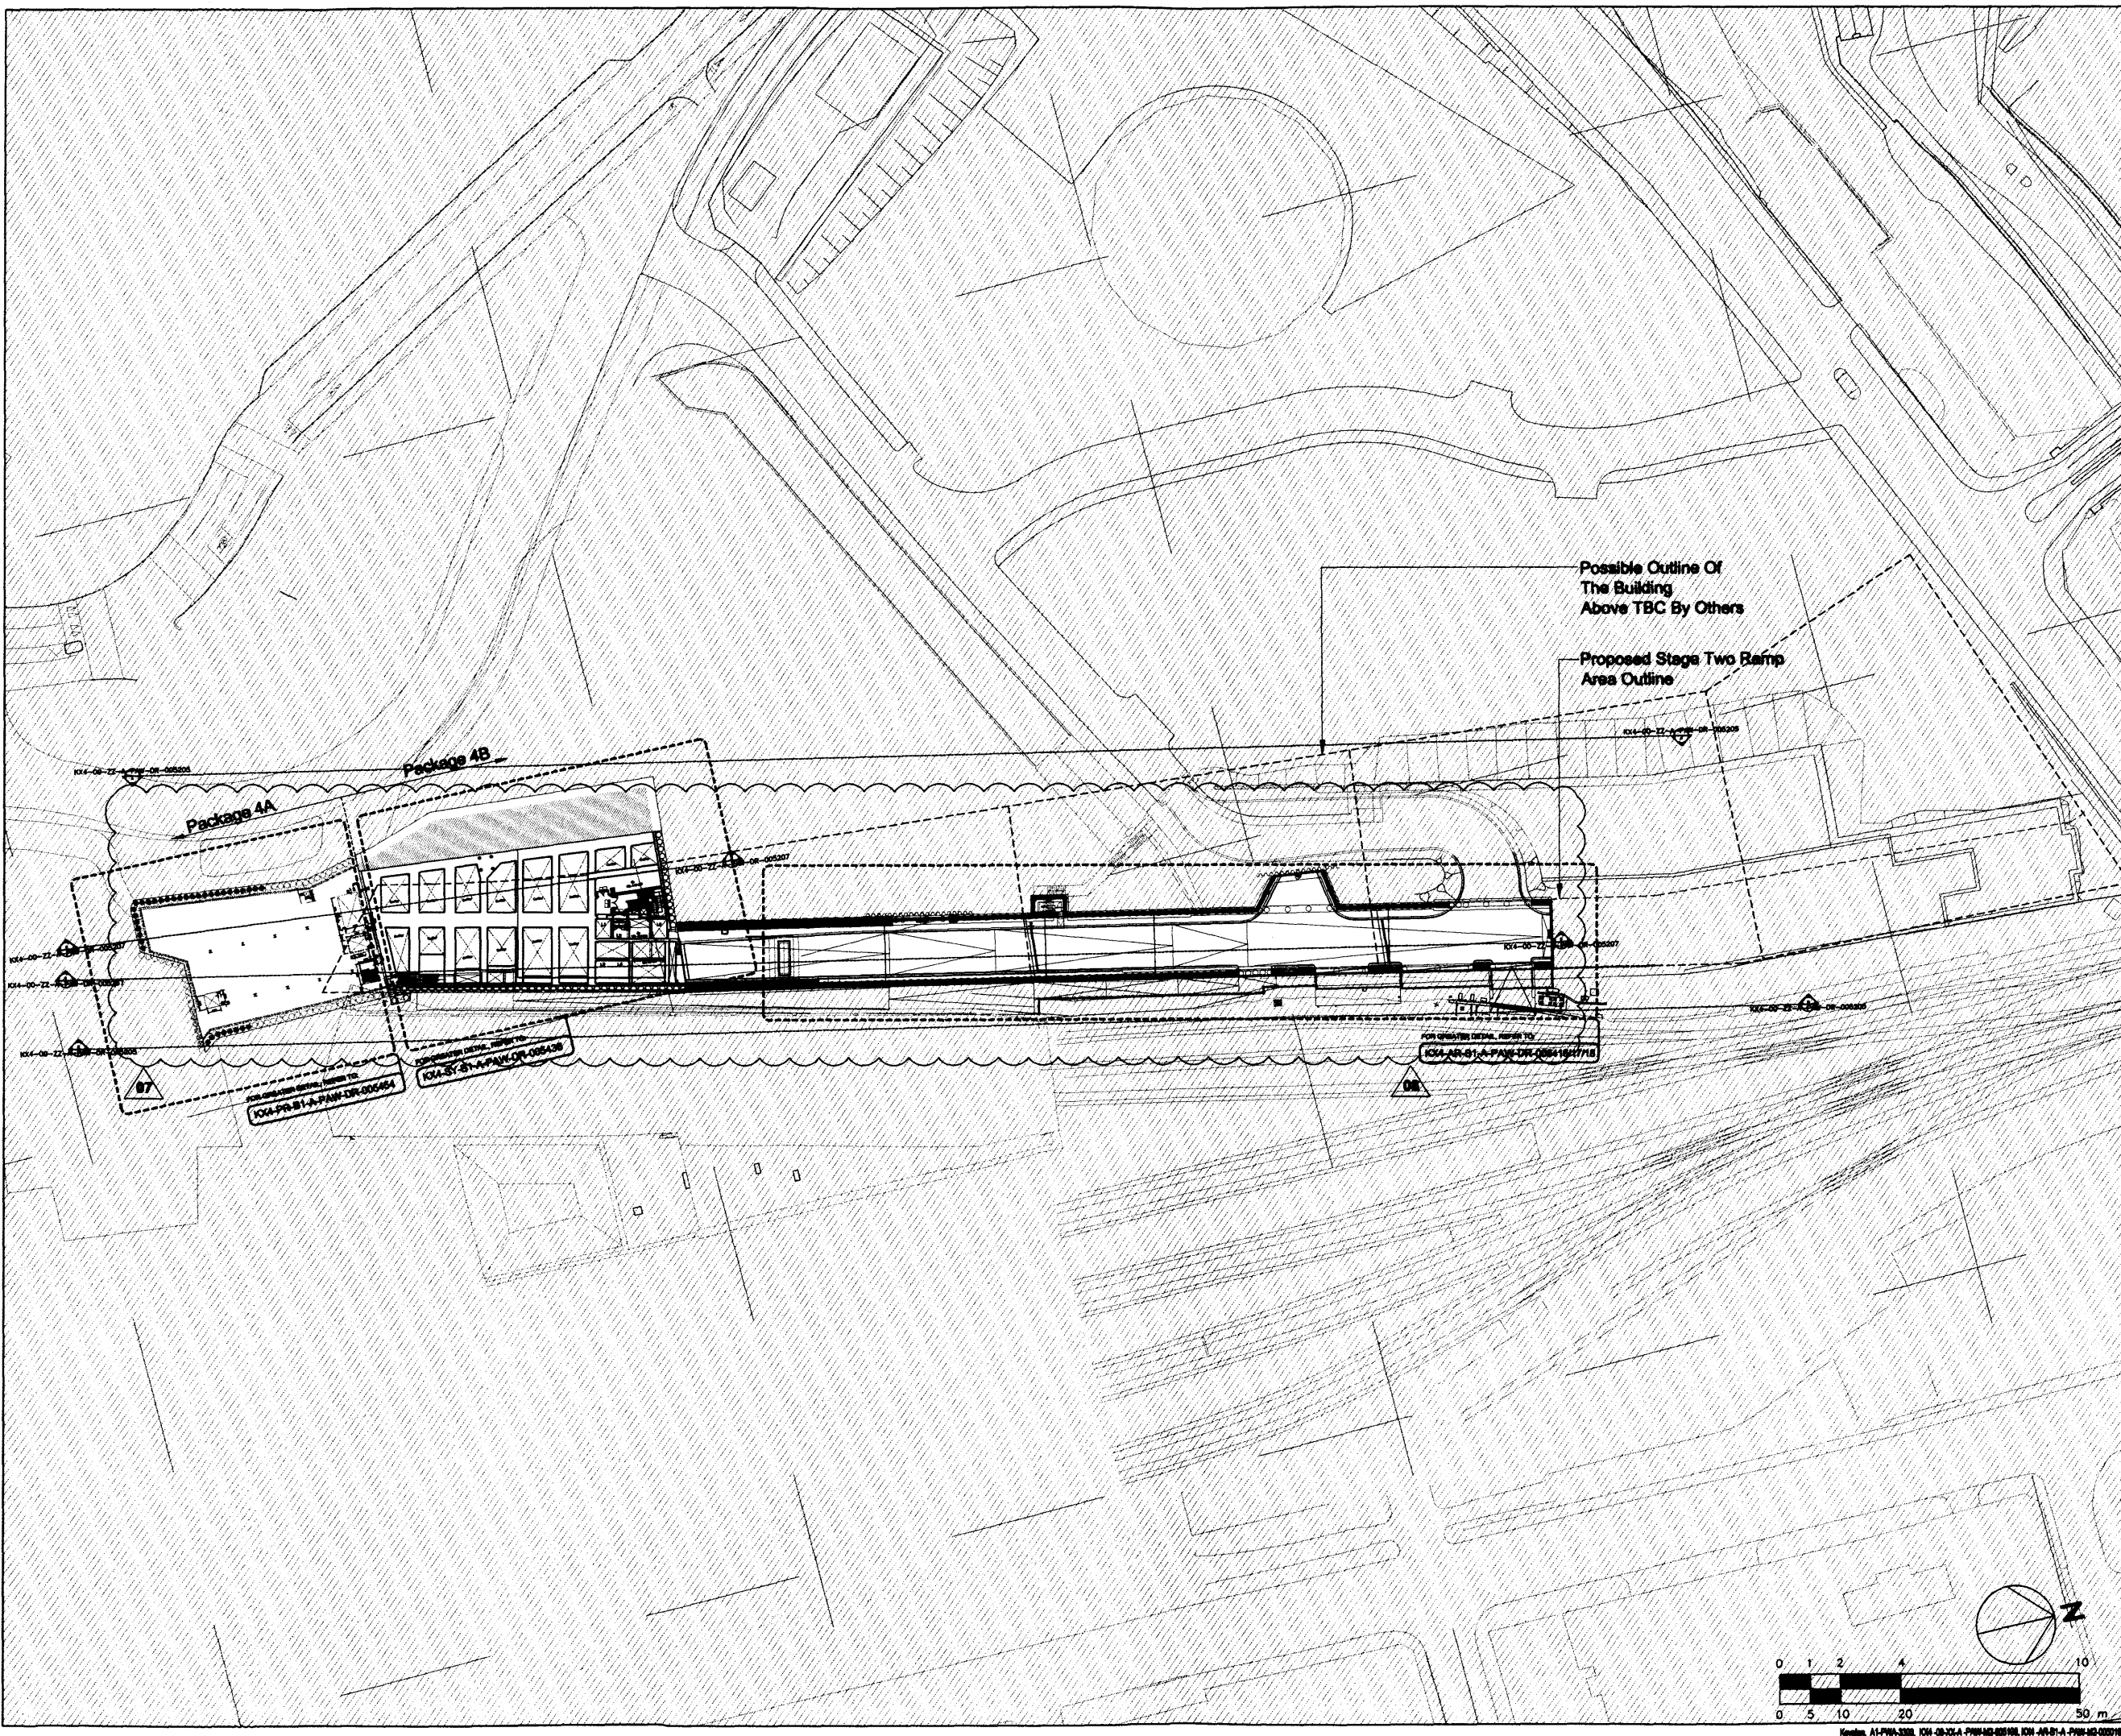

Construction Risk	Maintenance/Change Risk	Demolition/Obstruction Risk

In addition to the hazard/risk normally associated with the types of work detailed on this drawing take note of the above. It is assumed that all work on this drawing will be carried out by a competent contractor working, where appropriate, to an appropriate method statement.

- NOTES**
1. ALL DIMENSIONS ARE IN MILLIMETERS
 2. ALL LEVELS ARE IN METRES UNLESS SHOWN OTHERWISE

08	A.B.	20.03.10	R.M.	20.03.10	M.H.	20.03.10
07	A.B.	15.08.09	R.M.	15.08.09	M.H.	15.08.09
06	A.B.	18.01.09	R.M.	18.01.09	M.H.	18.01.09
05	A.B.	18.12.08	R.M.	18.12.08	M.H.	18.12.08
04	A.B.	07.11.08	R.M.	07.11.08	M.H.	07.11.08
03	A.B.	18.10.08	R.M.	18.10.08	M.H.	18.10.08
01	A.B.	18.07.08	R.M.	18.07.08	M.H.	18.07.08

DESIGNED BY: AB
CHECKED BY: RM
APPROVED BY: MH
DATE: 19 DEC 08

ISSUE NO: 01
ISSUE OFFICE: PWA
PROJECT NUMBER: 3300

CLIENT APPROVAL
A - APPROVED
B - APPROVED WITH COMMENTS
C - DO NOT USE - AMEND WITH COMMENTS AND RE-SUBMIT

S10 FOR CONSTRUCTION

Taylor Woodrow Construction Ltd
 TRW-C - Head Office
 61, Charnham Road
 Westford
 Hertfordshire
 WD27 1TR
 Tel: +44 (0)1823 478400

PROJECT
KING'S CROSS REDEVELOPMENT PROGRAMME

TITLE
PACKAGE 4A-4B
MEZZANINE LEVEL PLAN



Architect
Pascal + Watson architects
 5 Carlton Court, 116 Putney Bridge Road London SW15 2NQ
 Telephone: +44 (0)20 8274 1311
 Facsimile: +44 (0)20 8874 2584
 www.pascal-watson.co.uk

PROJECT NUMBER
K04-00-01-A-PAW-DR-005220

REV
08

