
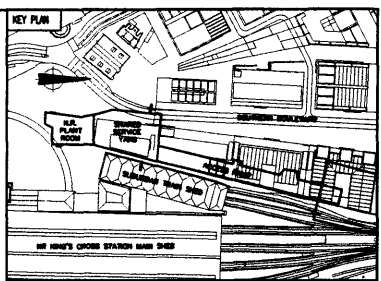


For continuation refer to drawing
KX4-AR-RF-A-PAW-DR-005411

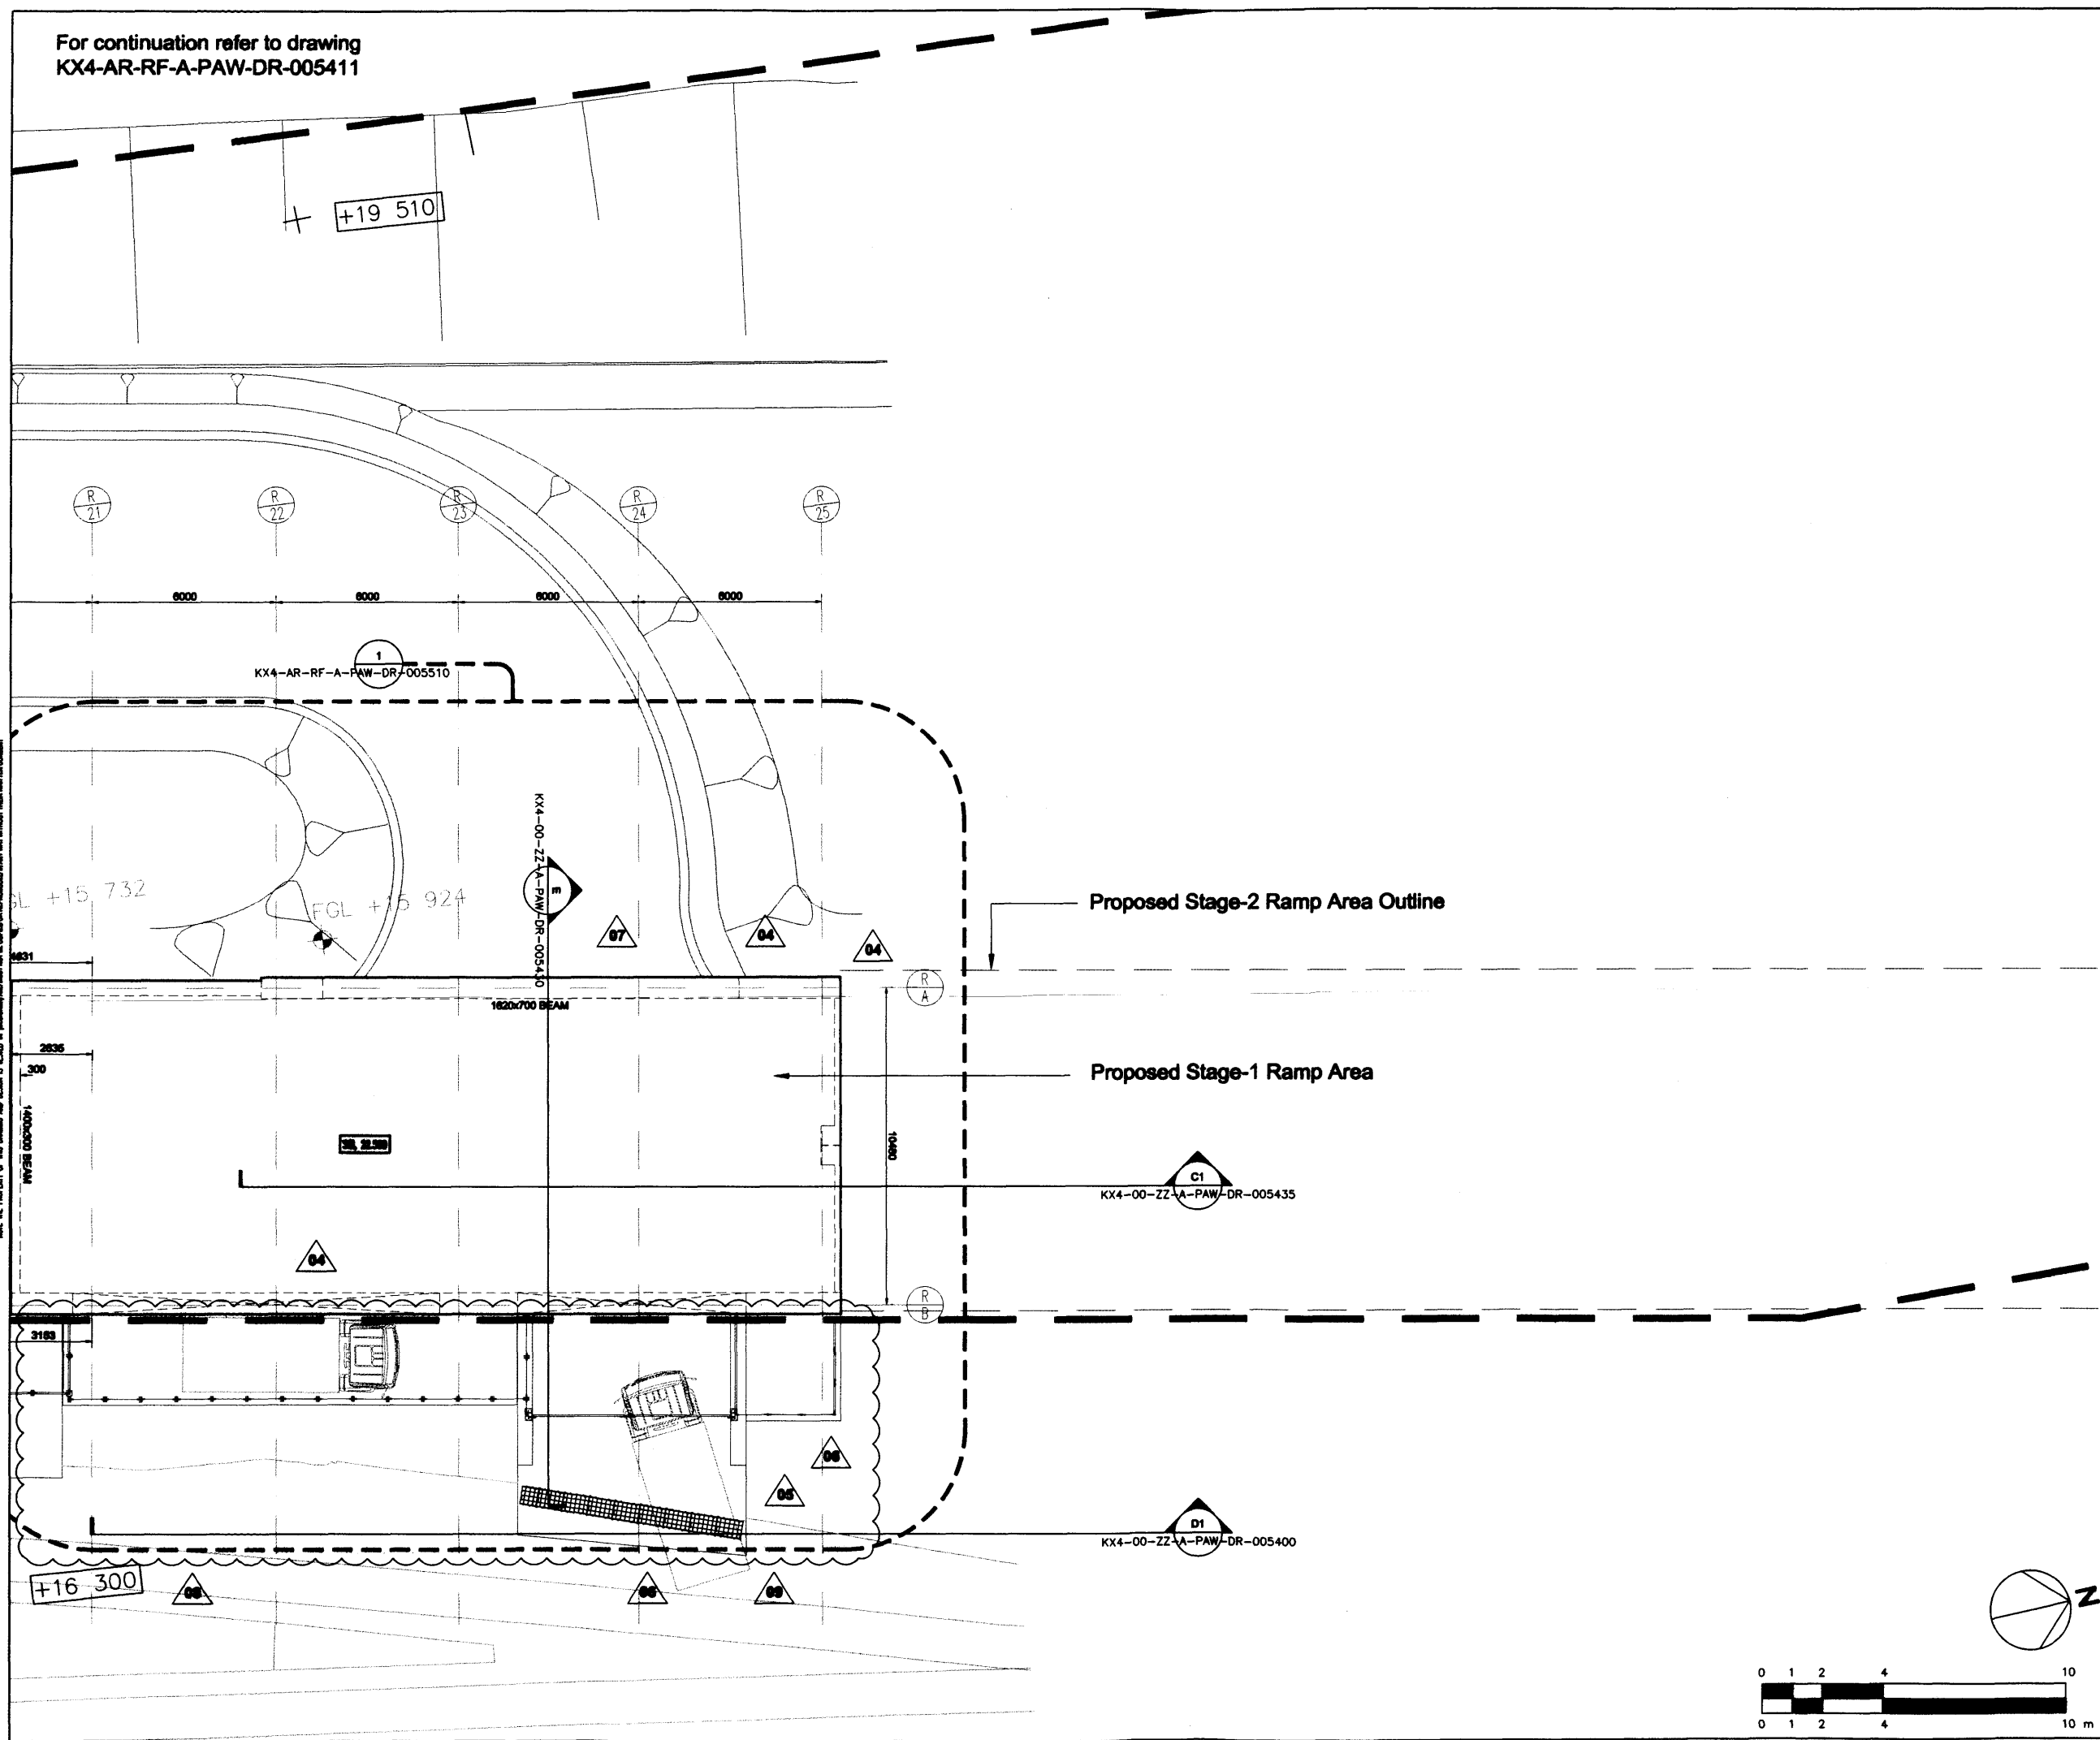

Construction Note	Measurement/Quantity Note	Description/Justification Note
In addition to the hazard/risk normally associated with the types of work detailed on this drawing take note of the above.		
It is assumed that all works on this drawing will be carried out by a competent contractor working, where appropriate, to an appropriate method statement.		

SAFETY HEALTH AND ENVIRONMENTAL INFORMATION BOX

NOTES

- ALL DIMENSIONS ARE IN MILLIMETERS
- ALL LEVELS ARE IN METERS UNLESS SHOWN OTHERWISE

REV	DATE	BY	CHKD	APP'D	DESCRIPTION
06	08.03.10	R.M.	M.H.	S.O.	Fence modified following instruction SI 001.
08	01.08.08	R.M.	M.H.	S.O.	Line of Works update, permanent fence revised, proposed covers revised.
07	08.01.08	R.M.	M.H.	S.O.	Foundations updated
08	08.12.08	R.M.	M.H.	S.O.	Signal Cable Trough Cover and Permanent Fence Updated according to manufacturer's Specifications.
05	01.10.08	R.M.	M.H.	S.O.	Signal Cable Trough Cover Updated.
03	05.08.08	R.M.	M.H.	S.O.	ISSUED FOR CONSTRUCTION

REV	DATE	BY	CHKD	APP'D	DESCRIPTION
04	01.10.08	R.M.	M.H.	S.O.	ISSUED FOR CONSTRUCTION
03	05.08.08	R.M.	M.H.	S.O.	ISSUED FOR CONSTRUCTION

ISSUED BY	Y.Z.	CHECKED BY	R.M.	APPROVED BY	M.H.	DATE	19 DEC 2008
-----------	------	------------	------	-------------	------	------	-------------

SCALE @ A1	1:100	ISSUE OFFICE	PWA	PROJECT NUMBER	3300
------------	-------	--------------	-----	----------------	------

CLIENT APPROVAL	A - APPROVED
	B - APPROVED WITH COMMENTS
	C - DO NOT USE - AMEND WITH COMMENTS AND RE-SUBMIT

STATUS	S10	PURPOSE OF ISSUE	FOR CONSTRUCTION
--------	-----	------------------	------------------

Taylor Woodrow Construction Ltd
 TYWOC - House Office
 41 Chiswick Road
 Uxbridge
 Middlesex
 UB8 3PH
 Tel: +44 (0)1895 478400


PROJECT
KING'S CROSS REDEVELOPMENT PROGRAMME

REV
**ACCESS RAMP
ROOF LEVEL PLAN
Sheet 1 of 3**



Architect
Pascal + Watson architects
 5 Carlton Court, 116 Putney Bridge Road London SW15 2ND
 Telephone +44 (0)20 8874 1511
 Facsimile +44 (0)20 8874 2584
 www.pascal.co.uk
 This drawing is issued on behalf of Pascal+Watson architects limited.

DRAWING NUMBER	KX4-AR-RF-A-PAW-DR-005410	REV	09
----------------	---------------------------	-----	----

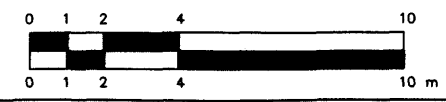

NOTE: THE PROPERTY OF THIS DRAWING AND DESIGN IS RESERVED. NO PART OF THIS DRAWING MAY BE REPRODUCED OR TRANSMITTED IN ANY FORM OR BY ANY MEANS WITHOUT THE WRITTEN CONSENT OF PASCAL + WATSON ARCHITECTS.