
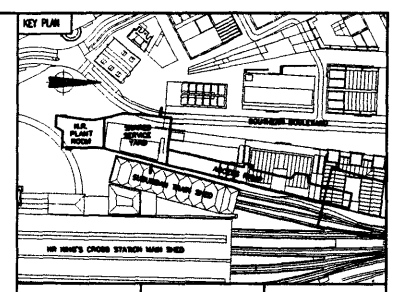


For continuation refer to drawing
KX4-AR-B1-A-PAW-DR-005417

Possible Outline of proposed
Building Above TBC by others

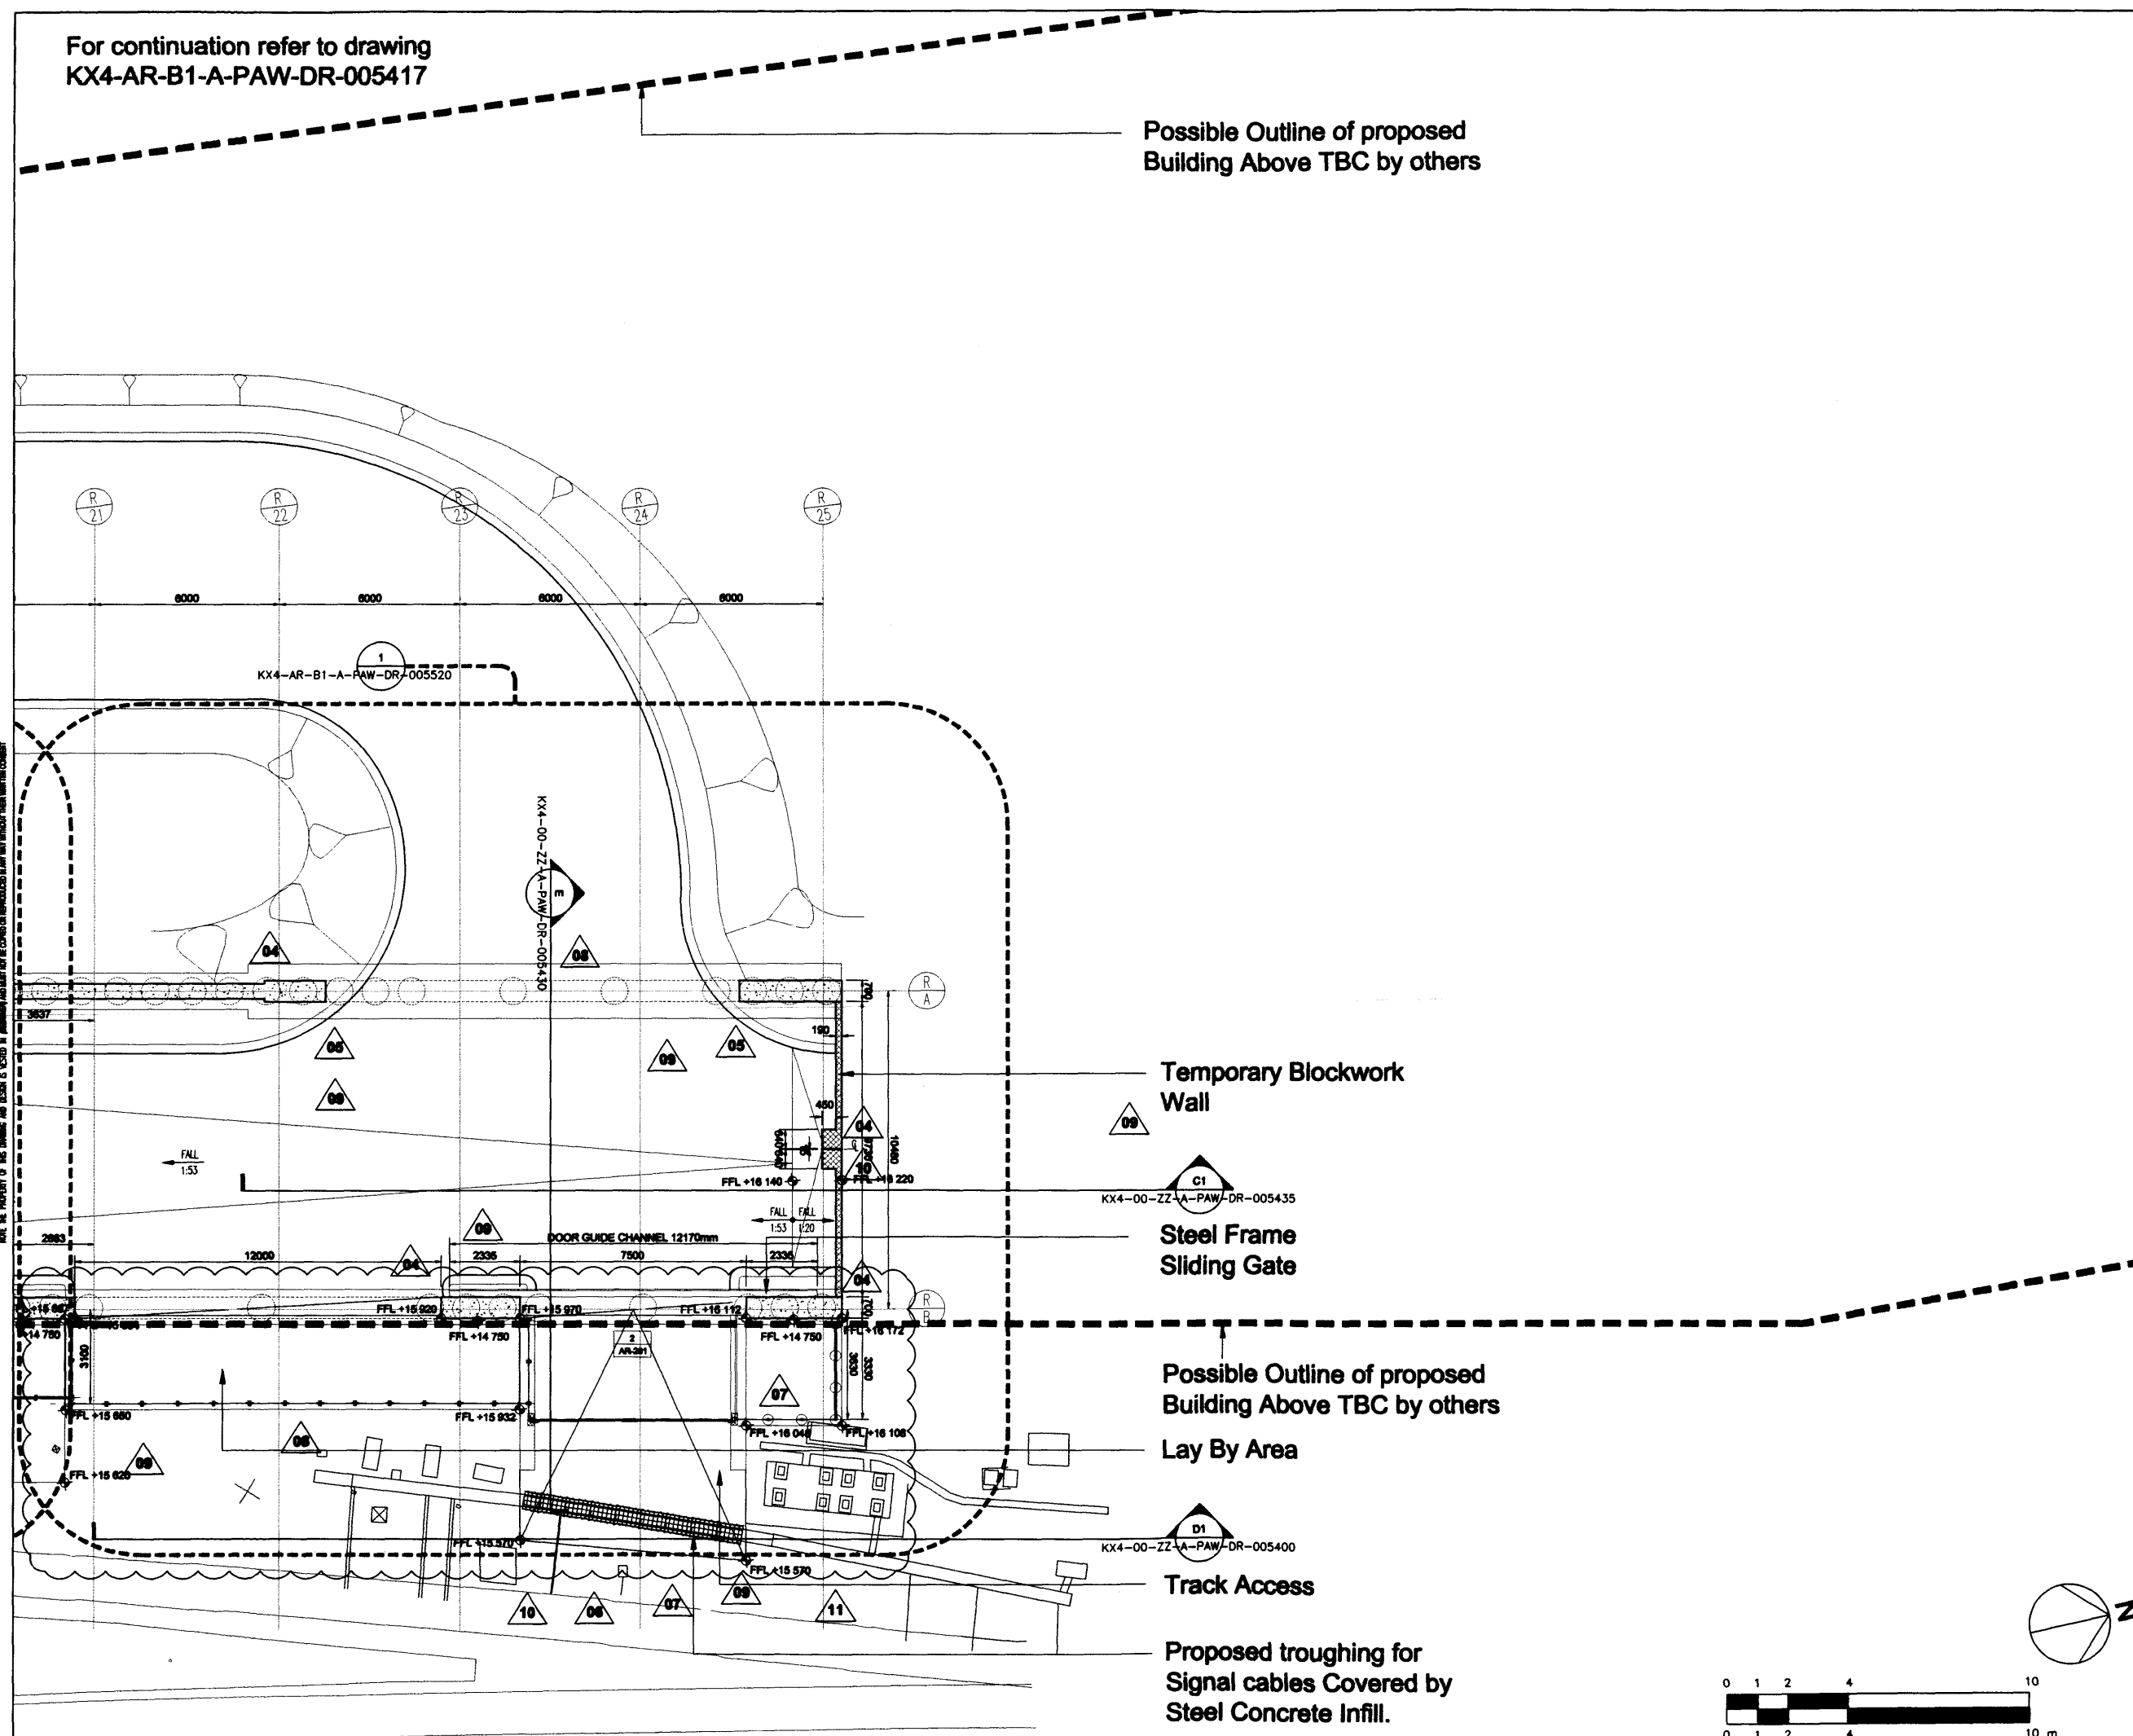

Construction Note	Dimension/Quantity Note	Definition/Explanation Note
In addition to the notes/notes already associated with the types of work detailed on this drawing take note of the above.		
It is assumed that all works on this drawing will be carried out by a competent contractor working, where appropriate, to an appropriate method statement.		

SAFETY HEALTH AND ENVIRONMENTAL INFORMATION BOX

NOTES
1. ALL DIMENSIONS ARE IN MILLIMETERS
2. ALL LEVELS ARE IN METRES UNLESS SHOWN OTHERWISE

General structural work. Fence modified following instruction SI 001.				
11	A.M.	20.03.10	R.M.	20.03.10
10	A.M.	21.07.09	R.M.	21.07.09
09	A.M.	20.04.09	R.M.	20.04.09
08	A.B.	18.01.09	R.M.	18.01.09
03	Y.Z.	25.08.08	R.M.	25.08.08

REV	DATE	BY	CHKD	APPD	DESCRIPTION
03	25.08.08	Y.Z.	R.M.	M.H.	ISSUED FOR CONSTRUCTION
02	18.01.09	Y.Z.	R.M.	M.H.	REVISED FOLLOWING SCHEDULE 1 REVISION
01	21.07.09	Y.Z.	R.M.	M.H.	BLOCKWORK AND FENCE LINE REVISED

DRWN BY	CHECKED BY	APPROVED BY	DATE
Y.Z.	R.M.	M.H.	19 DEC 2008

SCALE @ A1	ISSUING OFFICE	PROJECT NUMBER
1:100	PWA	3300

APPROVAL	PURPOSE OF SCALE
A - APPROVED	S10 FOR CONSTRUCTION
B - APPROVED WITH COMMENTS	
C - DO NOT USE - AMEND WITH COMMENTS AND RE-SUBMIT	

Taylor Woodrow Construction Ltd
 TWCC - Head Office
 41, Chancery Road
 Watford
 West Yorkshire
 WF17 7TT
 Tel: +44 (0)1923 478400

PROJECT
KING'S CROSS REDEVELOPMENT PROGRAMME

MEZ
ACCESS RAMP
MEZZANINE LEVEL PLAN
Sheet 1 of 3



Architect
Pascall + Watson architects
 5 Carlton Court, 116 Putney Bridge Road London SW15 2NG
 Telephone +44 (0)20 8874 1311
 Facsimile +44 (0)20 8874 2364
 www.pascall.co.uk

Drawing Number	REV
KX4-AR-B1-A-PAW-DR-005416	11

