



MAKE THE PROPERTY OF THIS DRAWING AND DESIGN IS RESERVED BY ARCHITECT AND SHALL NOT BE COPIED OR APPROVED IN ANY MANNER WITHOUT THEIR WRITTEN CONSENT

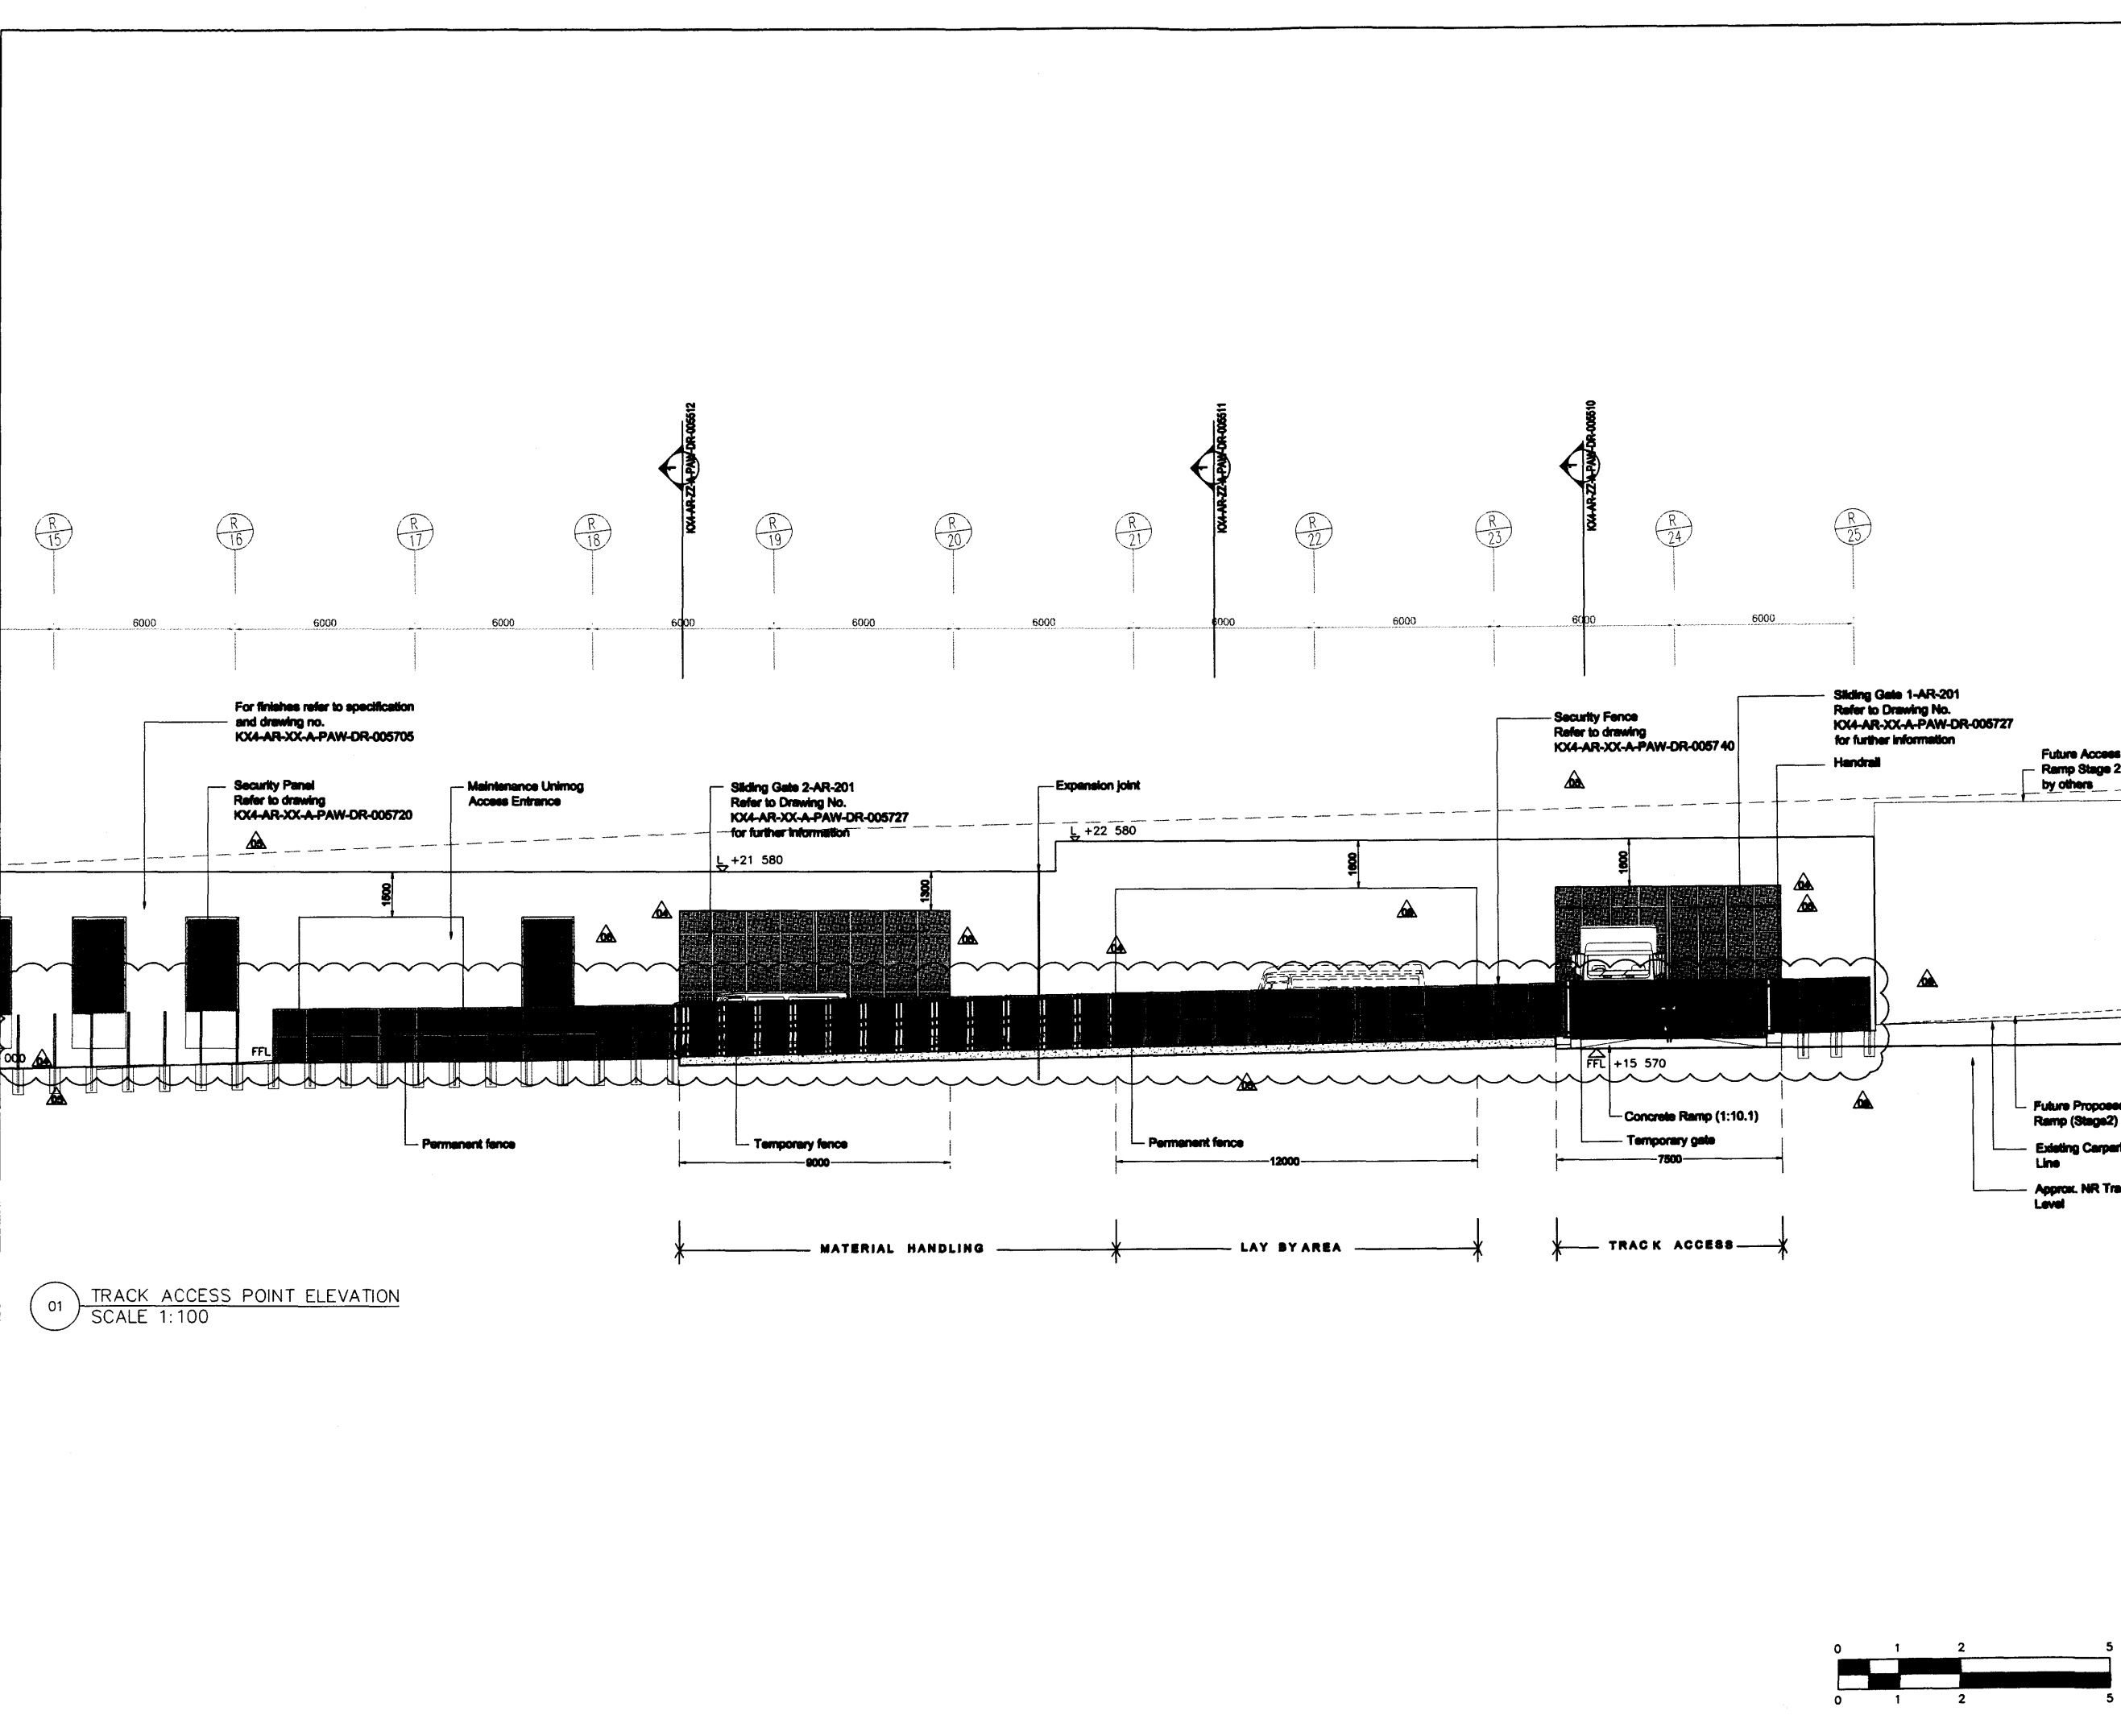

01 TRACK ACCESS POINT ELEVATION
SCALE 1:100

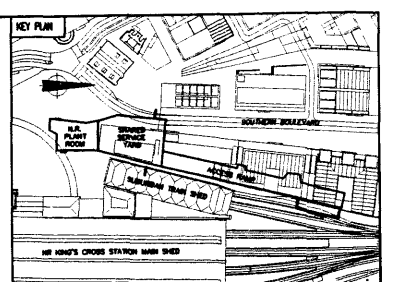

Construction Rate	Maintenance/Cleaning Rate	Demolition/abandonment Rate

In addition to the notes/notes normally associated with the types of work detailed on this drawing, the following notes apply to this drawing and shall be carried out by a competent contractor working, where appropriate, to an appropriate method statement.

SAFETY HEALTH AND ENVIRONMENTAL INFORMATION BOX

- NOTES
- ALL DIMENSIONS ARE IN MILLIMETERS
 - ALL LEVELS ARE IN METRES UNLESS SHOWN OTHERWISE

NO.	DATE	BY	DESCRIPTION

Fence modified following instruction SI 001.

NO.	DATE	BY	DESCRIPTION	
06	30.03.10	R.M.	M.H.	30.03.10

Revised according to engineer's drawings. Gates revised.

NO.	DATE	BY	DESCRIPTION	
05	28.04.08	R.M.	M.H.	28.04.08

Revised Sliding Doors, Fences and Maintenance Strip

NO.	DATE	BY	DESCRIPTION	
04	18.12.08	R.M.	M.H.	18.12.08

Revised Permanent Fence.

NO.	DATE	BY	DESCRIPTION	
03	02.12.08	R.M.	M.H.	02.12.08

Revised structural opening for Track access gate

NO.	DATE	BY	DESCRIPTION	
02	10.10.08	R.M.	M.H.	10.10.08

NO.	DATE	BY	DESCRIPTION	
01	19.08.08	R.M.	M.H.	19.08.08

NO.	DATE	BY	DESCRIPTION

SCALE	ISSUE OFFICE	PROJECT NUMBER
1:100	PWA	3300

CLIENT APPROVAL

A - APPROVED
B - APPROVED WITH COMMENTS
C - DO NOT USE - AMEND WITH COMMENTS AND RE-SUBMIT

SUBS
S10 **FOR CONSTRUCTION**

Taylor Woodrow Construction Ltd
TWCC - Kings Cross
4/1, Chancery Place
Westford
Hertfordshire
WD17 7TR
Tel: +44 (0)1823 478400

KING'S CROSS REDEVELOPMENT PROGRAMME

**ACCESS RAMP
ELEVATION - TRACK ACCESS**



Architect
Pascal + Watson architects
5 Carlton Court, 118 Putney Bridge Road London SW15 2NQ
Telephone +44 (0)20 8874 1511
Facsimile +44 (0)20 8874 2584
www.pascal.co.uk
This drawing is issued on behalf of Pascal+Watson architects limited.

