



01 SECTION C-C
SCALE 1:500

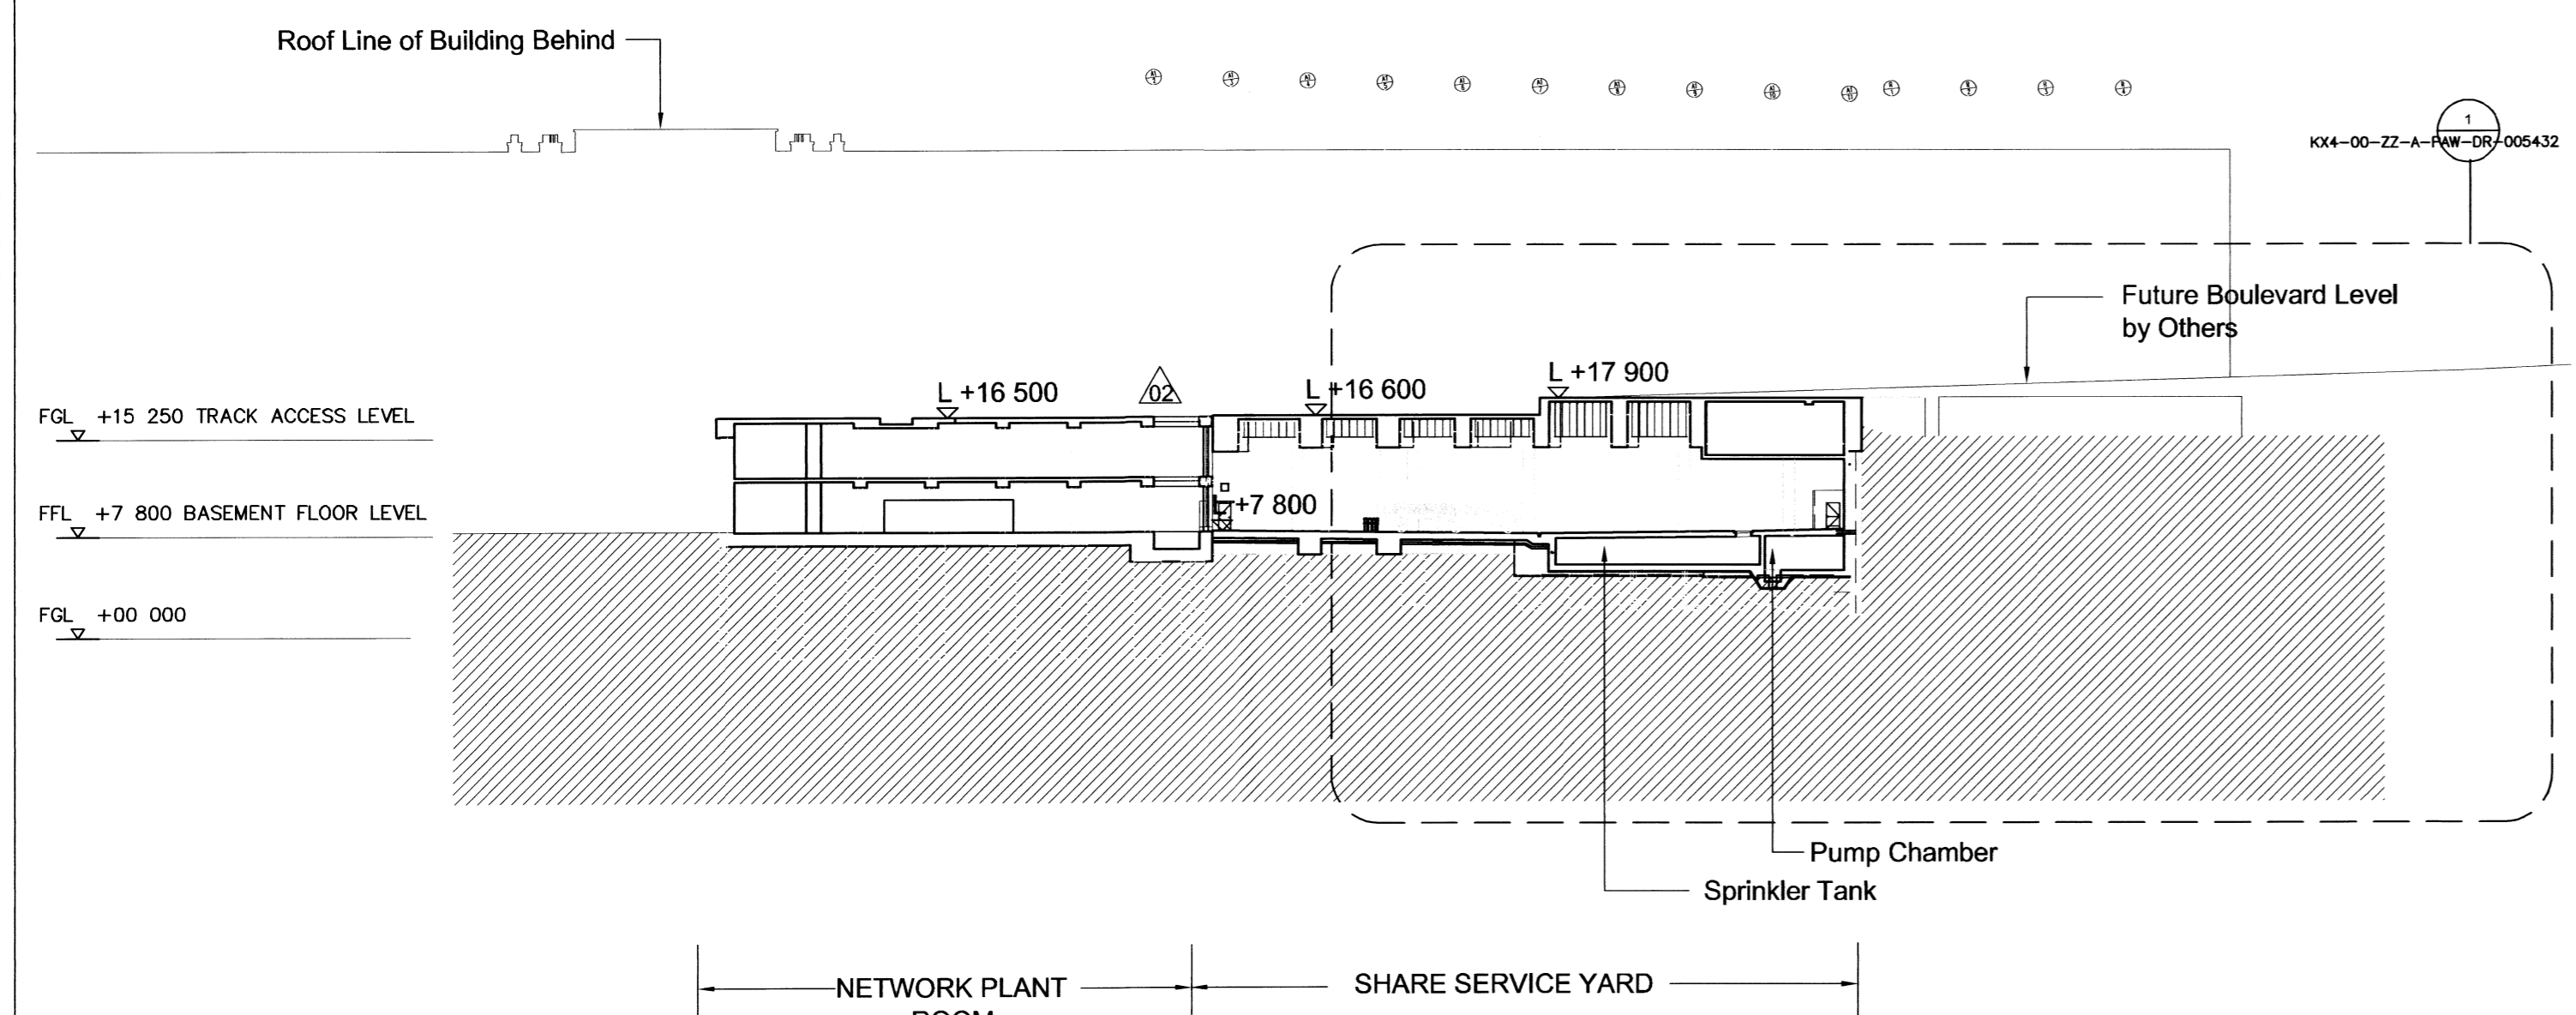

02 SECTION B-B
SCALE 1:500

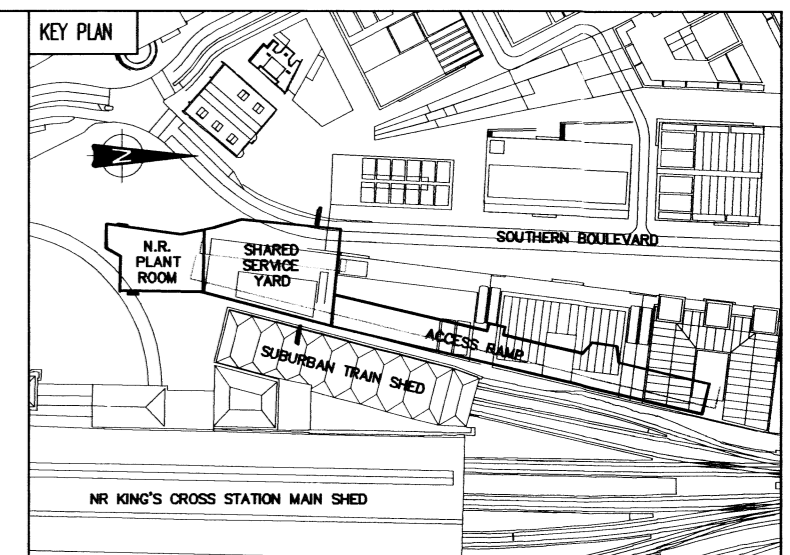

Construction Risks	Maintenance/cleaning Risks	Demolition/adaptation Risks

In addition to the listed risks normally associated with the types of work detailed on this drawing take note of the above. It is assumed that all works on this drawing will be carried out by a competent contractor working, where appropriate, to an appropriate method statement.

SAFETY HEALTH AND ENVIRONMENTAL INFORMATION BOX

- NOTES
- ALL DIMENSIONS ARE IN MILLIMETERS
 - ALL LEVELS ARE IN METRES UNLESS SHOWN OTHERWISE

REV	DATE	BY	CHKD BY	APP'D BY	DATE
04	19.12.08	R.M.		M.H.	19.12.08
03	17.10.08	R.M.		M.H.	17.10.08
02	10.10.08	R.M.		M.H.	10.10.08
01	19.09.08	R.M.		M.H.	19.09.08

REV	DATE	BY	CHKD BY	APP'D BY	DATE
		C.M.Y.Z.	R.M.	M.H.	19 SEP 2008

SCALE	ISSUING OFFICE	PROJECT NUMBER
1:500	PWA	3300


CLIENT APPROVAL
A - APPROVED
B - APPROVED WITH COMMENTS
C - DO NOT USE - AMEND WITH COMMENTS AND RE-SUBMIT

STATUS	PURPOSE OF ISSUE
S10	FOR CONSTRUCTION

Taylor Woodrow Construction Ltd
 TWCC - Head Office
 41, Clarendon Road
 Watford
 Hertfordshire
 WD17 1TR
 Tel: +44 (0)1923 478400

PROJECT
KING'S CROSS REDEVELOPMENT PROGRAMME

TITLE
**LONG SECTION AND CROSS SECTION
 GENERAL ARRANGEMENT**

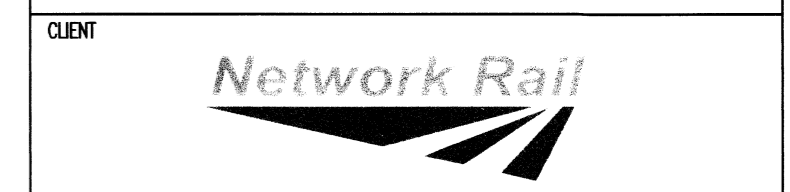

Architect
Pascall+Watson architects
 5, Corston Court, 116 Putney Bridge Road London SW15 2ND
 Telephone +44 (0)20 8874 1311
 Facsimile +44 (0)20 8874 2584
 www.pwcc.co.uk
 This drawing is issued on behalf of Pascall+Watson architects limited.

DRAWING NUMBER	REV
KX4-00-ZZ-A-PAW-DR-005207	04

