
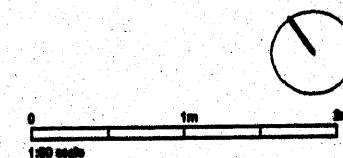


NOTES

DIMENSIONS TO BE CONFIRMED
ON SITE

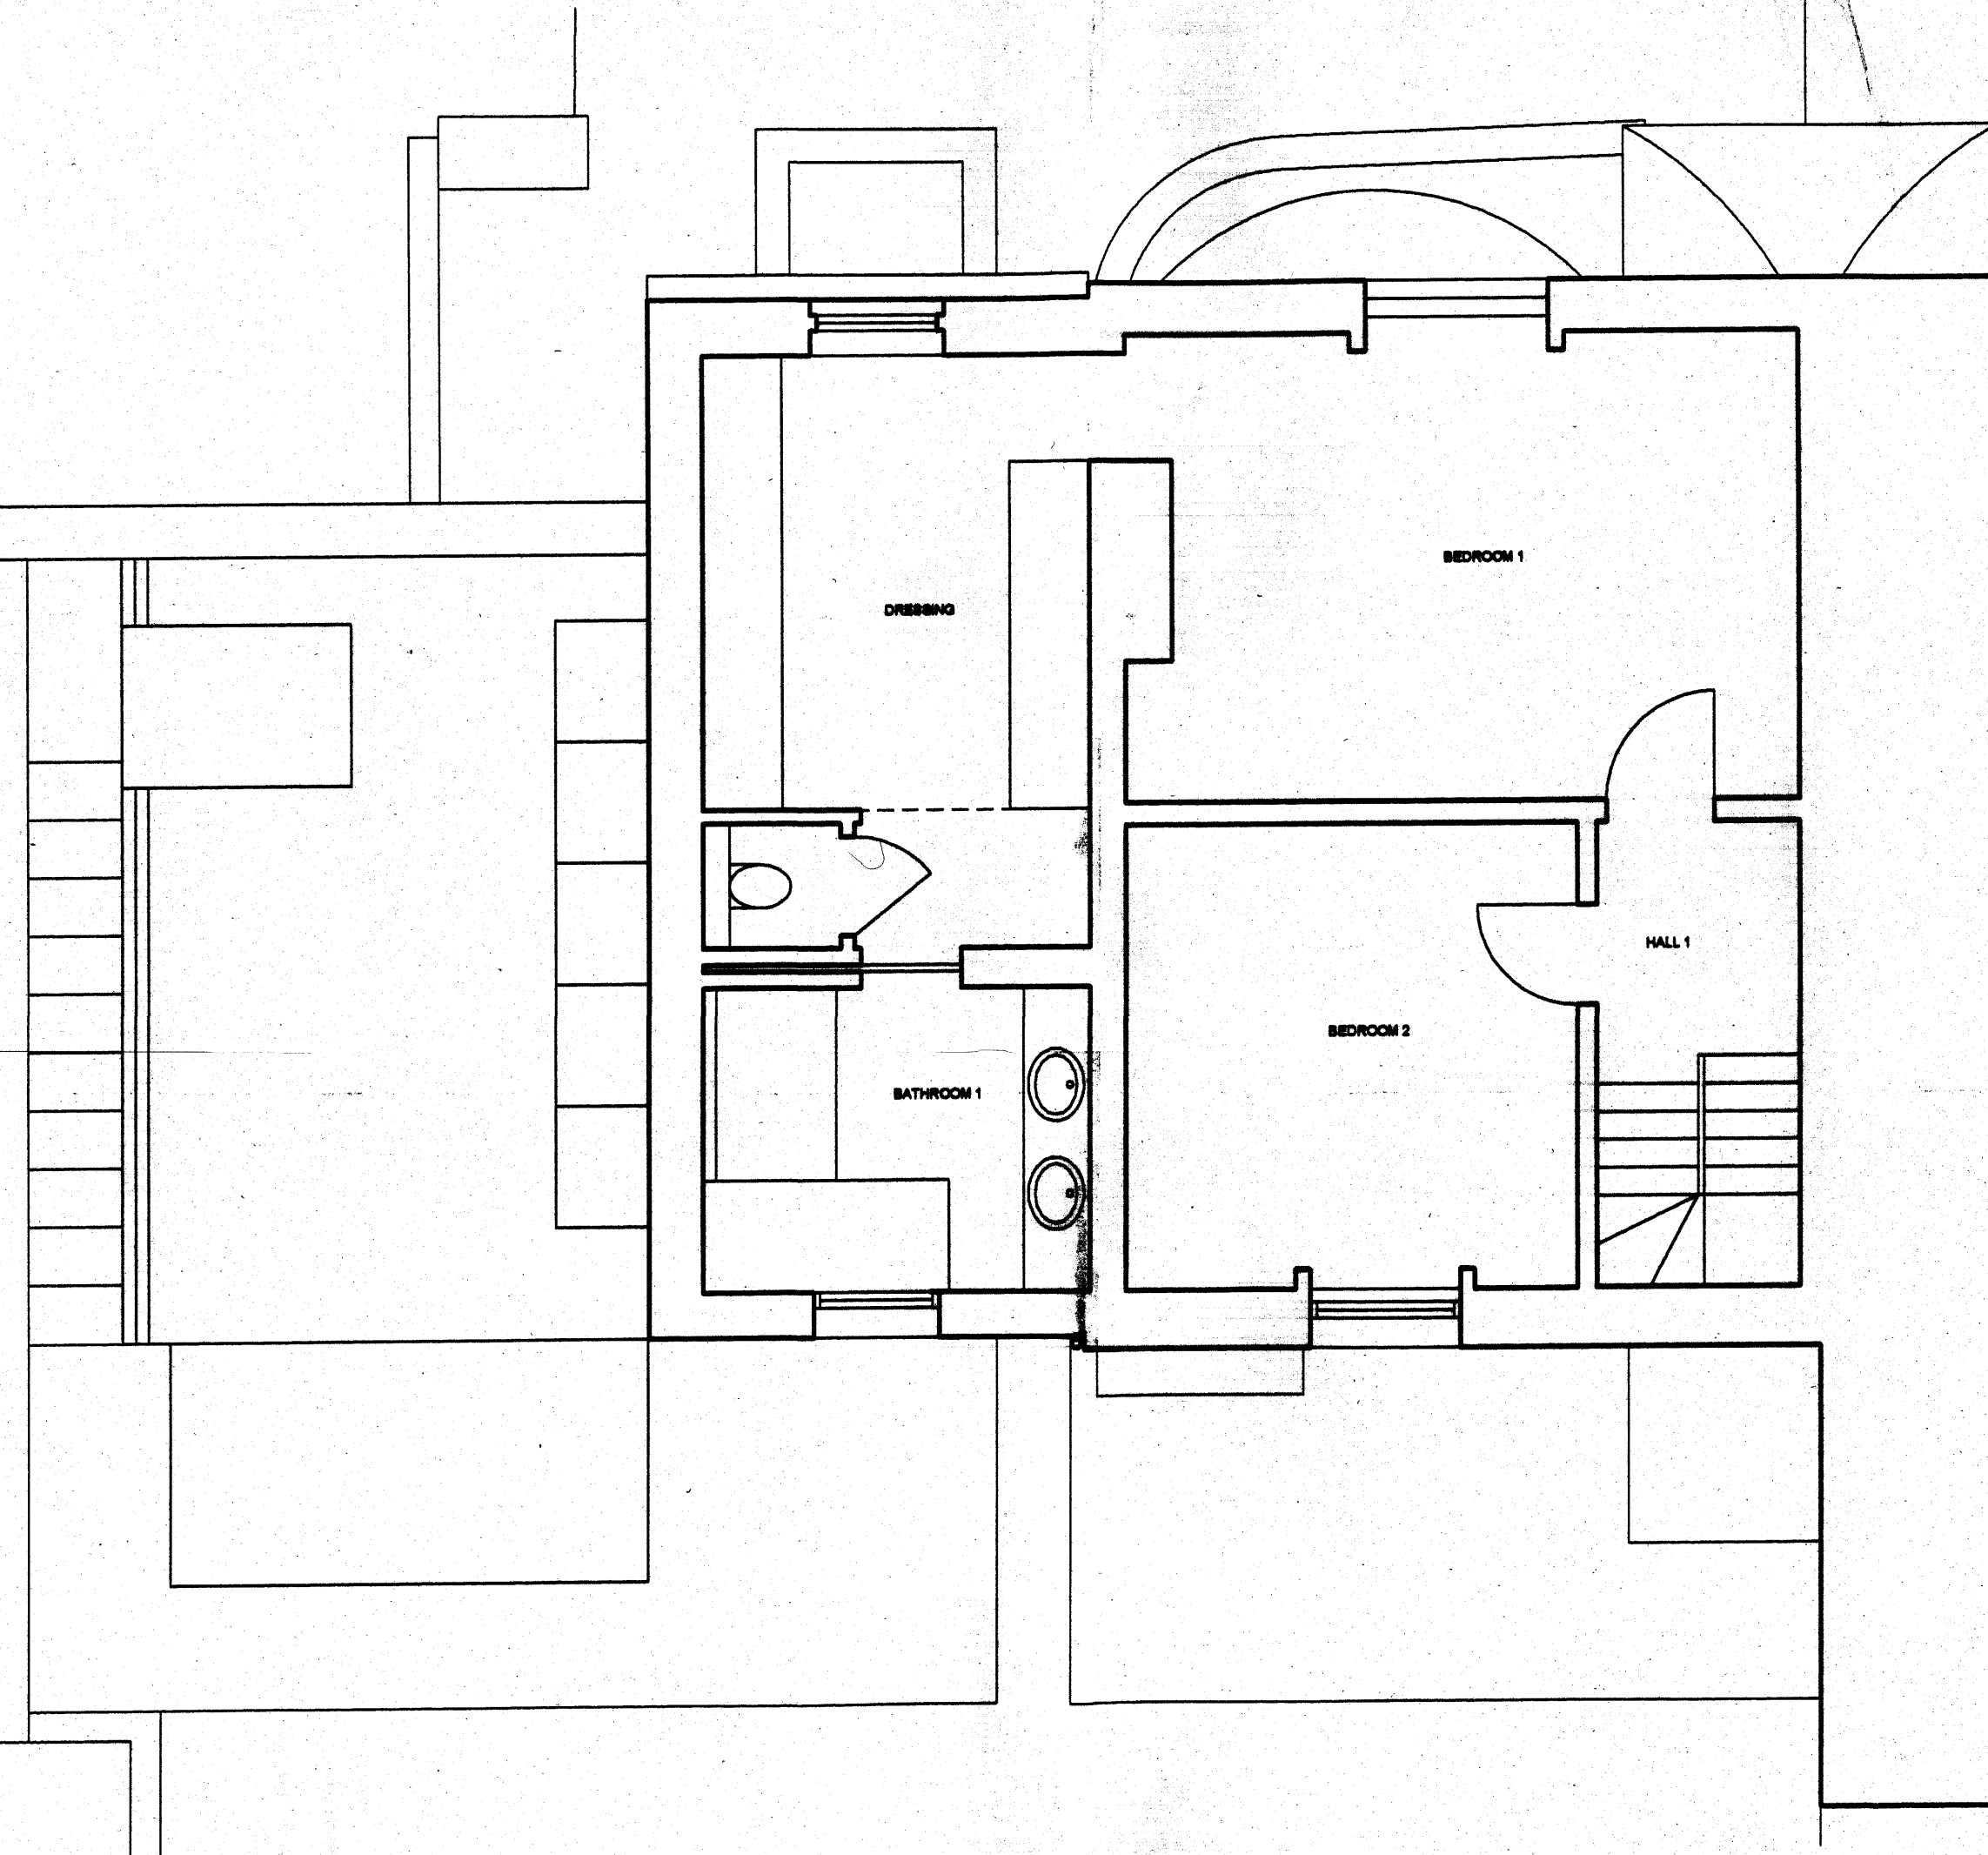

DAVIES ARCHITECTURE	
28 ELLIOTT SQ LONDON NW3 3EU TEL 020 7483 0669	
JOB BRISB AND PAUL HAINES MONTROSE HOUSE HAMPSTEAD	
TITLE EXISTING PLAN FIRST	
DATE	18.3.10
SCALE	1:50 @A3
DRAWING NO	80T-EX-BA-03