



NOTES

DIMENSIONS TO BE CONFIRMED
ON SITE

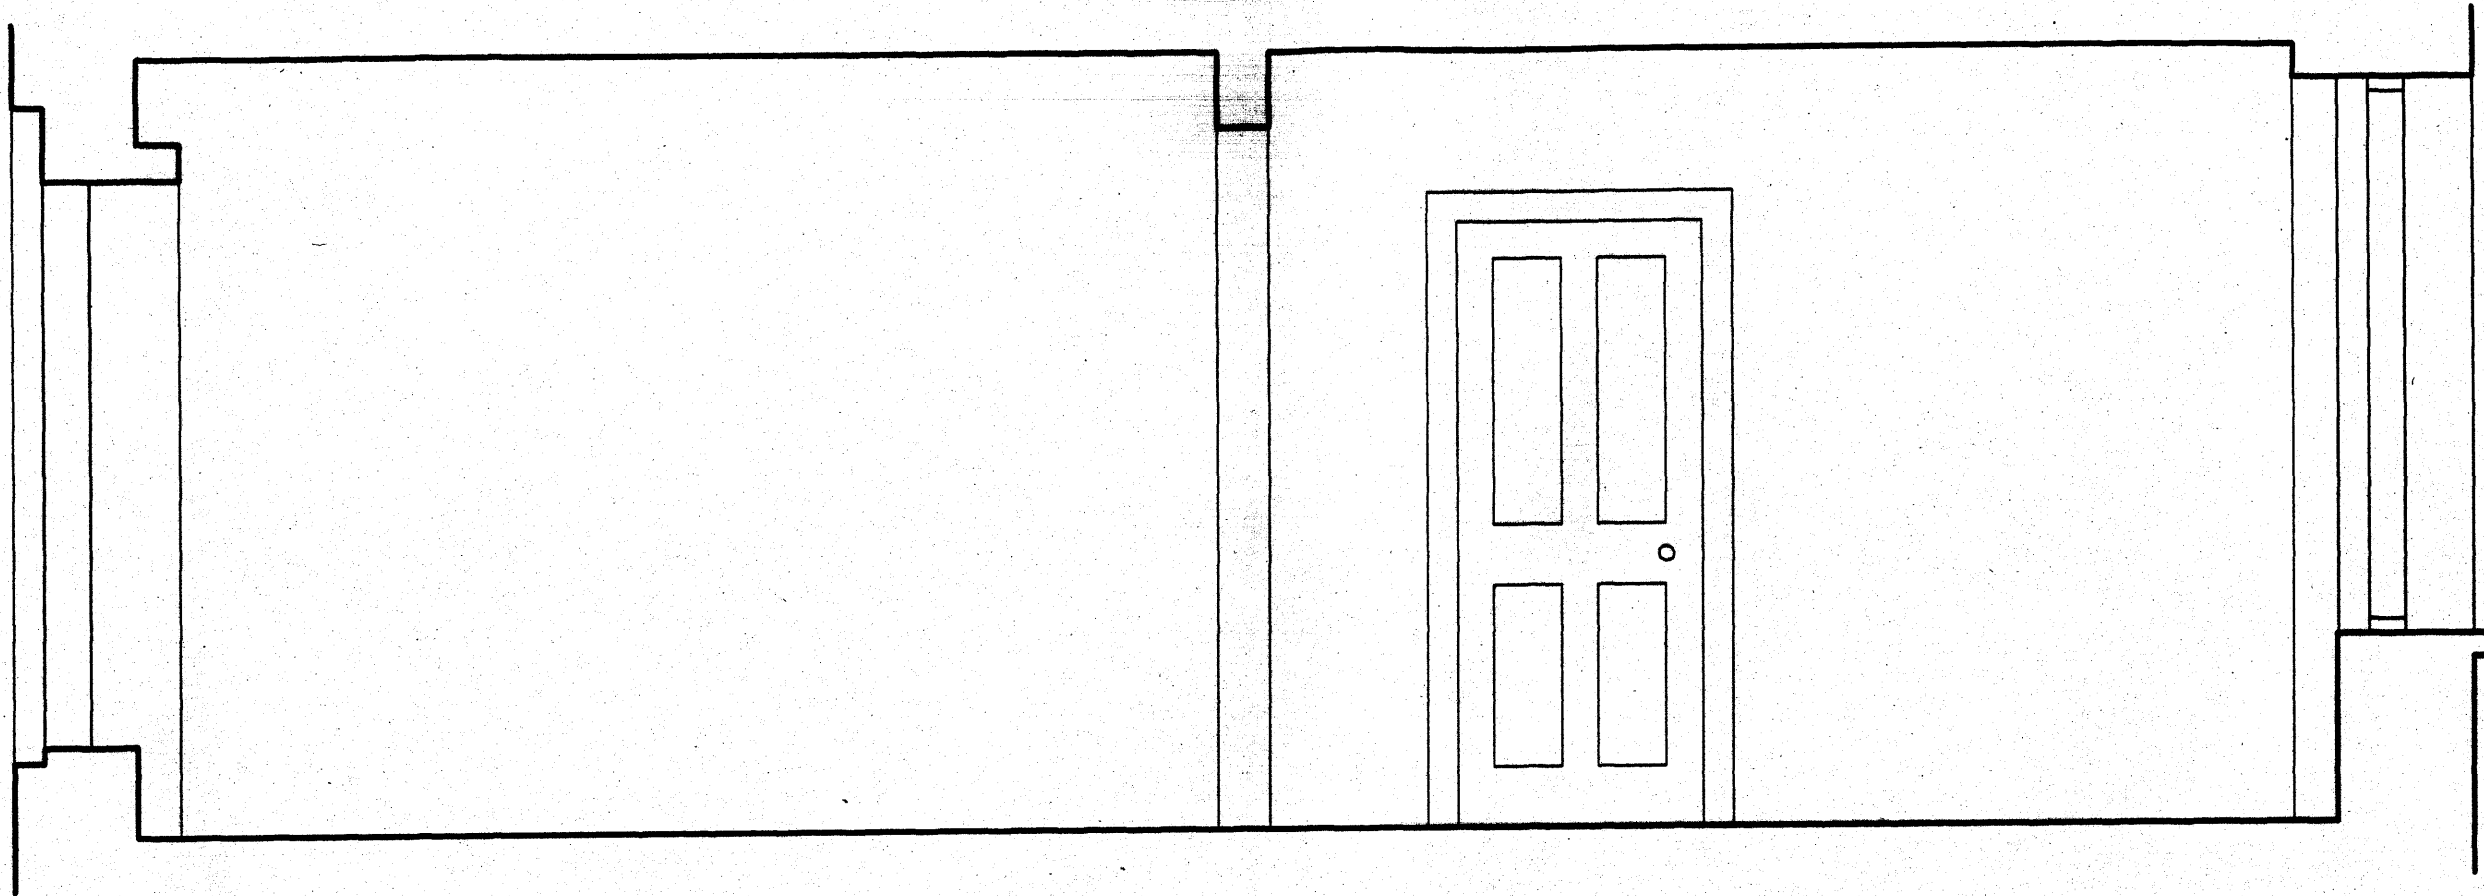


1 ELEVATION towards hall door

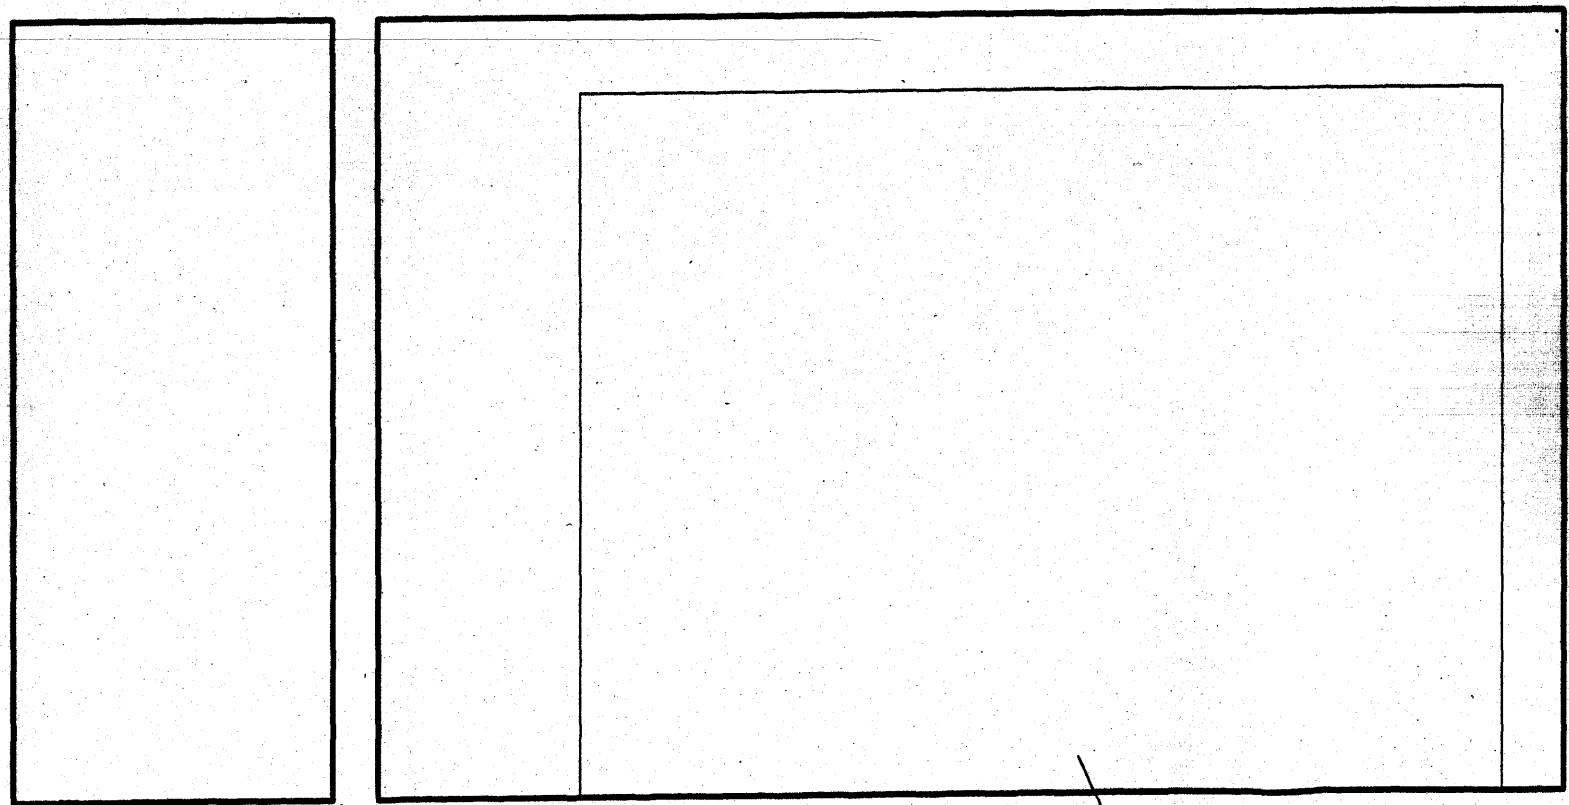

existing opening

2 ELEVATION from living room to rear

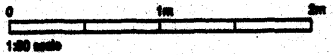

DAVIES ARCHITECTURE	
28 ELIOTT SQ LONDON NW3 3SU TEL 020 7483 0669	
JOB BRISID AND PAUL HAINS MONTROSE HOUSE HAMPSTEAD	
TITLE EXISTING DETAILS LIVING ROOM DOORS	
DATE 28.4.10 SCALE 1:50 @A3	
DRAWING NO 80T-EX-25-01	