



NOTES
DIMENSIONS TO BE CONFIRMED
ON SITE

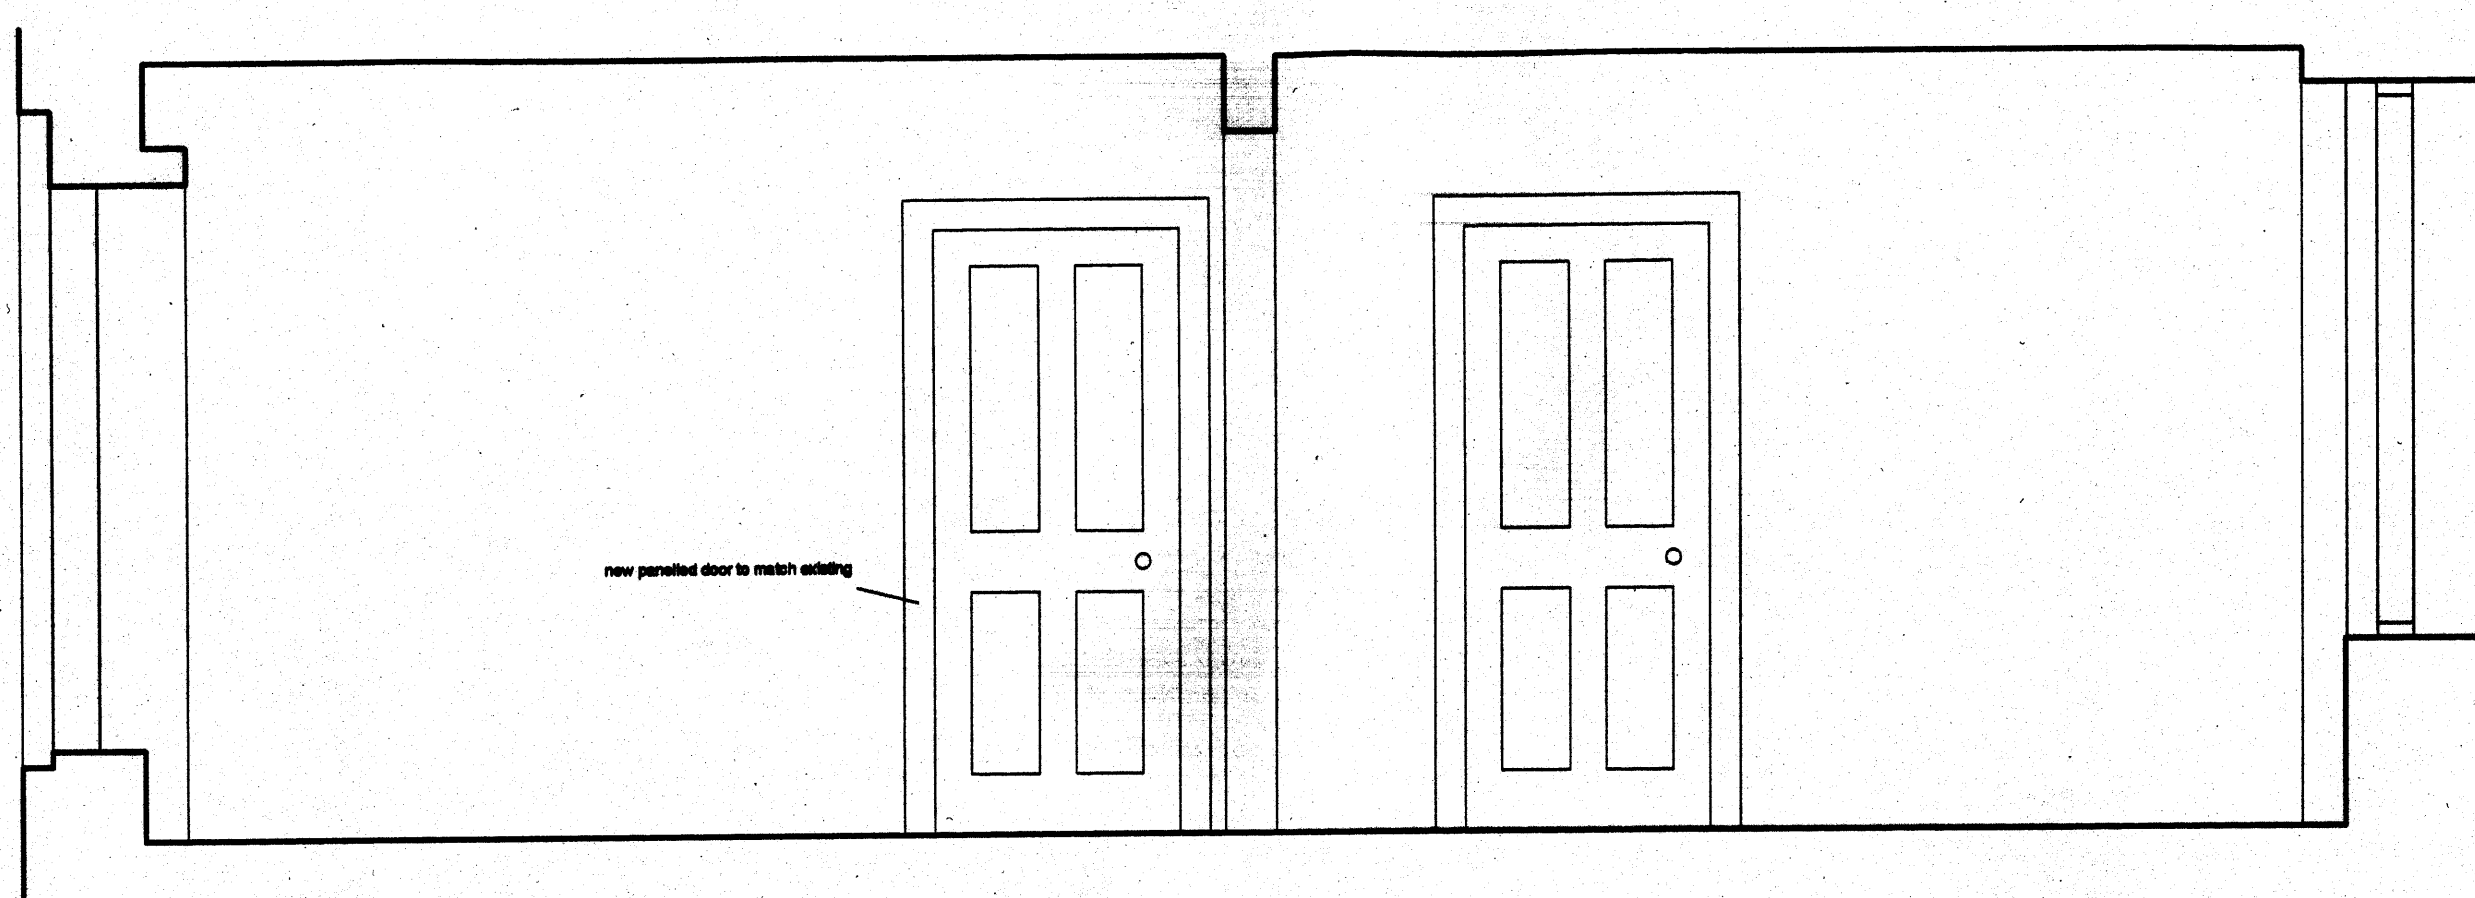

1 ELEVATION towards new hall door

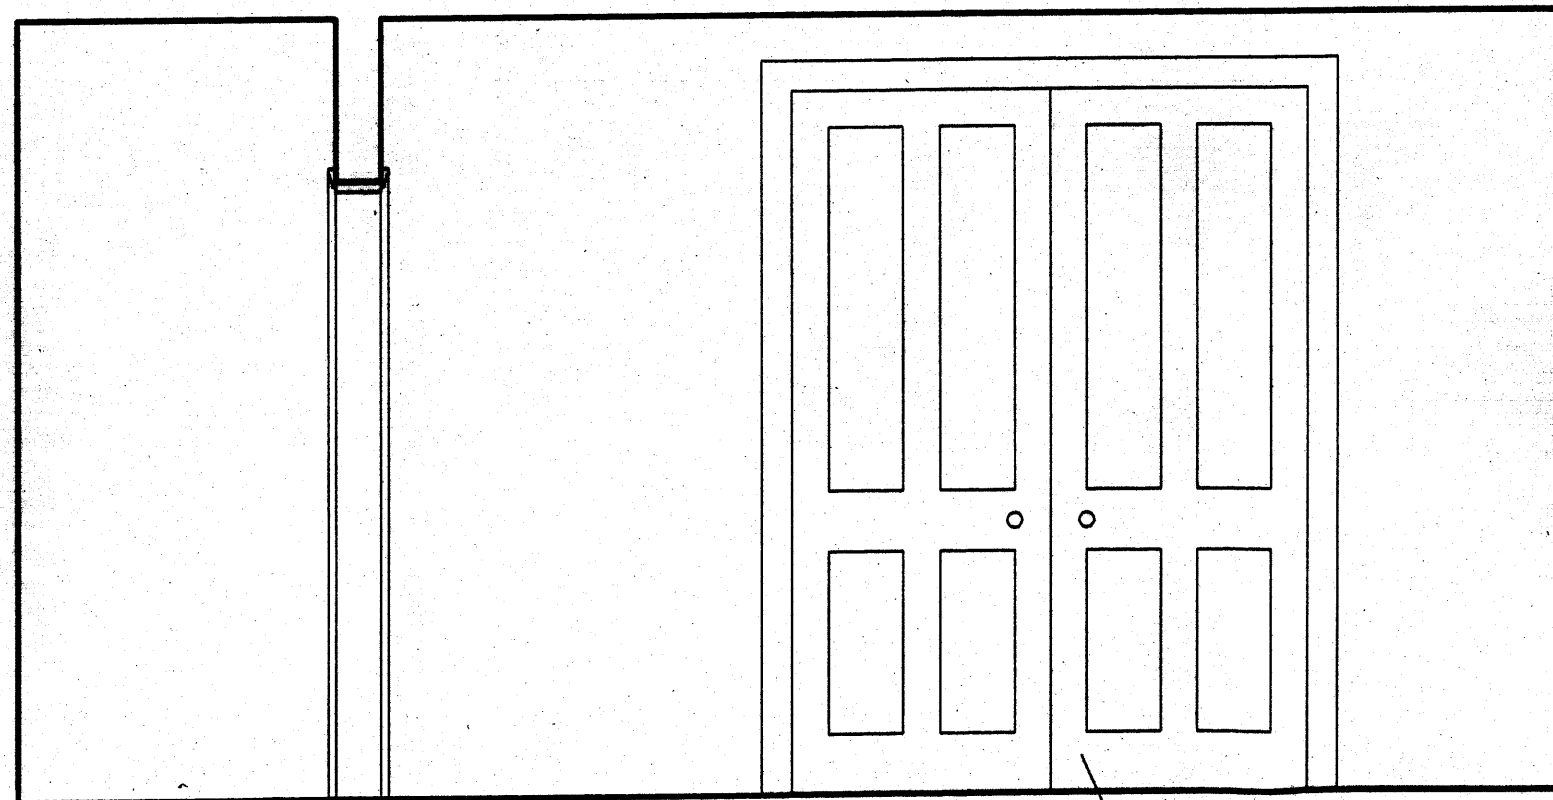

1 ELEVATION towards new double doors

new panelled double doors to match existing



DAVIES ARCHITECTURE
22 ELLIOTT SQ LONDON NW3 3BU TEL 020 7483 0669
JOB SEAN AND PAUL HAINS MONTROSE HOUSE HAMPSTEAD
TITLE PROPOSALS DETAILS LIVING ROOM DOORS
DATE 28.4.10 SCALE 1:50 @ A3
DRAWING NO 80T-PL-25-01