


NOTES
DIMENSIONS TO BE CONFIRMED
ON SITE

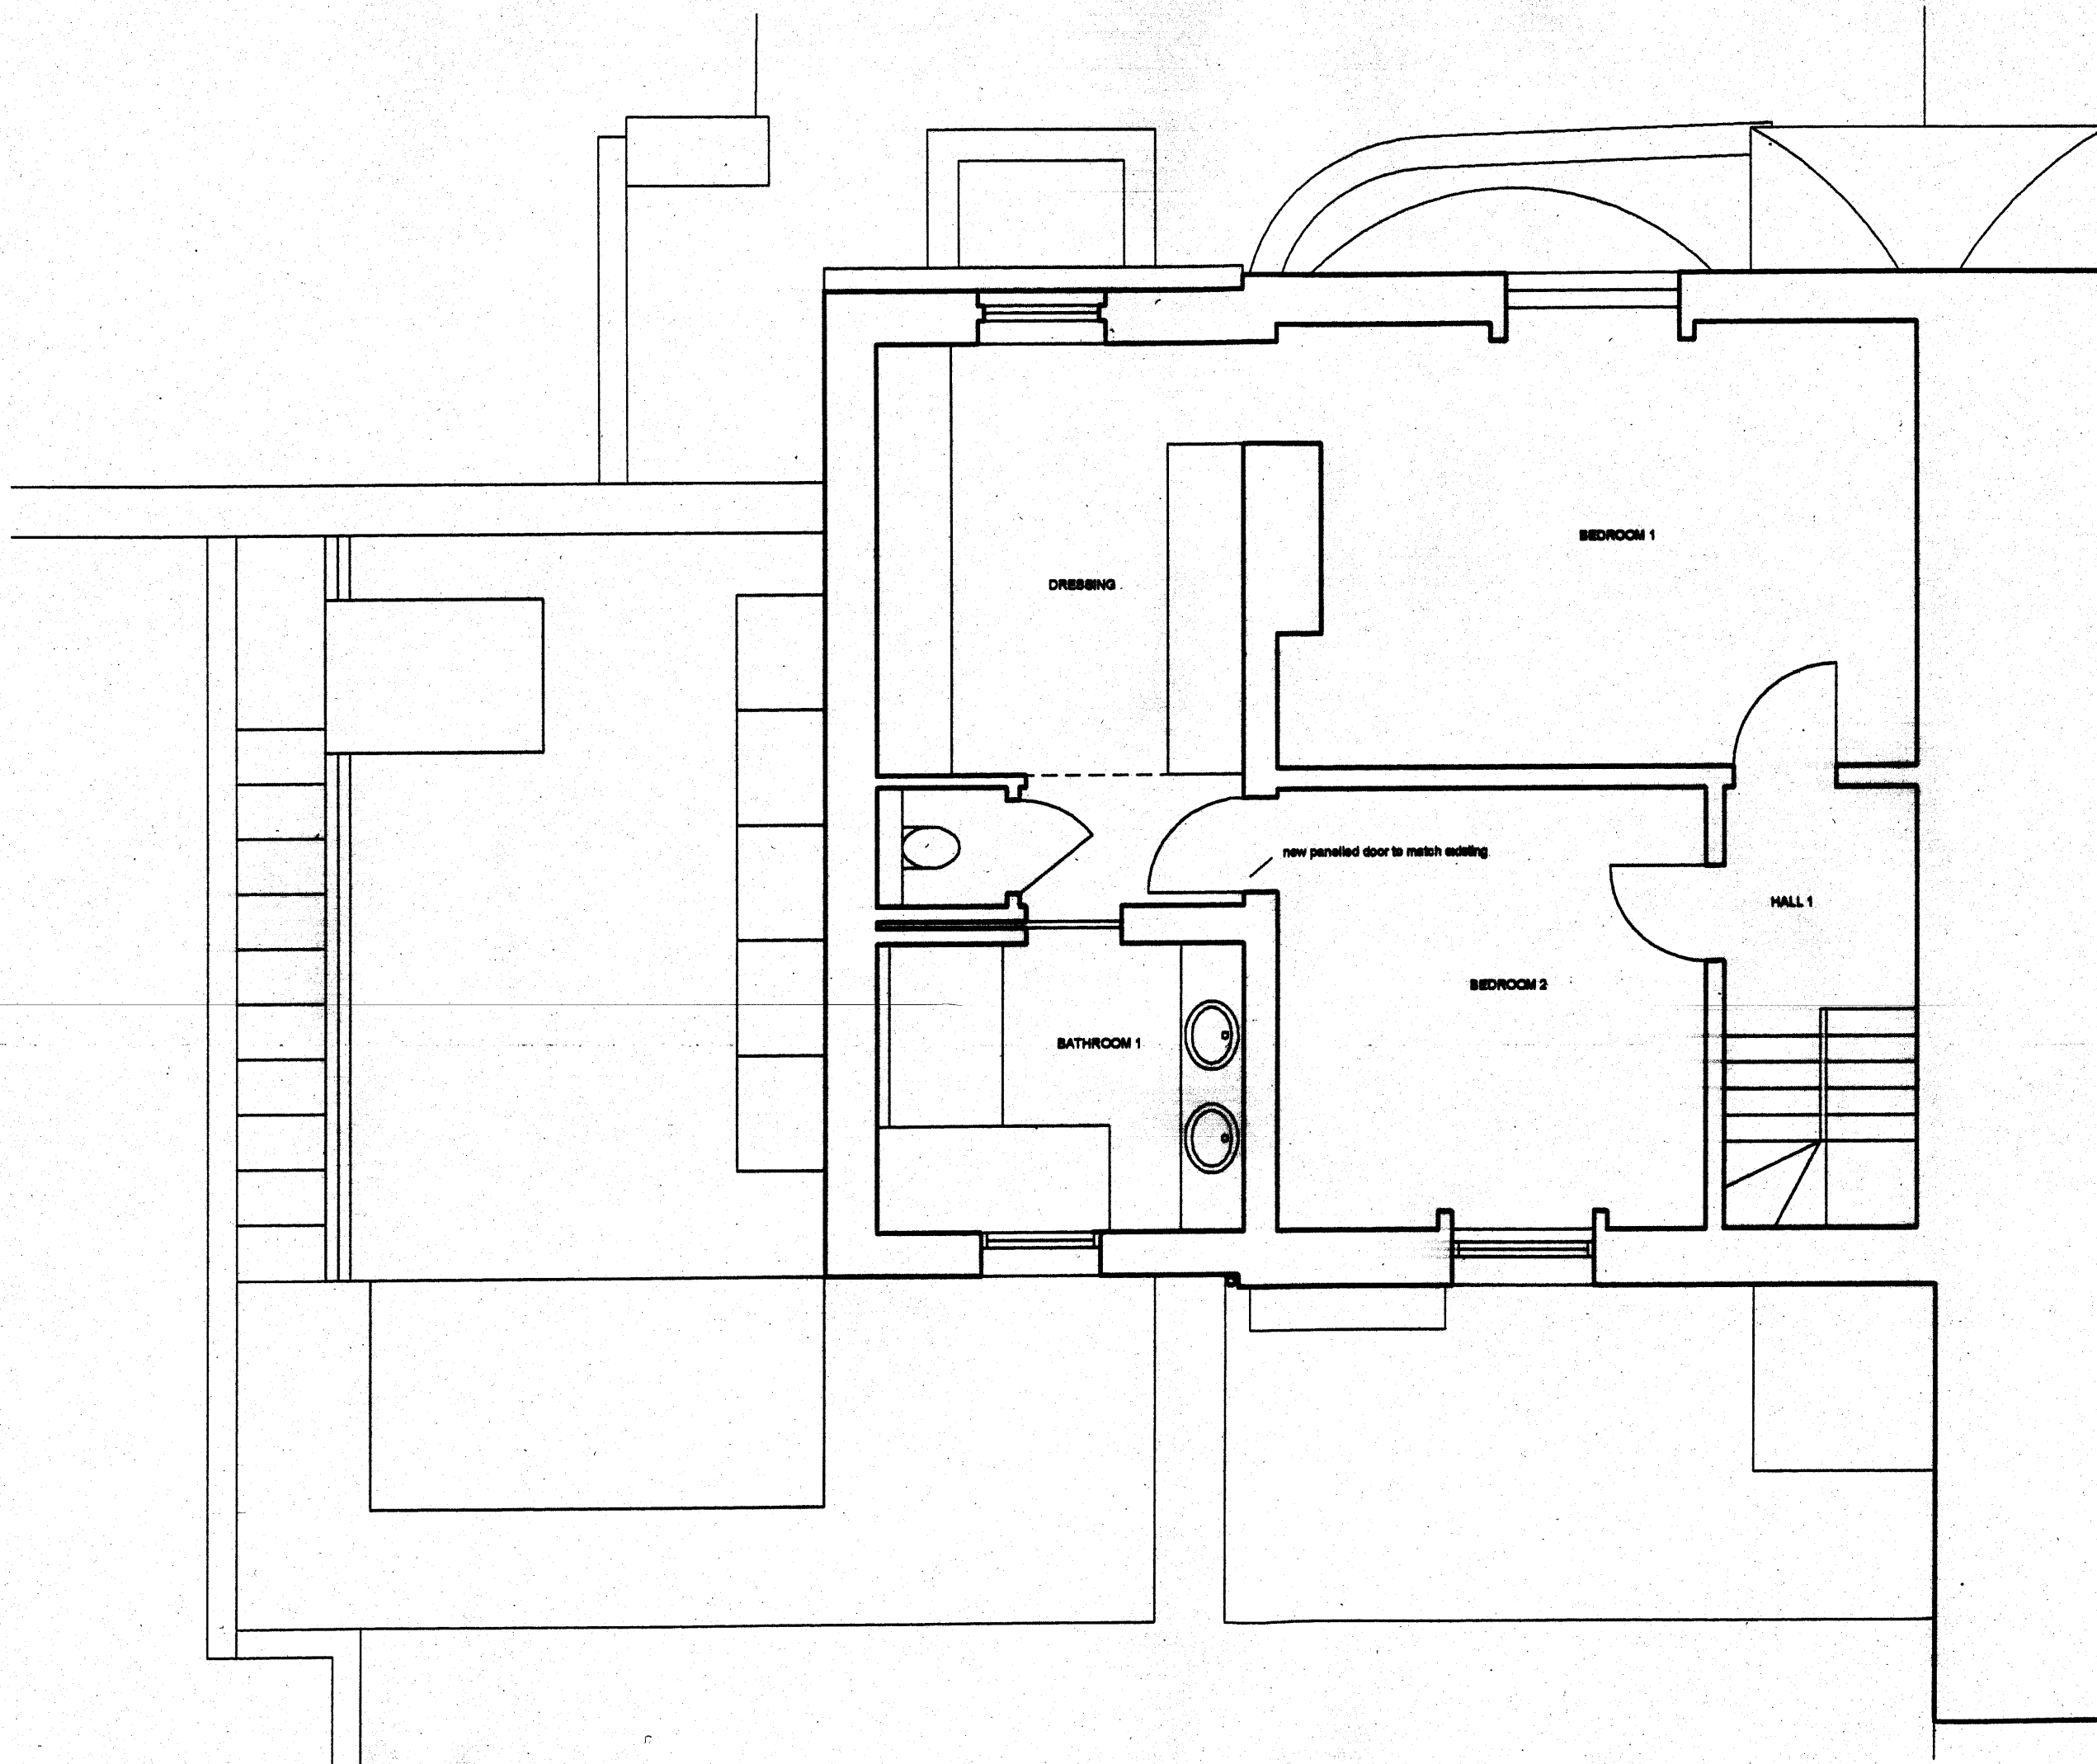

DAVIES ARCHITECTURE	
28 ELLIOTT SQ LONDON NW8 3BU TEL 020 7488 0669	
JOB BRIAN AND PAUL HAINS MONTROSE HOUSE HAMSTEAD	
TITLE PROPOSALS PLAN FIRST	
DATE	28.4.10
SCALE	1:50 @A3
DRAWING NO	80T-PL-0A-03