
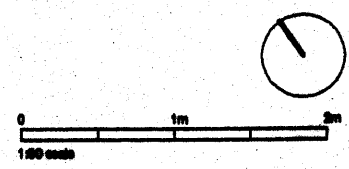


NOTES

DIMENSIONS TO BE CONFIRMED
ON SITE

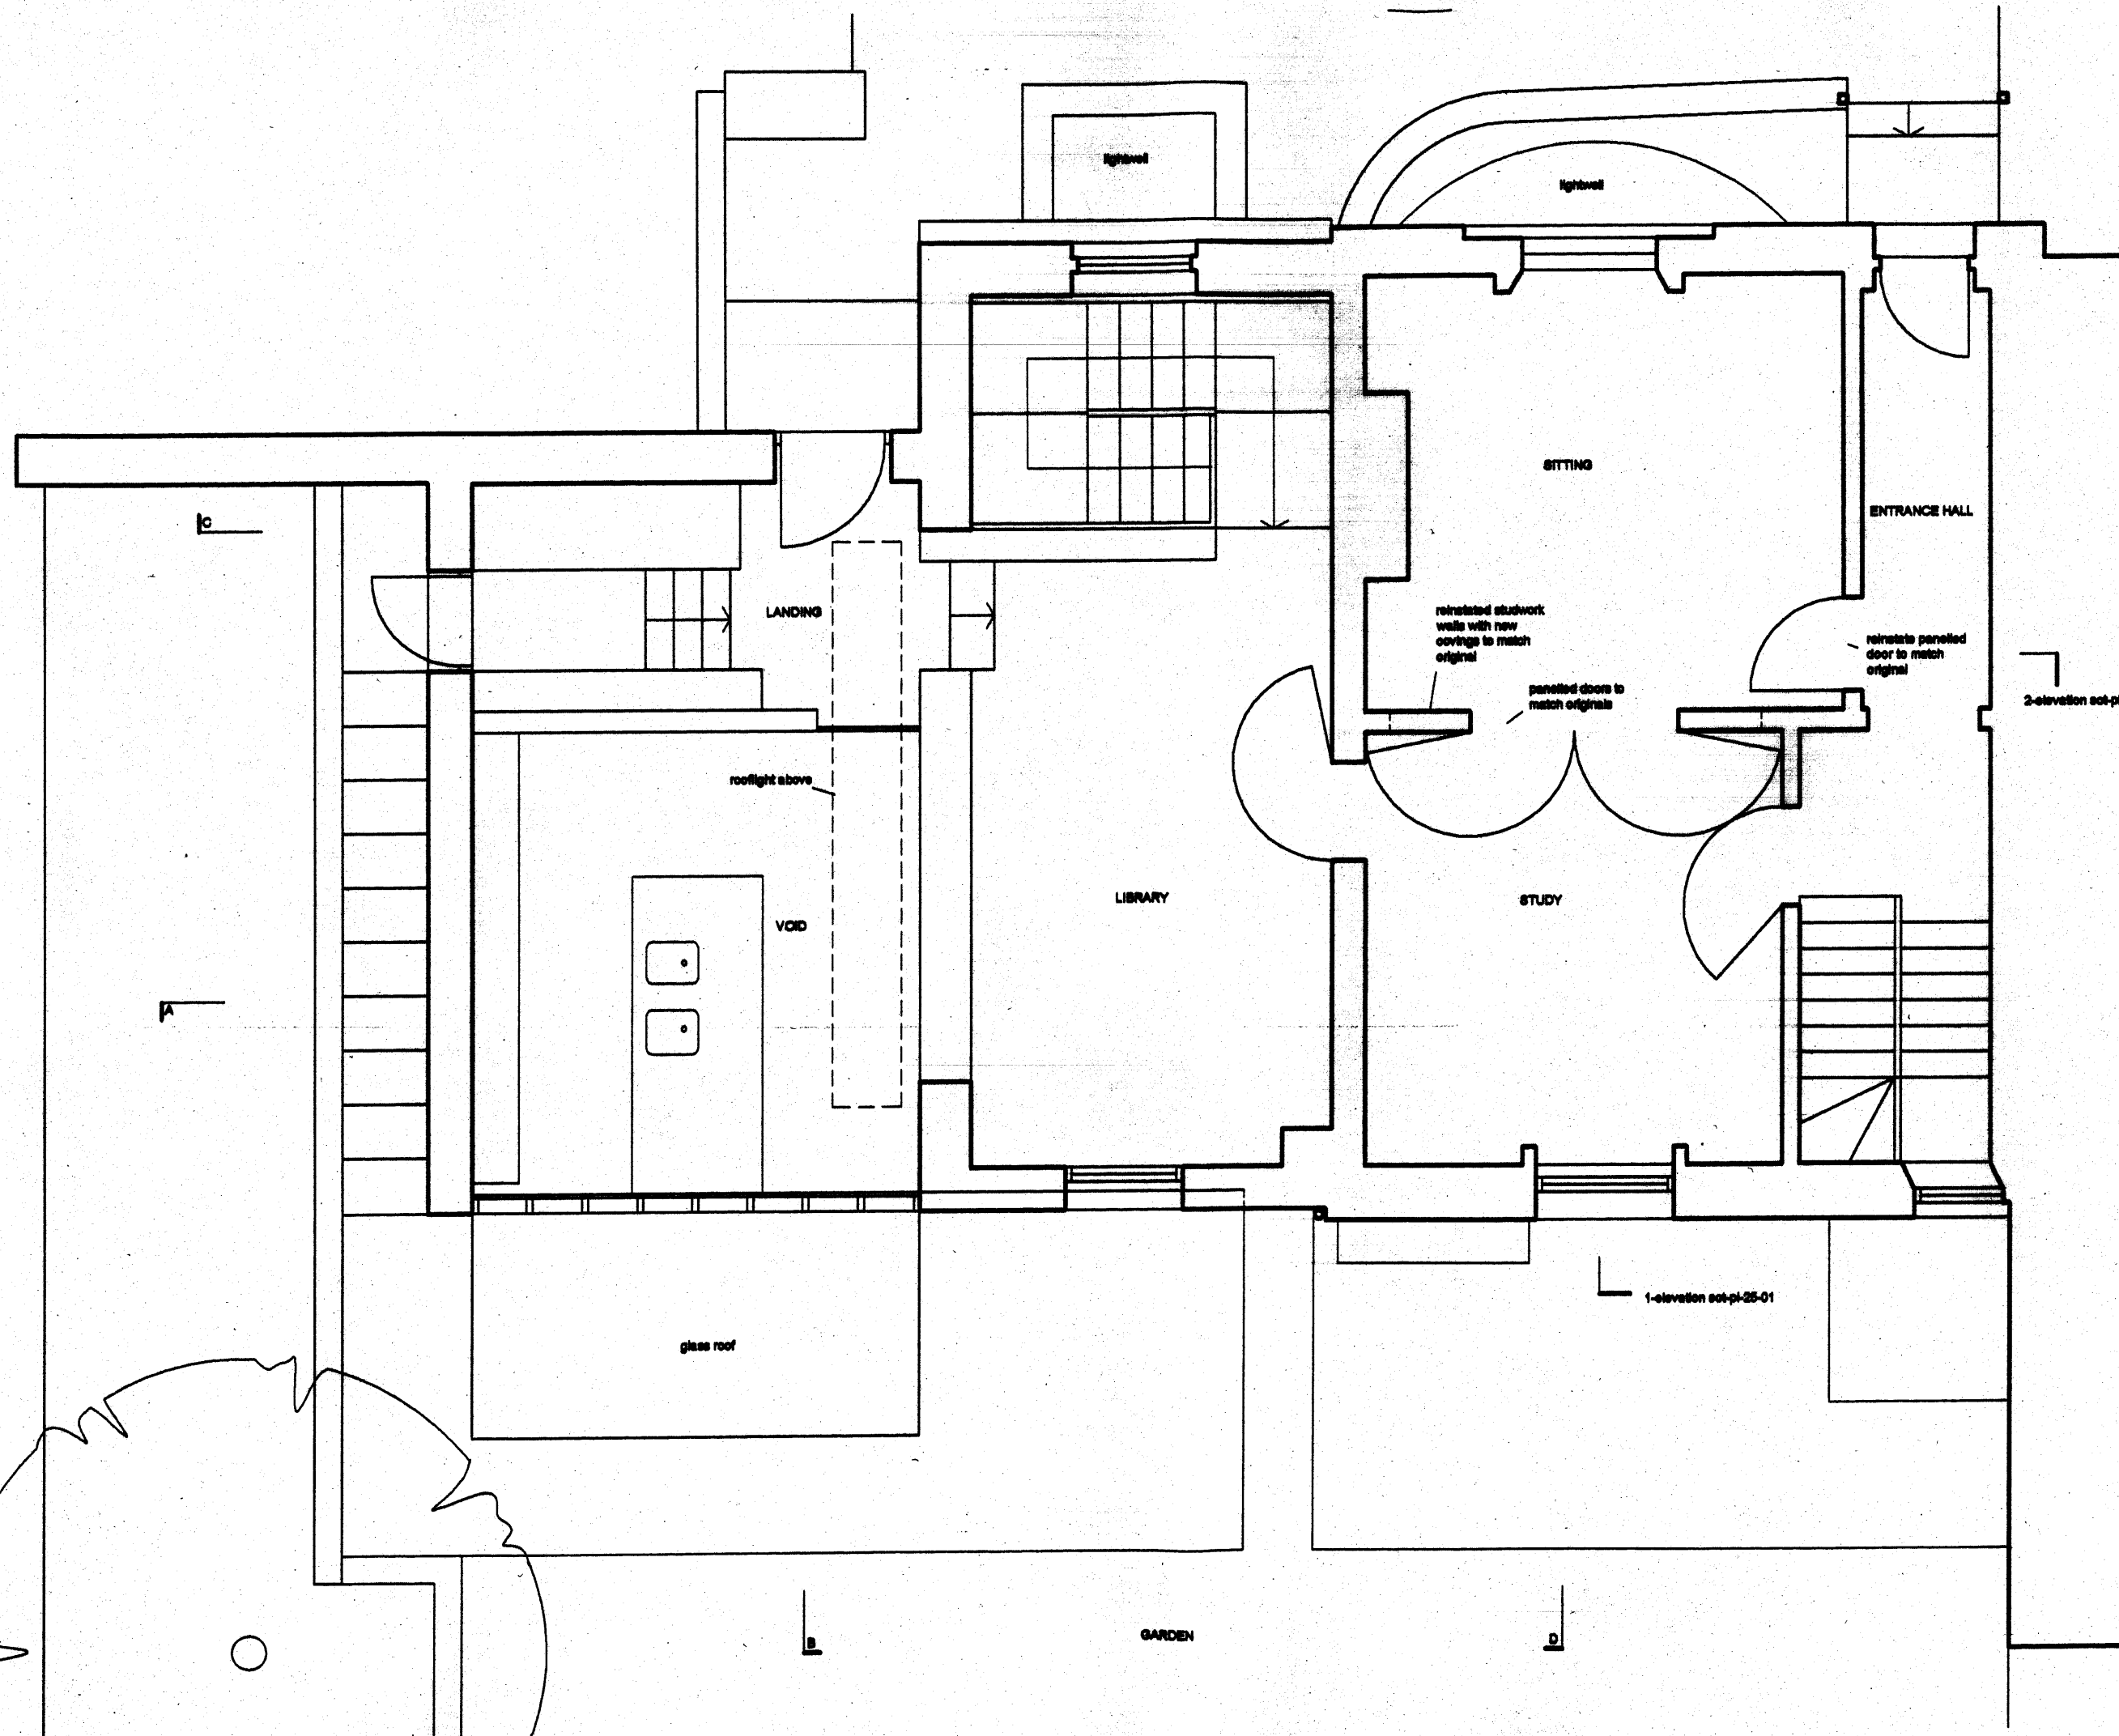

DAVIES ARCHITECTURE	
28 ELLISTY SQ LONDON NW3 3BU TEL 020 7463 0669	
JOB BRIDG AND PAUL HAIN MONTROSE HOUSE HAMPSTEAD	
TITLE PROPOSALS PLAN GROUND	
DATE	28.4.10
SCALE	1:50 @A3
DRAWING NO	80T-PL-BA-02