


NOTES

1. Do not scale from drawing, use figured dimensions only after checking. Report any discrepancies or omissions to architect before ordering materials or putting work in hand.
2. Where any drawing is to be read in conjunction with any other drawing, including a specialist's drawing, the two drawings shall be cross-checked and any discrepancies in the work shown, including the dimensions, reported to the architect before the work is put in hand.
3. Where work to an existing building is involved, figured dimensions shown on drawings including those of specialists, shall be verified by measurement of the building and any discrepancy reported to the architect before the work is put in hand.

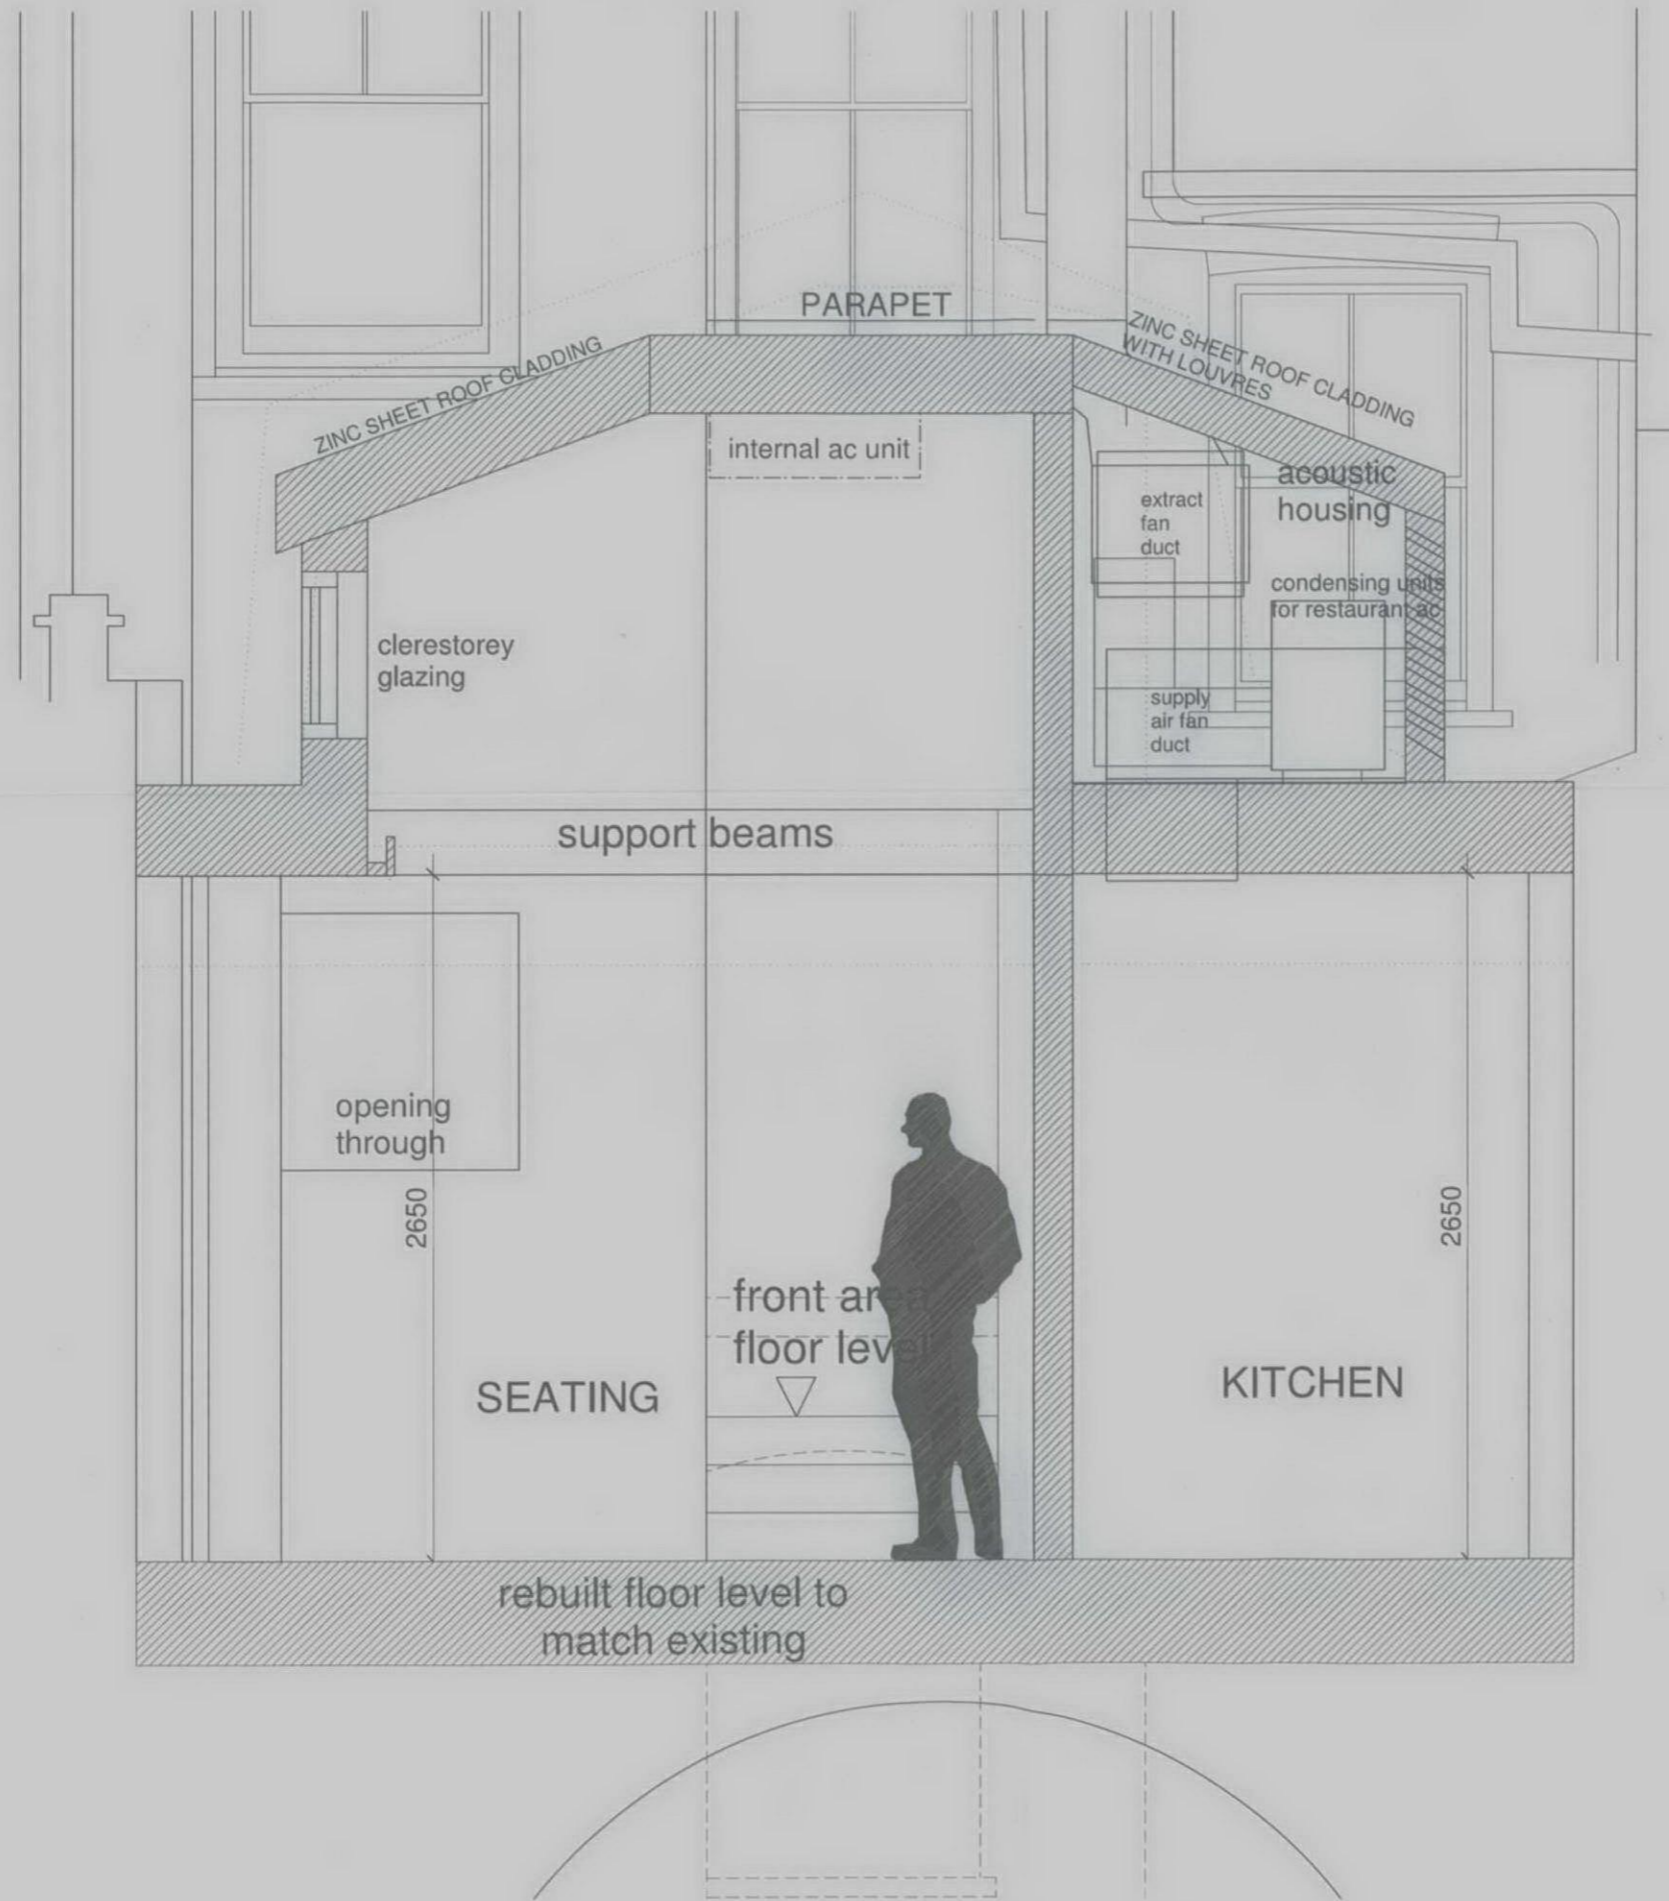

RECEIVED

U 8 MAR 2010

Job		
9 DENMARK STREET LONDON		
Drawing		
SECTIONS BB & CC AS PROPOSED		
Scale	Drawn	Date
1:20@A2	SURVEY/EP	12/11/09
Drawing number	Rev	
3257 / PA2.35	-	
Client	MR P MERRONY	

ARP

ANTHONY RICHARDSON AND PARTNERS TEL: 020 7480 2091
ARCHITECTS AND QUANTITY SURVEYORS FAX: 020 7480 4632
31 ORIAL ROAD CAMDEN TOWN LONDON NW1 7EA EMAIL: info@arp-architects.co.uk

This drawing is the property of ARP Anthony Richardson & Partners Ltd. Copyright is reserved
in this and the drawing is issued on the condition that it is not copied, reproduced,
modified or distributed in any unauthorised person other than the client or the
designer or the Company.