

BEDROOM

BEDROOM


BATHROOM

STUDY/GALLERY


COURTYARD
BELOW


STRUCTURALLY
GLAZED
SLOPING
ROOF

GUTTER

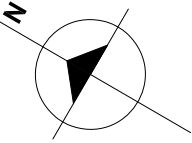

PROPOSED FIRST FLOOR

	idesign		
	CLIENT	MRS HARRIET STEWART AND MR JOHN MULLAN	DATE FEBRUARY 10
	PROJECT	37 LADY SOMERSET ROAD , NW5 1TX	SCALE 1:50 @ 100% A3
	TITLE	PROPOSED- FIRST FLOOR	
	24 & a half Richmond Crescent London N1 0LZ		
	t.slmjanovic@gmail.com 020 7609 0387		
		DWG. P 03-10	REV C

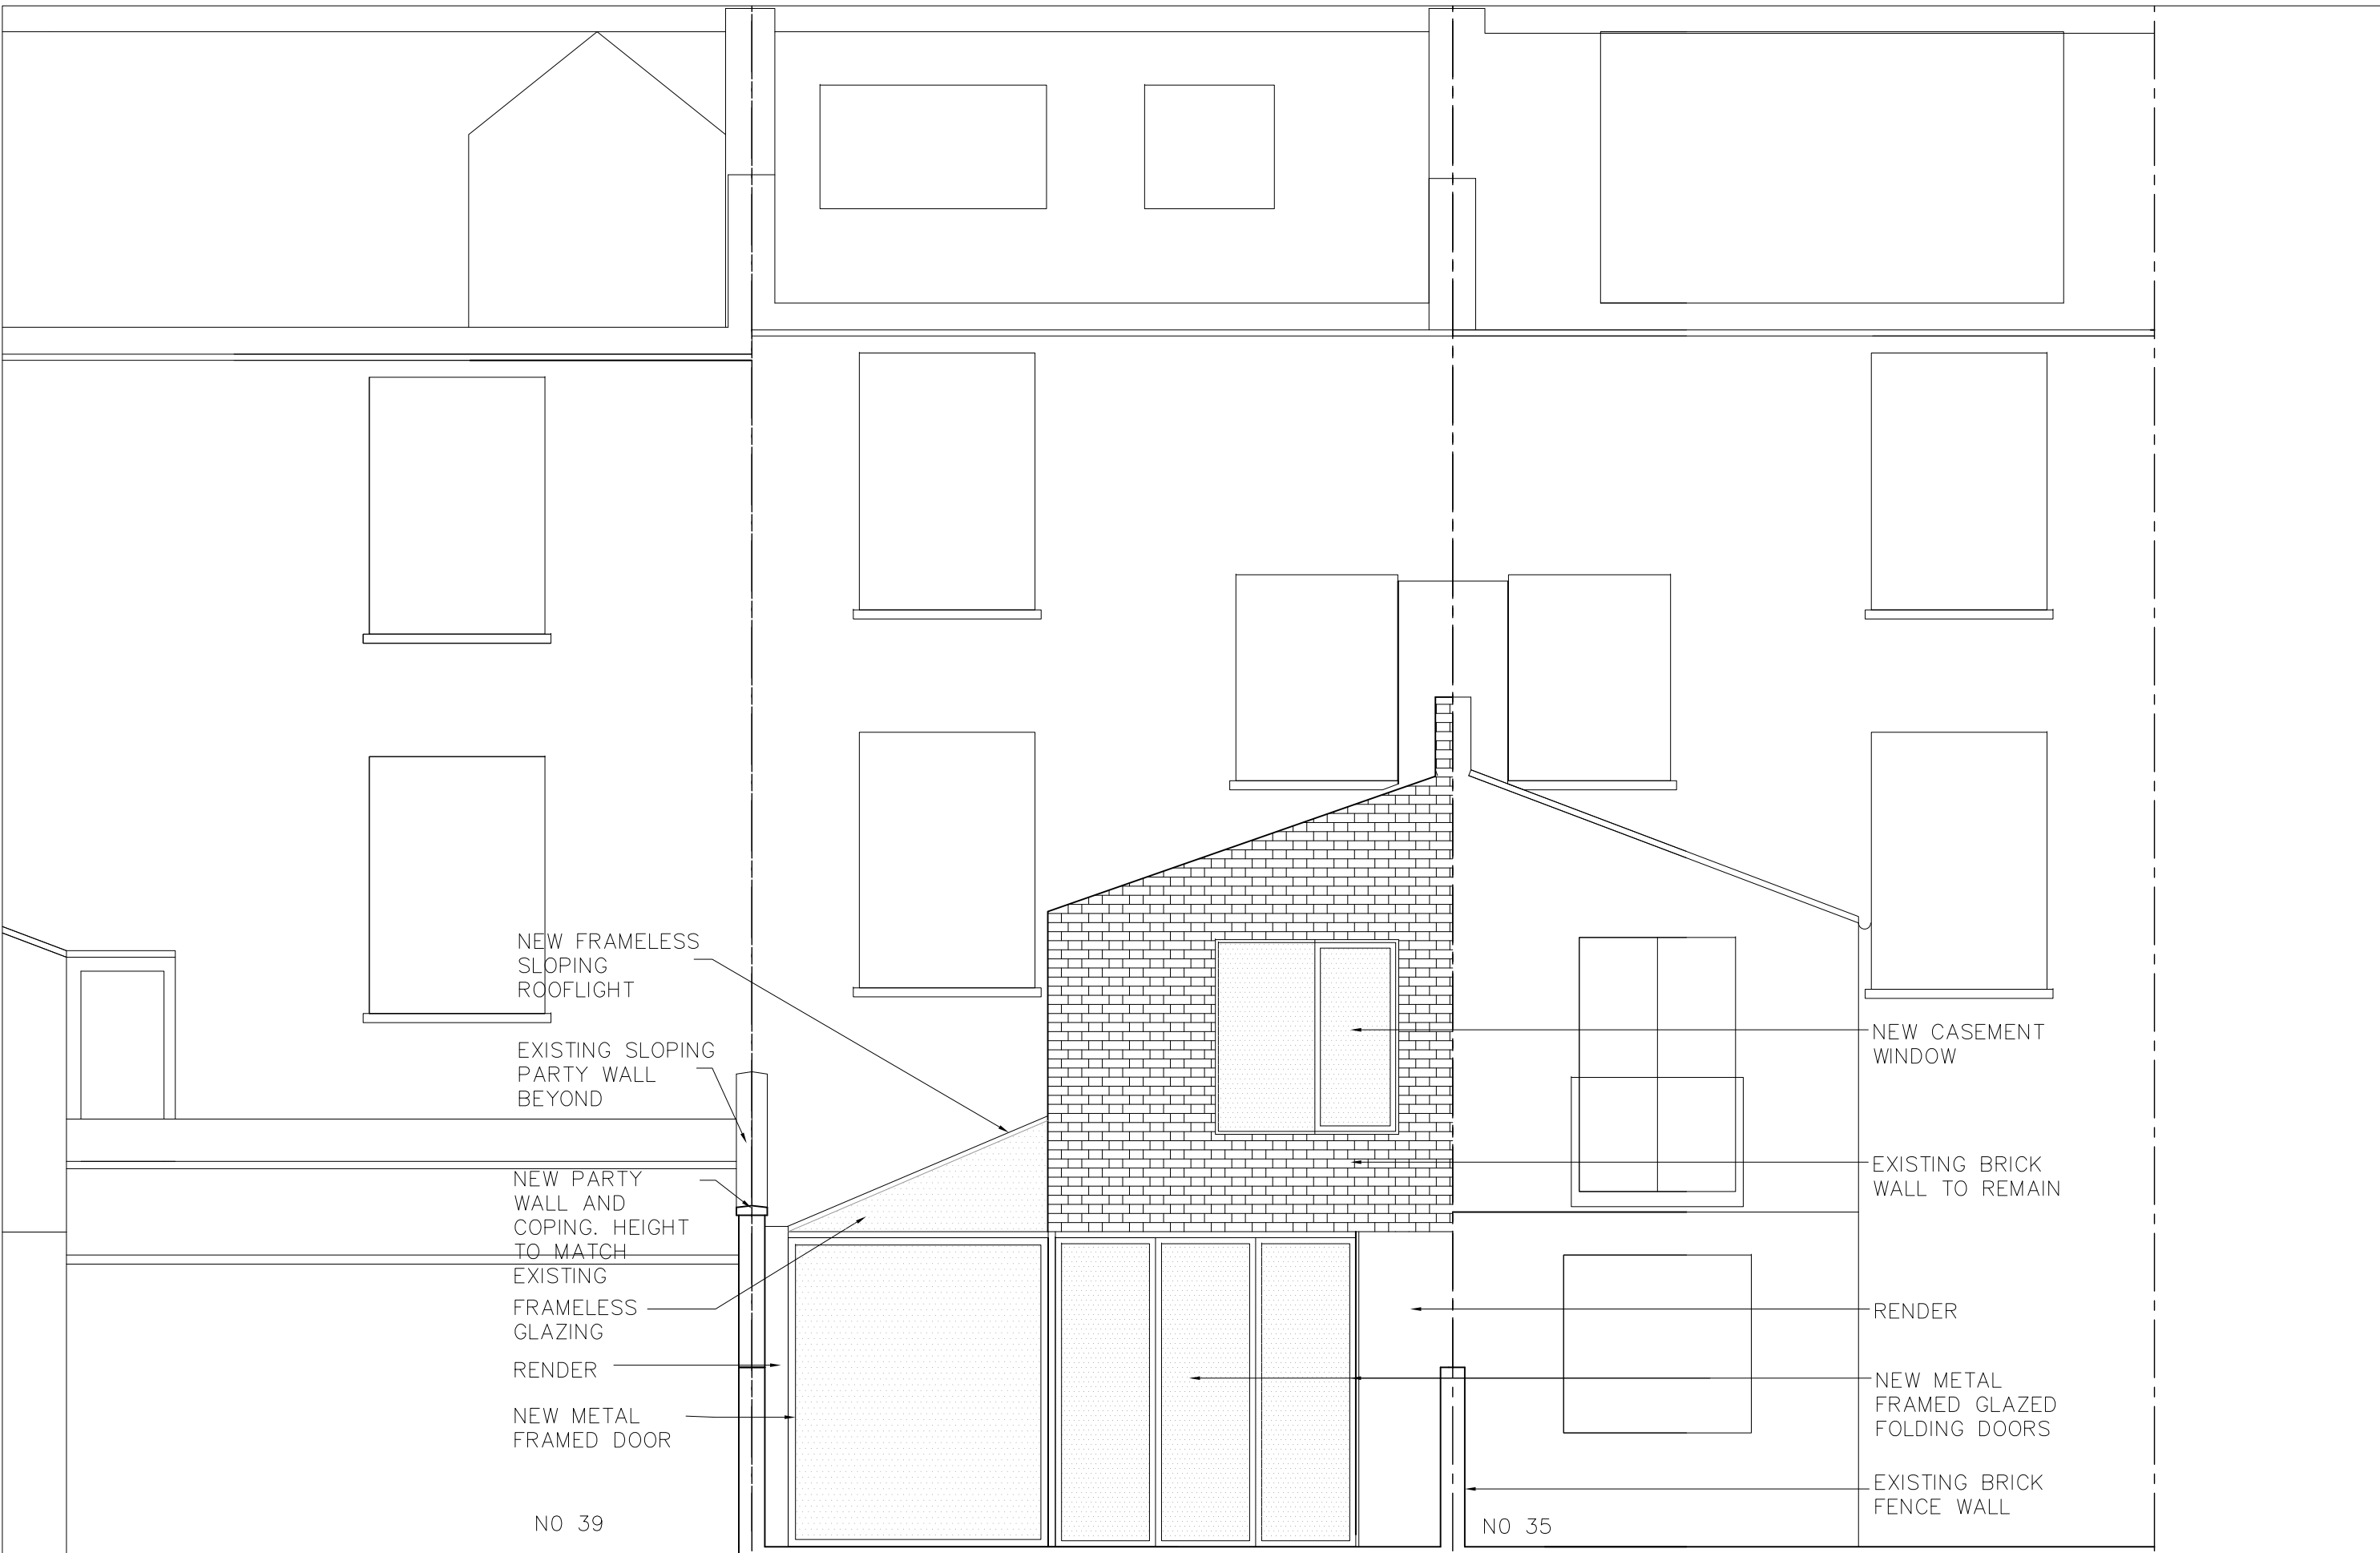

NEW FRAMELESS SLOPING ROOFLIGHT

EXISTING SLOPING PARTY WALL BEYOND

NEW PARTY WALL AND COPING. HEIGHT TO MATCH

EXISTING FRAMELESS GLAZING

RENDER

NEW METAL FRAMED DOOR

NO 39

NEW CASEMENT WINDOW

EXISTING BRICK WALL TO REMAIN

RENDER

NEW METAL FRAMED GLAZED FOLDING DOORS

EXISTING BRICK FENCE WALL

NO 35

PROPOSED GARDEN ELEVATION

idesign
 CLIENT MRS HARRIET STEWART AND MR JOHN MULLAN
 PROJECT 37 LADY SOMERSET ROAD, NW5 1TX
 TITLE PROPOSED GARDEN ELEVATION
 24 & a half Richmond Crescent London N1 0LZ
 t.sljanovic@gmail.com 020 7609 0387

DATE FEBRUARY 10
 SCALE 1:50 @ 100% A3

DWG. P 06-10 REV C

NO 35

ENTRANCE HALL

WC

KITCHEN

LIVING

LIVING

COURTYARD

DINING

NO 39

LINE OF EXISTING GLAZED ROOF

LINE OF TALL PART OF EXISTING PARTY WALL


1500


0.00

0.00


0.00

PROPOSED GROUND FLOOR

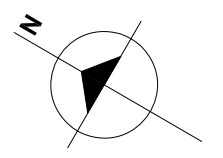

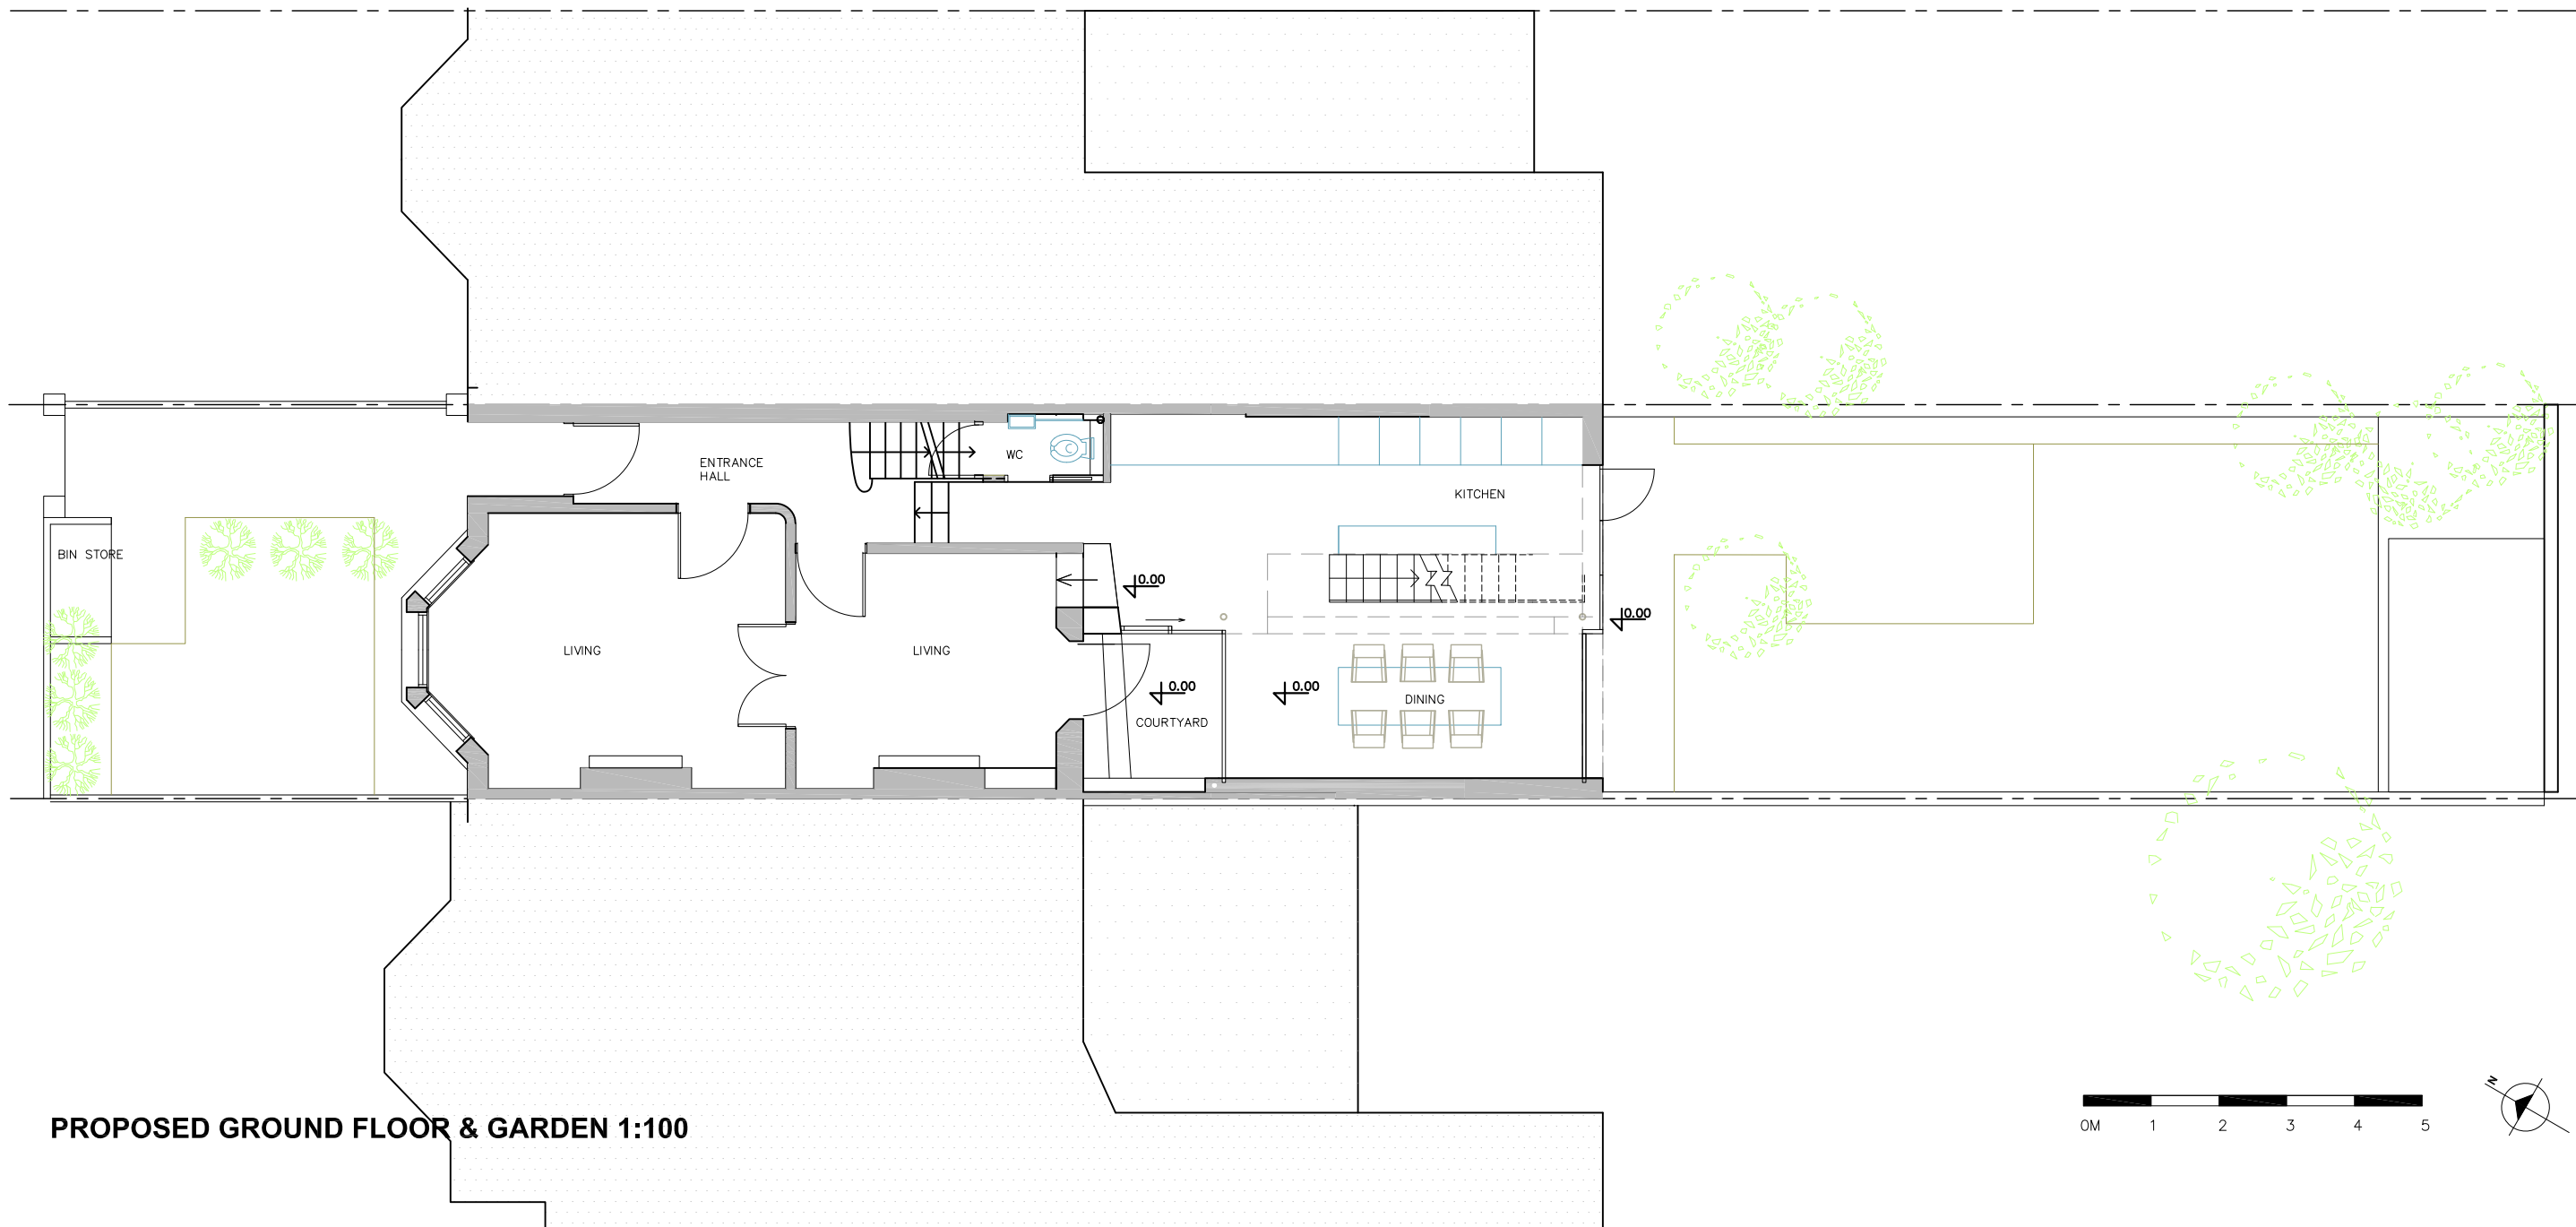


idesign
 CLIENT MRS HARRIET STEWART AND MR JOHN MULLAN DATE FEBRUARY 10
 PROJECT 37 LADY SOMERSET ROAD , NW5 1TX SCALE AS NOTED @3
 TITLE PROPOSED- LOCATION PLAN & GROUND FLOOR/GARDENS
 24 & a half Richmond Crescent London N1 0LZ
 t.slmjanovic@gmail.com 020 7609 0387 DWG. P 01-10 REV C

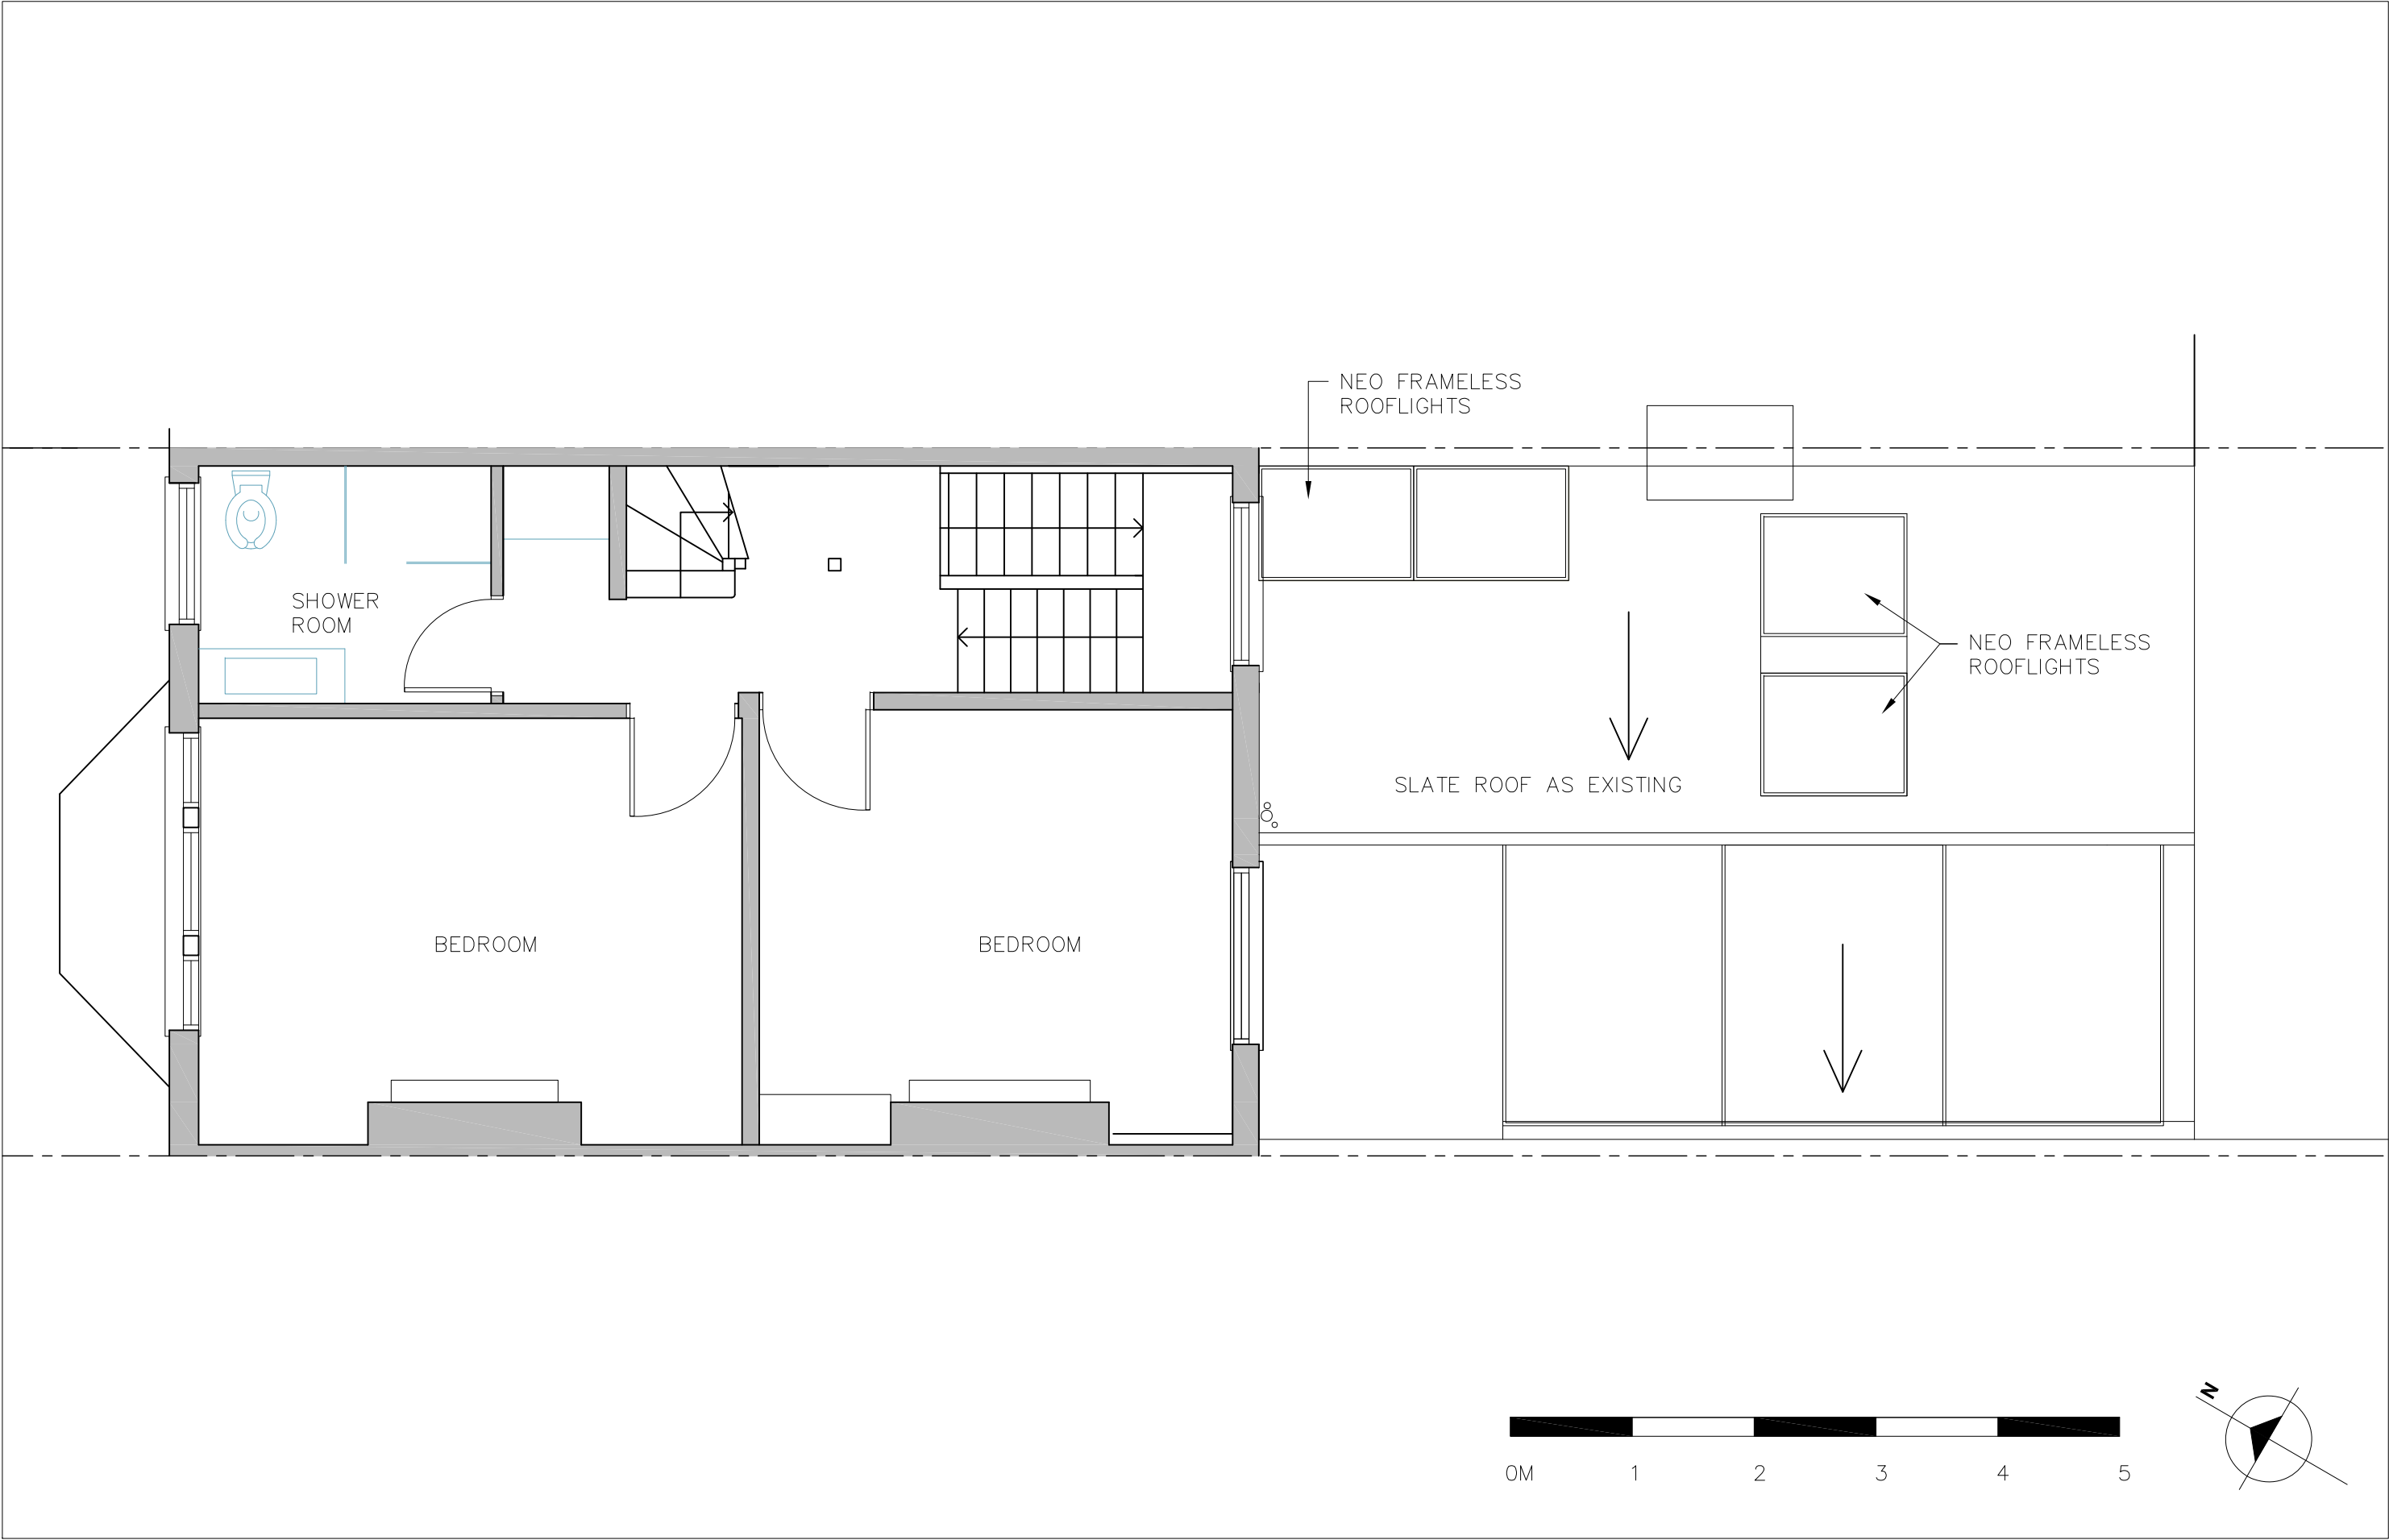

PROPSED SECOND FLOOR

 <p>tdesign CLIENT MRS HARRIET STEWART AND MR JOHN MULLAN PROJECT 37 LADY SOMERSET ROAD , NW5 1TX TITLE PROPOSED SECOND FLOOR 24 & a half Richmond Crescent London N1 0LZ t.sljanovic@gmail.com 020 7609 0387</p>	<p>DATE FEBRUARY 10 SCALE 1:50 @ 100% A3</p>	<p>DWG. P04 -10 REV C</p>
---	---	------------------------------

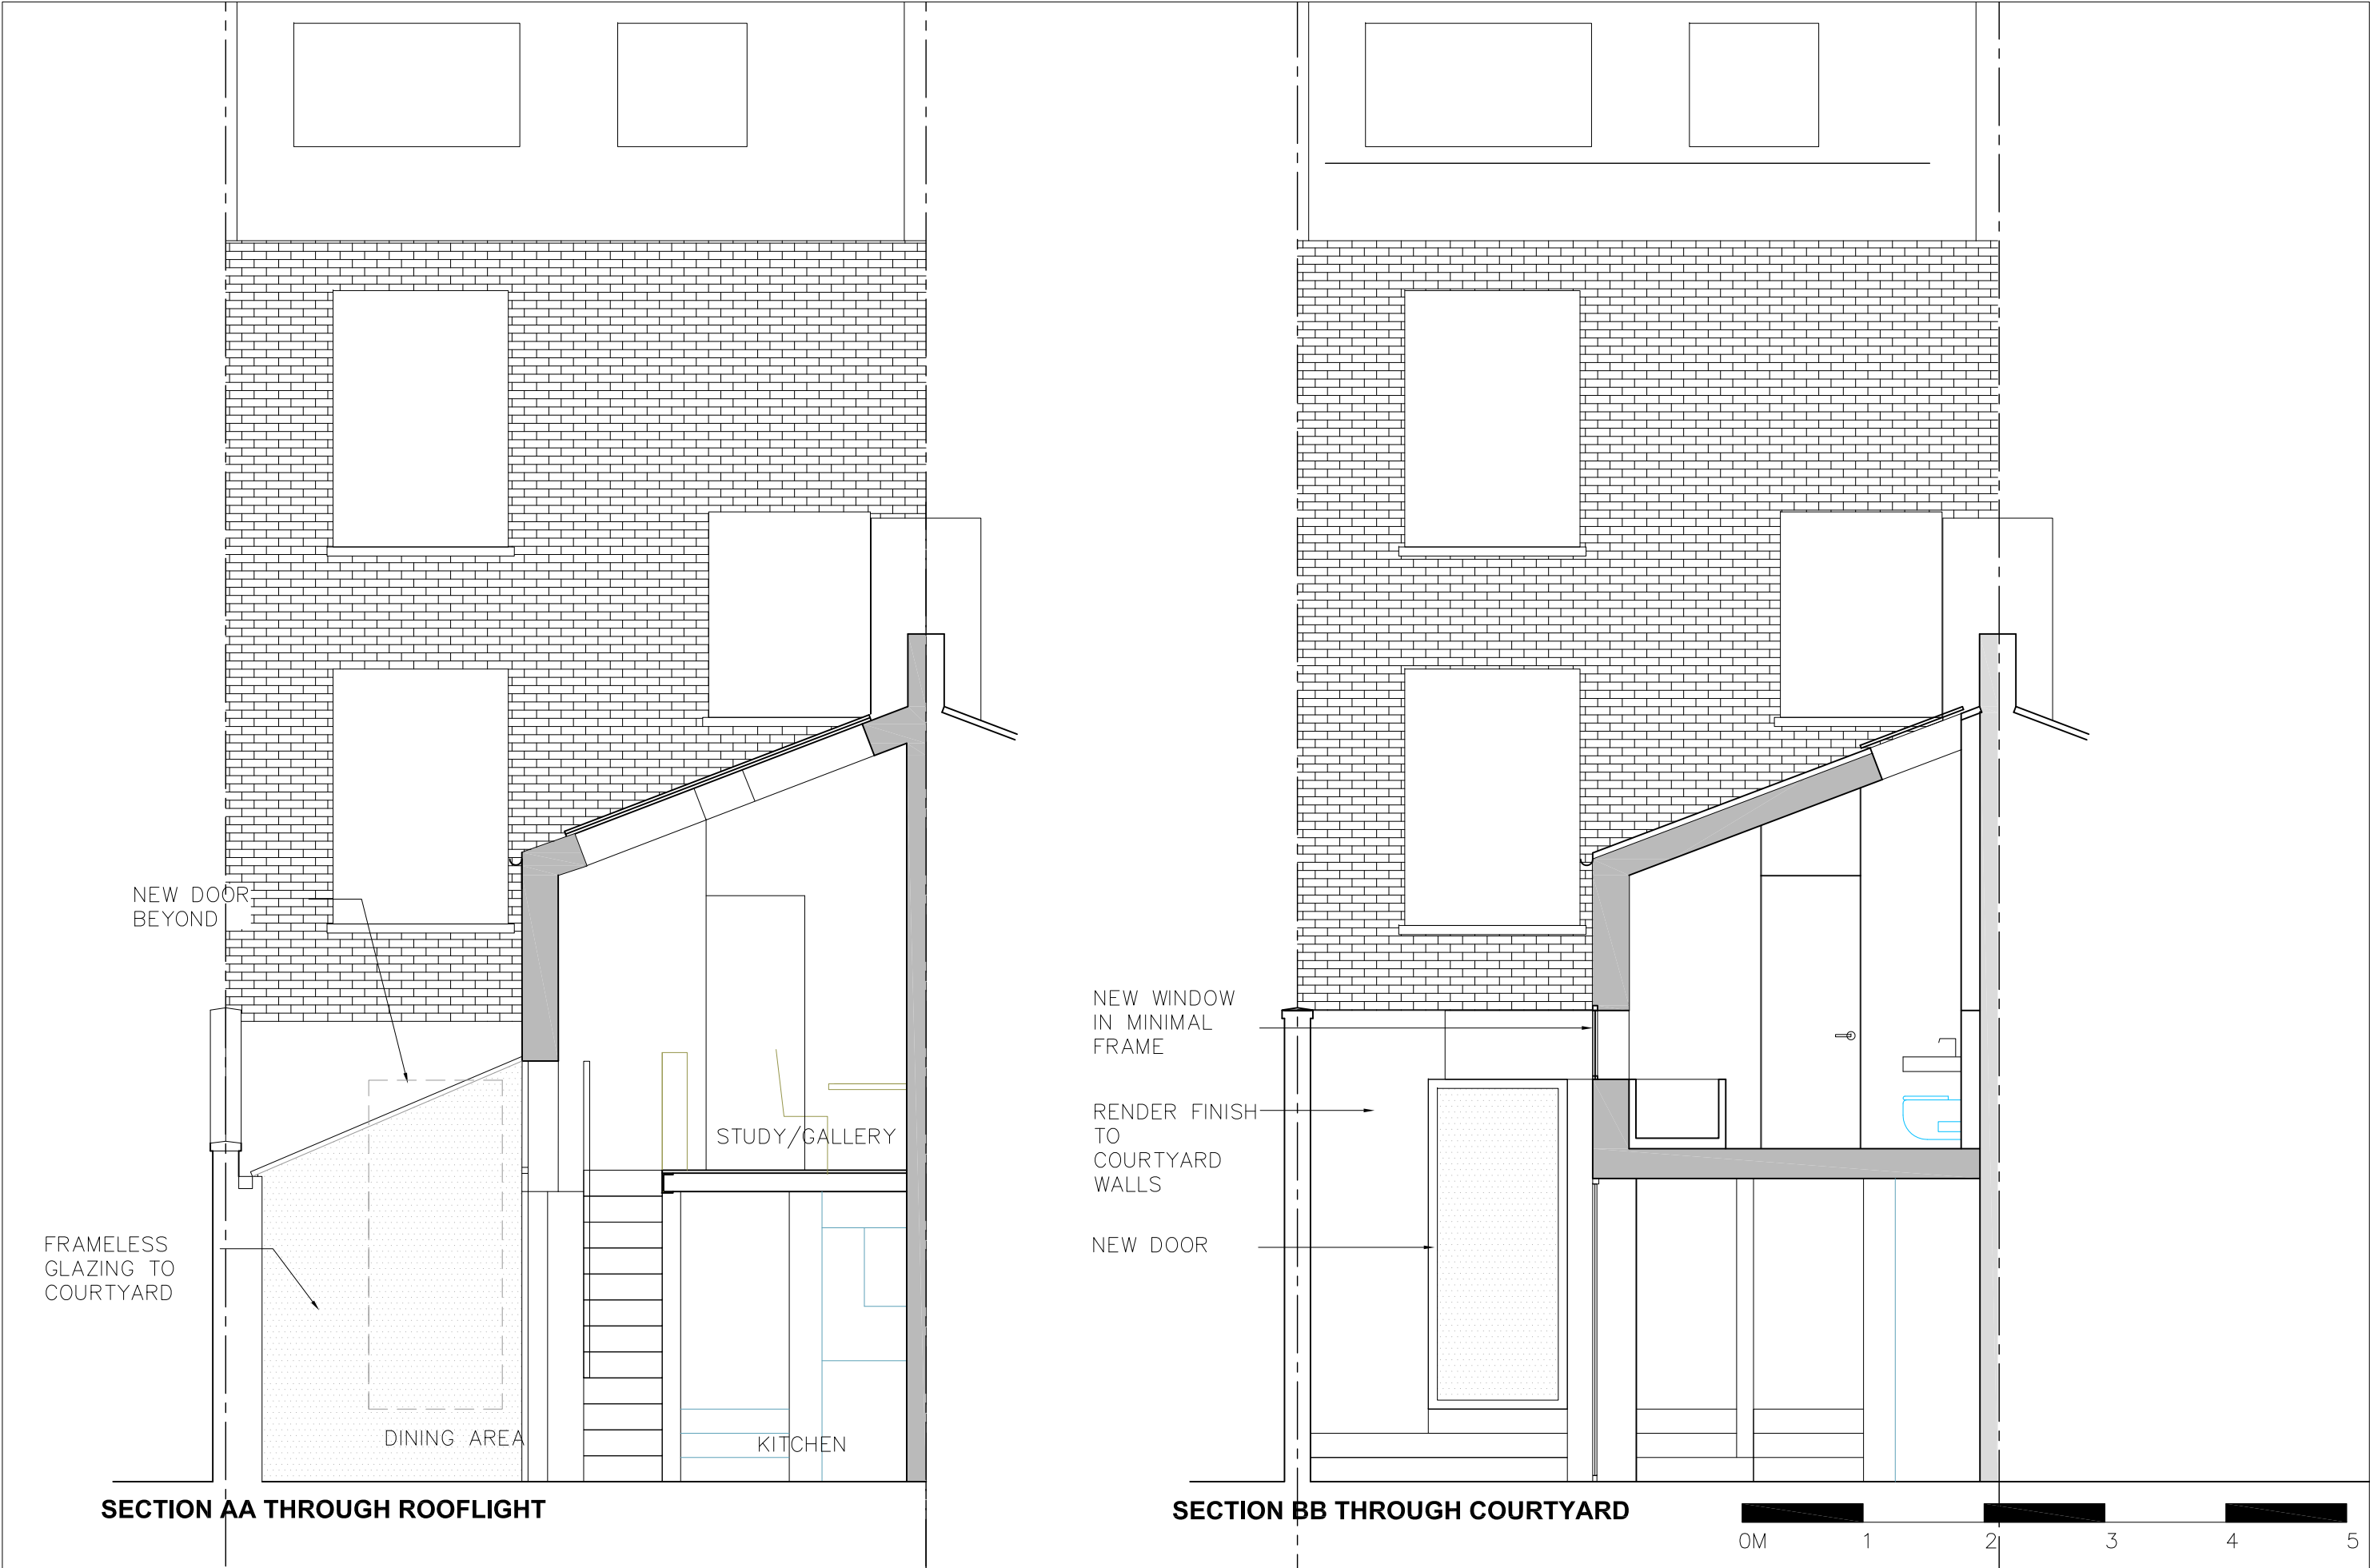

NEW DOOR BEYOND

FRAMELESS GLAZING TO COURTYARD

DINING AREA

STUDY/GALLERY

KITCHEN

SECTION AA THROUGH ROOFLIGHT


NEW WINDOW IN MINIMAL FRAME

RENDER FINISH TO COURTYARD WALLS

NEW DOOR

SECTION BB THROUGH COURTYARD



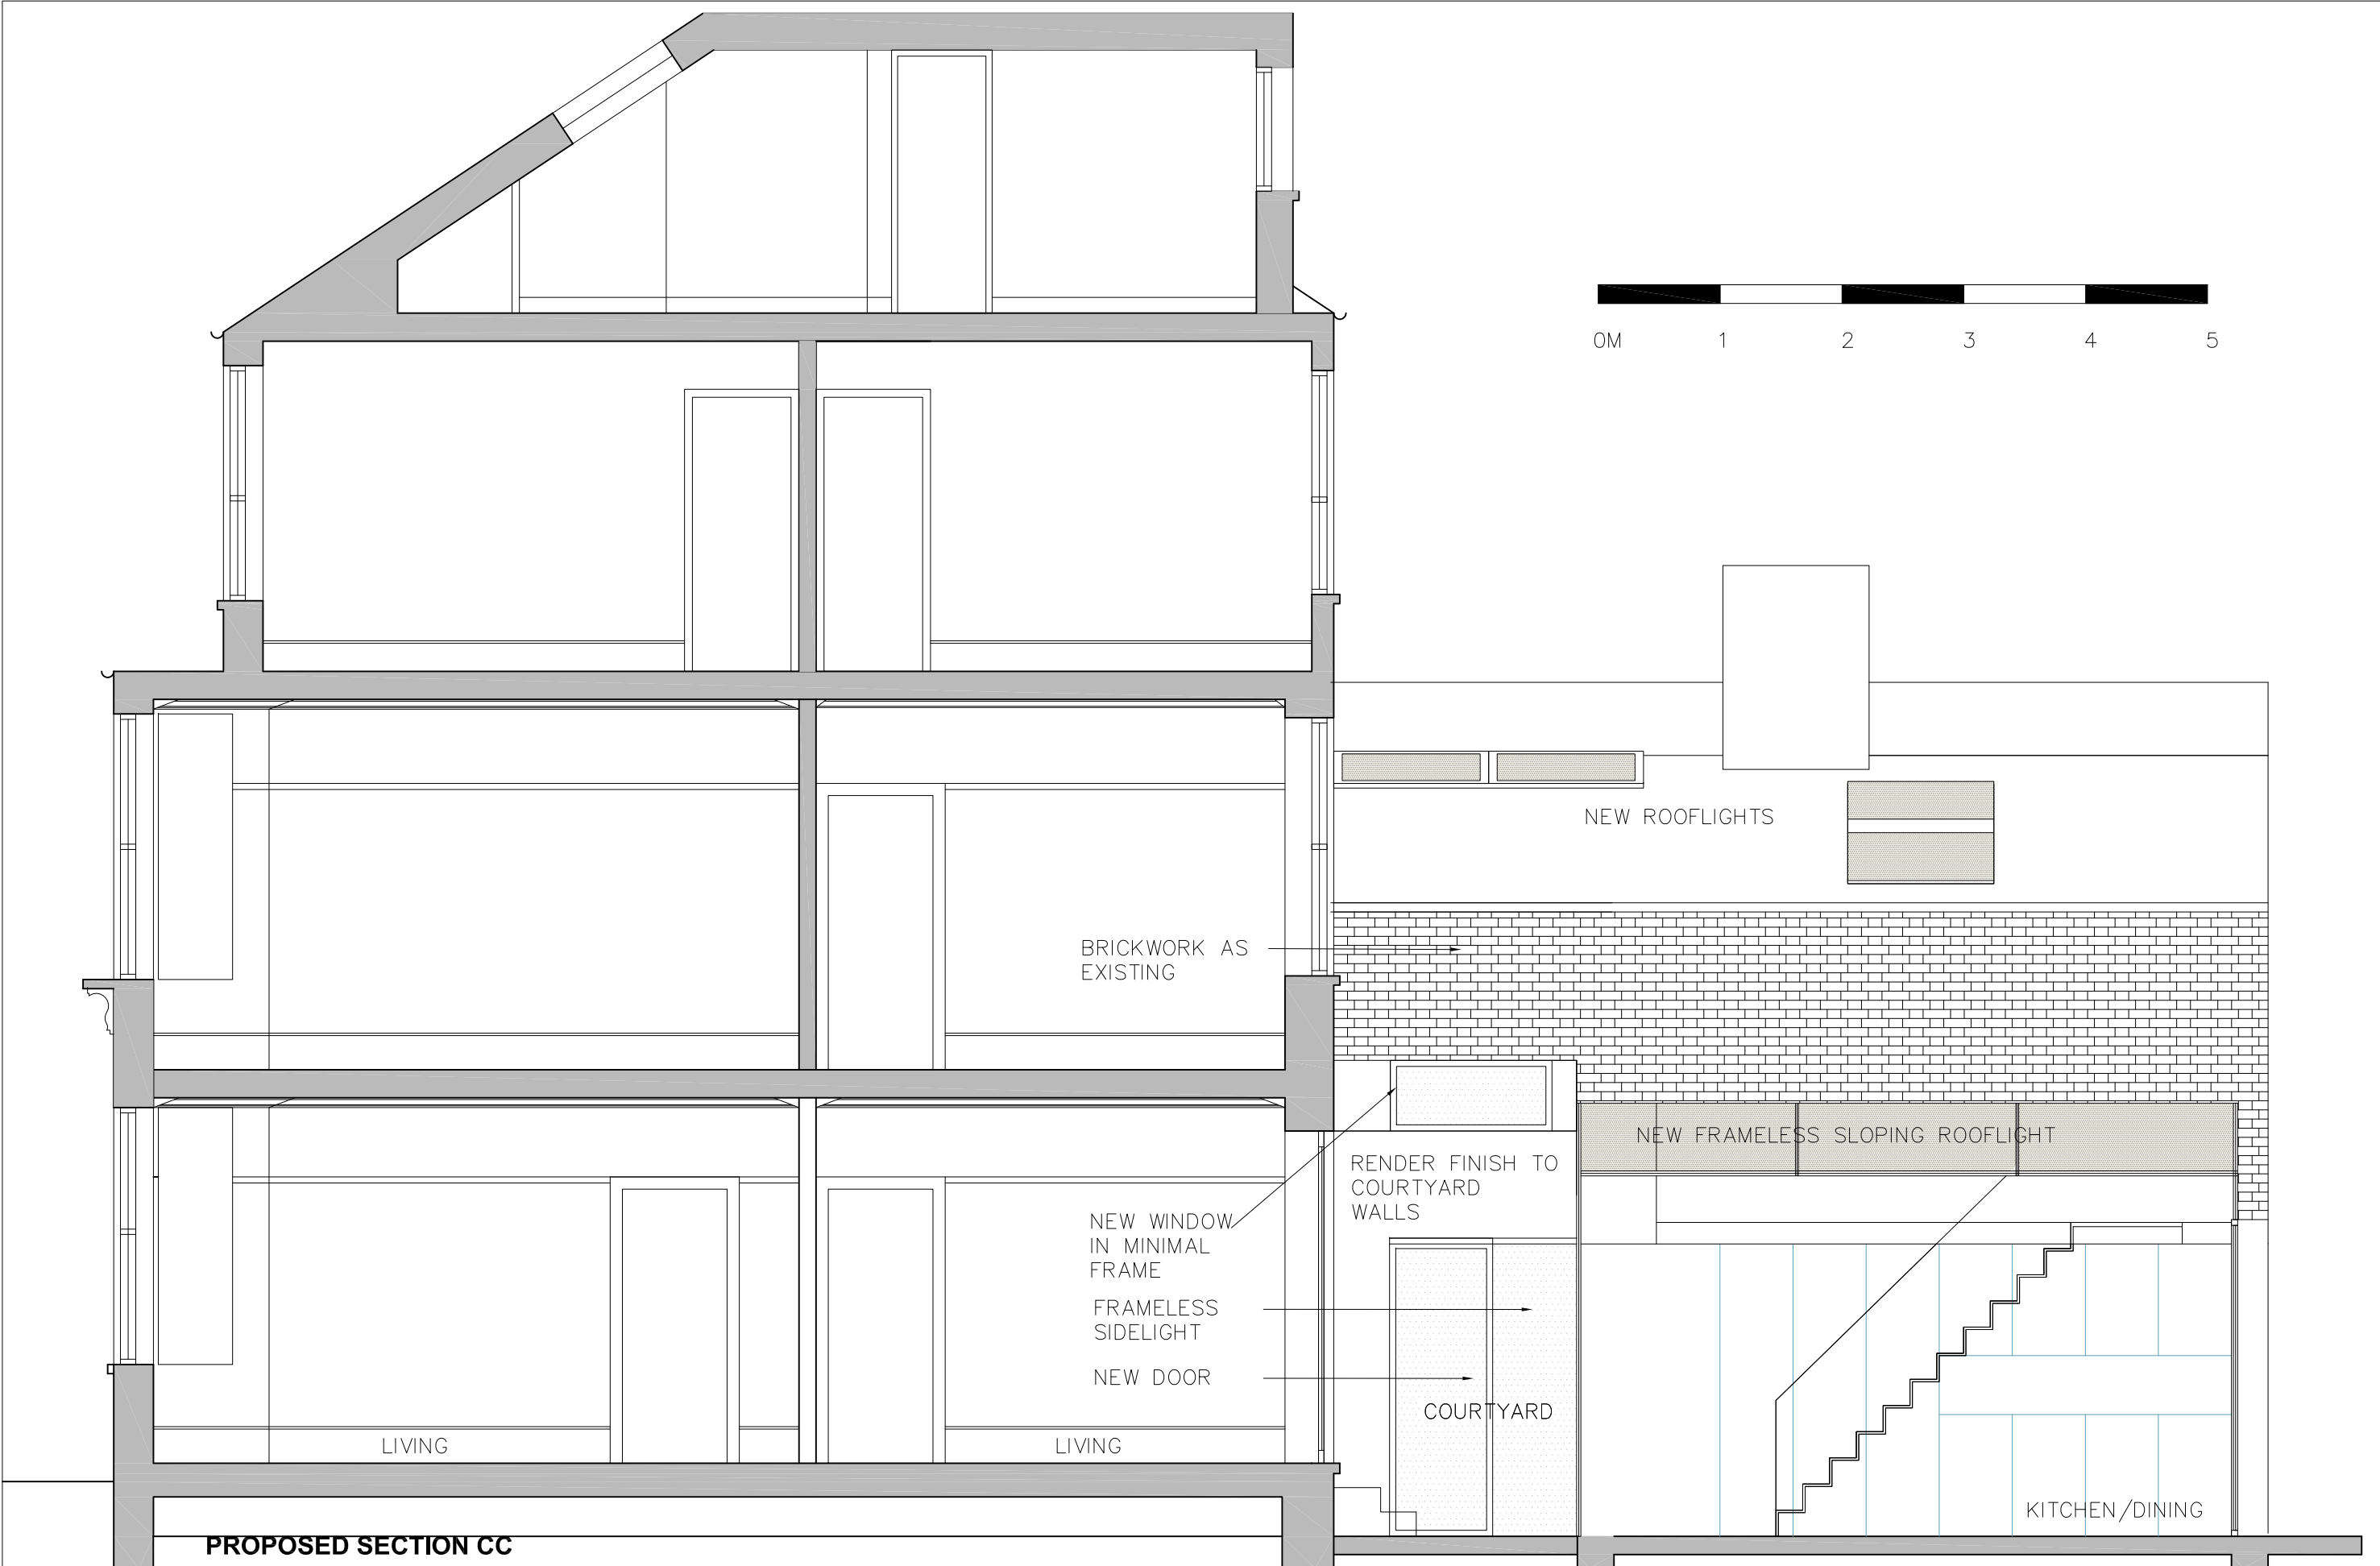

PROPOSED SECTION CC