


FOURTH FLOOR
 15 LITTLE PORTLAND STREET
 LONDON W1W 8BW
 020 7631 5332
info@baynesandmitchell.co.uk
www.baynesandmitchell.co.uk

BAYNESANDMITCHELLARCHITECTS

project **8 WILLOW ROAD**
 drawing **existing_LOWER GROUND FLOOR PLAN**

scale & size 1:50 @ A3
 date MARCH 2010
 rev

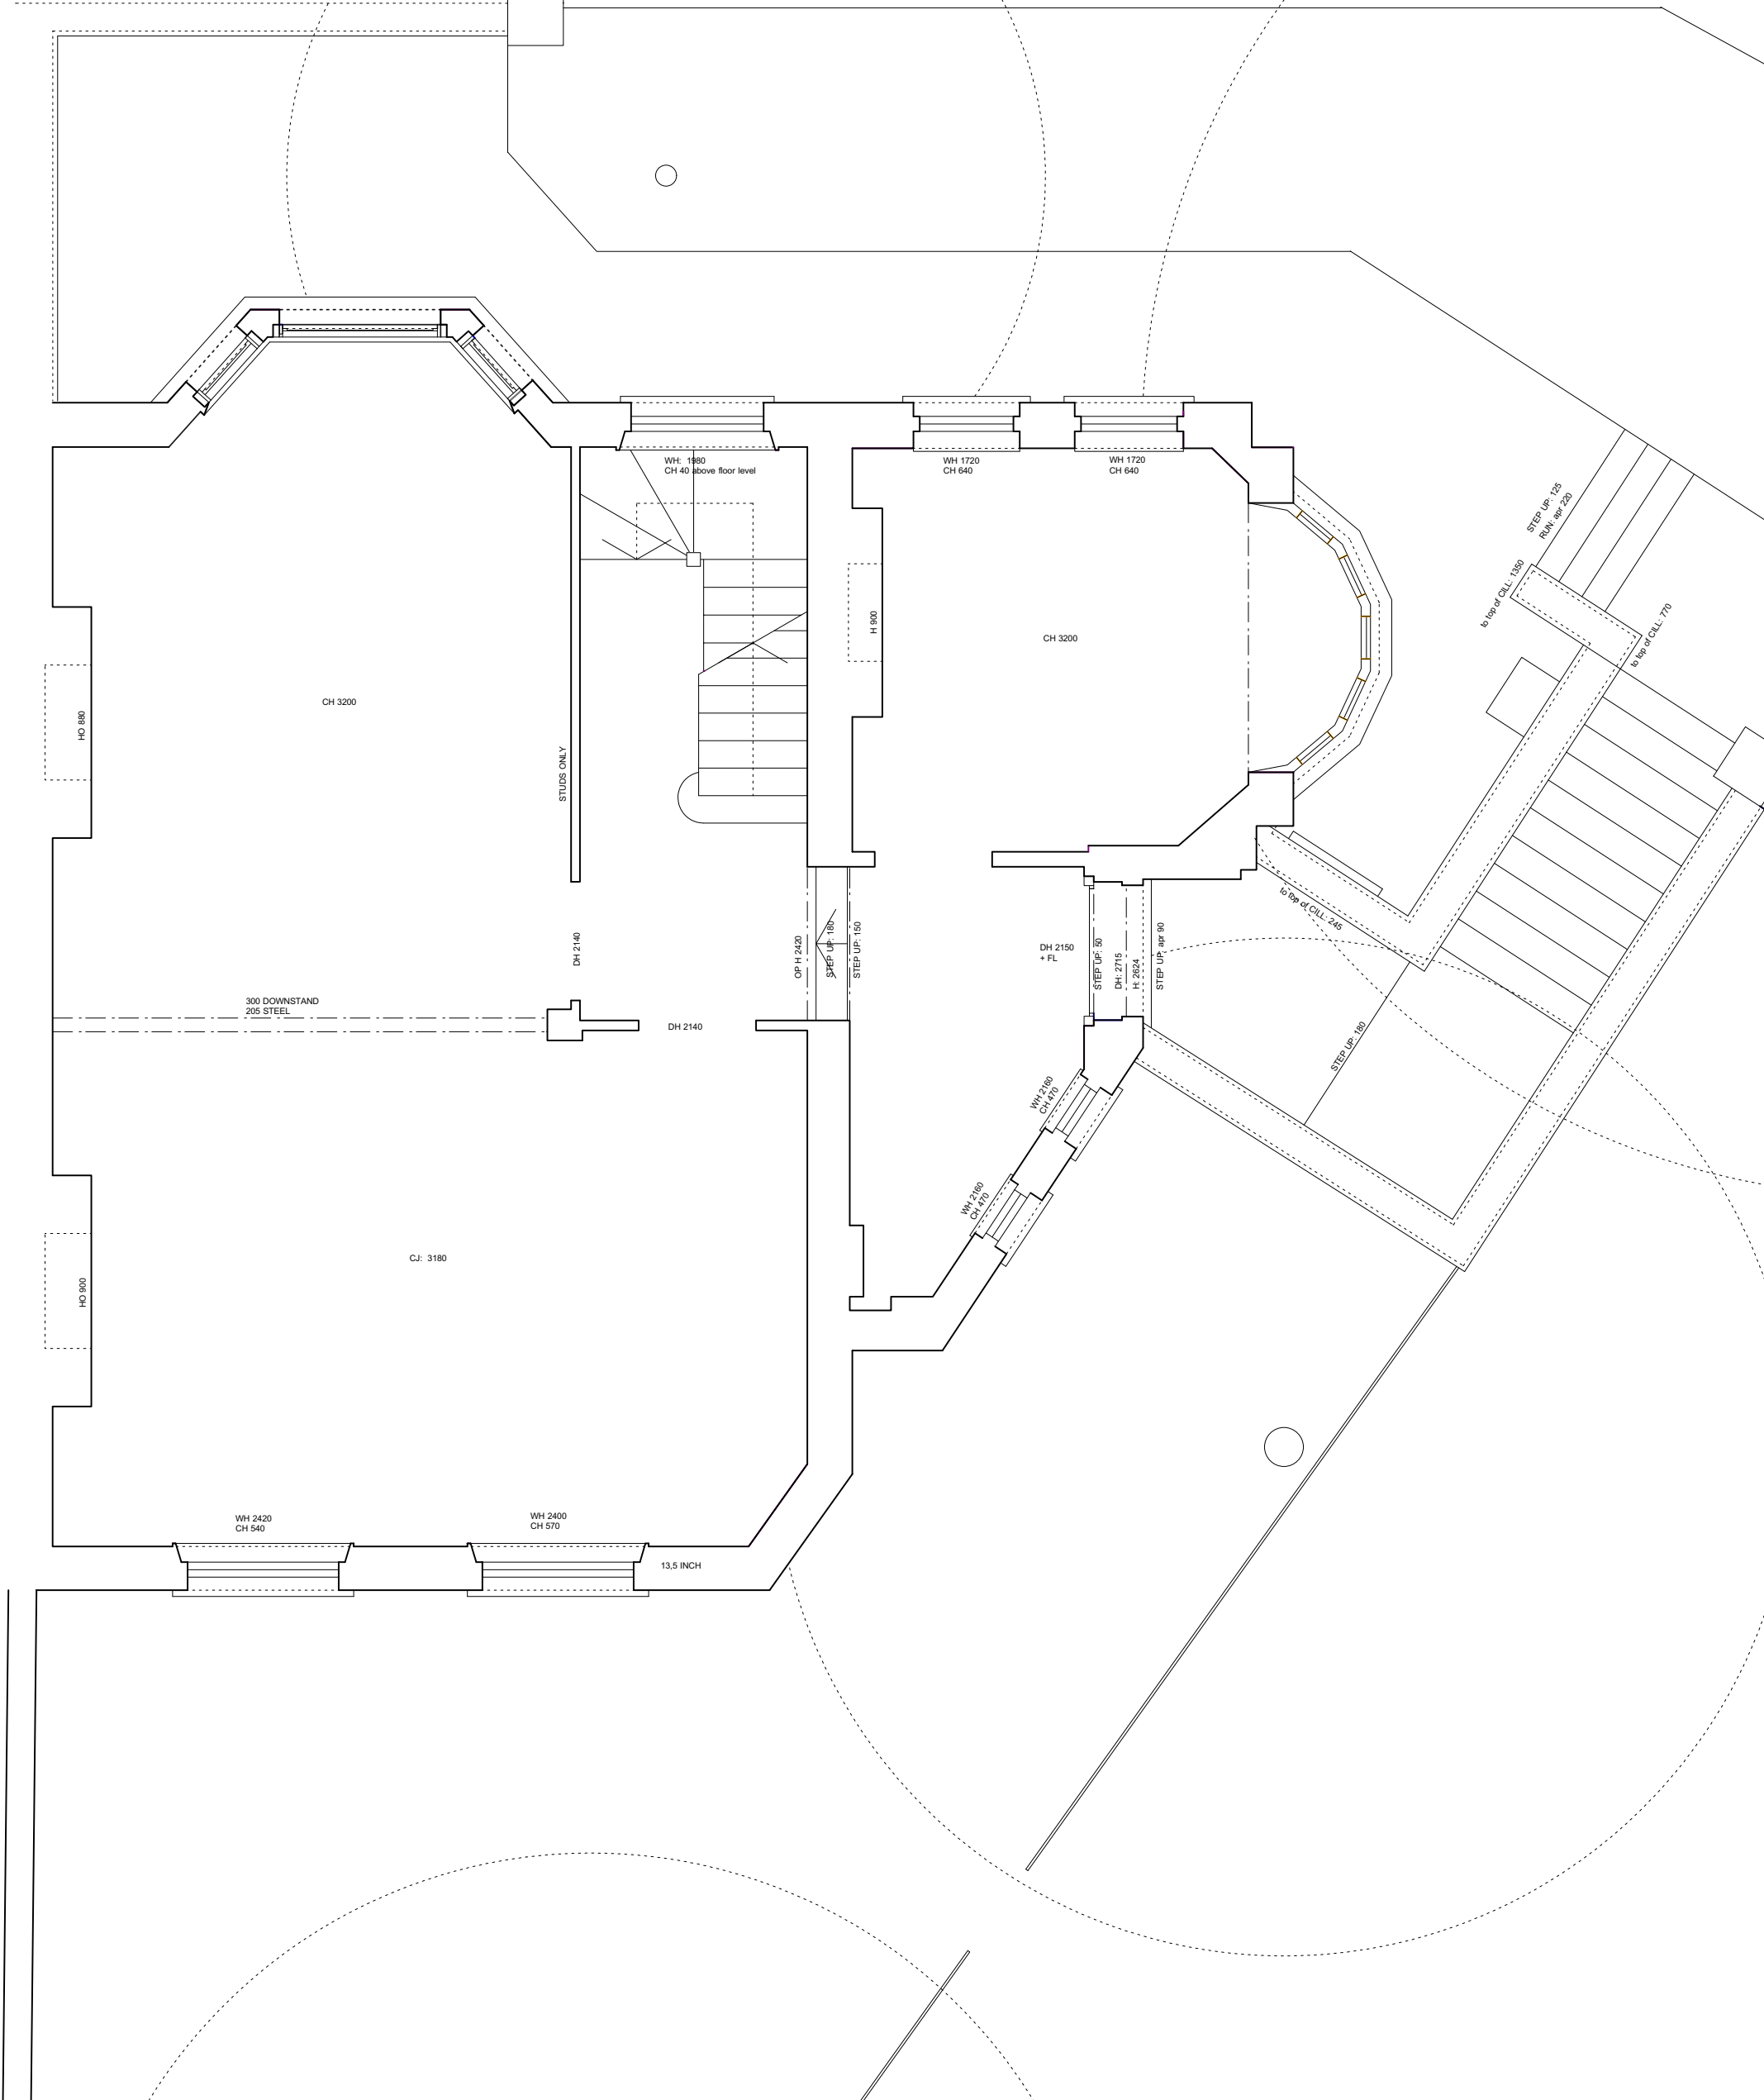


FOURTH FLOOR
 15 LITTLE PORTLAND STREET
 LONDON W1W 8BW
 020 7631 5332
 info@baynesandmitchell.co.uk
 www.baynesandmitchell.co.uk

scale & size 1:50 @ A3
 date MARCH 2010
 rev

331- 02

BAYNESANDMITCHELLARCHITECTS

project **8 WILLOW ROAD**
 drawing existing_UPPER GROUND FLOOR PLAN

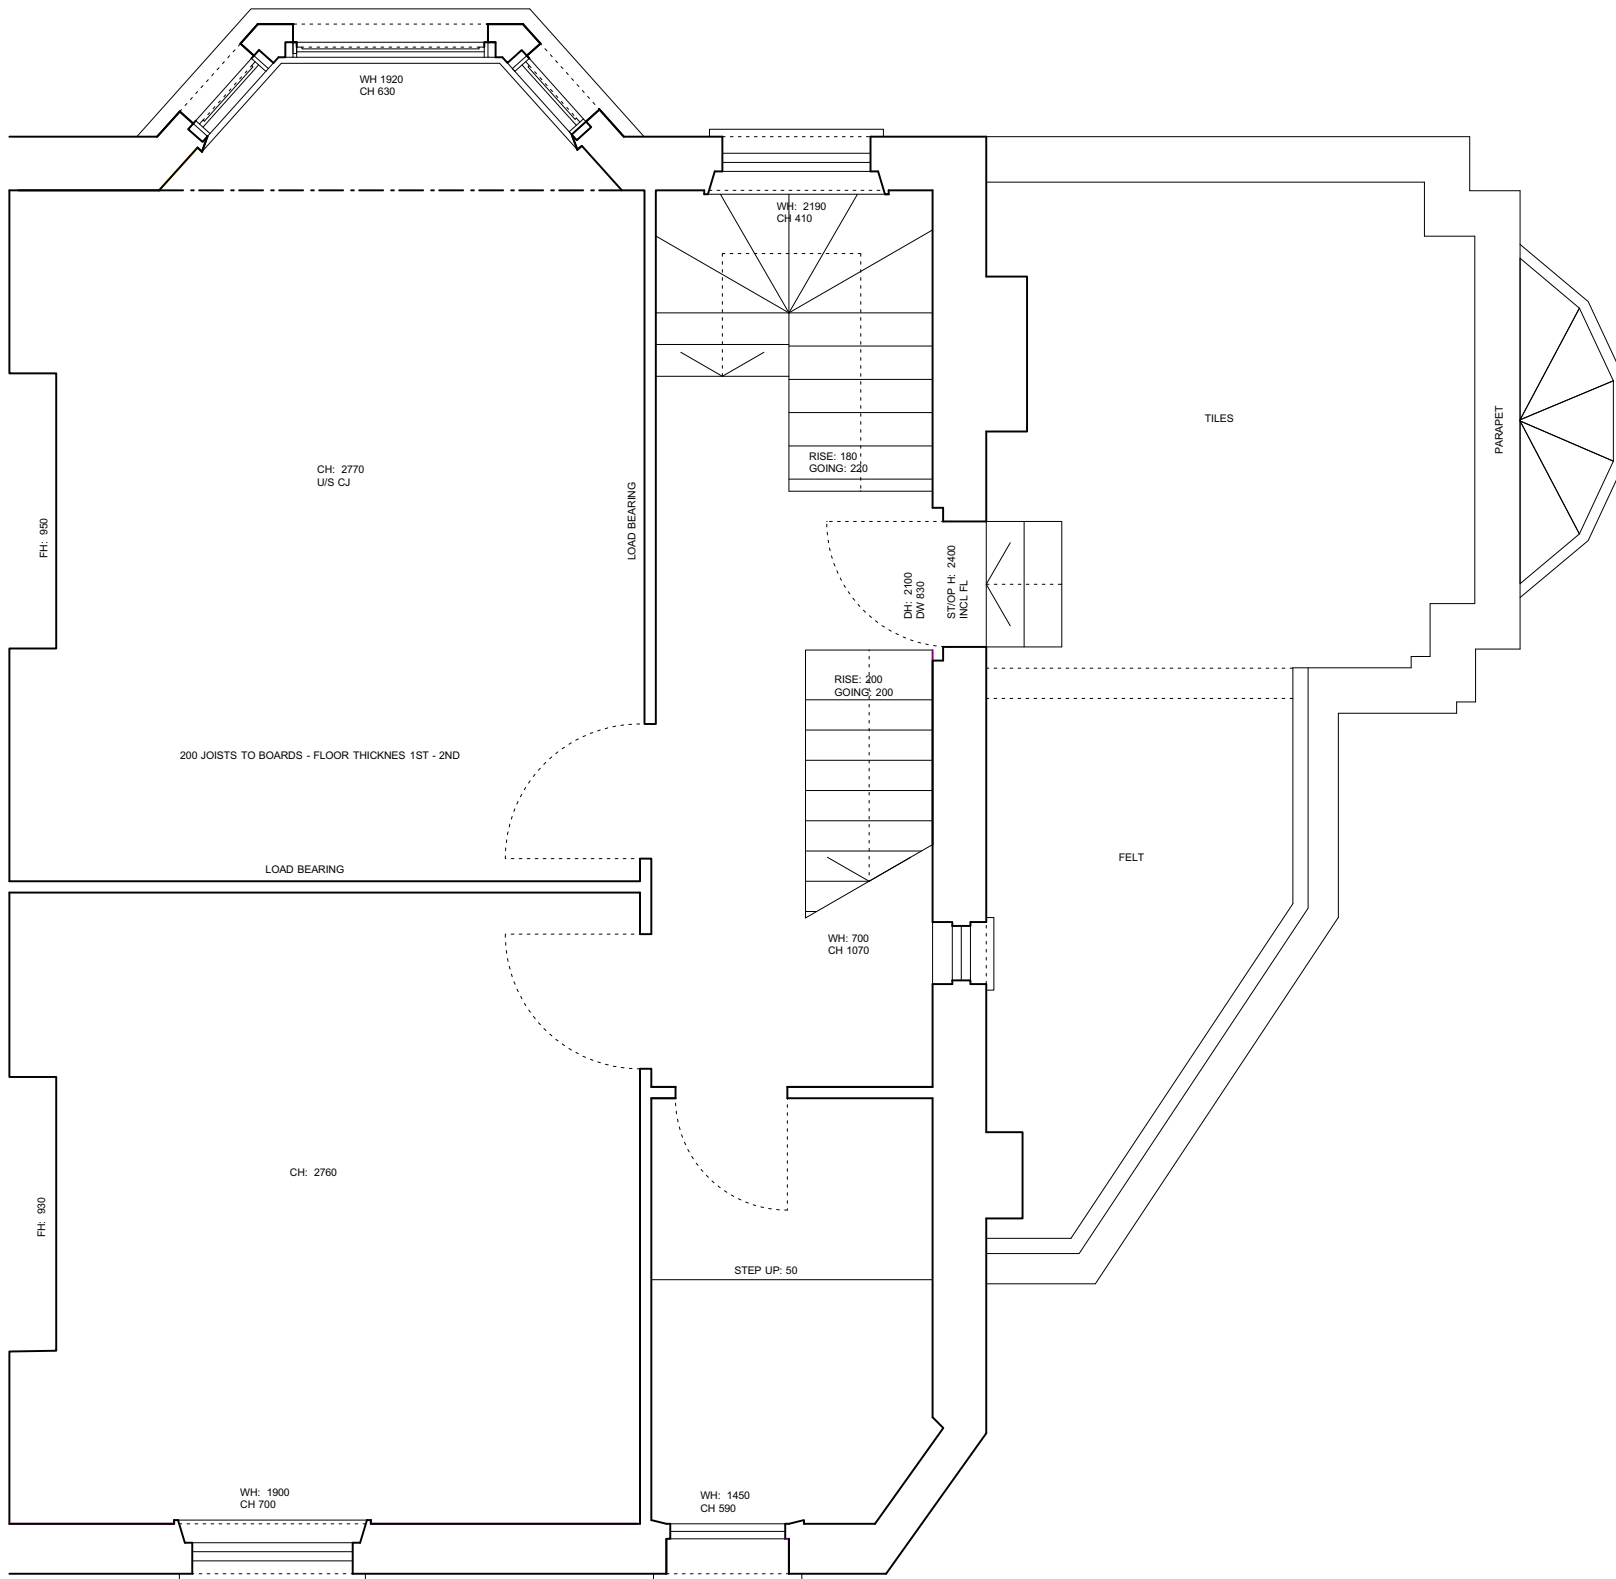


FOURTH FLOOR
 15 LITTLE PORTLAND STREET
 LONDON W1W 8BW
 020 7631 5332
 info@baynesandmitchell.co.uk
 www.baynesandmitchell.co.uk

BAYNESANDMITCHELLARCHITECTS

project **8 WILLOW ROAD**
 drawing existing_FIRST FLOOR PLAN

scale & size 1:50 @ A3
 date MARCH 2010
 rev

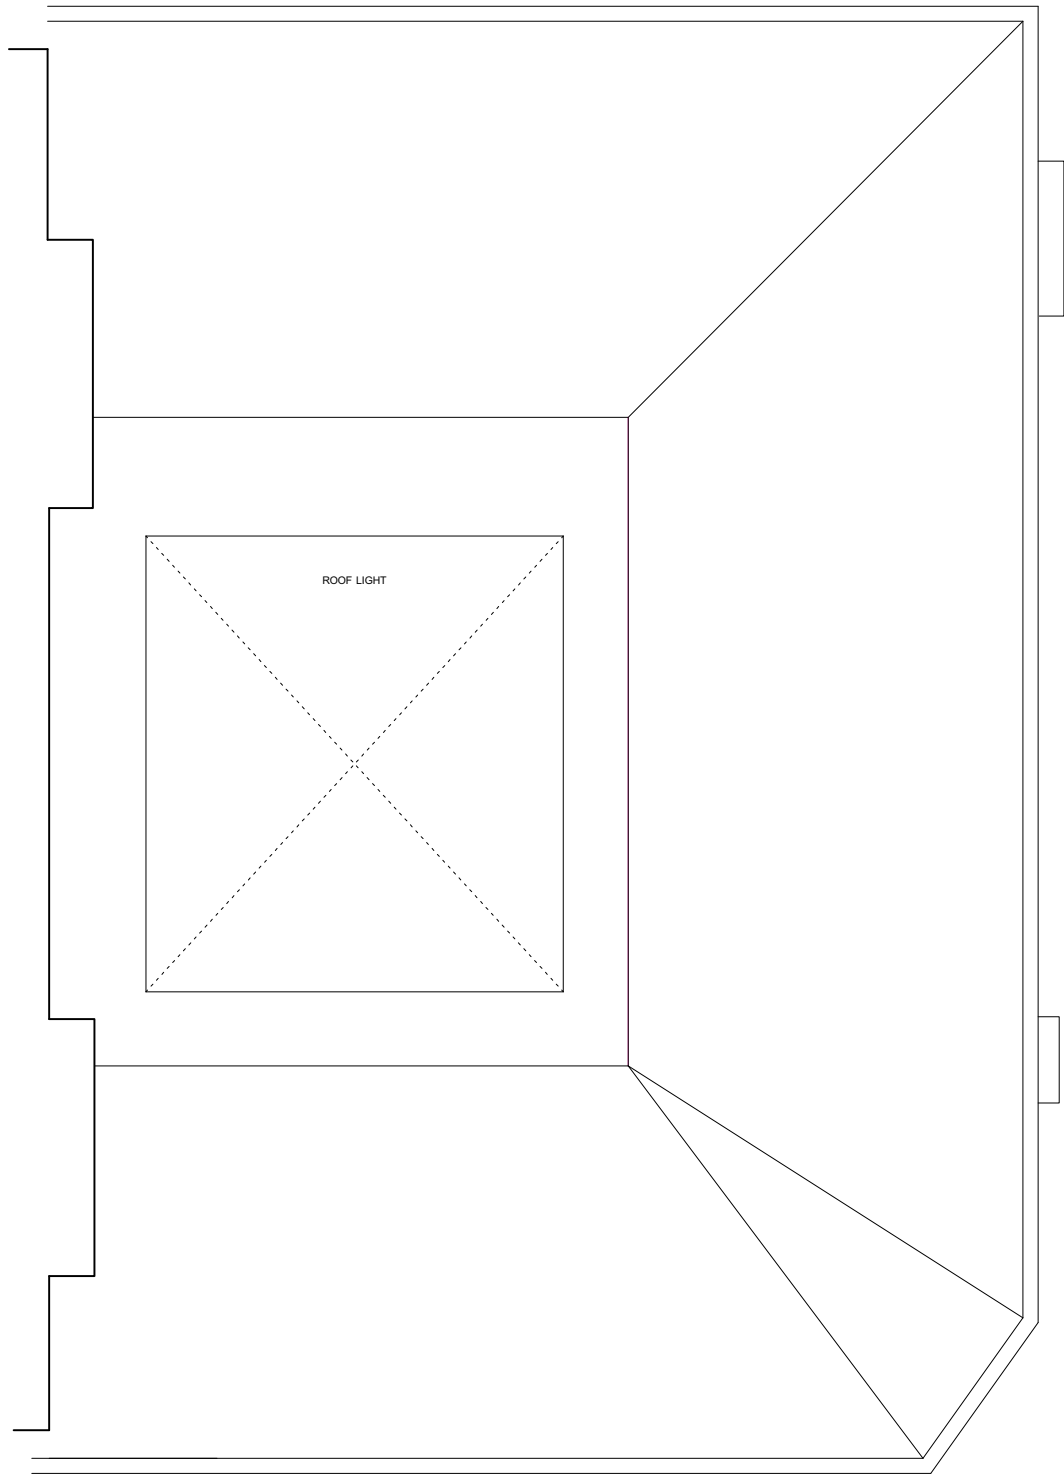

BAYNESANDMITCHELLARCHITECTS

project **8 WILLOW ROAD**
drawing existing_ROOF PLAN

FOURTH FLOOR
15 LITTLE PORTLAND STREET
LONDON W1W 8BW
020 7631 5332
info@baynesandmitchell.co.uk
www.baynesandmitchell.co.uk

scale & size 1:50 @ A3
date MARCH 2010
rev

331- 05



STEP UP: 50
DH: 2715
H: 2624
STEP UP: apr 90

BAYNESANDMITCHELLARCHITECTS

project **8 WILLOW ROAD**
drawing existing SIDE ELEVATION

FOURTH FLOOR
15 LITTLE PORTLAND STREET
LONDON W1W 8BW
020 7631 5332
info@baynesandmitchell.co.uk
www.baynesandmitchell.co.uk

scale & size 1:50 @ A3
date MARCH 2010
rev




FOURTH FLOOR
15 LITTLE PORTLAND STREET
LONDON W1W 8BW
020 7631 5332
info@baynesandmitchell.co.uk
www.baynesandmitchell.co.uk

BAYNESANDMITCHELLARCHITECTS

project **8 WILLOW ROAD**
drawing existing_REAR ELEVATION

scale & size 1:50 @ A3
date MARCH 2010
rev

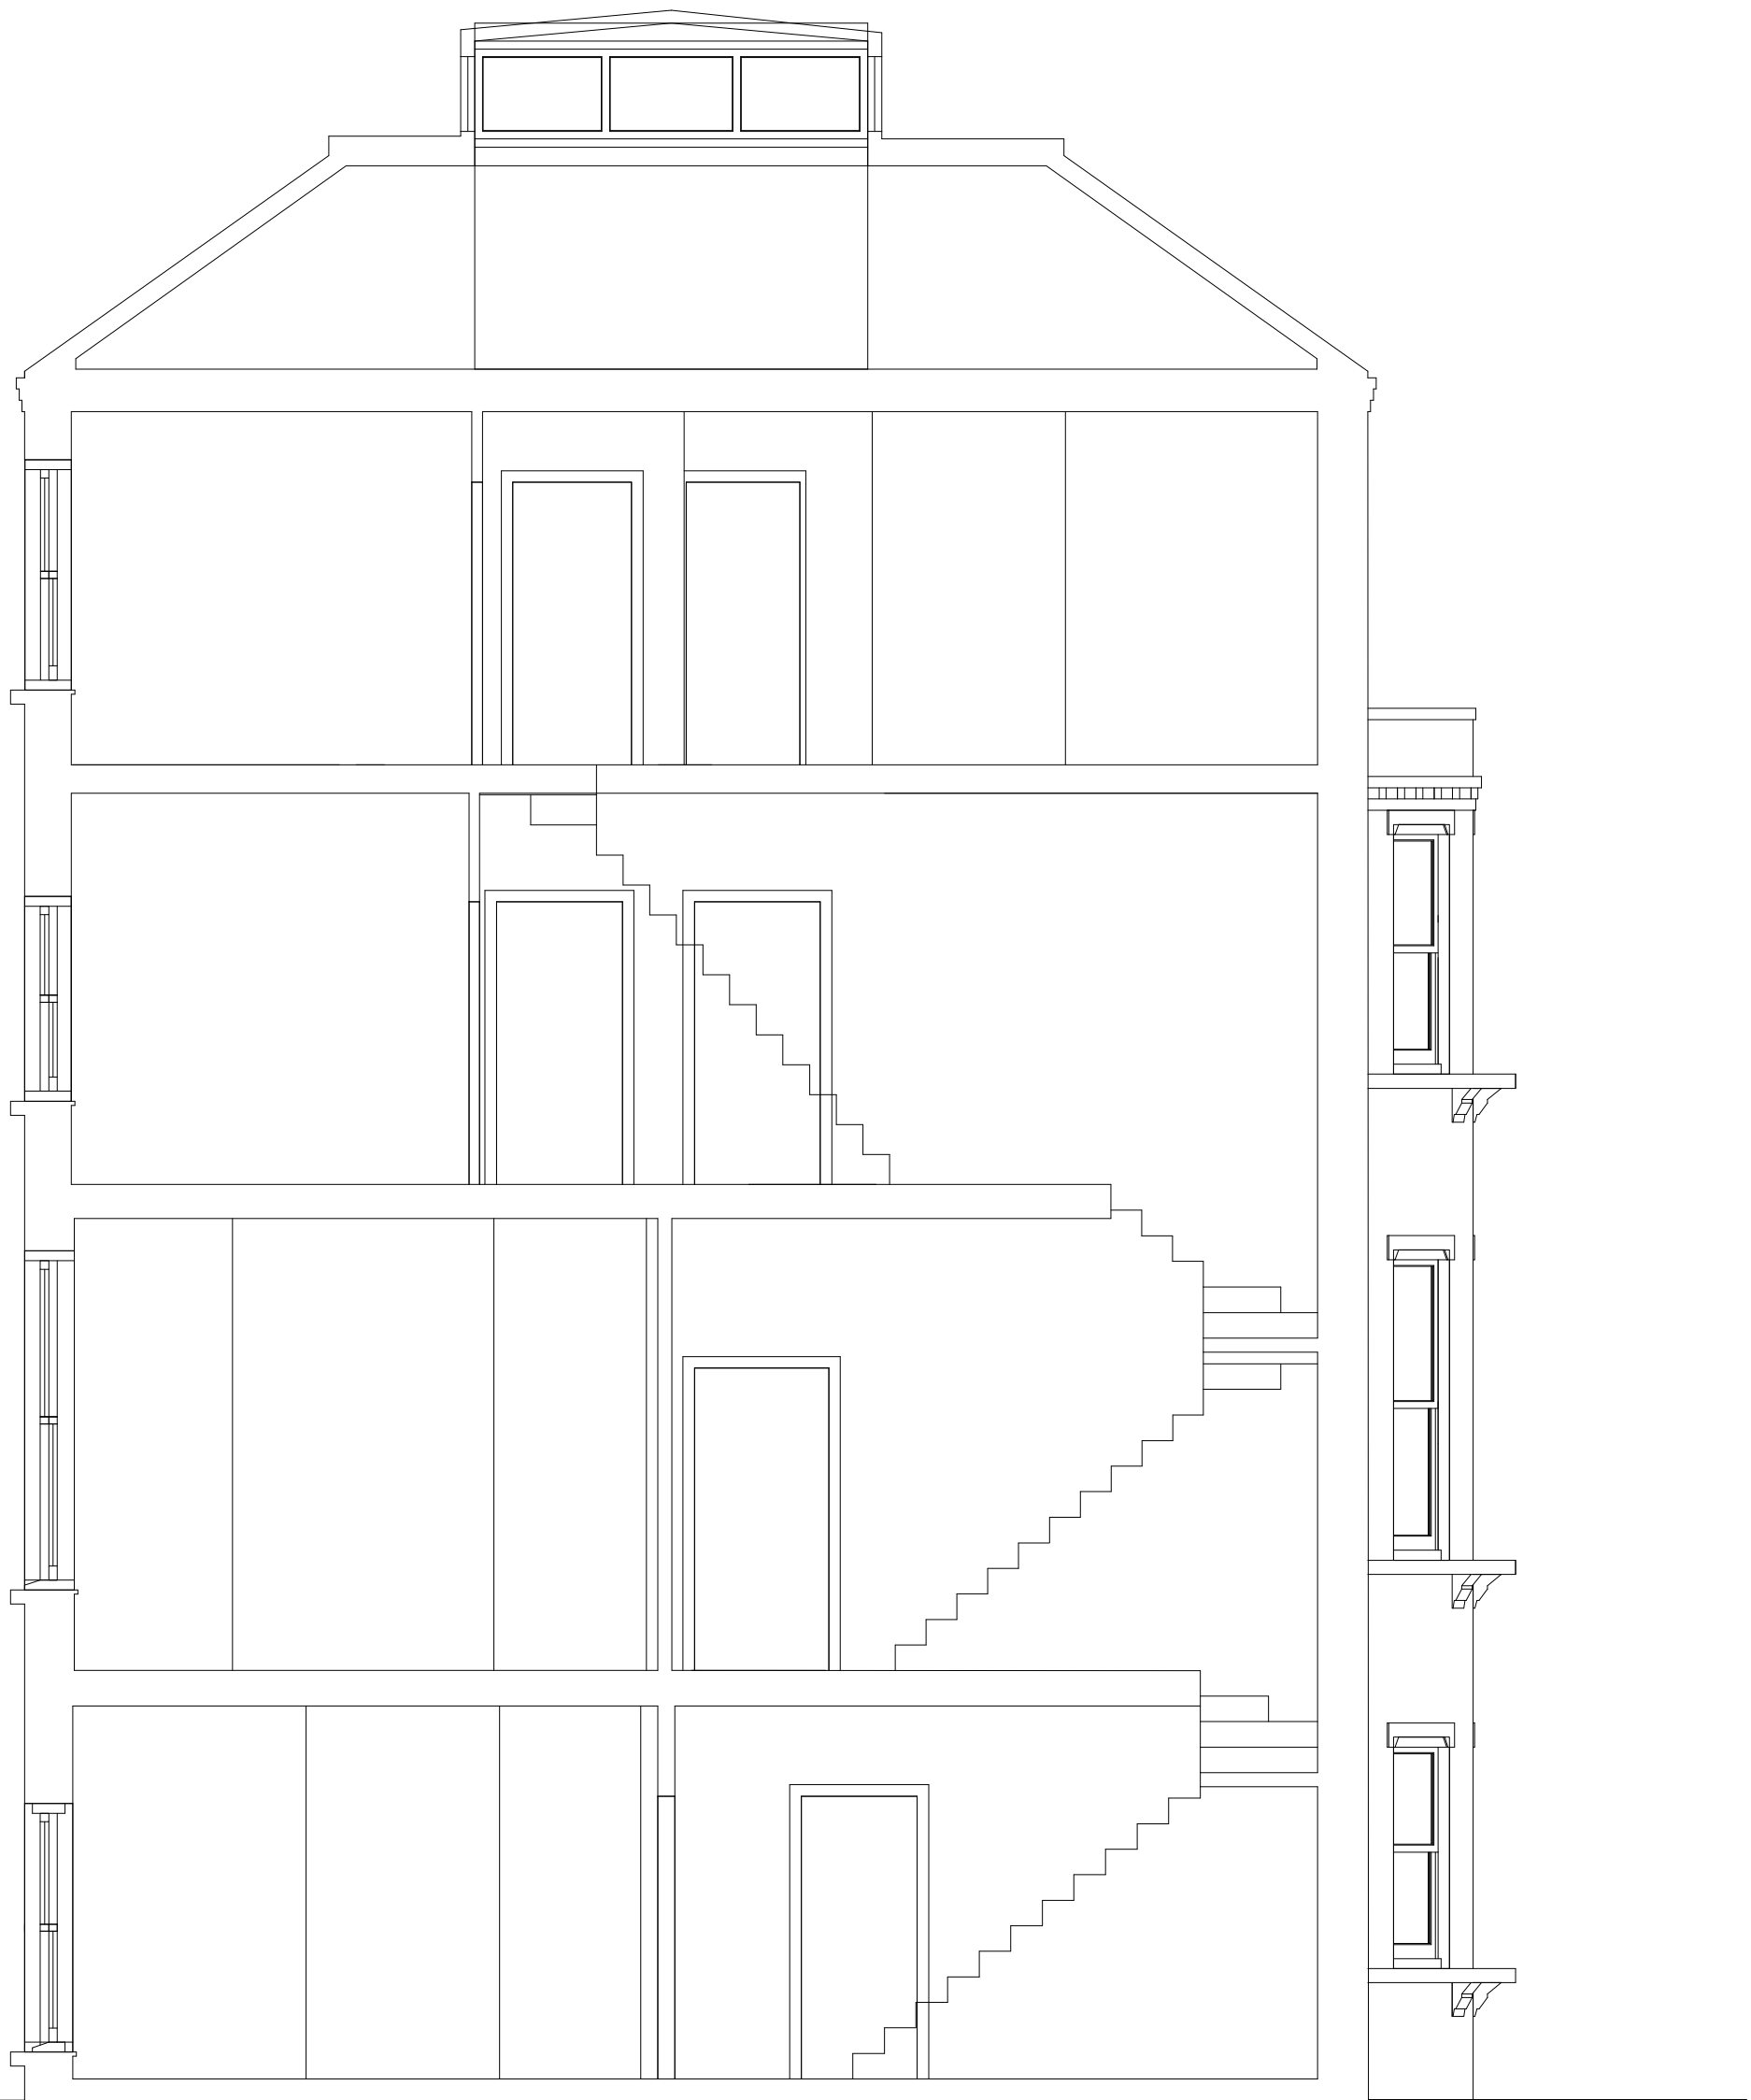

FOURTH FLOOR
15 LITTLE PORTLAND STREET
LONDON W1W 8BW
020 7631 5332
info@baynesandmitchell.co.uk
www.baynesandmitchell.co.uk

BAYNESANDMITCHELLARCHITECTS

project **8 WILLOW ROAD**
drawing existing_SECTION A

scale & size 1:50 @ A3
date MARCH 2010
rev