



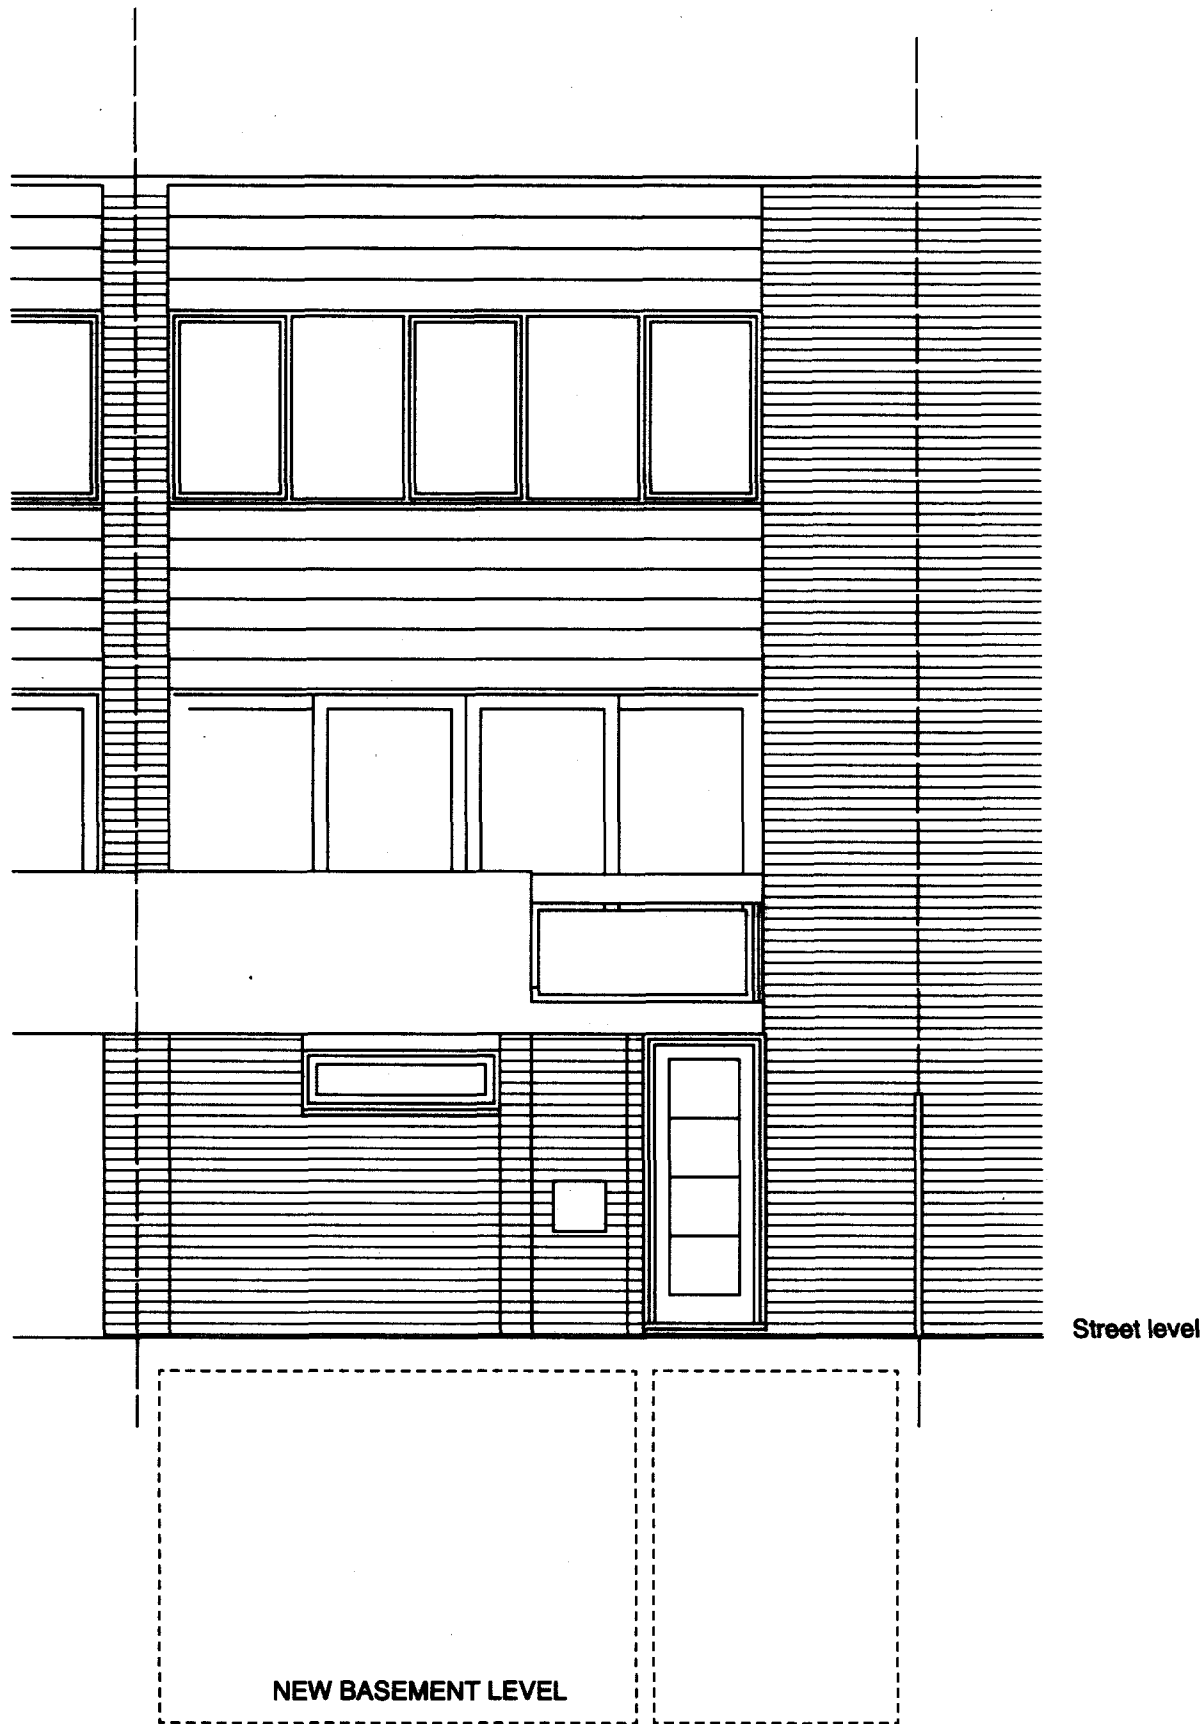

PROPOSED FRONT ELEVATION

MKS Architects	36 Gloucester Avenue Primrose Hill London NW1 7BB Telephone 020 7483 4552 Fax 020 7483 3026 email: office@mksarchitects.com	Client	Stephen Pollock	Scale	1:50 @ A3	Drwg. No.	Notes
		Job	58a King Henry's Road	Date	18.02.2010	P07	Do not scale from drawing Drawing to be read in conjunction with all other relevant documents Rev. A: 6 May 2010 © MKS Architects
		Drwg.	Proposed Front Elevation	Dwn.	PFAS	Rev A	

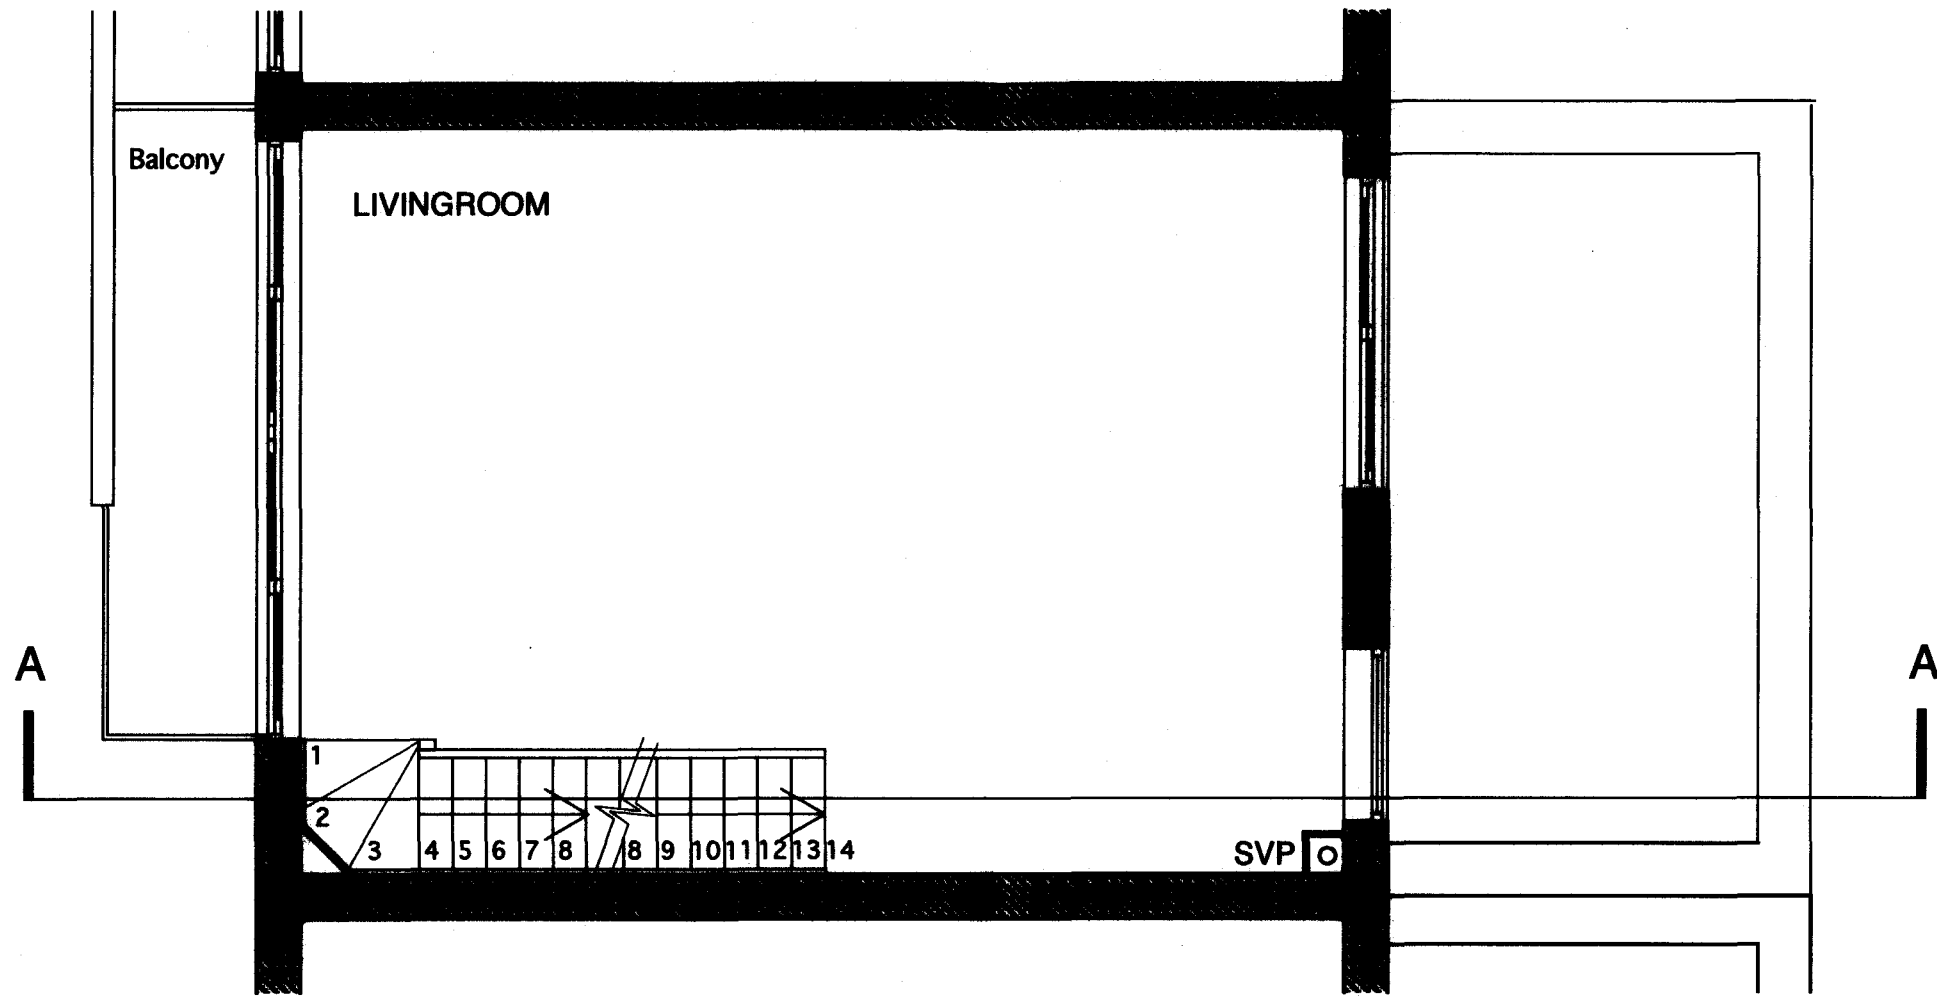

PROPOSED FIRST FLOOR PLAN

MKS Architects 36 Gloucester Avenue Primrose Hill London NW1 7BB Telephone 020 7483 4552 Fax 020 7483 3026 email: office@mksarchitects.com	Client	Stephen Pollock	Scale	1:50 @ A3	Drwg. No. P03	Notes	Do not scale from drawing Drawing to be read in conjunction with all other relevant documents © MKS Architects
	Job	58a King Henry's Road	Date	18.02.2010			
	Drwg.	Proposed First Floor Plan	Dwn.	PS	Rev	A Rev. A: 6 May 2010	



S/S down pipe and
hopper head
Rendered masonry
walls
Powder coated metal
windows
Glass balustrade

Powder coated metal
window and door

New rendered garden retaining walls

PROPOSED REAR ELEVATION

MKS Architects	36 Gloucester Avenue Primrose Hill London NW1 7BB Telephone 020 7483 4552 Fax 020 7483 3026 email: office@mksarchitects.com	Client	Stephen Pollock	Scale	1 :50 @ A3	Drwg. No.	Notes	Do not scale from drawing Drawing to be read in conjunction with all other relevant documents © MKS Architects
		Job	58a King Henry's Road	Date	30 11 09	P08		
		Drwg.	Proposed Rear Elevation	Dwn.	PFAS	Rev B	Rev. B: 10 May 2010	