
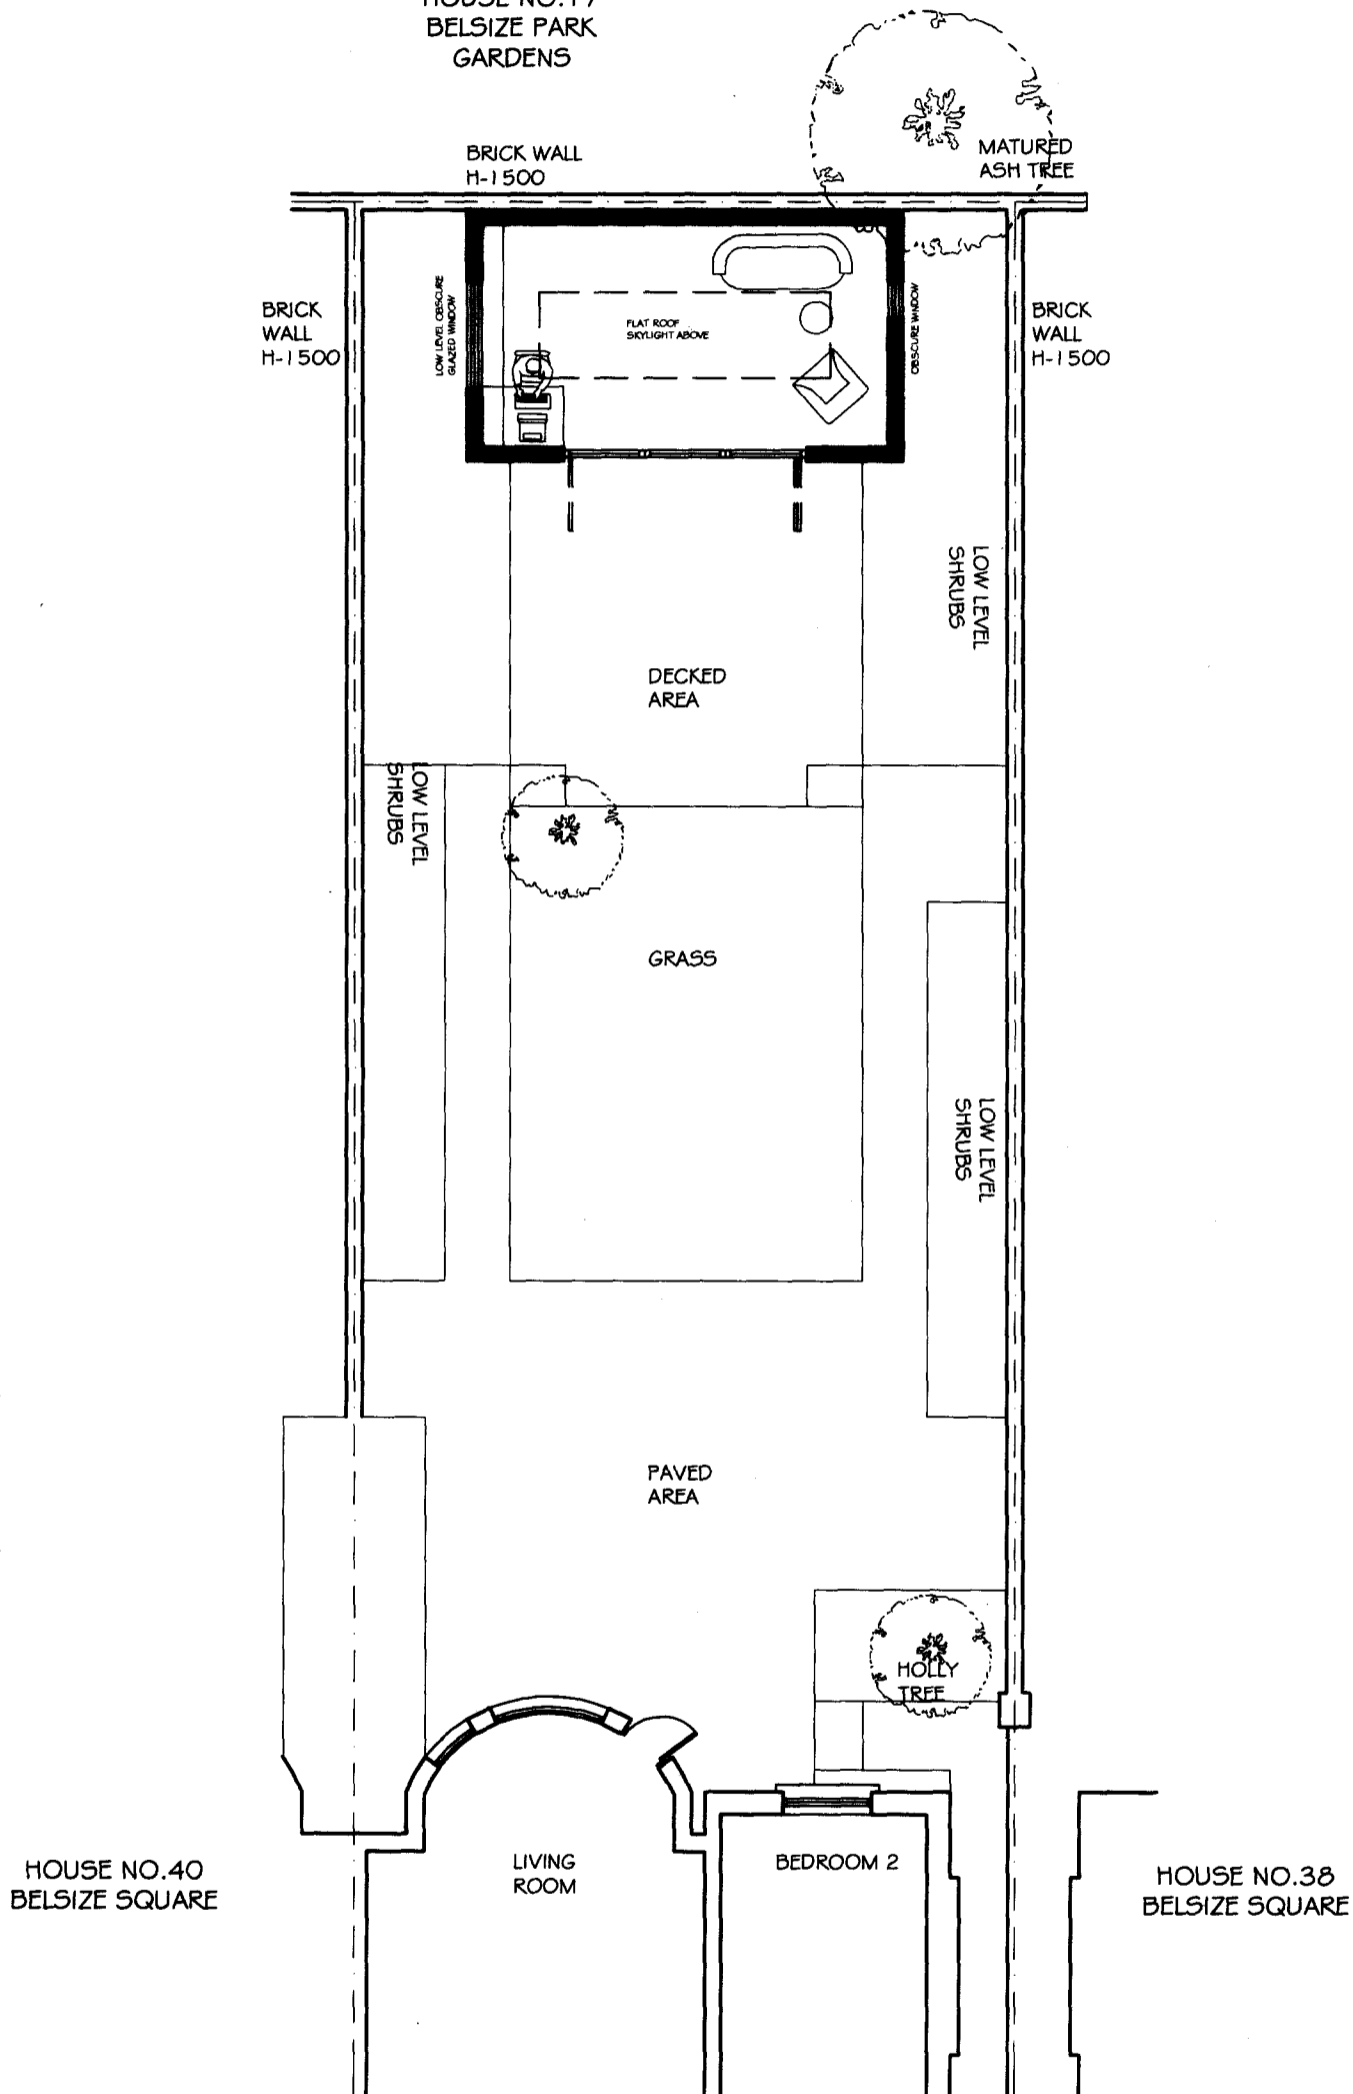


GARDEN OF
HOUSE NO. 17
BELSIZE PARK
GARDENS

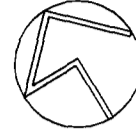

DO NOT SCALE FROM THIS DRAWING
THIS DRAWING IS COPYRIGHT

NOTES:

REVISIONS:

A- the width of building
reduced by 1 m, parapet
wall removed, lantern type
skylight replaced by
a flat roof skylight
B- the depth of building
reduced by 0.5m

PROJECT:
39A BELSIZE SQUARE
LONDON NW3 4HL

DRAWING TITLE:
GARDEN PLAN
as Proposed

Scale:
1:100@A3

Dwg No:
BS-PP2


Date:
18.05.10

Rev:
B


KASIA WHITFIELD
Design Consultant

Tel: 020 75869624
Mob: 07985 035333
email: Kasia_Whitfield@hotmail.com





FRONT (SOUTH) ELEVATION

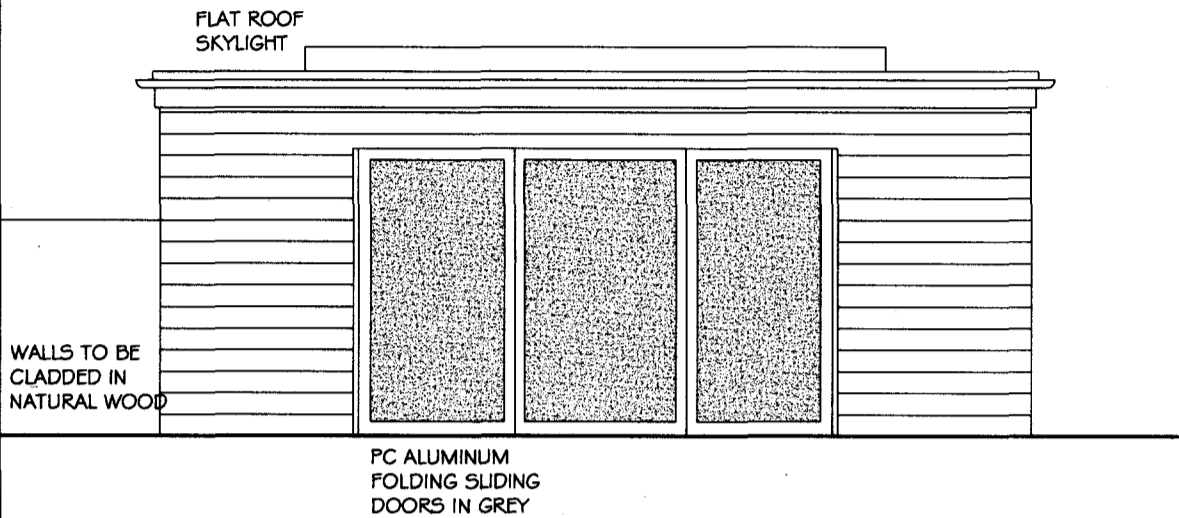

SIDE (WEST) ELEVATION

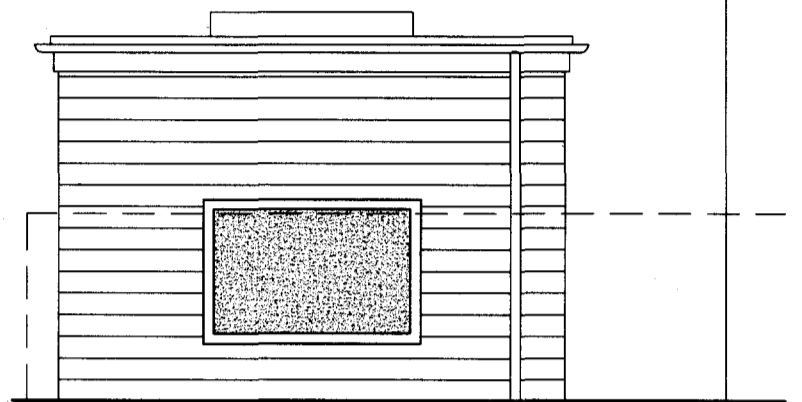

SIDE (EAST) ELEVATION

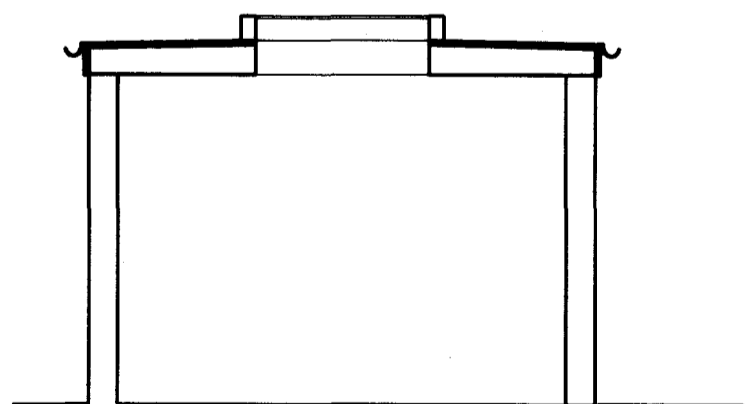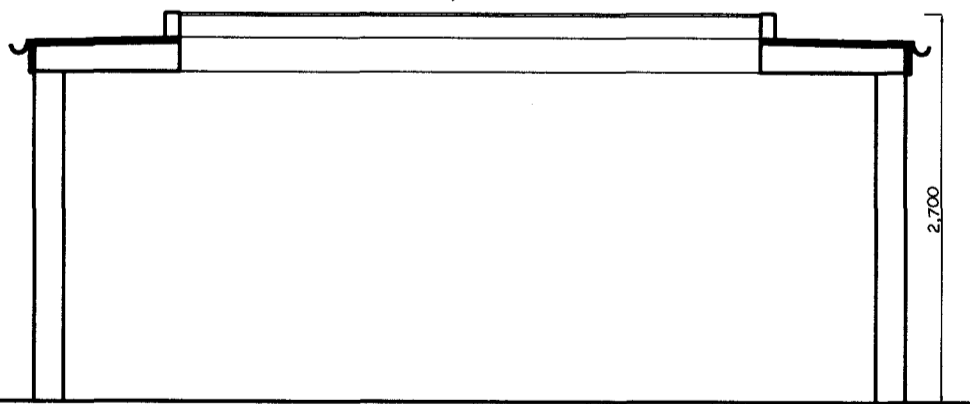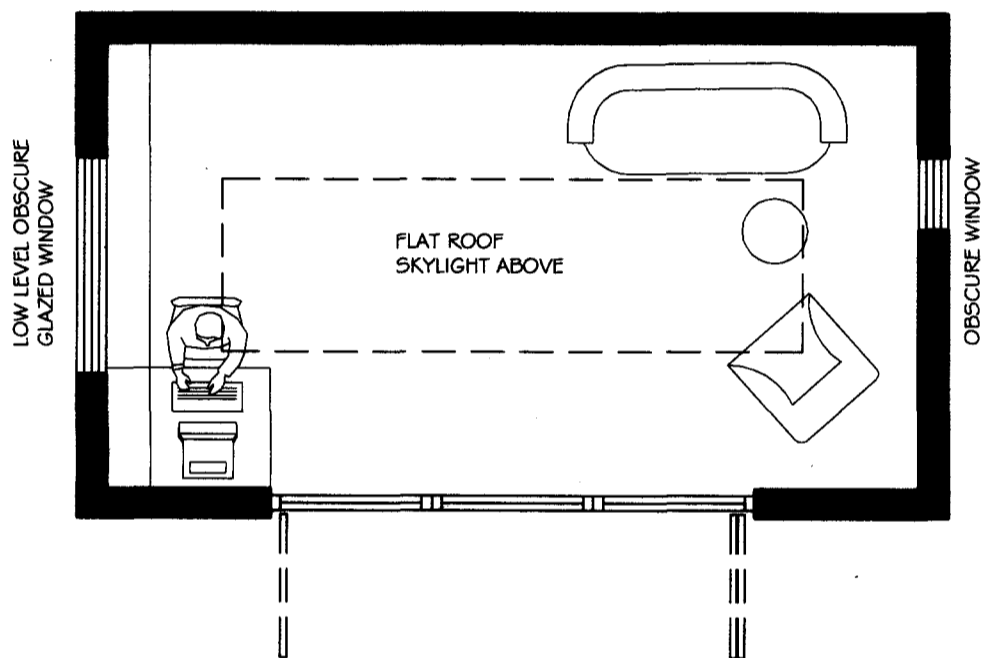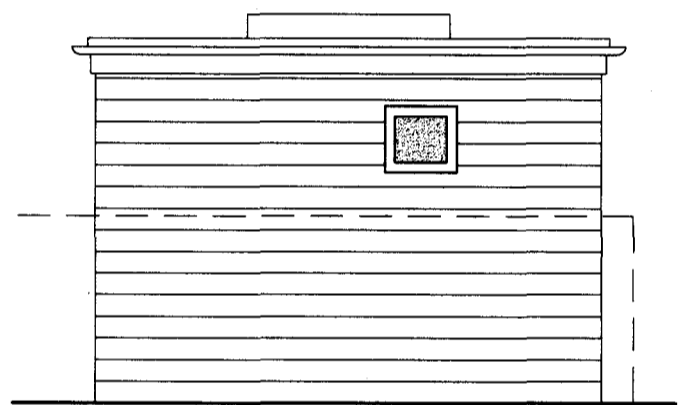

DO NOT SCALE FROM THIS DRAWING THIS DRAWING IS COPYRIGHT	<p>REVISIONS:</p> <p>A- the width of building reduced by 1m, parapet wall removed, lantern type skylight replaced by a flat roof skylight</p> <p>B- the depth of building reduced by 0.5m</p>	<p>PROJECT:</p> <p>39A BELSIZE SQUARE LONDON NW3 4HL</p>	<p>Scale:</p> <p>1:50@A3</p>	<p>Date:</p> <p>18.05.10</p>	<p>KASIA WHITFIELD Design Consultant</p> <p>Tel: 020 75869624 Mob: 07985 035333 email: Kasia_Whitfield@hotmail.com</p>
NOTES:		<p>DRAWING TITLE:</p> <p>RECREATION HOUSE PLAN, SECTIONS, ELEVATION as Proposed</p>	<p>Dwg No:</p> <p>BS-PP3</p>	<p>Rev:</p> <p>B</p>	