


16 Malden Road, NW5

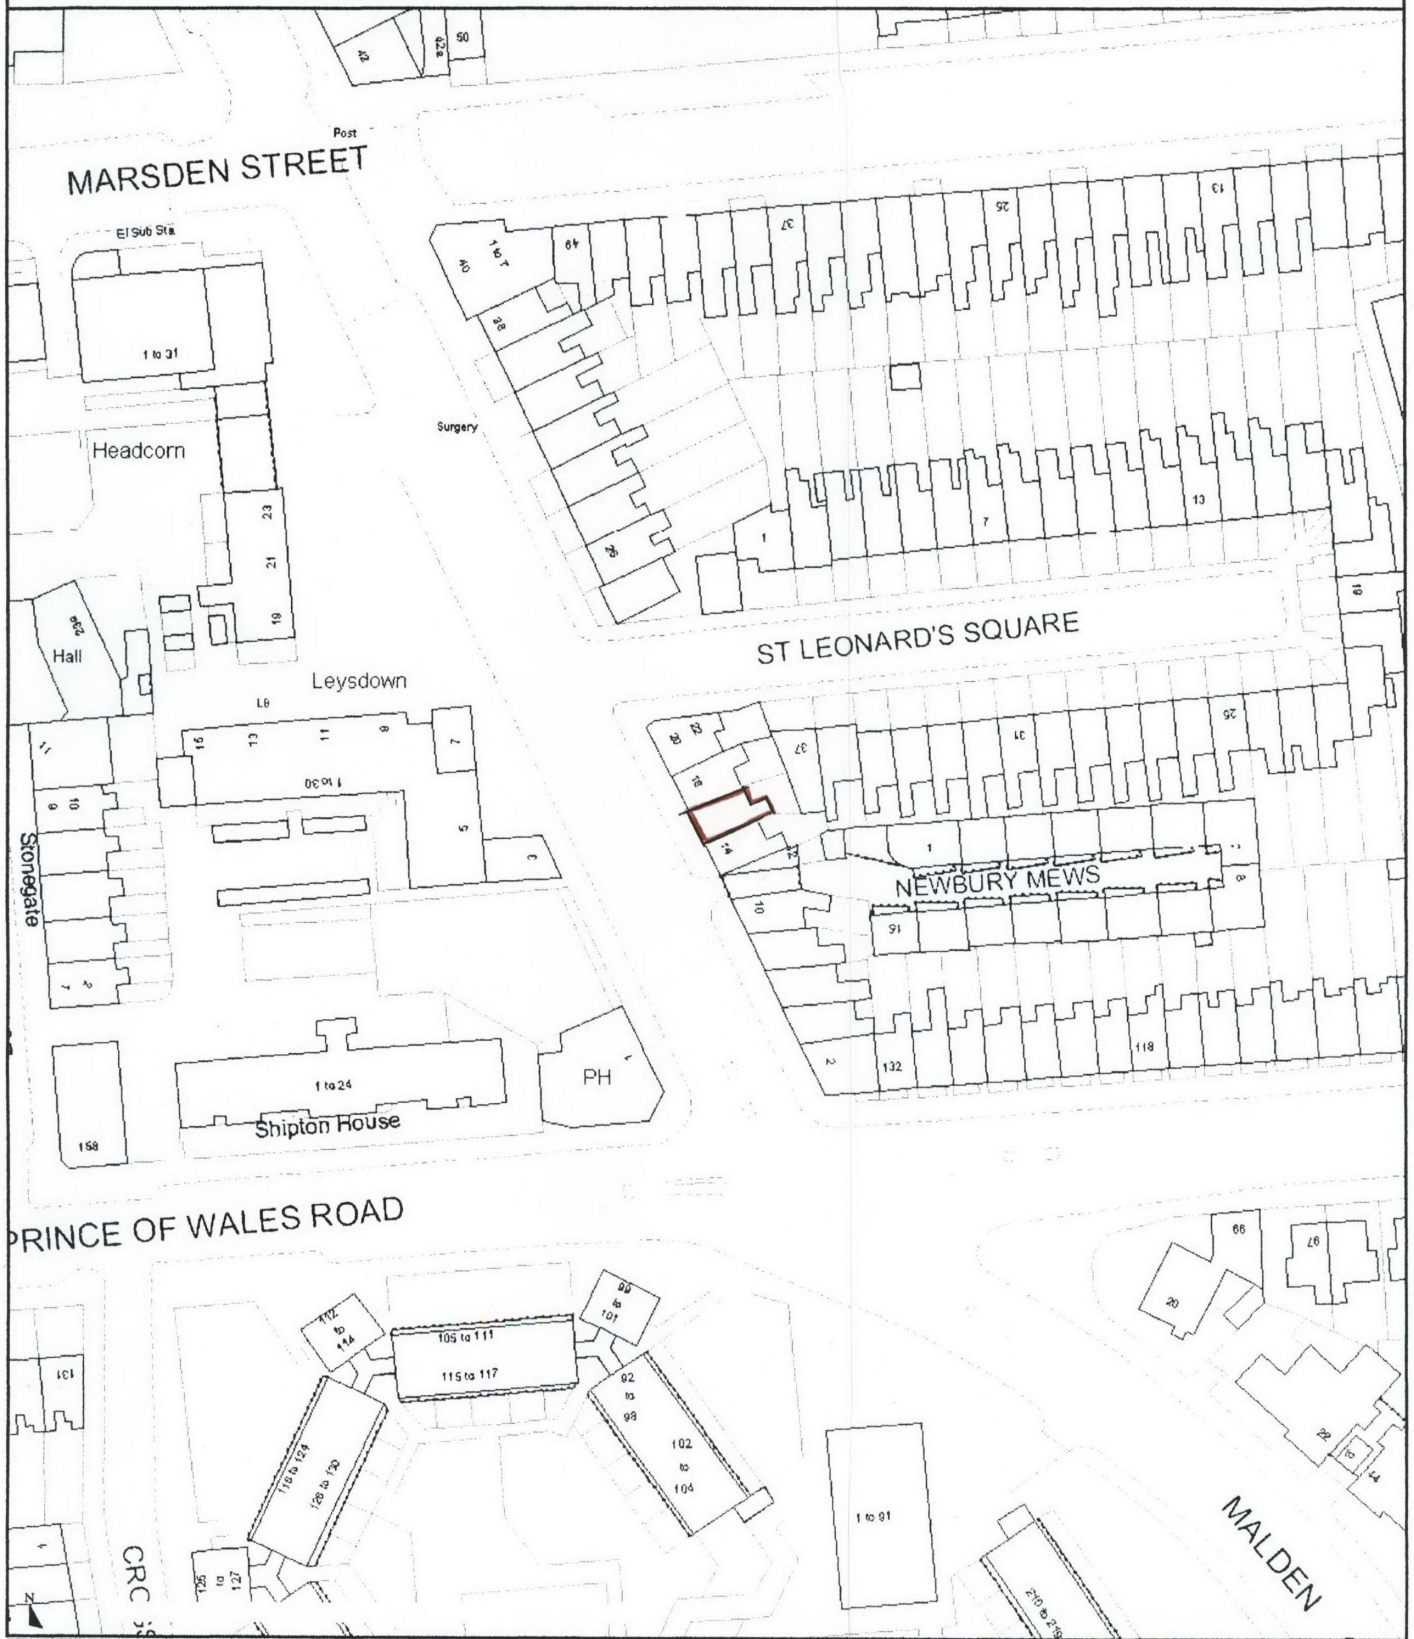

© Crown copyright. All rights reserved
(Licence Number: 100019726) (Year: 2009)

Scale 1/1000 Date 31/3/2010

Centre = 528318 E 184673 N