


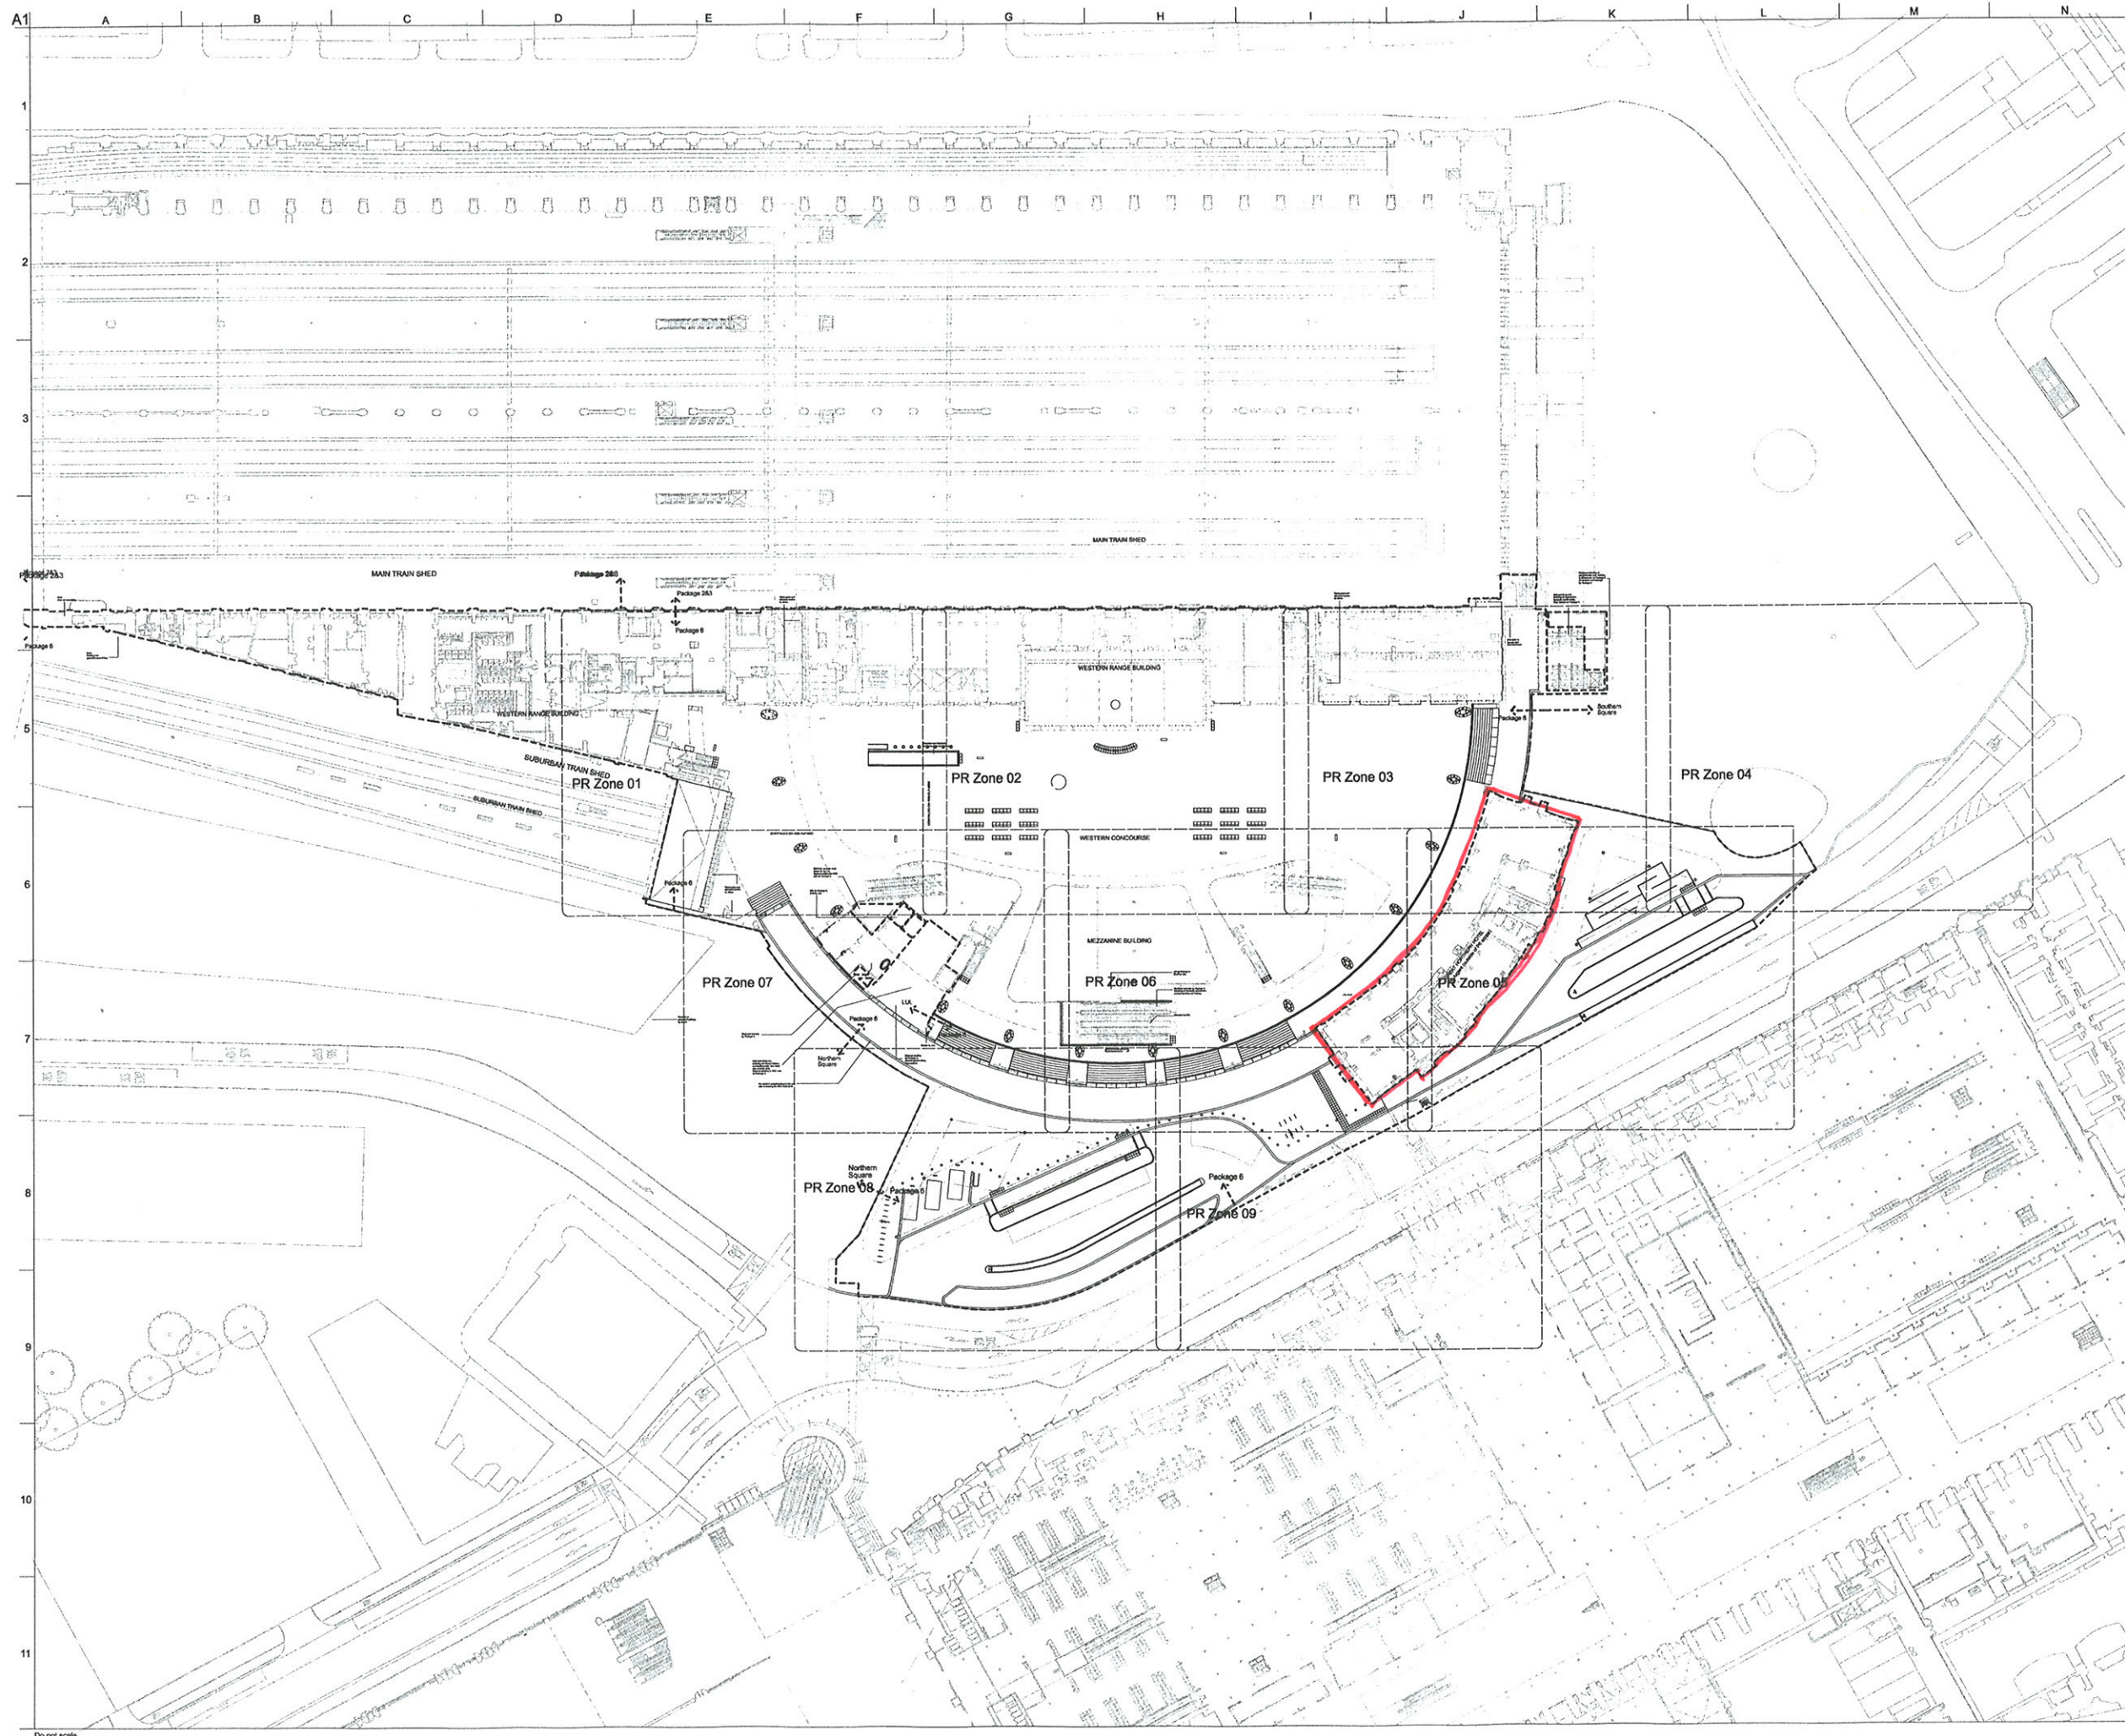

02	29/02/08	JMP	MB	SG
For GRIP 5B Production Information				
01	07/12/07	JMP	MB	SG
Issued for GRIP Stage 5A				
Issue	Date	By	Chd	Appd

ARUP
13 Fitzroy Street
London W1T 4SQ
Tel: +44(0)20 7350 1531 Fax: +44(0)20 7560 3624
www.arup.com

John McAslan + Partners
49 Princes Place London W11 4QA
Tel: +44 (0)20 7727 2883
Fax: +44 (0)20 7721 8535
www.mcaslan.co.uk

Client
Network Rail

Job Title
**King's Cross Station
Redevelopment Programme
Package 6**

Drawing Title
**WESTERN CONCOURSE
PUBLIC REALM
MASTERPLAN**

Scale at A1
1:500
COMS No

Drawing Status
For Construction
OAP Job No
123345-00
Drawing No
KX6-CLP-8000
Rev
02