



Prop. Basement & Ground
1:100 (@ A3) H-728 12a


Client: Tiuta PLC

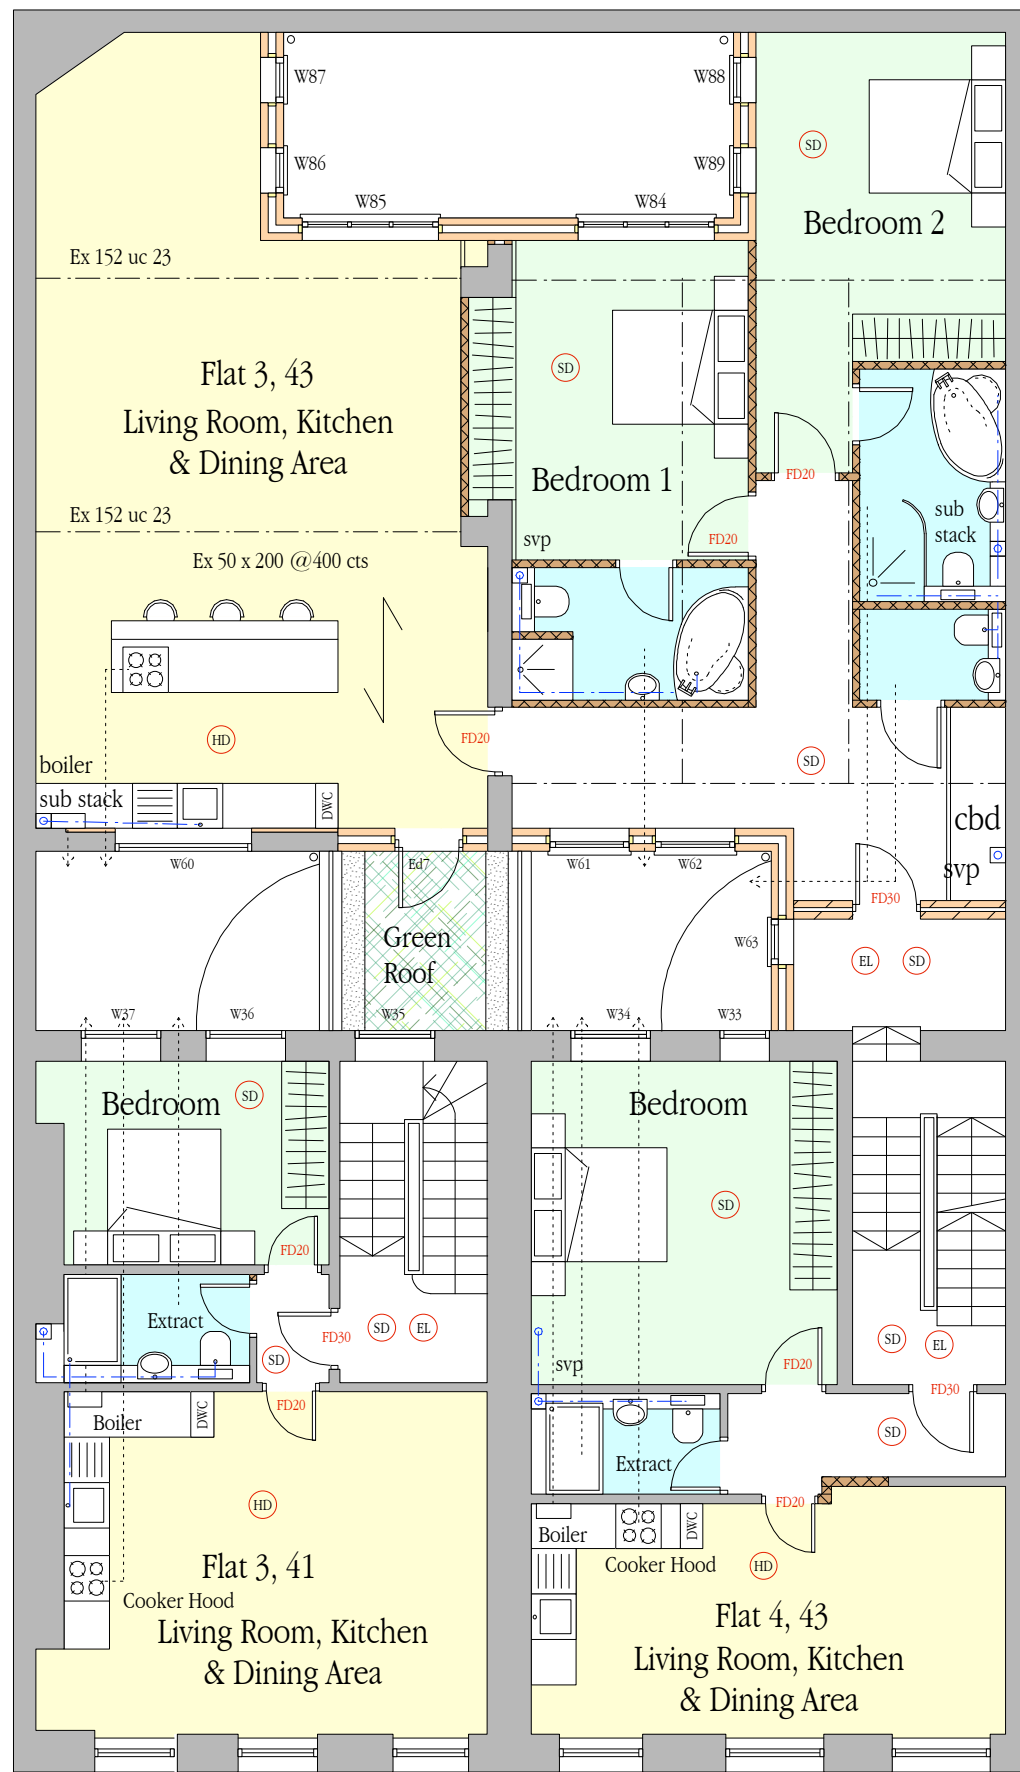

First Floor

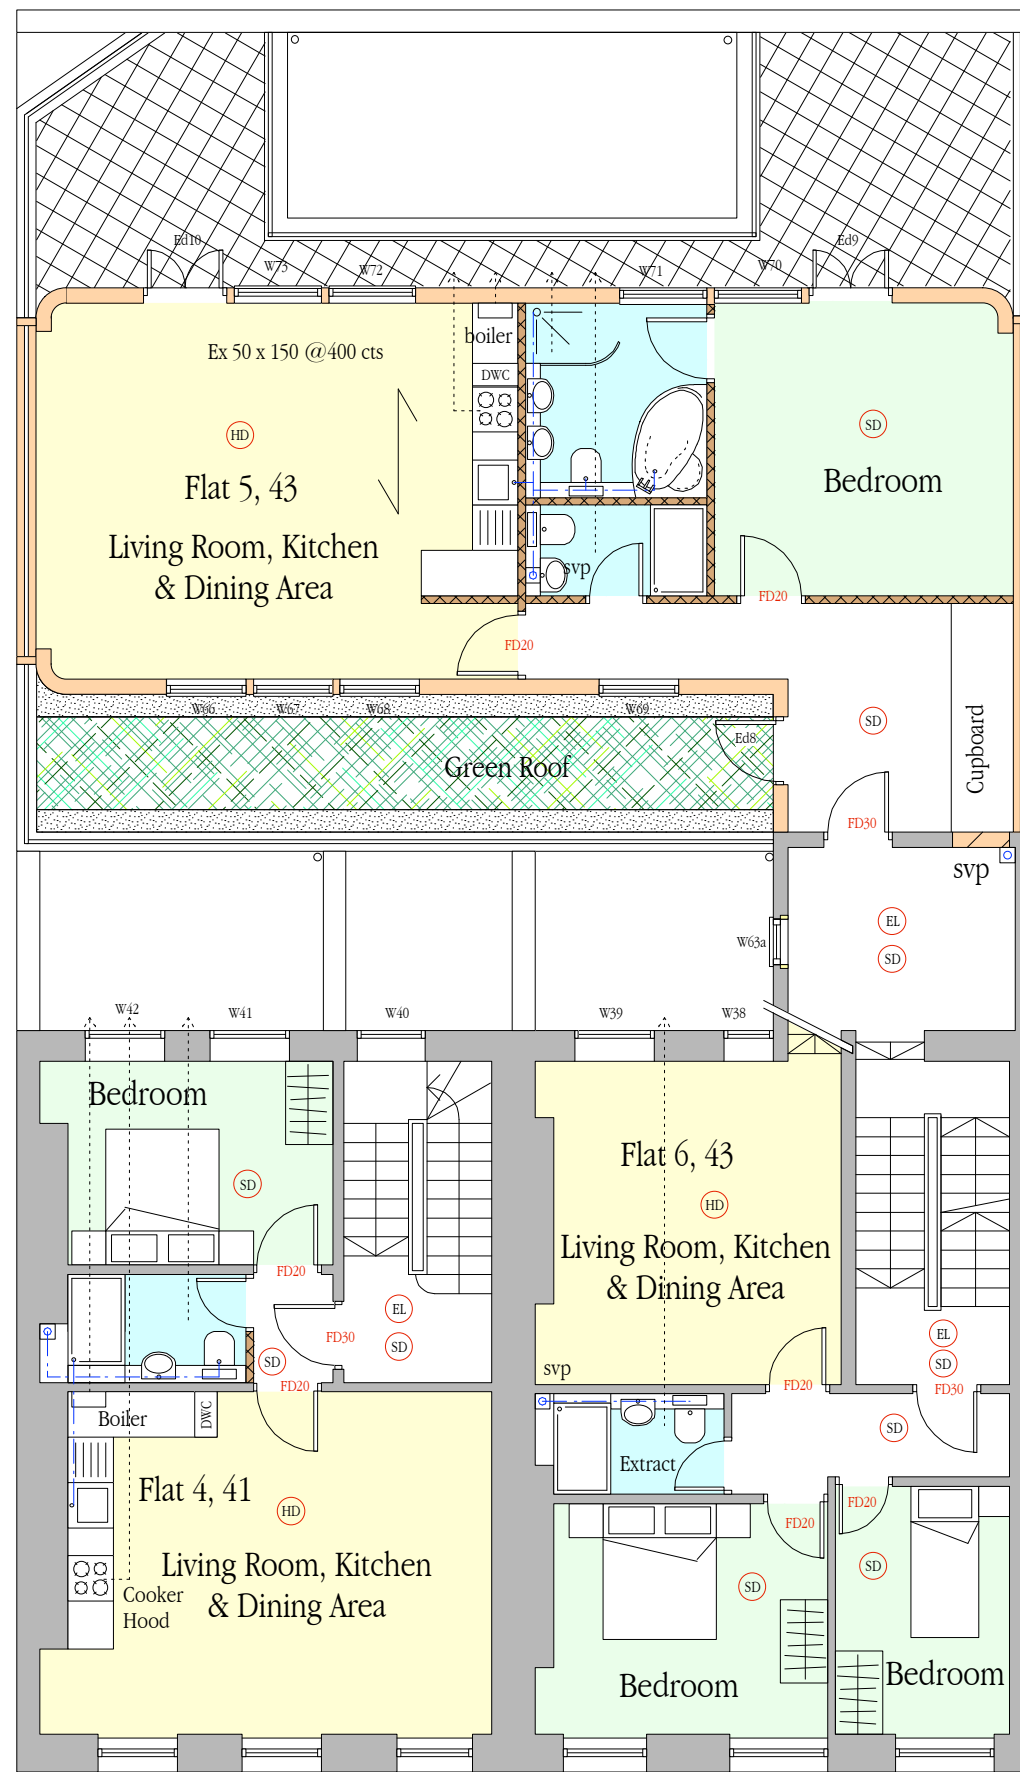

Second Floor

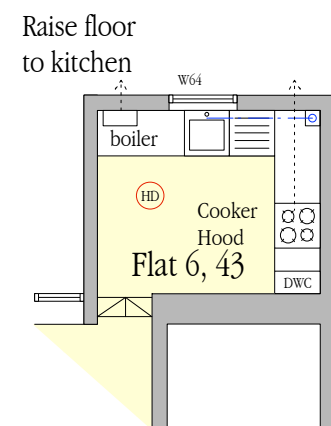

Upper Second Floor

Notes

Check that this drawing is the latest revision.
Do not use any of the information on this drawing without checking all dimensions on site.
Do not use any areas indicated for either valuation, purchase, sale, or any other form of legally binding contract.
Do not reproduce any part of this drawing without prior written consent.
Scaled for planning purposes only.

This drawing is based partly upon information provided by Ordnance Survey


Revisions

- 10.03.10 First Issue
 a 15.03.10 1200 wide showers


41-43 Grafton Way
 London W1T 5DJ

Mark Horner
 Chartered Architect

Orchard Lodge, Dorothy Ave
 Cranbrook, Kent. TN17 3AY
 07976 928586 - 01580 713970
 mark@markhorner.co.uk

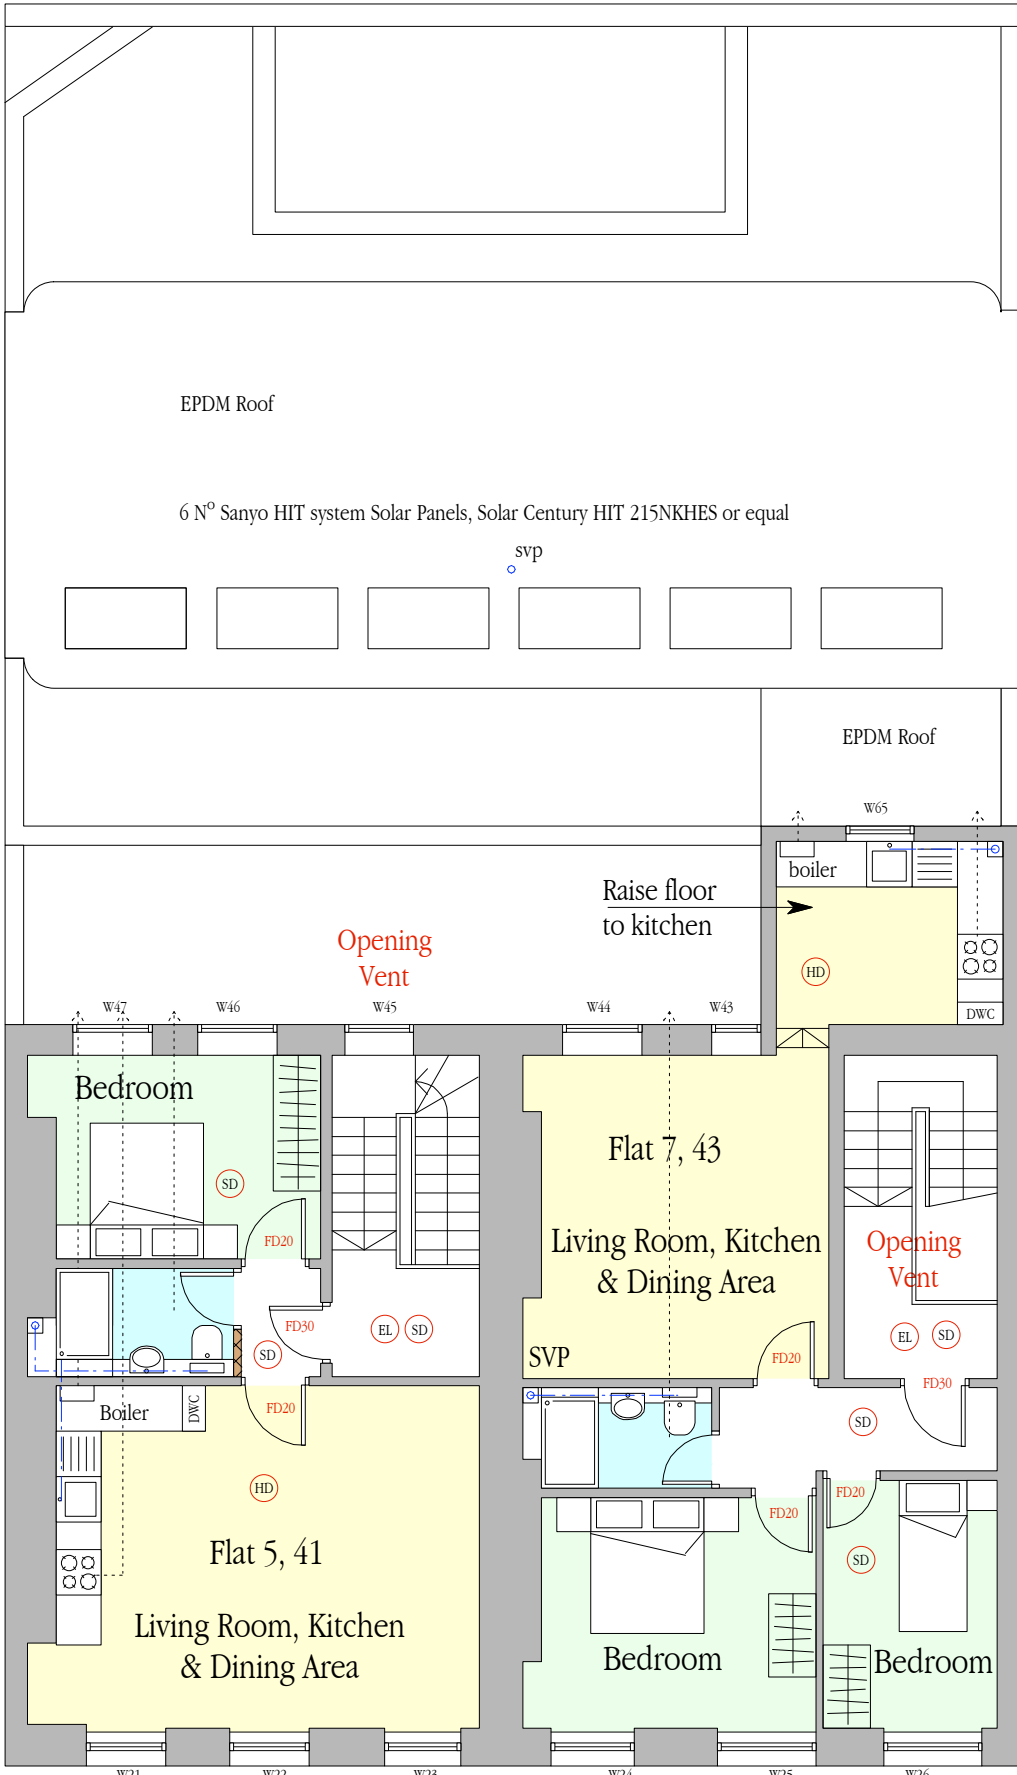

Third Floor

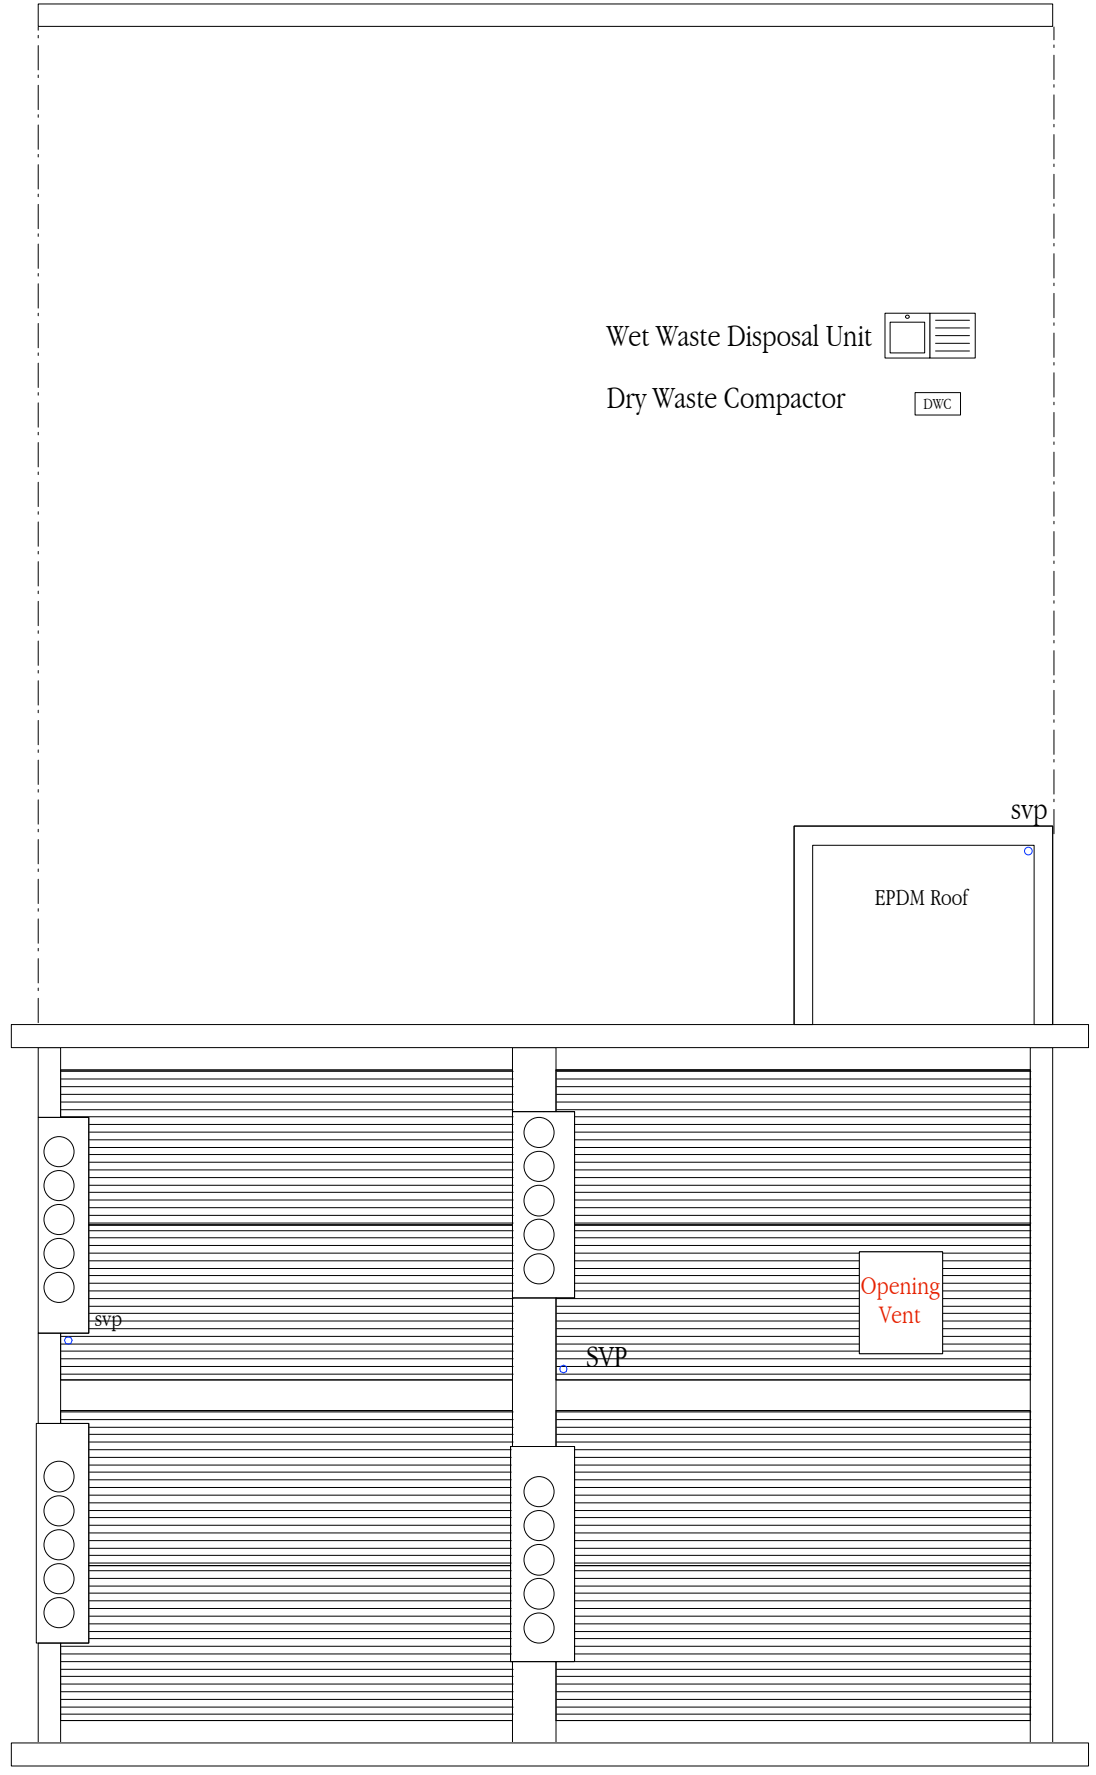

Roof

Notes

Check that this drawing is the latest revision.
Do not use any of the information on this drawing without checking all dimensions on site.
Do not use any areas indicated for either valuation, purchase, sale, or any other form of legally binding contract.
Do not reproduce any part of this drawing without prior written consent.
Scaled for planning purposes only.

This drawing is based partly upon information provided by Ordnance Survey

Revisions

- 10.03.10 First Issue
- a 15.03.10 1200 wide showers

41-43 Grafton Way
London W1T 5DJ

Mark Horner
Chartered Architect

Orchard Lodge, Dorothy Ave
Cranbrook, Kent. TN17 3AY
07976 928586 - 01580 713970
mark@markhorner.co.uk


Notes

Check that this drawing is the latest revision.
Do not use any of the information on this drawing without checking all dimensions on site.
Do not use any areas indicated for either valuation, purchase, sale, or any other form of legally binding contract.
Do not reproduce any part of this drawing without prior written consent.
Scaled for planning purposes only.

This drawing is based partly upon information provided by Ordnance Survey

Revisions

- 23.02.10 First Issue

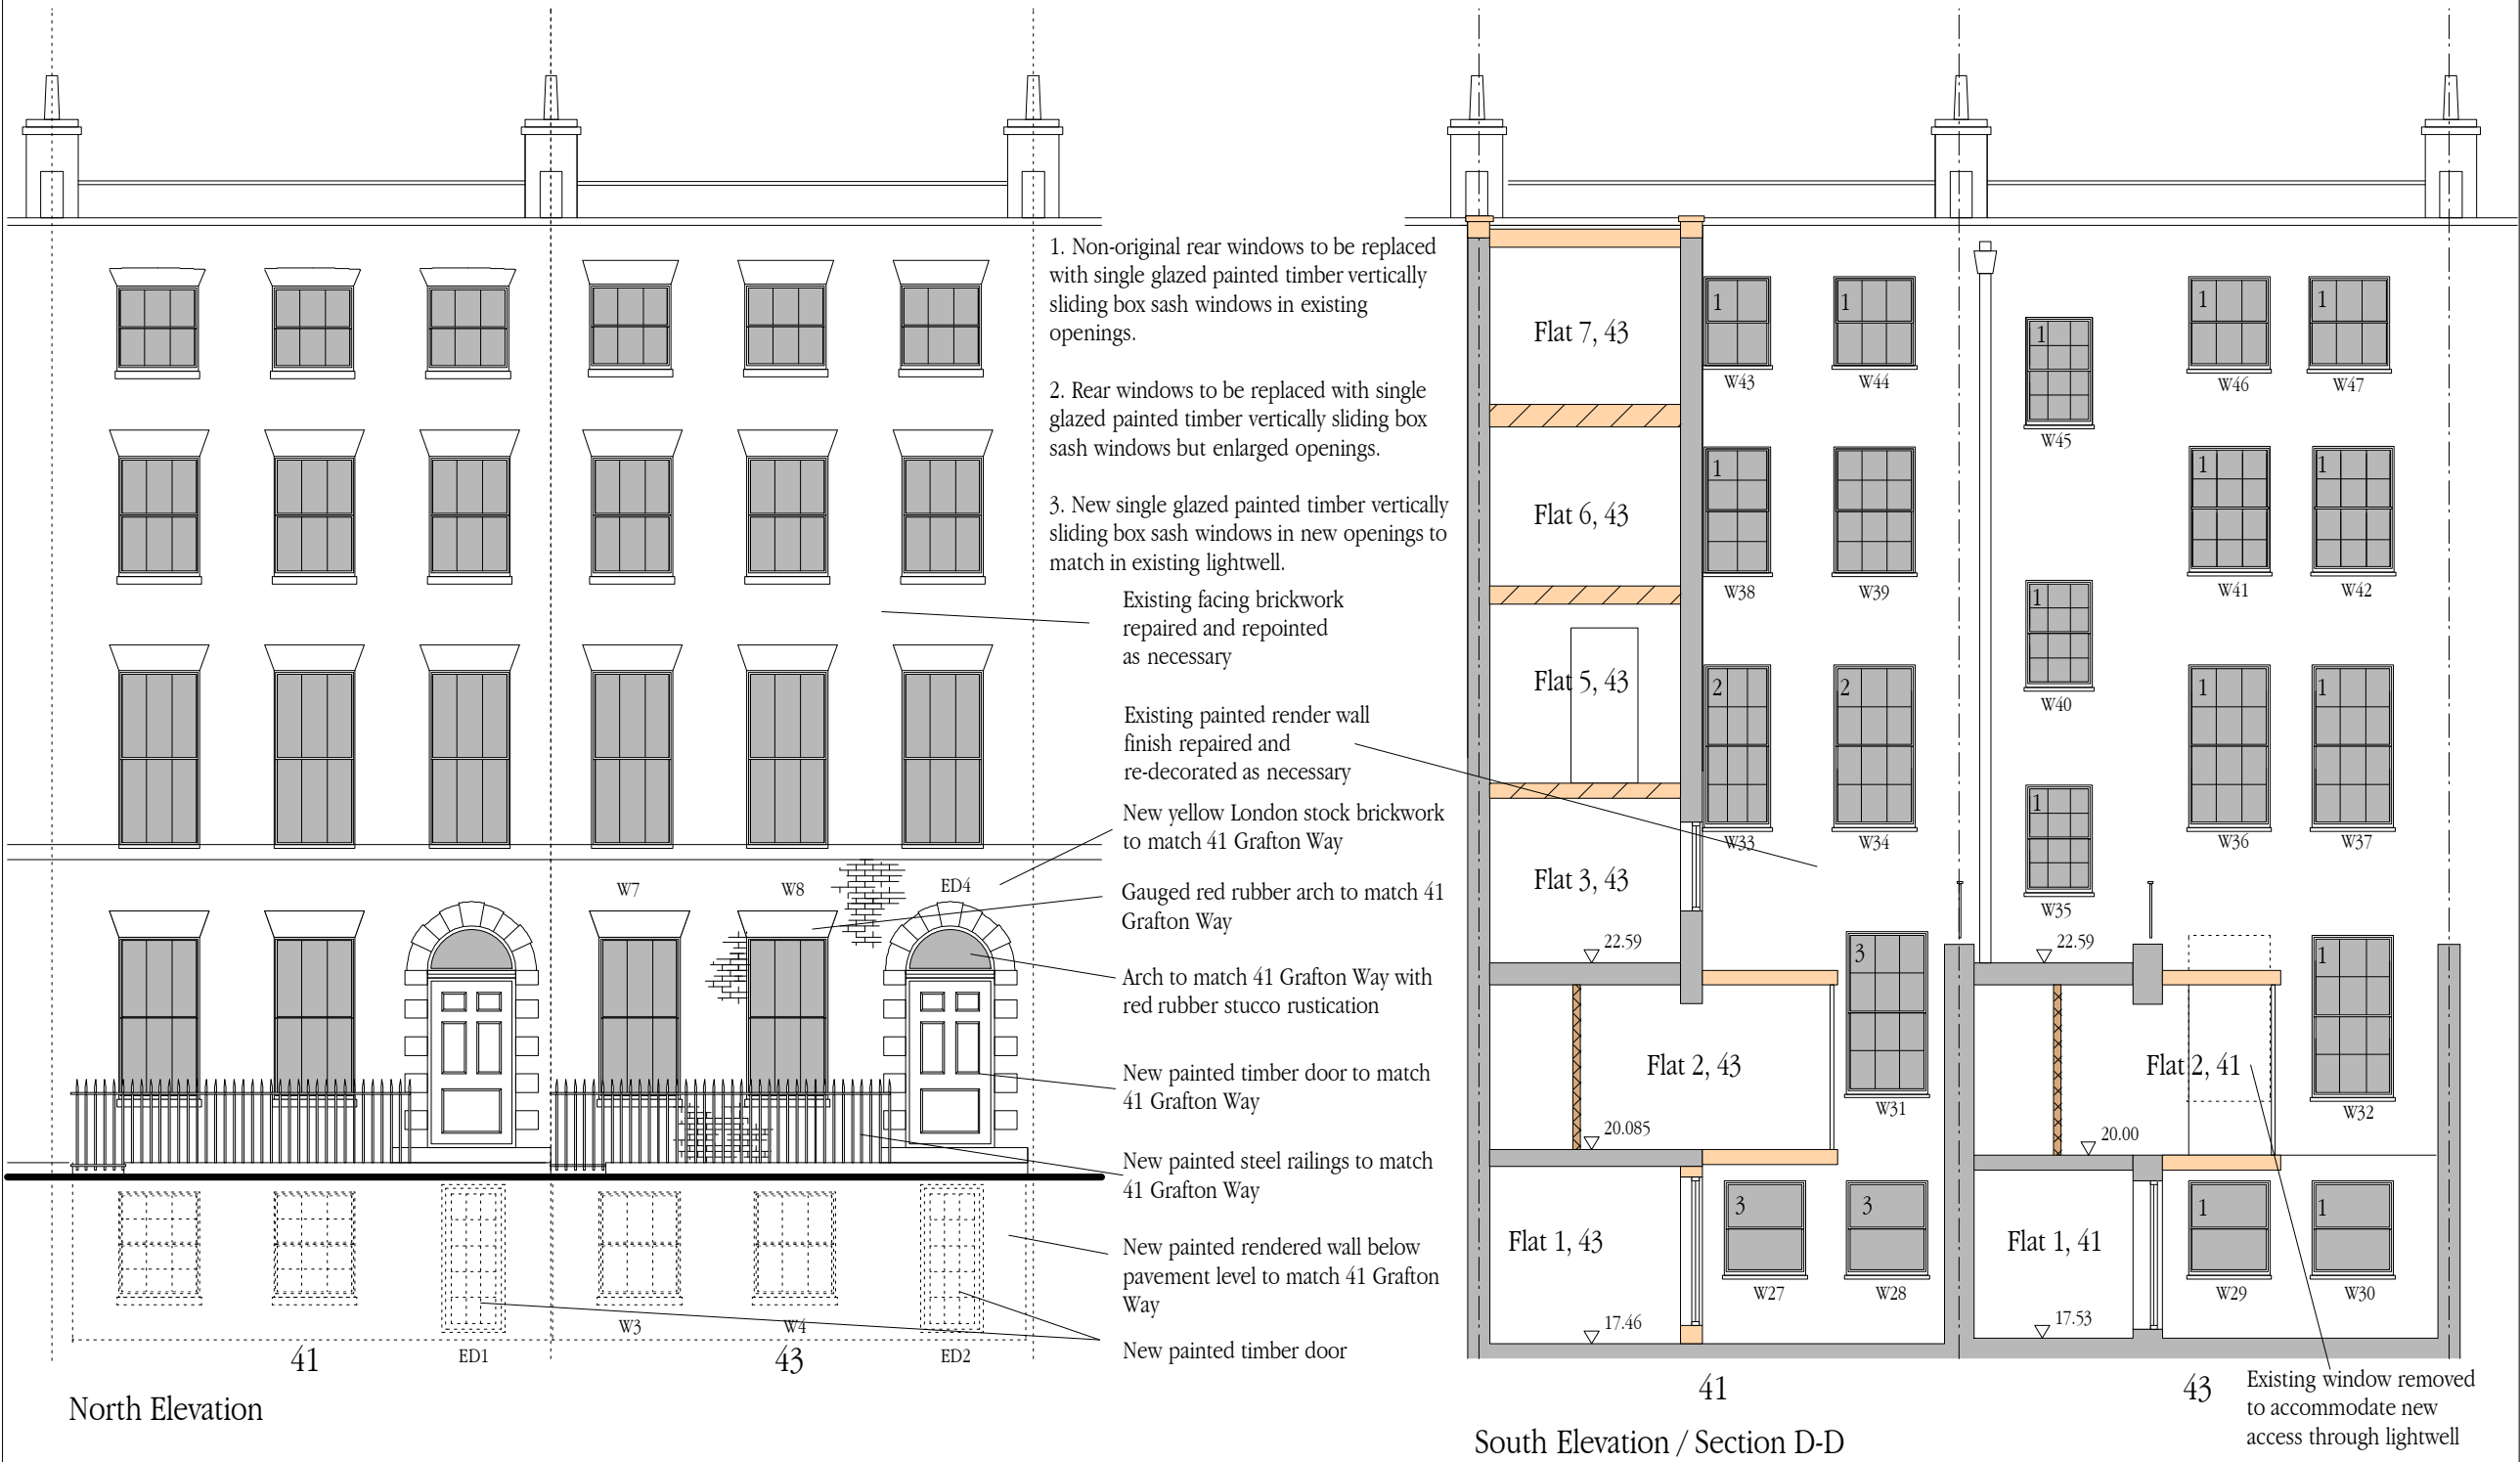

41-43 Grafton Way
London W1T 5DJ

Mark Horner
Chartered Architect

Orchard Lodge, Dorothy Ave
Cranbrook, Kent. TN17 3AY
07976 928586 - 01580 713970
mark@markhorner.co.uk


Notes

Check that this drawing is the latest revision.
Do not use any of the information on this drawing without checking all dimensions on site.
Do not use any areas indicated for either valuation, purchase, sale, or any other form of legally binding contract.
Do not reproduce any part of this drawing without prior written consent.
Scaled for planning purposes only.

This drawing is based partly upon information provided by Ordnance Survey

Revisions

- 23.02.10 First Issue

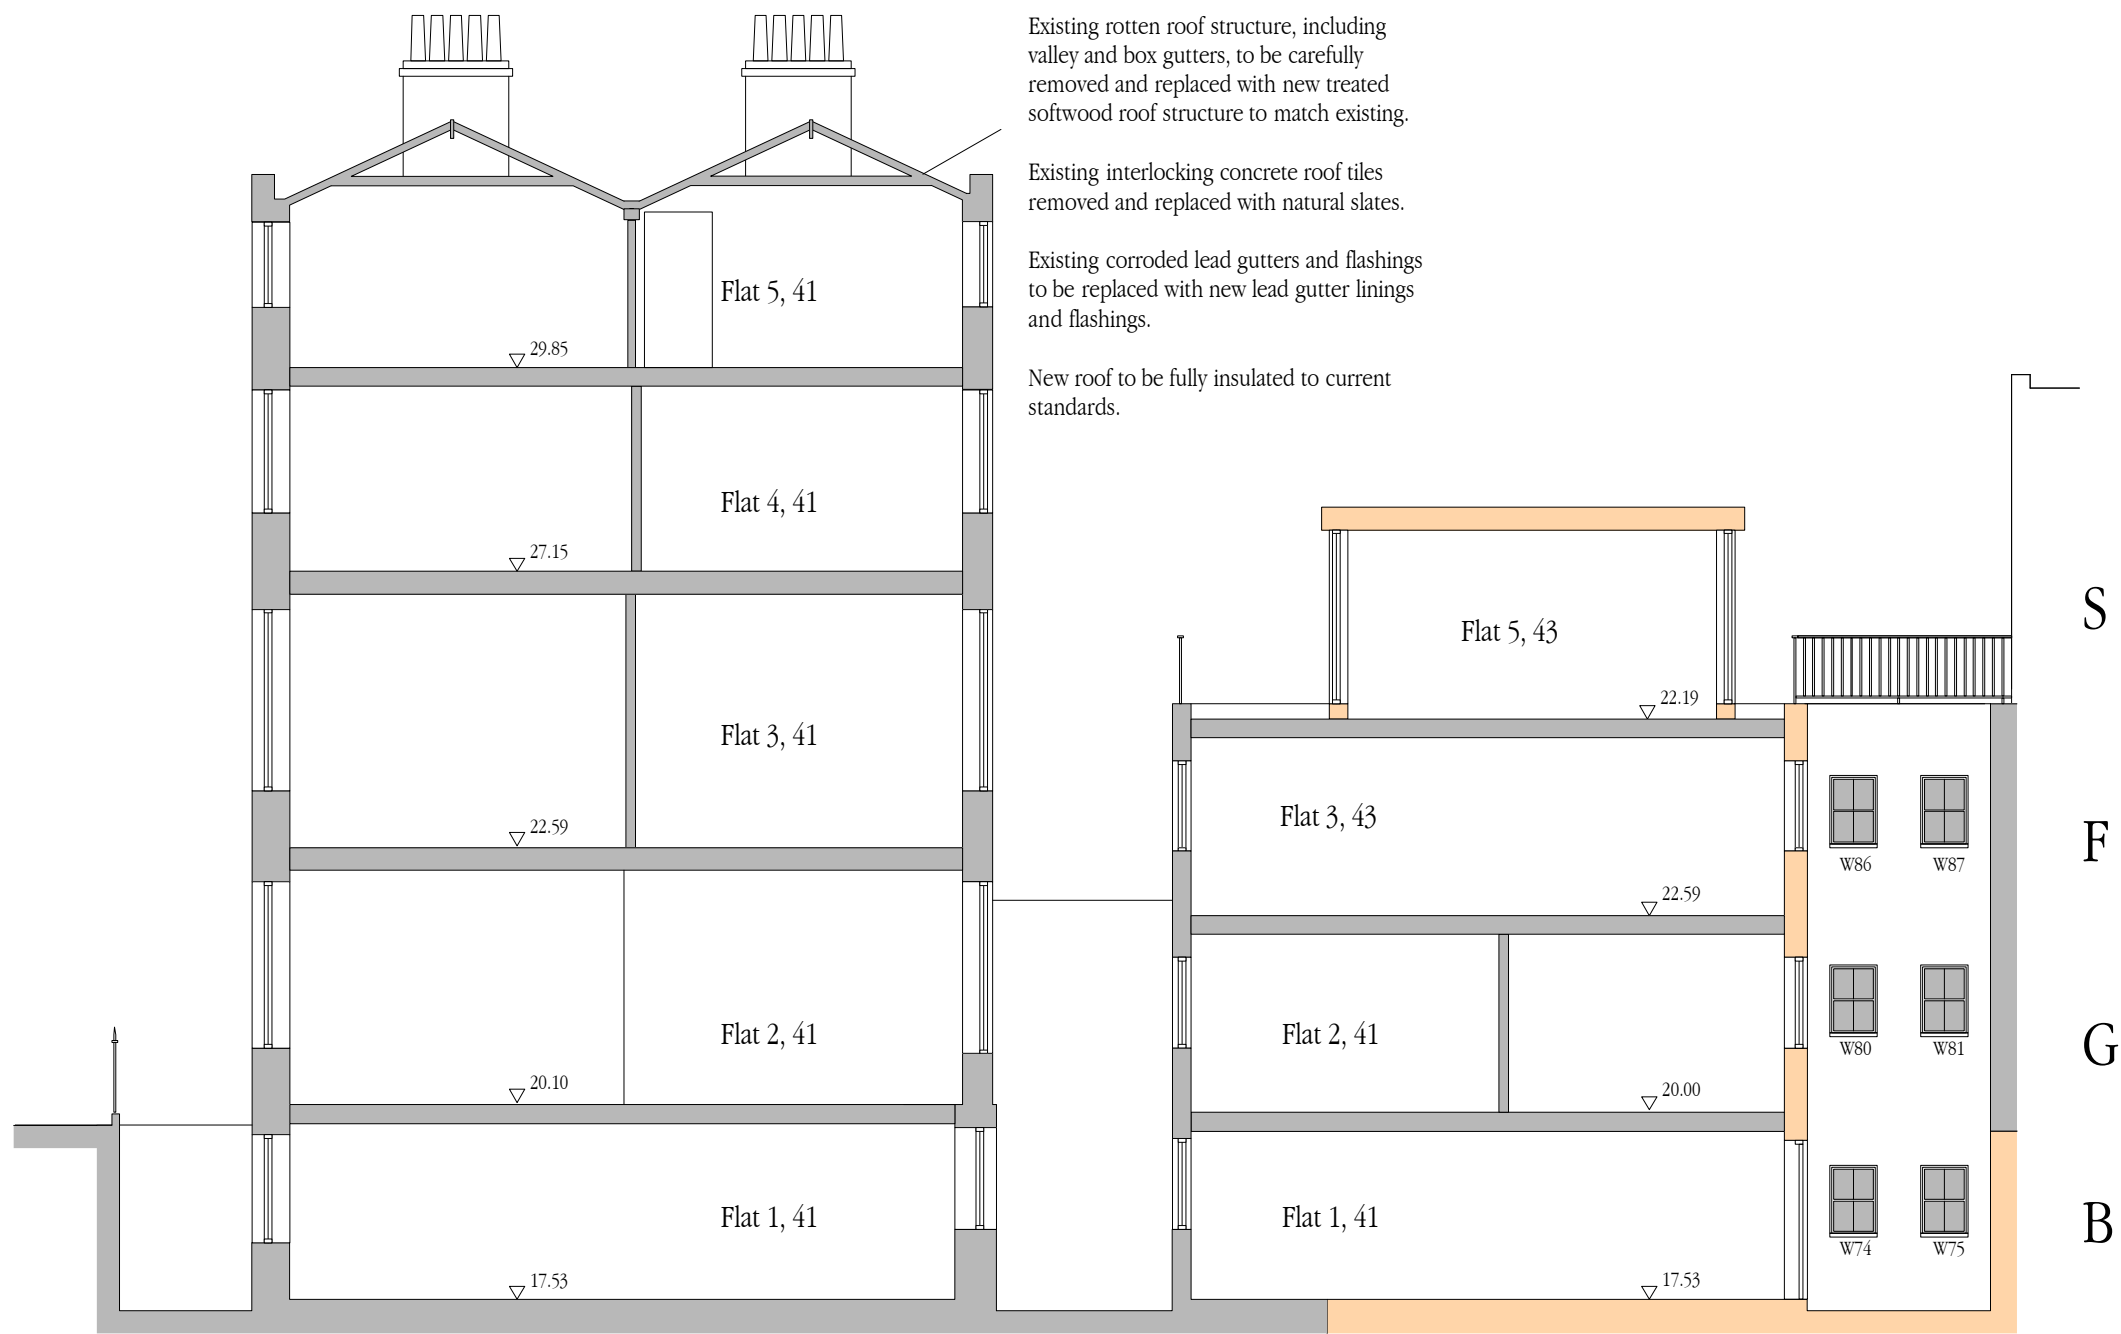

South Elevation / Section A-A through number 41

41-43 Grafton Way
London W1T 5DJ

Mark Horner
Chartered Architect

Orchard Lodge, Dorothy Ave
Cranbrook, Kent. TN17 3AY
07976 928586 - 01580 713970
mark@markhorner.co.uk


Notes

Check that this drawing is the latest revision.
Do not use any of the information on this drawing without checking all dimensions on site.
Do not use any areas indicated for either valuation, purchase, sale, or any other form of legally binding contract.
Do not reproduce any part of this drawing without prior written consent.
Scaled for planning purposes only.

This drawing is based partly upon information provided by Ordnance Survey

Revisions

- 23.02.10 First Issue

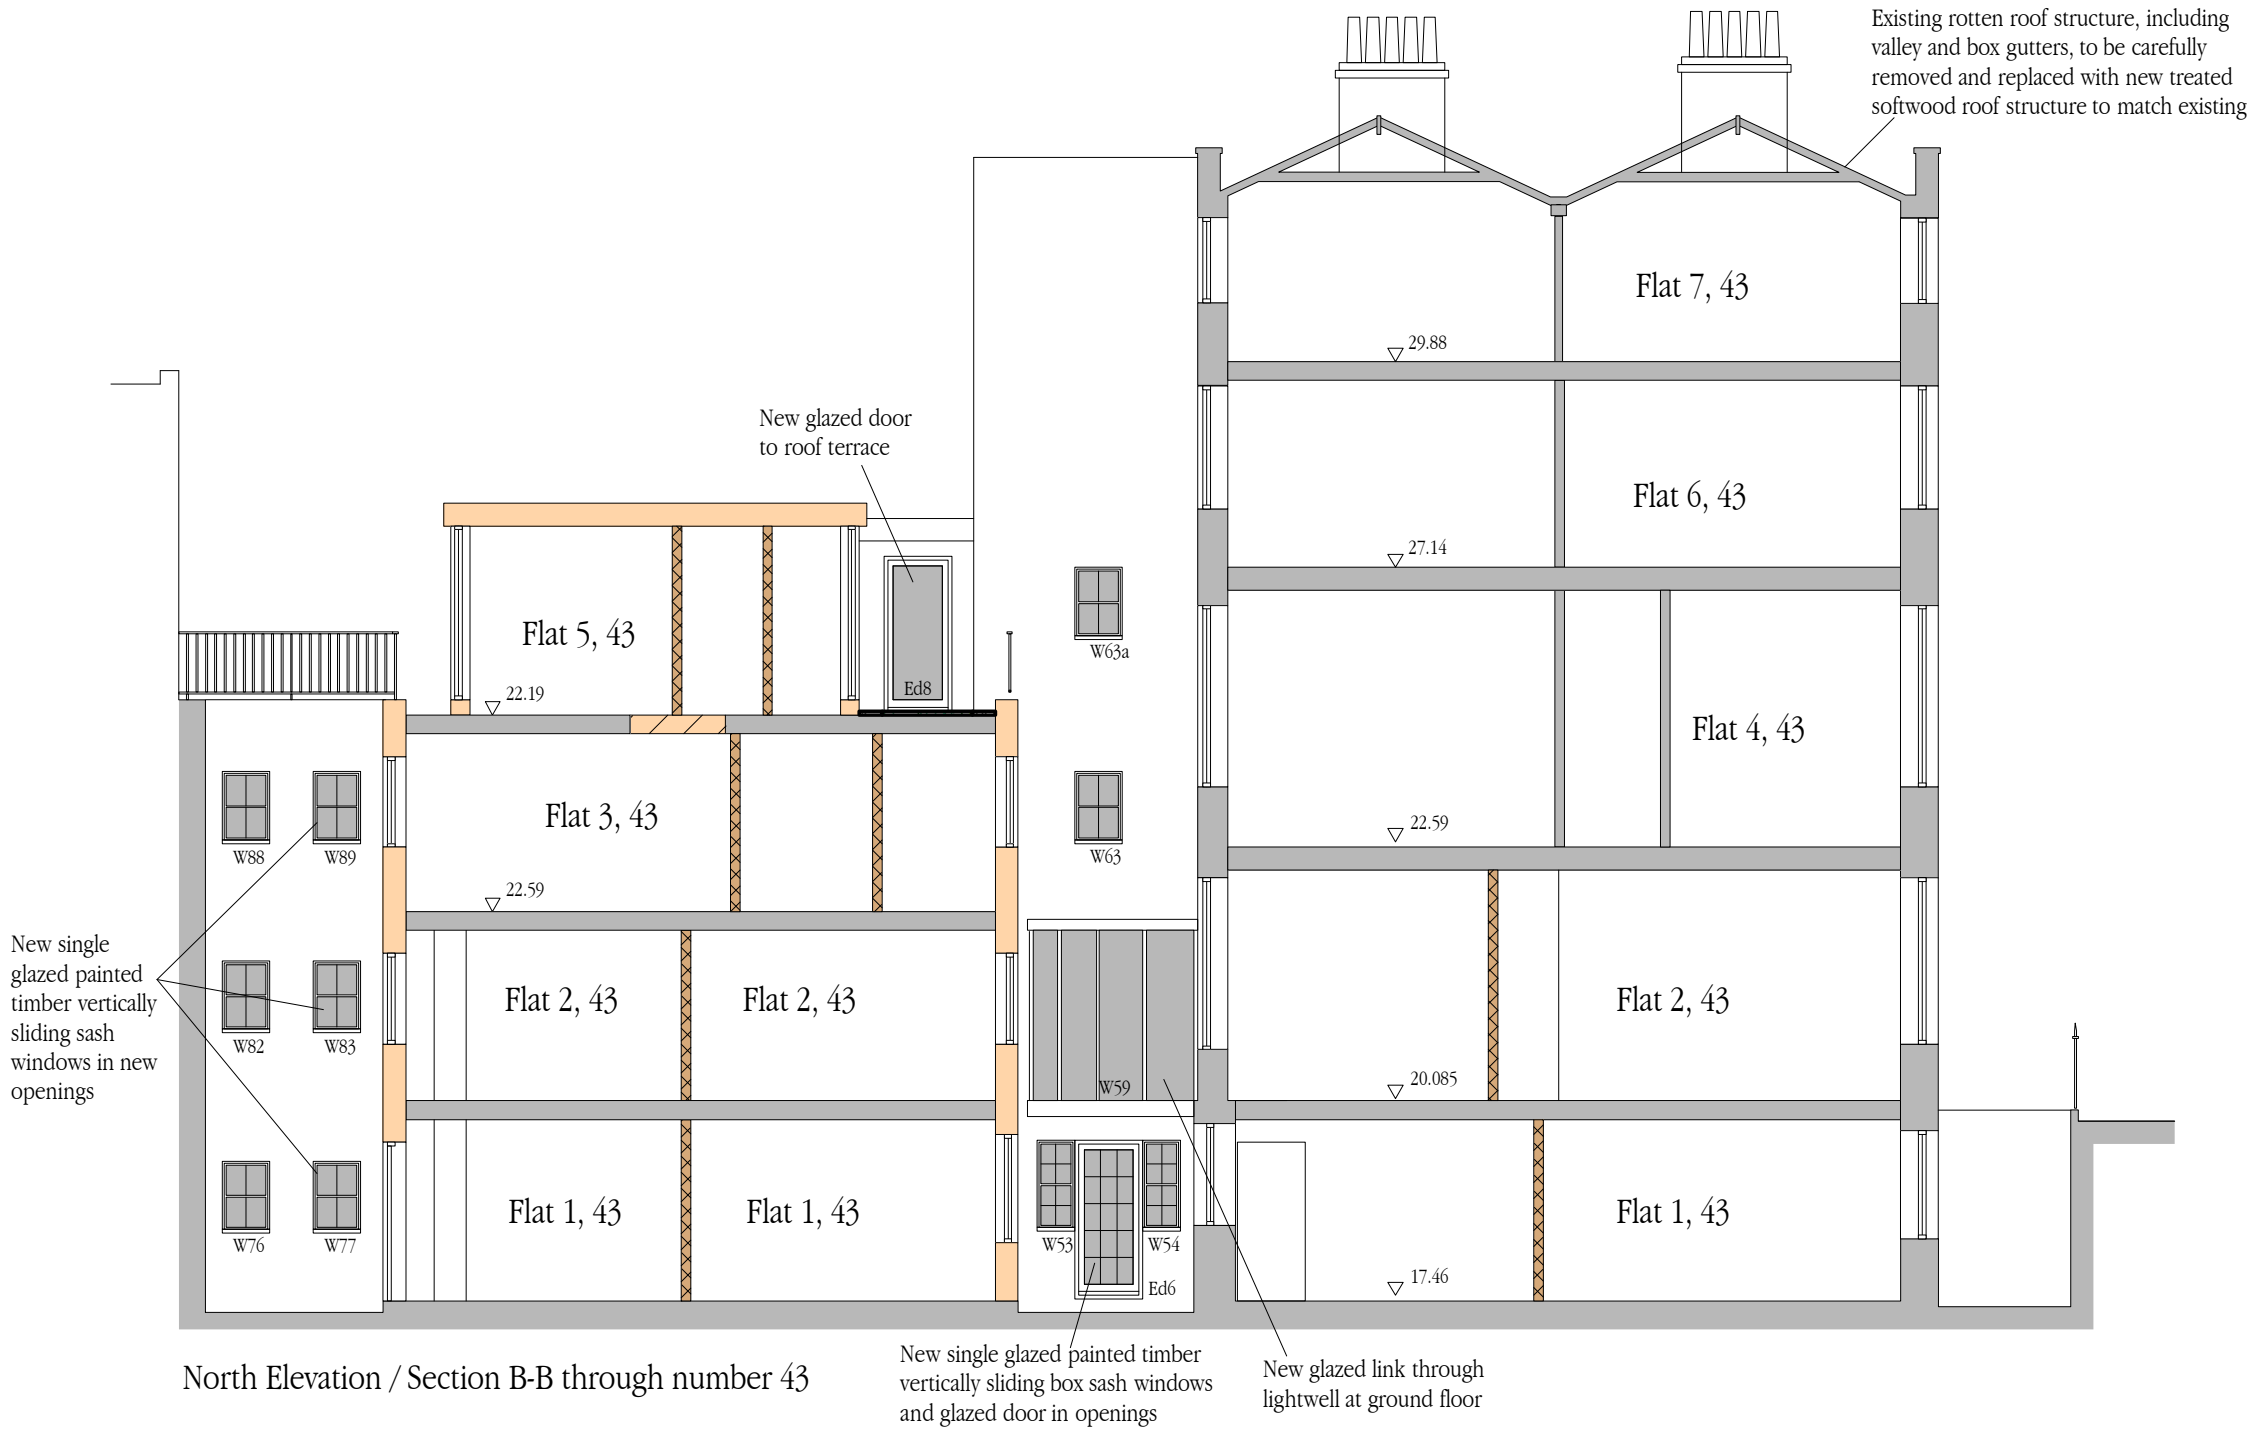

41-43 Grafton Way
London W1T 5DJ

Mark Horner
Chartered Architect

Orchard Lodge, Dorothy Ave
Cranbrook, Kent. TN17 3AY
07976 928586 - 01580 713970
mark@markhorner.co.uk


Notes

Check that this drawing is the latest revision.
Do not use any of the information on this drawing without checking all dimensions on site.
Do not use any areas indicated for either valuation, purchase, sale, or any other form of legally binding contract.
Do not reproduce any part of this drawing without prior written consent.
Scaled for planning purposes only.

This drawing is based partly upon information provided by Ordnance Survey

Revisions

- 23.02.10 First Issue

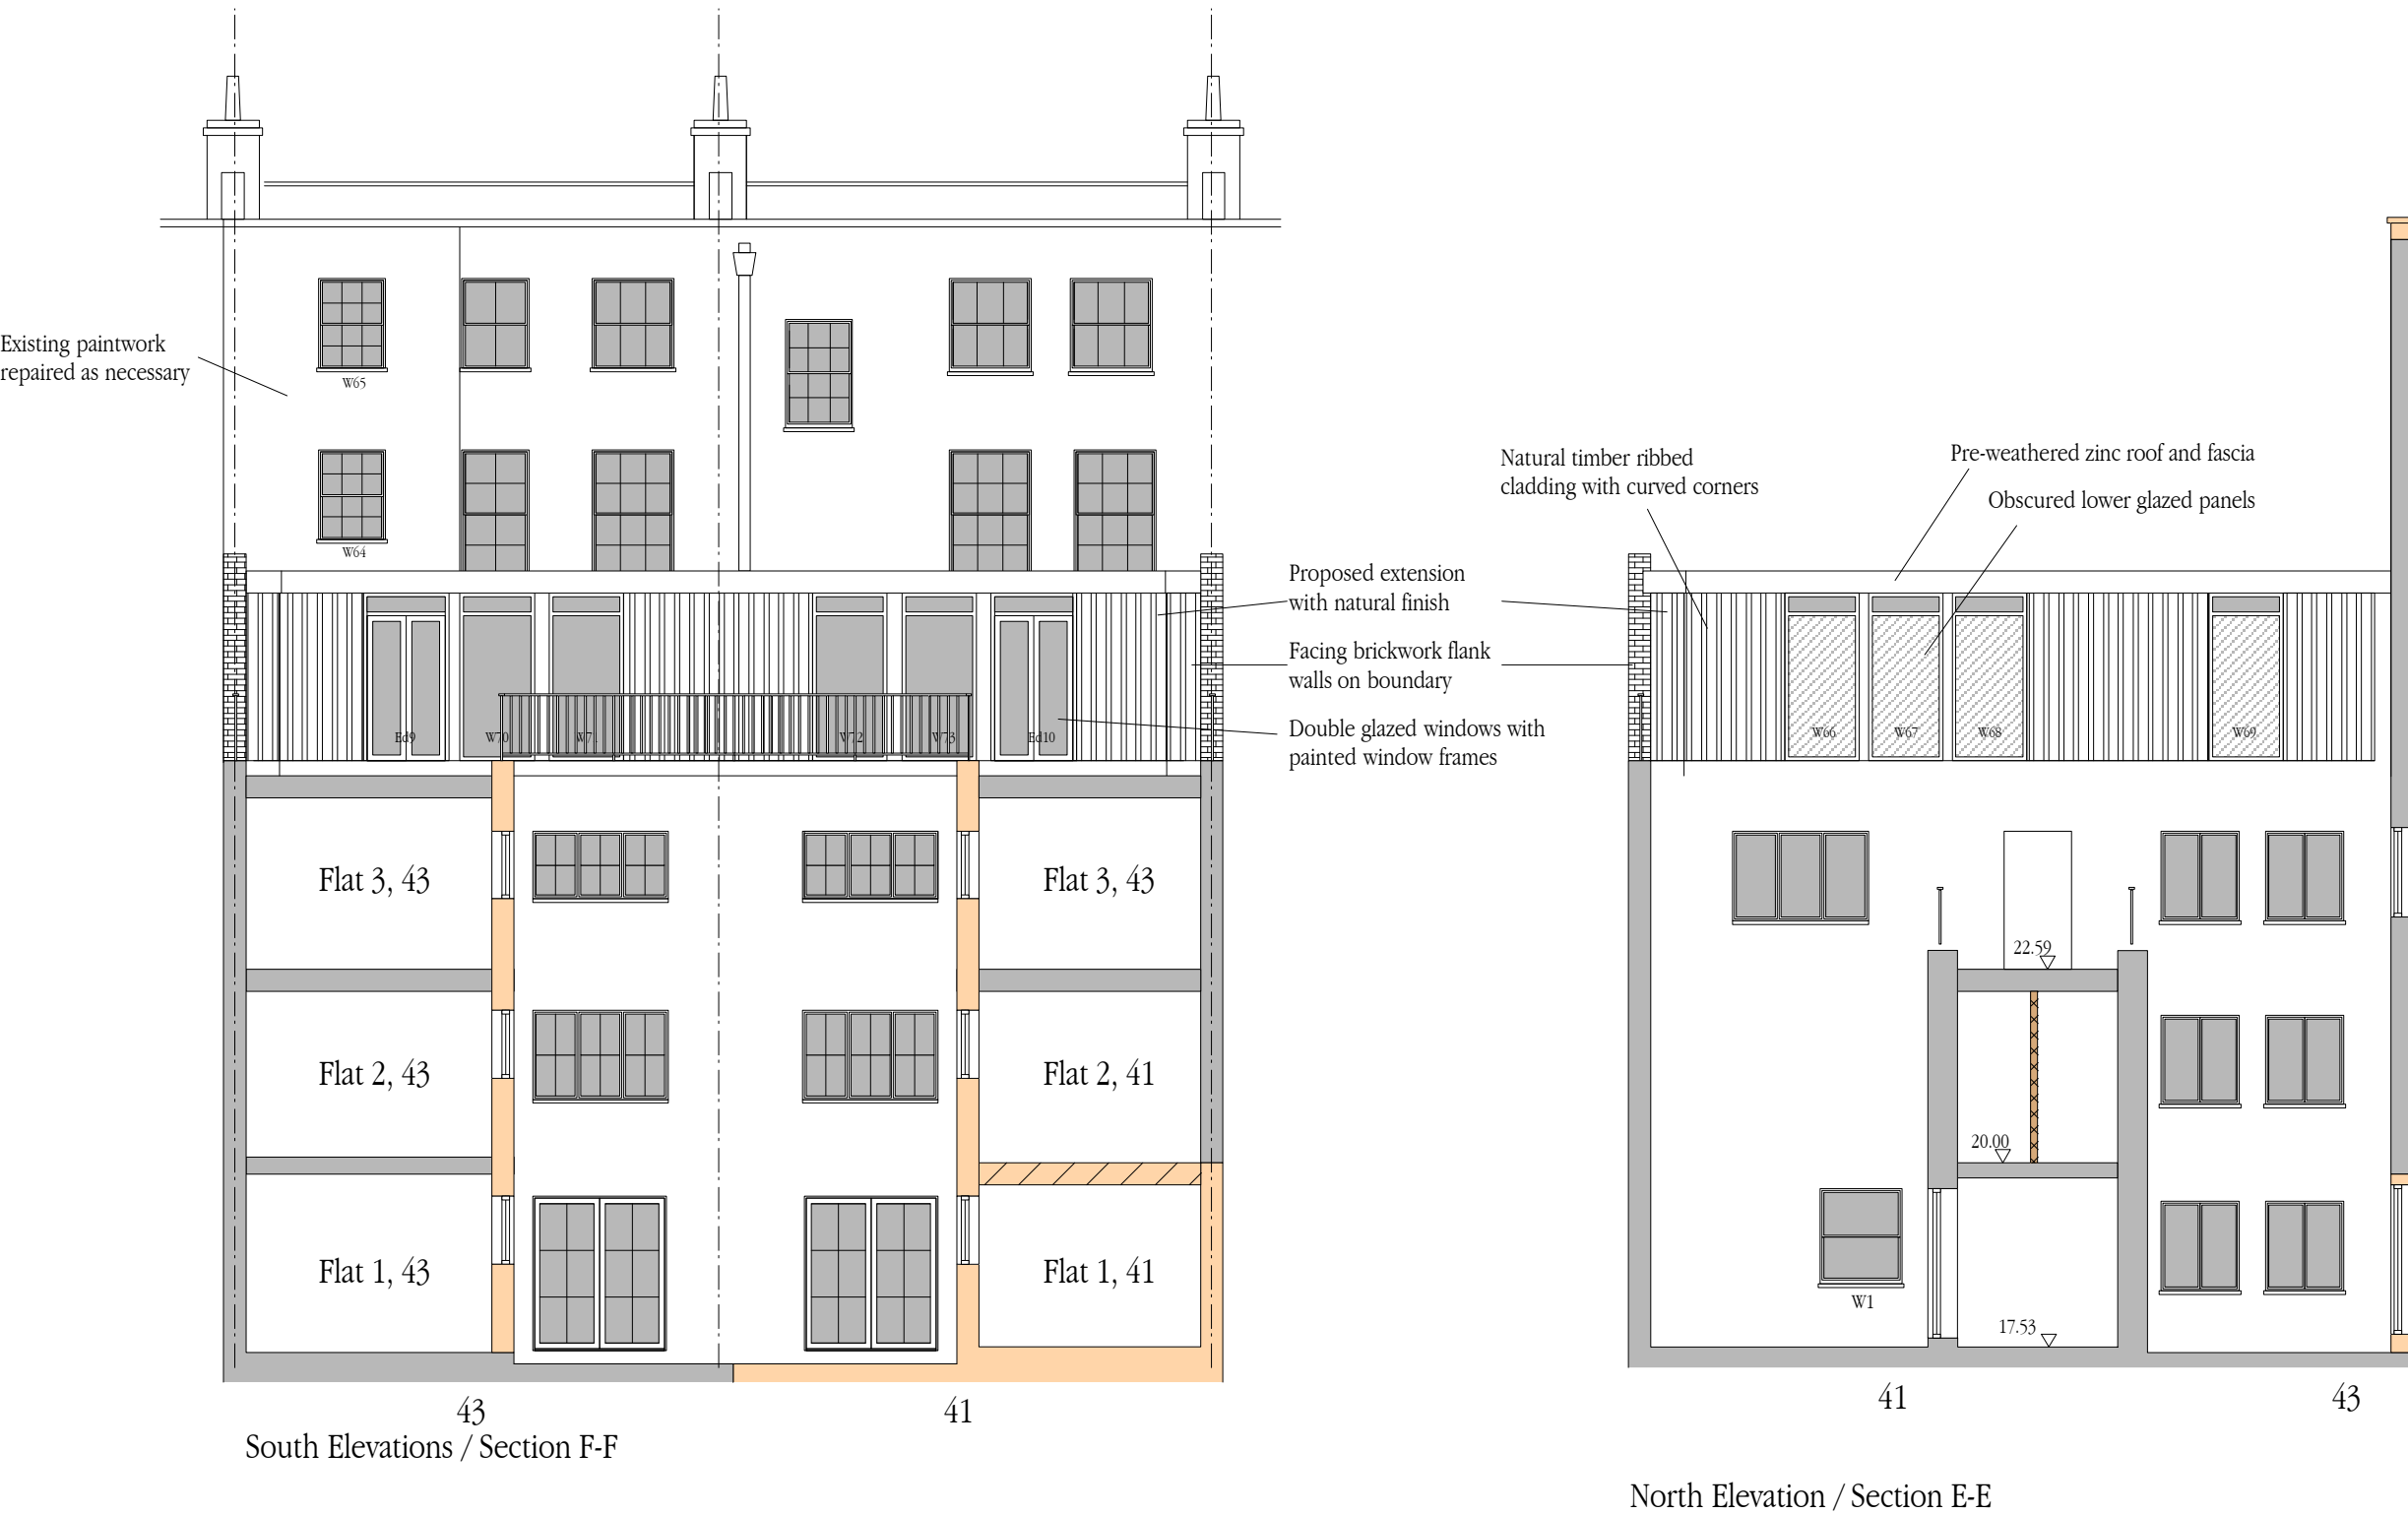

41-43 Grafton Way
London W1T 5DJ

Mark Horner
Chartered Architect

Orchard Lodge, Dorothy Ave
Cranbrook, Kent. TN17 3AY
07976 928586 - 01580 713970
mark@markhorner.co.uk