




SCALE BAR
1 METRE

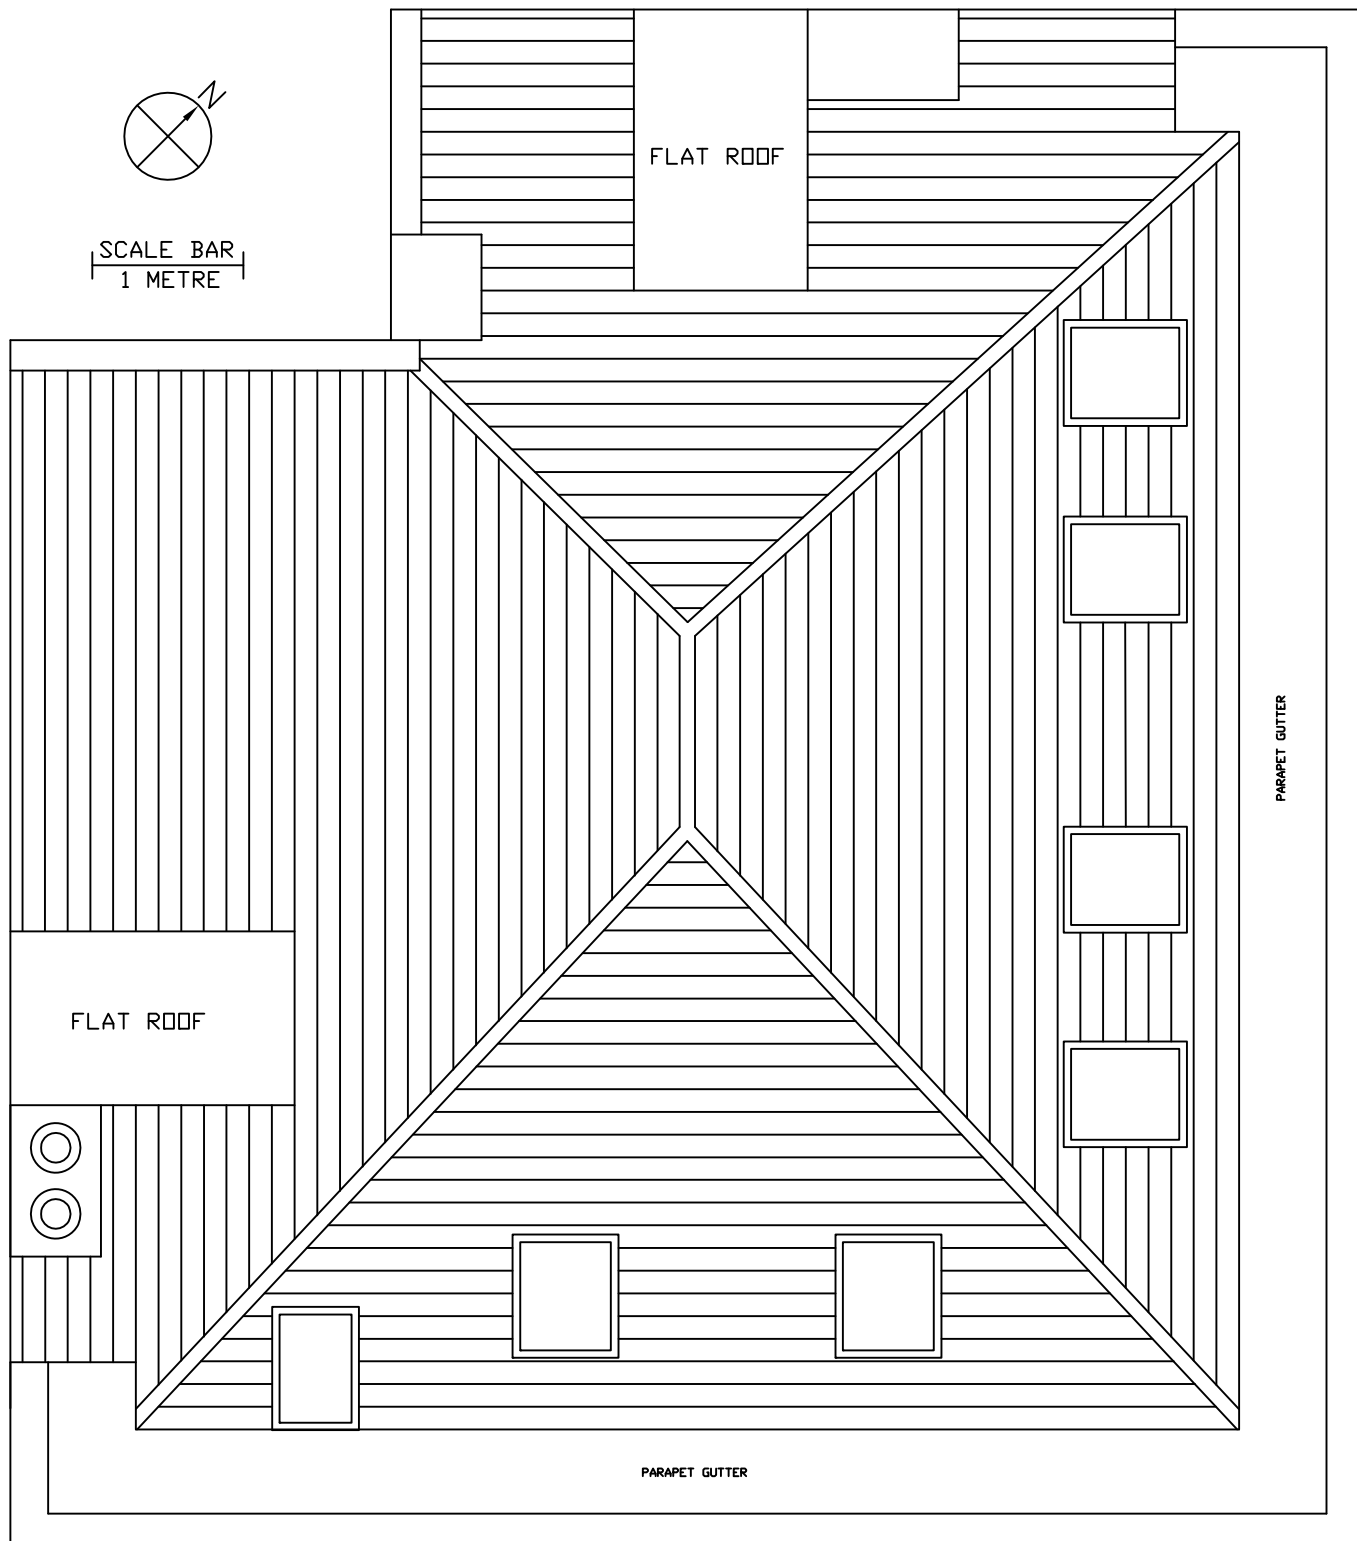

DRAWING TITLE

EXISTING ROOF LAYOUT

DRAWING SCALE

1:50 @ A4

DRAWING NUMBER

C-02E

THE PROPOSAL

NEW WINDOW TO 3RD FLOOR FLAT LIVING ROOM

SITE ADDRESS

FLAT 5, 73 GRAFTON RD, NW5 1QU