


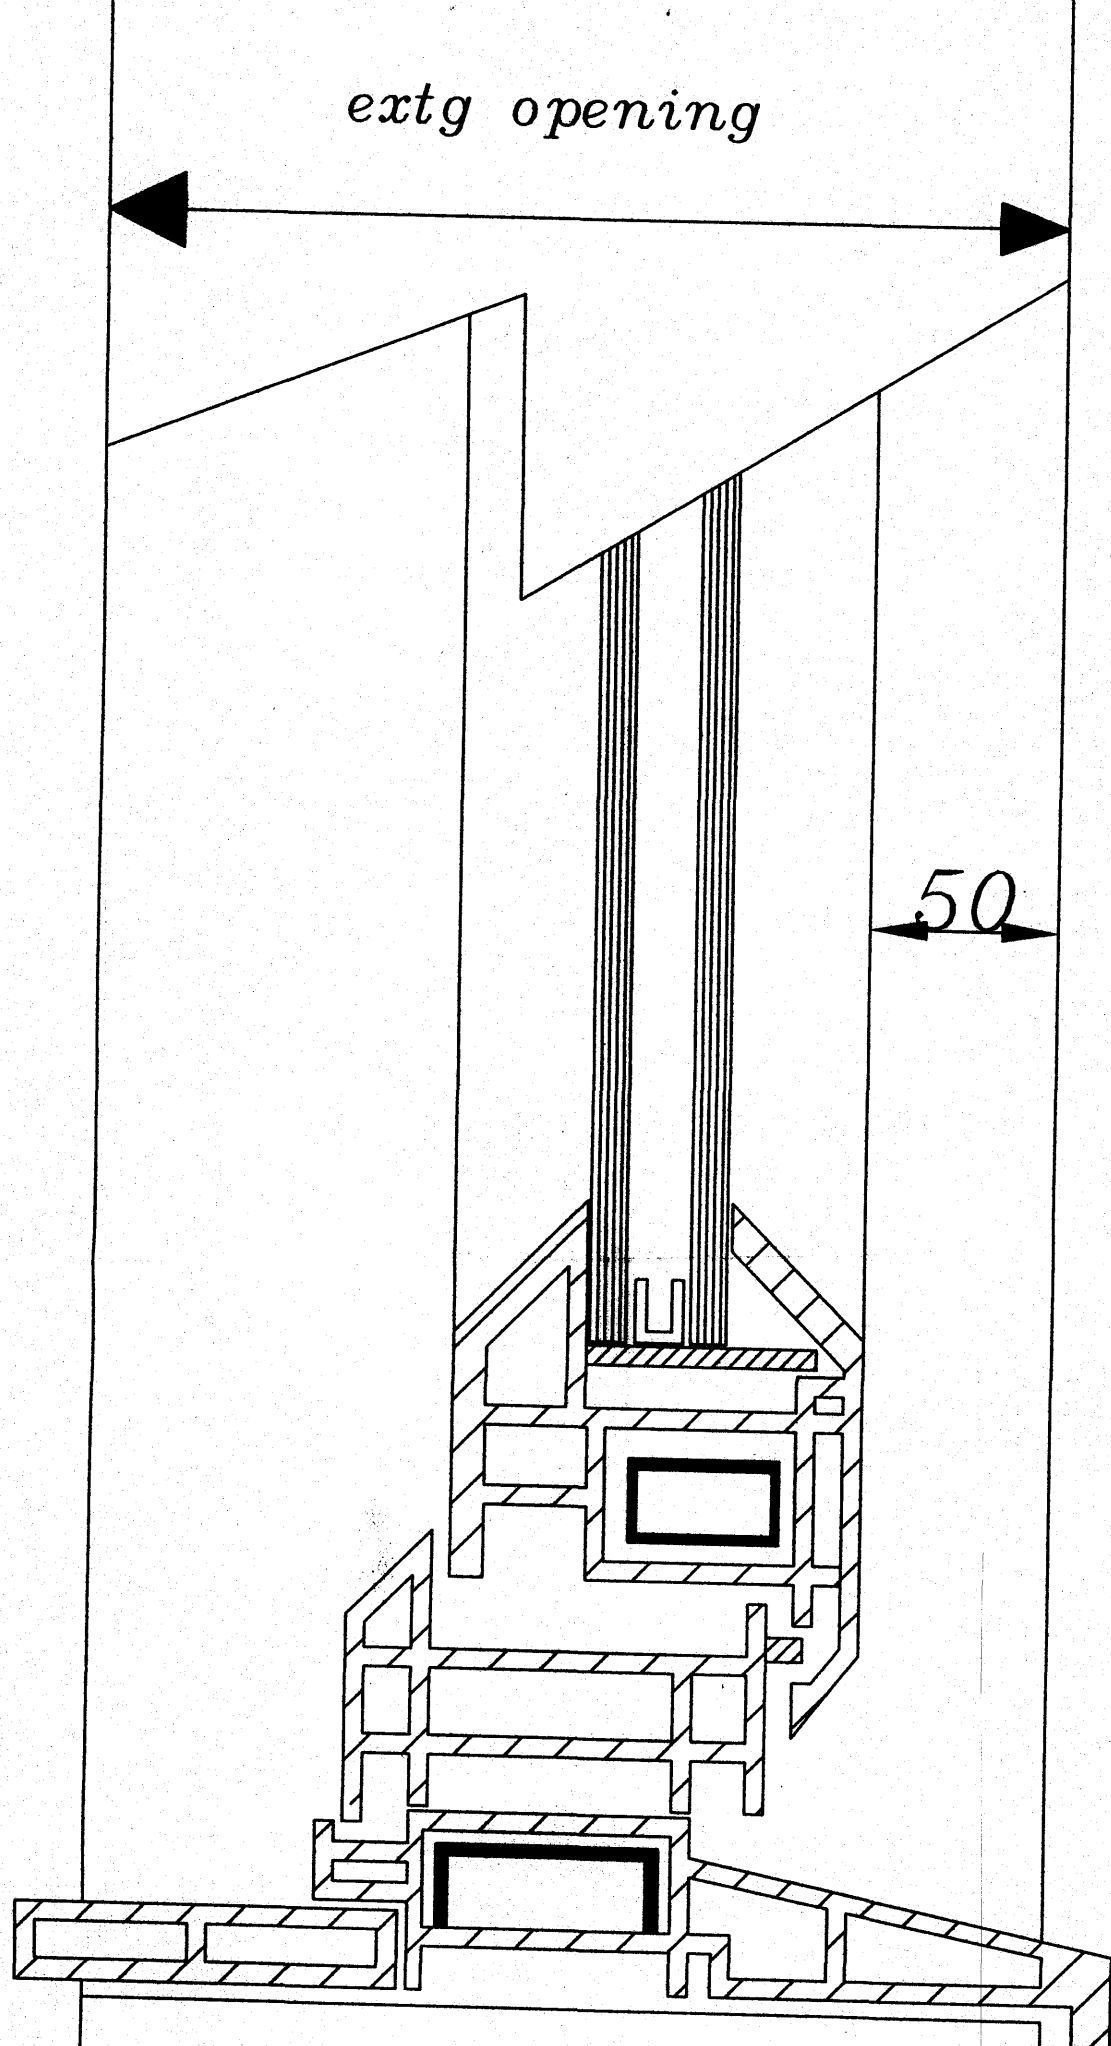

*external
face*

*new upvc d/g
windows in
same position
as extg*

job
**ELGAR HOUSE
FAIRFAX RD
LONDON NW6**

dwg
**window
detail**

job no **1986** dwg no **A2**

1:2 April 2010

W A
S hersby