




## Notes

- FOR APPROVAL

Rev.	Date	Description	By

## Revisions

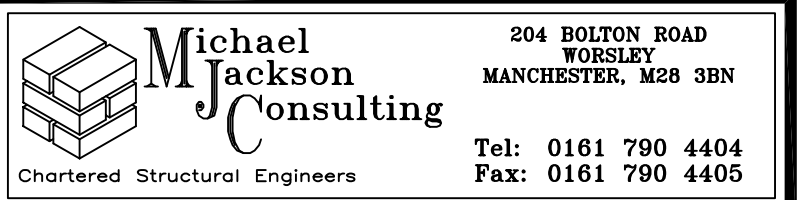

Client



Project  
SHAFTESBURY THEATRE  
ELEVATION REFURBISHMENT

Drawing Title

EXISTING ELEVATION ON  
HIGH HOLBORN

Scale	Date	Drawn	Checked	Passed
AS SHOWN	01/07/09	MRM		

DRG. No.

1636-001






EXISTING ELEVATION ON BLOOMSBURY STREET  
(SCALE 1:50 AT A1)

- DO NOT SCALE THIS DRAWING.
- Notes
1. THIS DRAWING HAS BEEN PRODUCED FROM PHOTOGRAPHIC MATERIAL TAKEN FROM A SITE VISIT ON 16TH JUNE 2009
  2. ALL DIMENSIONS SHOWN ARE IN MILLIMETRES UNLESS NOTED OTHERWISE.
  3. ALL DIMENSIONS SHOWN ARE APPROXIMATE ONLY AND MUST BE CHECKED AND CONFIRMED BY THE CONTRACTORS VIA A FULL DIMENSIONAL SURVEY OF THE AREA OF THE WORKS PRIOR TO TENDER SUBMISSION. THE ENGINEER MUST BE NOTIFIED IMMEDIATELY SHOULD ANY DISCREPANCIES BECOME APPARENT.
  4. ALL DETAILS AND DIMENSIONS SHOWN RELATING TO THE EXISTING STRUCTURE ARE SCHEMATIC AND APPROXIMATE ONLY, BASED UPON NO EXPOSURE OF THE EXISTING STRUCTURE.
  5. THE CONTRACTORS ARE TO PROVIDE ALL NECESSARY TEMPORARY WORKING PLATFORMS AND SCAFFOLDING, ETC., TO THE ENGINEERS CONSENT.
  6. ALL WORKMANSHIP AND MATERIALS TO COMPLY WITH THE CURRENT BUILDING REGULATIONS AND THE RELEVANT CURRENT BRITISH STANDARDS.
  7. THE CONTRACTOR SHALL ALLOW FOR ALL NECESSARY WORK REQUIRED TO OBTAIN FULL APPROVAL AND SATISFACTION FROM THE BUILDING INSPECTOR AND THE ENGINEER.
  8. THE DEPTH AND LOCATION OF ANY SERVICES HAS NOT BEEN ESTABLISHED. THE CONTRACTOR IS RESPONSIBLE FOR LOCATING AND PROTECTING THEM.
  9. THE CONTRACTOR SHALL PROVIDE ALL NECESSARY TEMPORARY PROTECTION TO THE EXISTING STRUCTURE TO ENSURE NO DAMAGE OCCURS.
  10. ALLOW FOR DISPOSAL OF ALL MATERIALS AS A RESULT OF REMOVAL WORKS TO SUITABLY LICENSED OFF SITE TIPS
  11. ALLOW FOR CARRYING OUT ANY WORKS WHATSOEVER AS DETAILED, IMPLIED OR BECOME IMPLIED AS A RESULT OF THE WHOLE OF THE WORKS DETAILED OR IMPLIED.


FOR APPROVAL

Rev.	Date	Description	By
------	------	-------------	----

Revisions

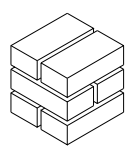 <b>Michael Jackson Consulting</b> Chartered Structural Engineers	204 BOLTON ROAD WALKDEN, WORSLEY MANCHESTER, M28 3BN Tel: 0161 790 4404 Fax: 0161 790 4405
---	--

Client

**Shaftesbury Theatre**

Project

**SHAFTESBURY THEATRE  
ELEVATION REFURBISHMENT**

Drawing Title

**EXISTING ELEVATION ON  
BLOOMSBURY STREET**

Scale A5 SHOWN	Date 01/07/09	Drawn MRM	Checked	Passed
-------------------	------------------	--------------	---------	--------

DRG. No.

**1636-002**



EXISTING ELEVATION ON GRAPE STREET  
(SCALE 1:50 AT A1)


THIS DRAWING AND THE COMPUTER FILE OF THIS DRAWING ARE COPYRIGHT. THE COPYRIGHT BELONGS TO MICHAEL JACKSON CONSULTING ENGINEERS LIMITED (MJCE LIMITED). THIS DRAWING MAY THEREFORE, NOT BE REPRODUCED IN ANY FORMAT WITHOUT THE WRITTEN CONSENT OF MJCE LIMITED

DO NOT SCALE THIS DRAWING.	
Notes	
1.	THIS DRAWING HAS BEEN PRODUCED FROM PHOTOGRAPHIC MATERIAL TAKEN FROM A SITE VISIT ON 1ST JUNE 2009
2.	ALL DIMENSIONS SHOWN ARE IN MILLIMETRES UNLESS NOTED OTHERWISE.
3.	ALL DIMENSIONS SHOWN ARE APPROXIMATE ONLY AND MUST BE CHECKED AND CONFIRMED BY THE CONTRACTORS VIA A FULL DIMENSIONAL SURVEY OF THE AREA OF THE WORKS PRIOR TO TENDER SUBMISSION. THE ENGINEER MUST BE NOTIFIED IMMEDIATELY SHOULD ANY DISCREPANCIES BECOME APPARENT.
4.	ALL DETAILS AND DIMENSIONS SHOWN RELATING TO THE EXISTING STRUCTURE ARE SCHEMATIC AND APPROXIMATE ONLY, BASED UPON NO EXPOSURE OF THE EXISTING STRUCTURE.
5.	THE CONTRACTORS ARE TO PROVIDE ALL NECESSARY TEMPORARY WORKING PLATFORMS AND SCAFFOLDING, ETC., TO THE ENGINEERS CONSENT.
6.	ALL WORKMANSHIP AND MATERIALS TO COMPLY WITH THE CURRENT BUILDING REGULATIONS AND THE RELEVANT CURRENT BRITISH STANDARDS.
7.	THE CONTRACTOR SHALL ALLOW FOR ALL NECESSARY WORK REQUIRED TO OBTAIN FULL APPROVAL AND SATISFACTION FROM THE BUILDING INSPECTOR AND THE ENGINEER.
8.	THE DEPTH AND LOCATION OF ANY SERVICES HAS NOT BEEN ESTABLISHED. THE CONTRACTOR IS RESPONSIBLE FOR LOCATING AND PROTECTING THEM.
9.	THE CONTRACTOR SHALL PROVIDE ALL NECESSARY TEMPORARY PROTECTION TO THE EXISTING STRUCTURE TO ENSURE NO DAMAGE OCCURS.
10.	ALLOW FOR DISPOSAL OF ALL MATERIALS AS A RESULT OF REMOVAL WORKS TO SUITABLY LICENSED OFF SITE TIPS
11.	ALLOW FOR CARRYING OUT ANY WORKS WHATSOEVER AS DETAILED, IMPLIED OR BECOME IMPLIED AS A RESULT OF THE WHOLE OF THE WORKS DETAILED OR IMPLIED.

FOR APPROVAL

Rev.	Date	Description	By

Revisions			

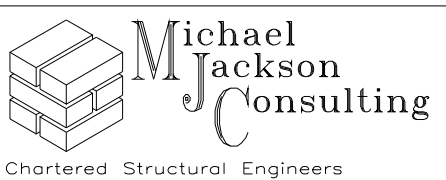

204 BOLTON ROAD  
WORSLEY  
MANCHESTER, M28 3BN

Tel: 0161 790 4404  
Fax: 0161 790 4405

Chartered Structural Engineers

Client



Shaftesbury Theatre

Project

SHAFTESBURY THEATRE  
ELEVATION REFURBISHMENT

Drawing Title

EXISTING ELEVATION ON  
GRAPE STREET

Scale	Date	Drawn	Checked	Passed
A5 SHOWN	01/07/09	MRM		

DRG. No.

1636-003