

PROPOSED ELEVATION ON BLOOMSBURY STREET
(SCALE 1:50 AT A1)

DO NOT SCALE THIS DRAWING.


Notes

1. THIS DRAWING HAS BEEN PRODUCED FROM PHOTOGRAPHIC MATERIAL TAKEN FROM A SITE VISIT ON 16TH JUNE 2009
2. ALL DIMENSIONS SHOWN ARE IN MILLIMETRES UNLESS NOTED OTHERWISE.
3. ALL DIMENSIONS SHOWN ARE APPROXIMATE ONLY AND MUST BE CHECKED AND CONFIRMED BY THE CONTRACTORS VIA A FULL DIMENSIONAL SURVEY OF THE AREA OF THE WORKS PRIOR TO TENDER SUBMISSION. THE ENGINEER MUST BE NOTIFIED IMMEDIATELY SHOULD ANY DISCREPANCIES BECOME APPARENT.
4. ALL DETAILS AND DIMENSIONS SHOWN RELATING TO THE EXISTING STRUCTURE ARE SCHEMATIC AND APPROXIMATE ONLY, BASED UPON NO EXPOSURE OF THE EXISTING STRUCTURE.
5. THE CONTRACTORS ARE TO PROVIDE ALL NECESSARY TEMPORARY WORKING PLATFORMS AND SCAFFOLDING, ETC., TO THE ENGINEERS CONSENT.
6. ALL WORKMANSHIP AND MATERIALS TO COMPLY WITH THE CURRENT BUILDING REGULATIONS AND THE RELEVANT CURRENT BRITISH STANDARDS.
7. THE CONTRACTOR SHALL ALLOW FOR ALL NECESSARY WORK REQUIRED TO OBTAIN FULL APPROVAL AND SATISFACTION FROM THE BUILDING INSPECTOR AND THE ENGINEER.
8. THE DEPTH AND LOCATION OF ANY SERVICES HAS NOT BEEN ESTABLISHED. THE CONTRACTOR IS RESPONSIBLE FOR LOCATING AND PROTECTING THEM.
9. THE CONTRACTOR SHALL PROVIDE ALL NECESSARY TEMPORARY PROTECTION TO THE EXISTING STRUCTURE TO ENSURE NO DAMAGE OCCURS.
10. ALLOW FOR DISPOSAL OF ALL MATERIALS AS A RESULT OF REMOVAL WORKS TO SUITABLY LICENSED OFF SITE TIPS
11. ALLOW FOR CARRYING OUT ANY WORKS WHATSOEVER AS DETAILED, IMPLIED OR BECOME IMPLIED AS A RESULT OF THE WHOLE OF THE WORKS DETAILED OR IMPLIED.

FOR APPROVAL

Rev. Date Description By

Revisions

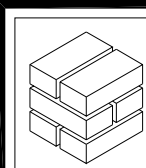

Michael Jackson Consulting
Chartered Structural Engineers

204 BOLTON ROAD
WALKDEN, WORSLEY
MANCHESTER, M28 3BN
Tel: 0161 790 4404
Fax: 0161 790 4405

Client



Shaftesbury Theatre

Project

**SHAFTESBURY THEATRE
ELEVATION REFURBISHMENT**


Drawing Title

**PROPOSED ELEVATION ON
BLOOMSBURY STREET
NOTING REPOSITIONING OF
PLANT**


Scale	Date	Drawn	Checked	Passed
A5 SHOWN	01/07/09	MRM		

DRG. No.


1636-302

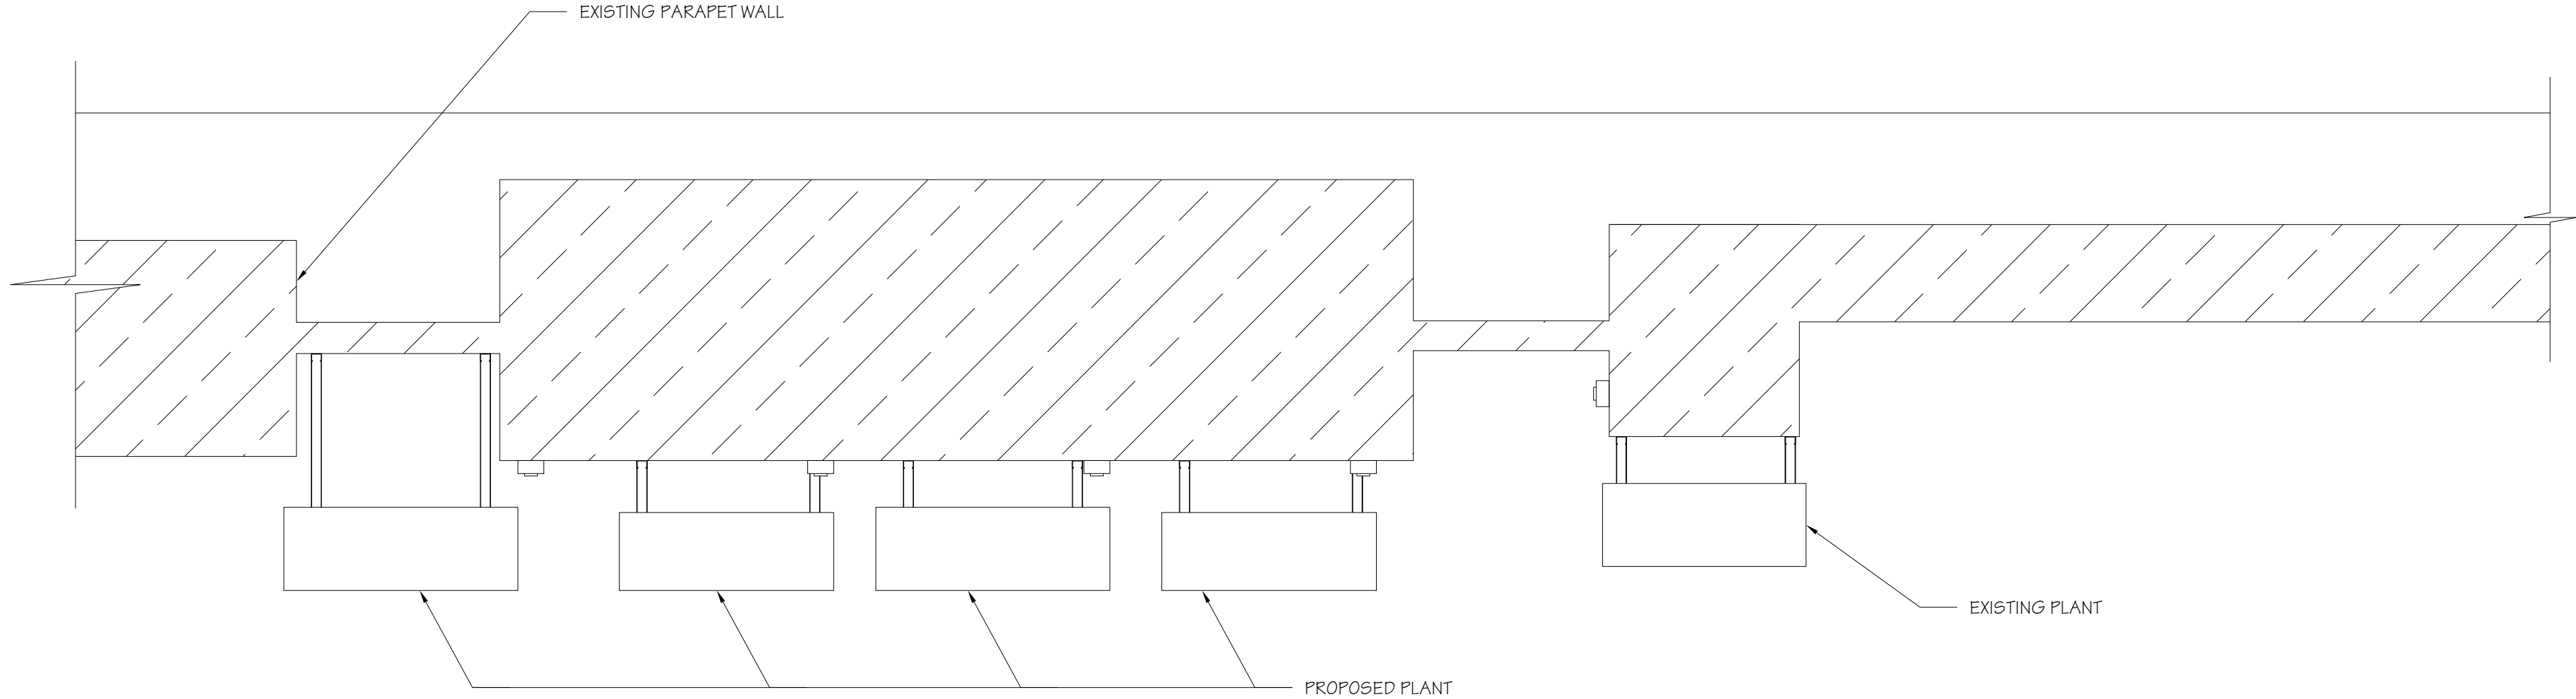

PROPOSED PART PLAN ON ROOF NOTING UNIT LOCATION ON PARAPET WALL
(SCALE 1:20 AT A1)

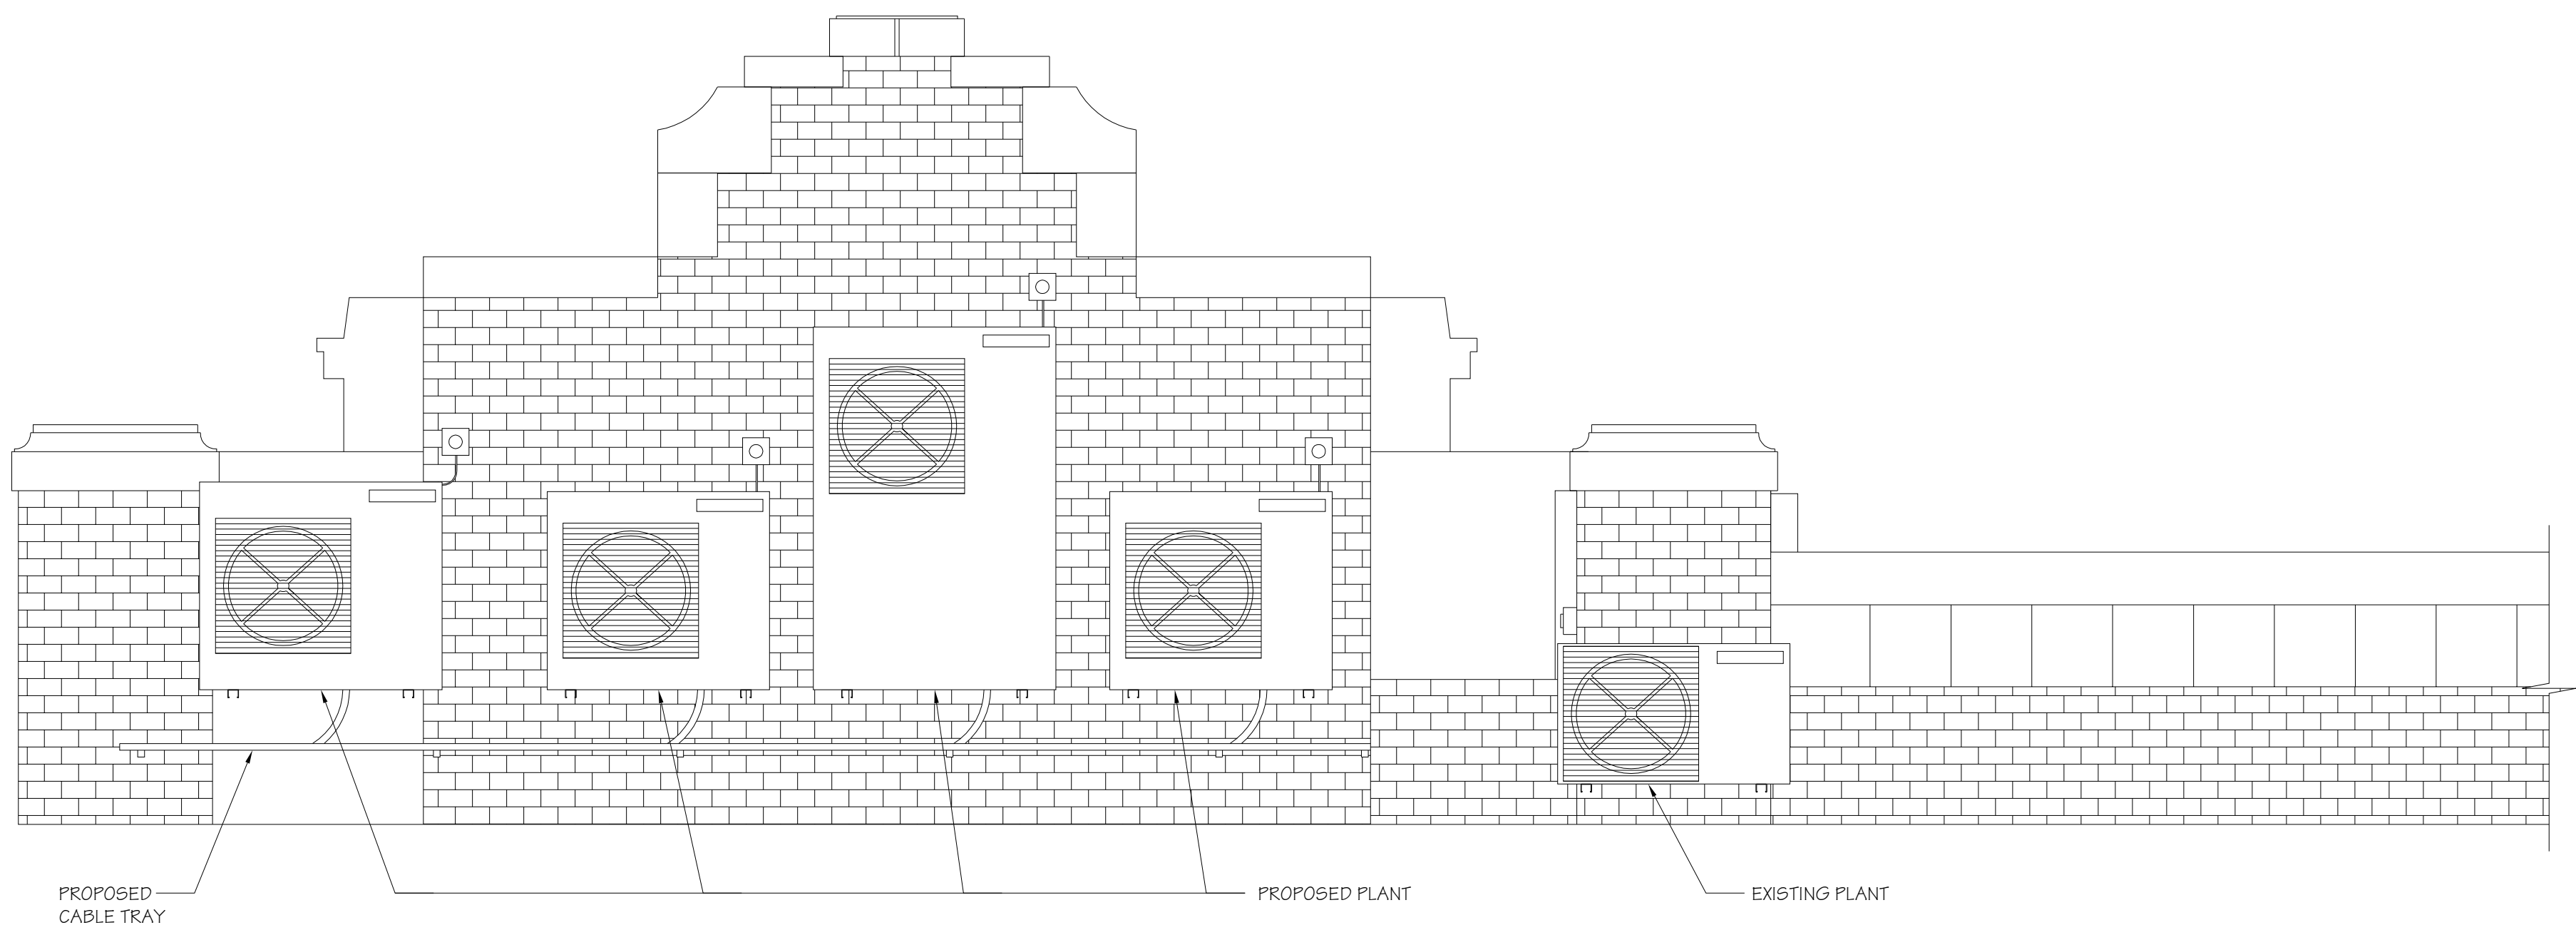

PROPOSED ELEVATION ON PARAPET WALL NOTING UNIT LOCATION
(SCALE 1:20 AT A1)

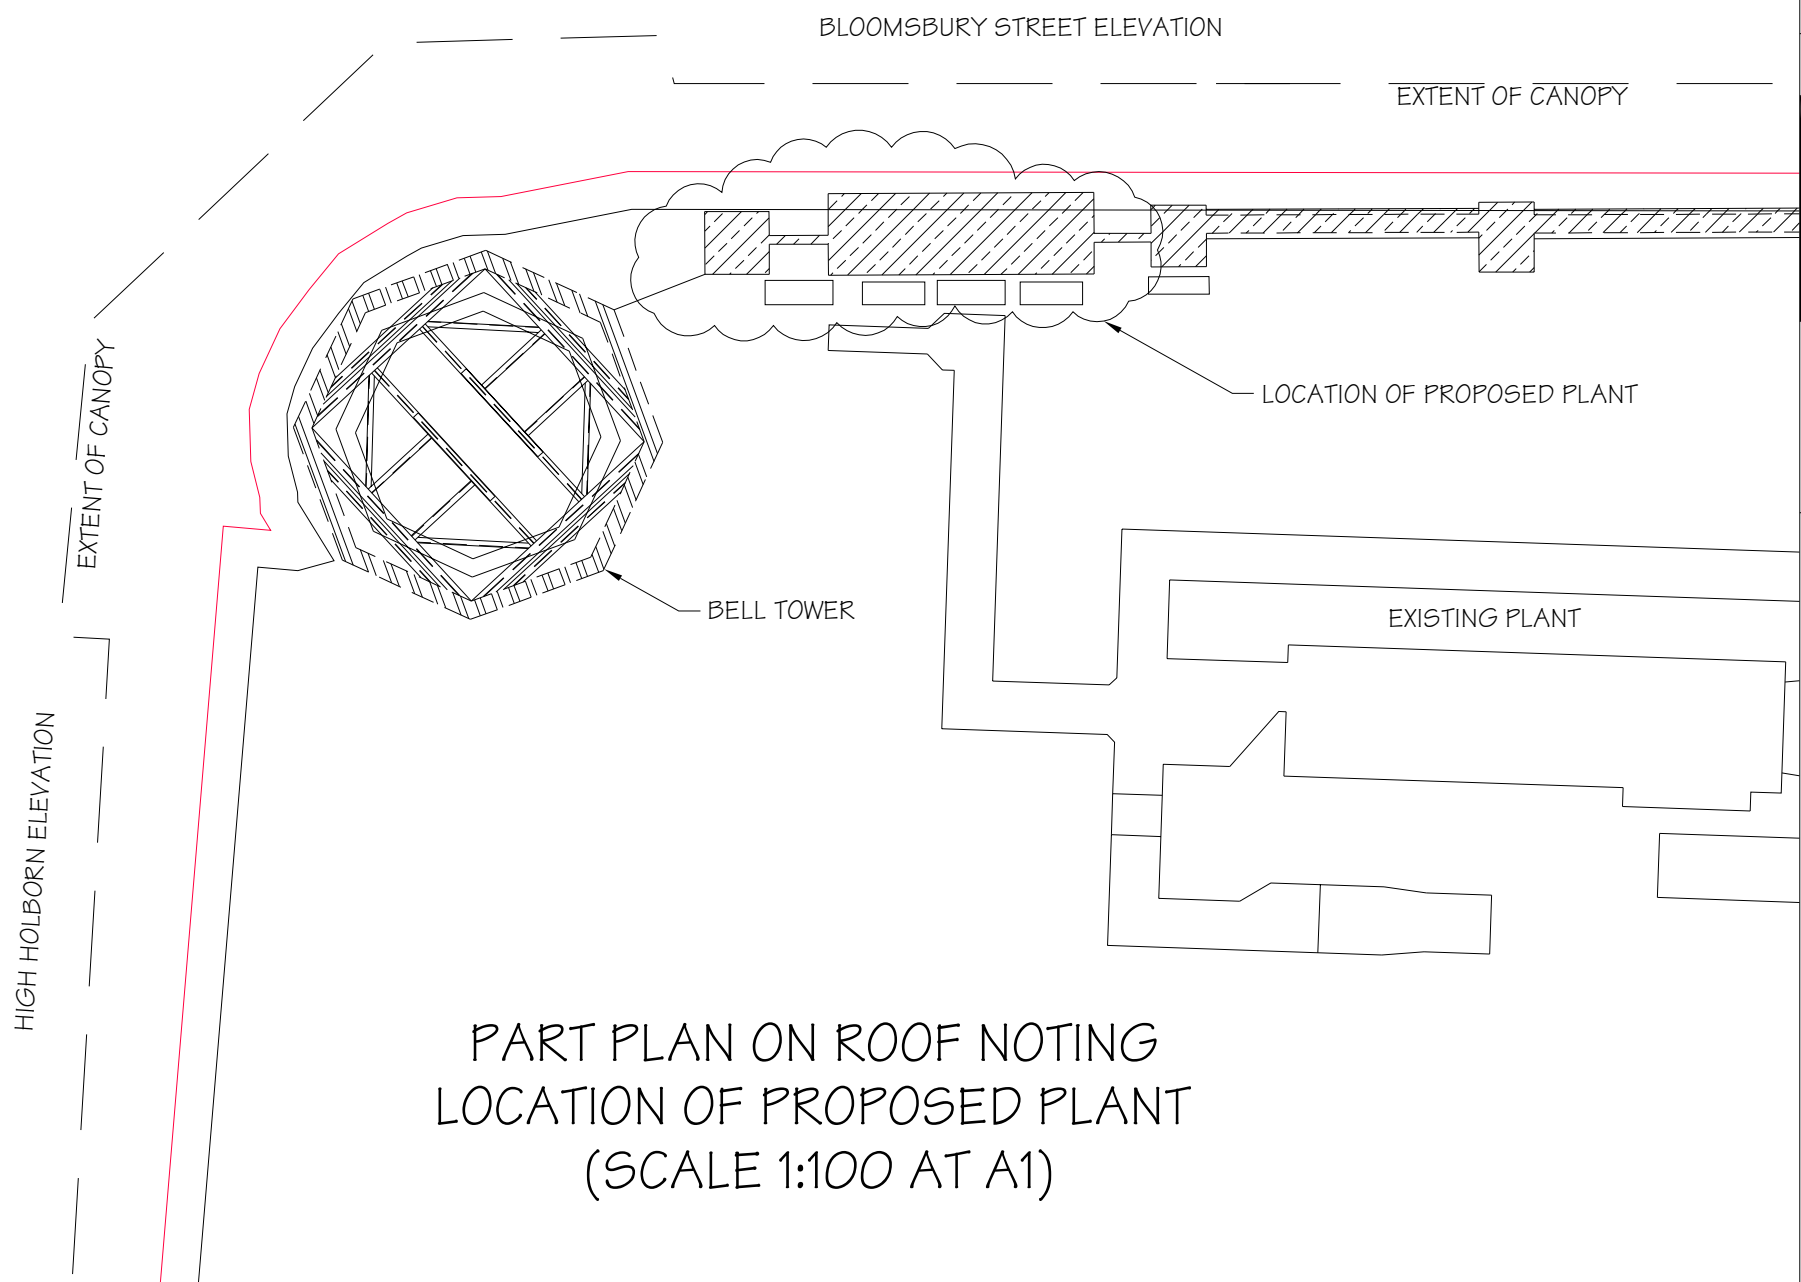

PART PLAN ON ROOF NOTING
LOCATION OF PROPOSED PLANT
(SCALE 1:100 AT A1)


DO NOT SCALE THIS DRAWING.

Notes

FOR APPROVAL

Rev. Date Description By

Revisions

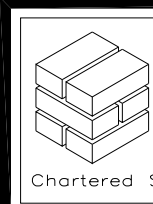

Michael Jackson Consulting
Chartered Structural Engineers

204 BOLTON ROAD
WALKDEN, WORSLEY
MANCHESTER, M28 3BN
Tel: 0161 790 4404
Fax: 0161 790 4405

Client

**Shaftesbury Theatre**

Project

**SHAFTESBURY THEATRE
ELEVATION REFURBISHMENT**

Drawing Title

**PROPOSED PLANT
LOCATION**

Scale	Date	Drawn	Checked	Passed
A5 SHOWN	24/03/10	DS		

DRG. No.

1636-310