



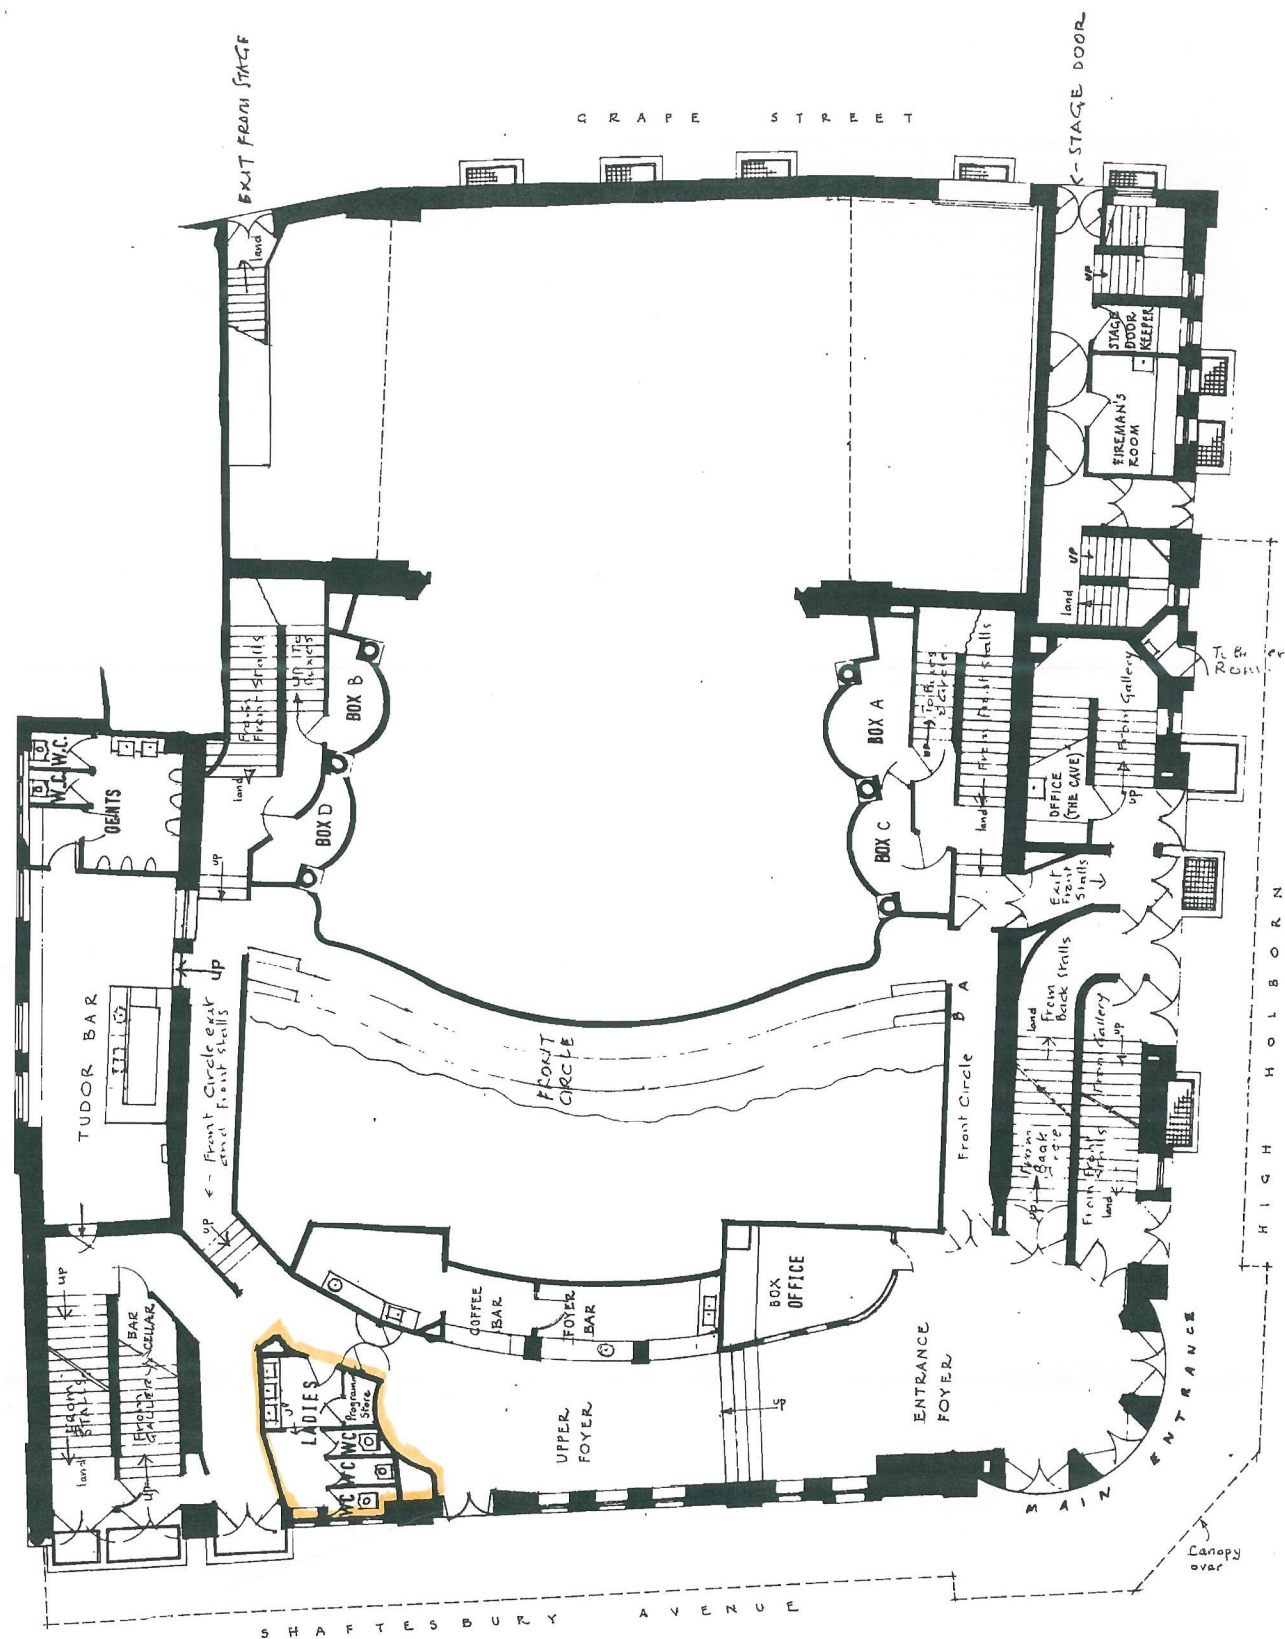

PLAN AT ENTRANCE LEVEL.

Yellow highlight: Extent of female toilets to which external pipework extends

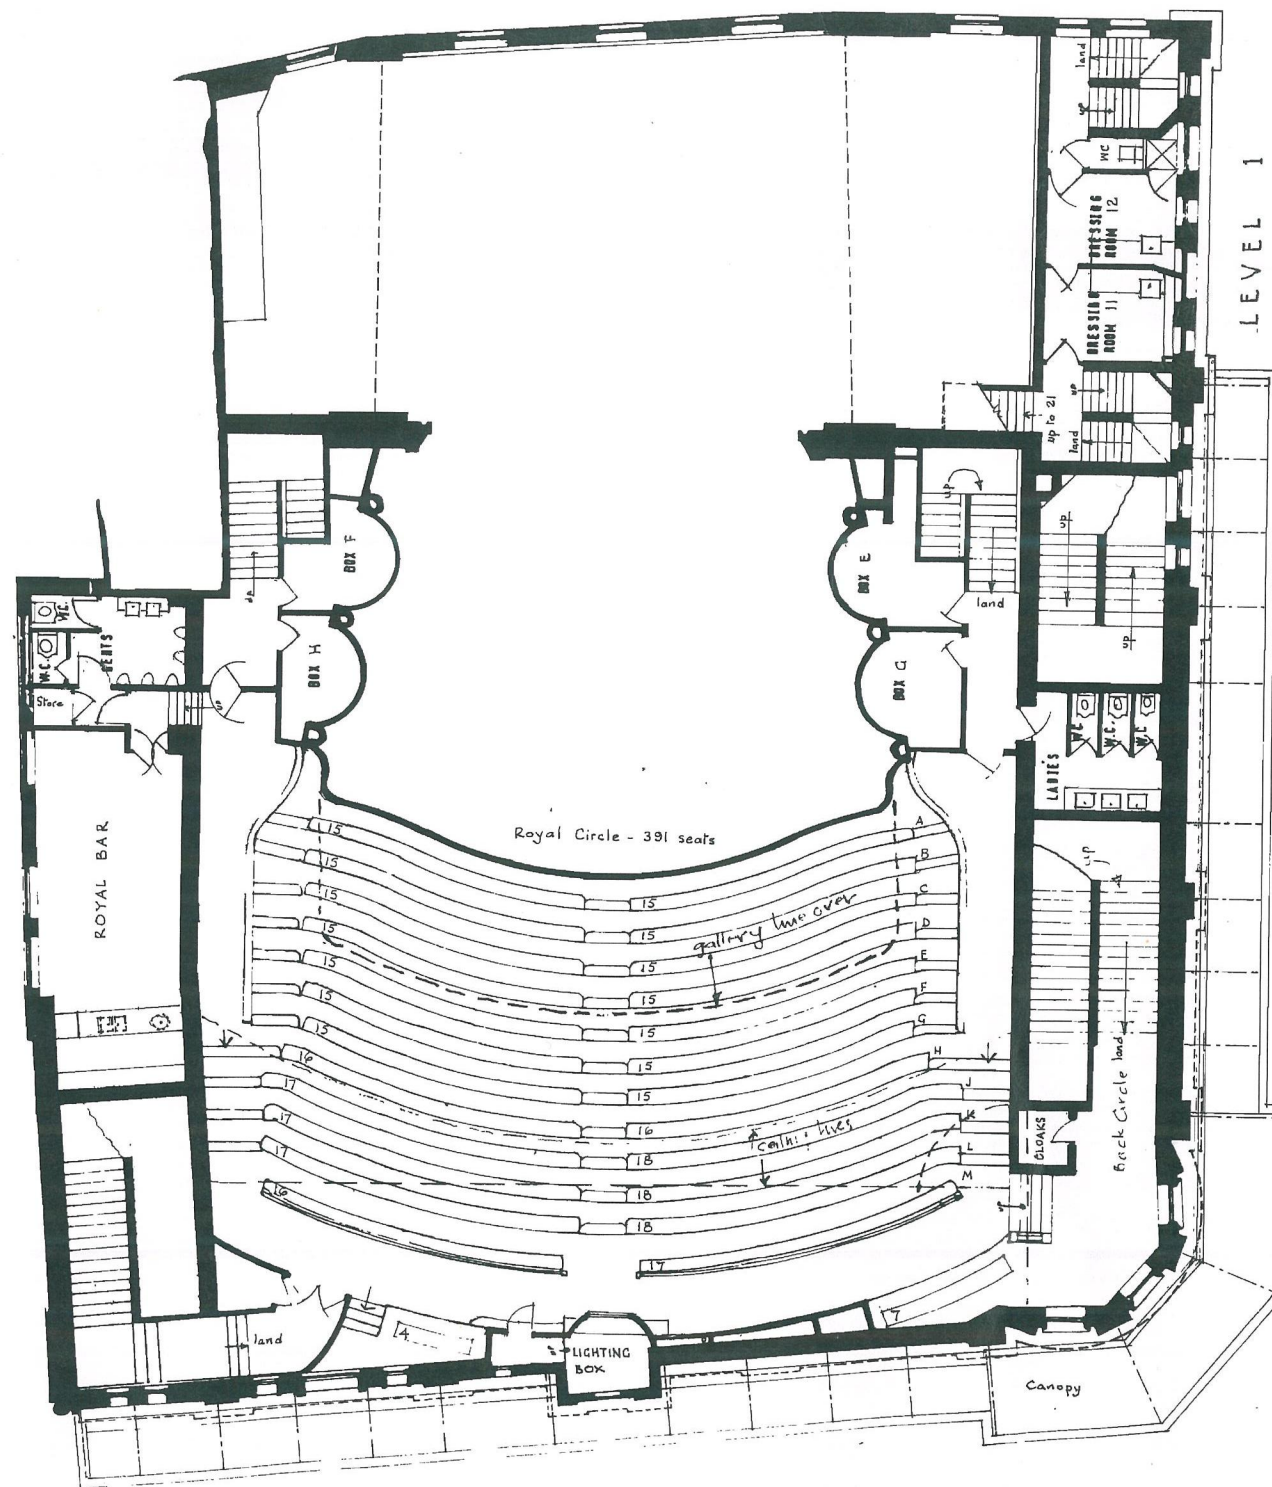

PLAN AT CIRCLE LEVEL.

NOTES		