




ELEVATION ON WINDOW
(SCALE 1:10 AT A1)

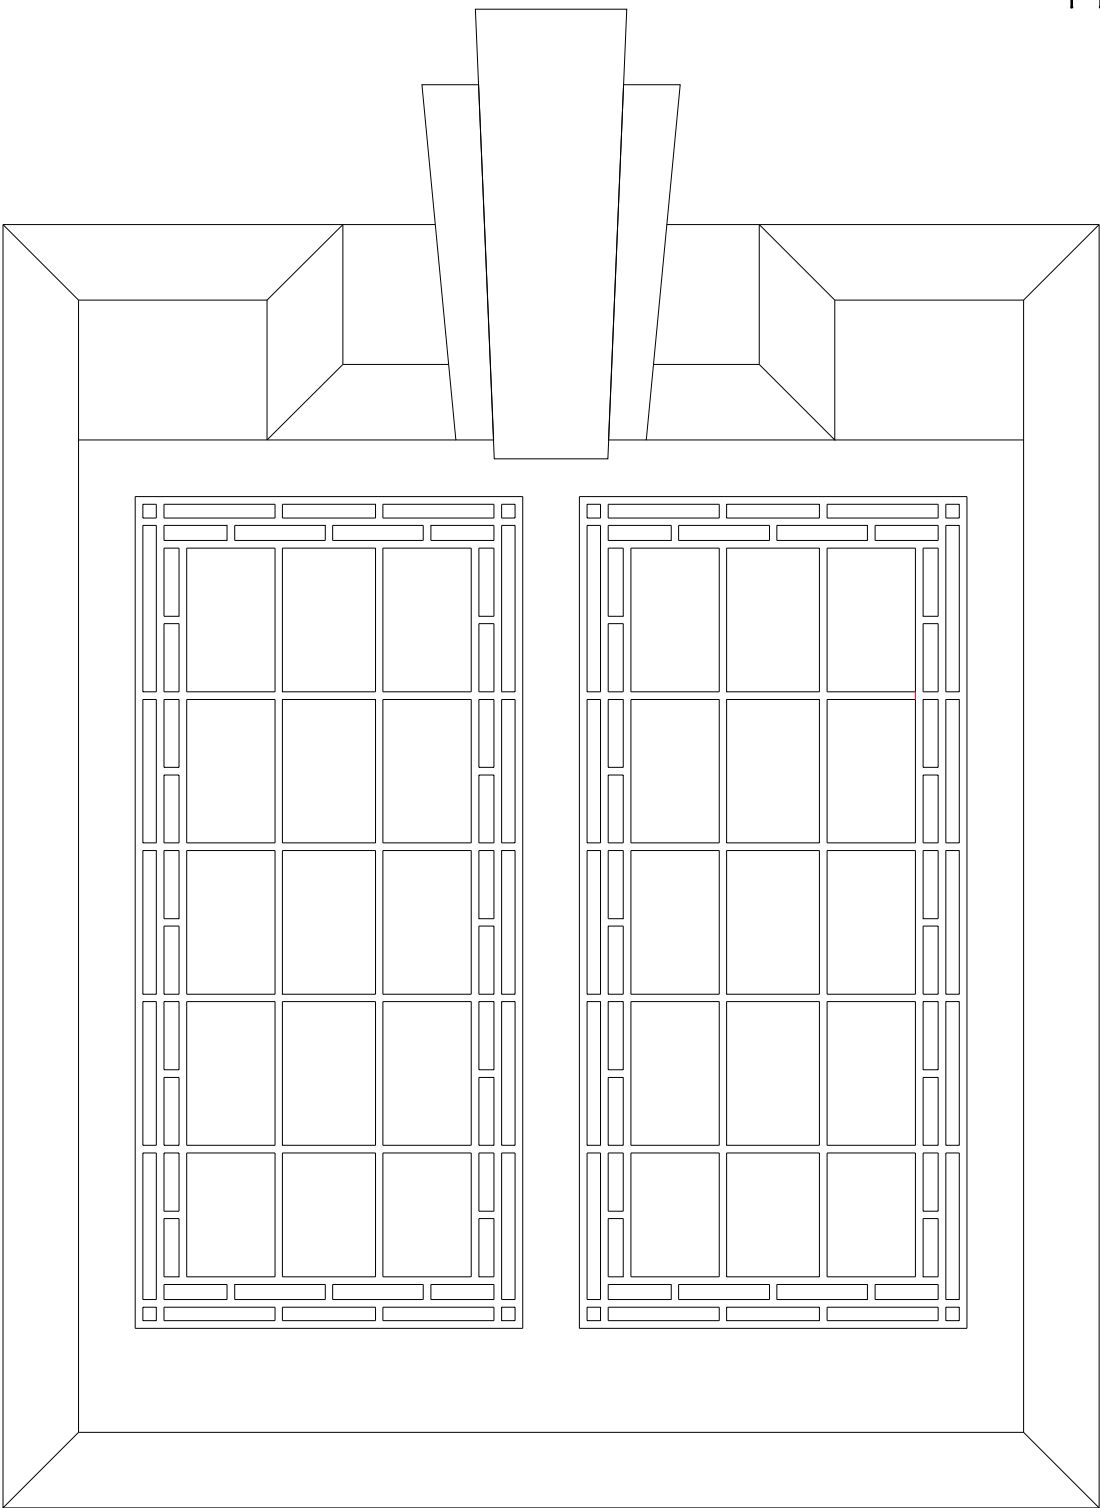

ELEVATION ON WINDOW
(SCALE 1:10 AT A1)

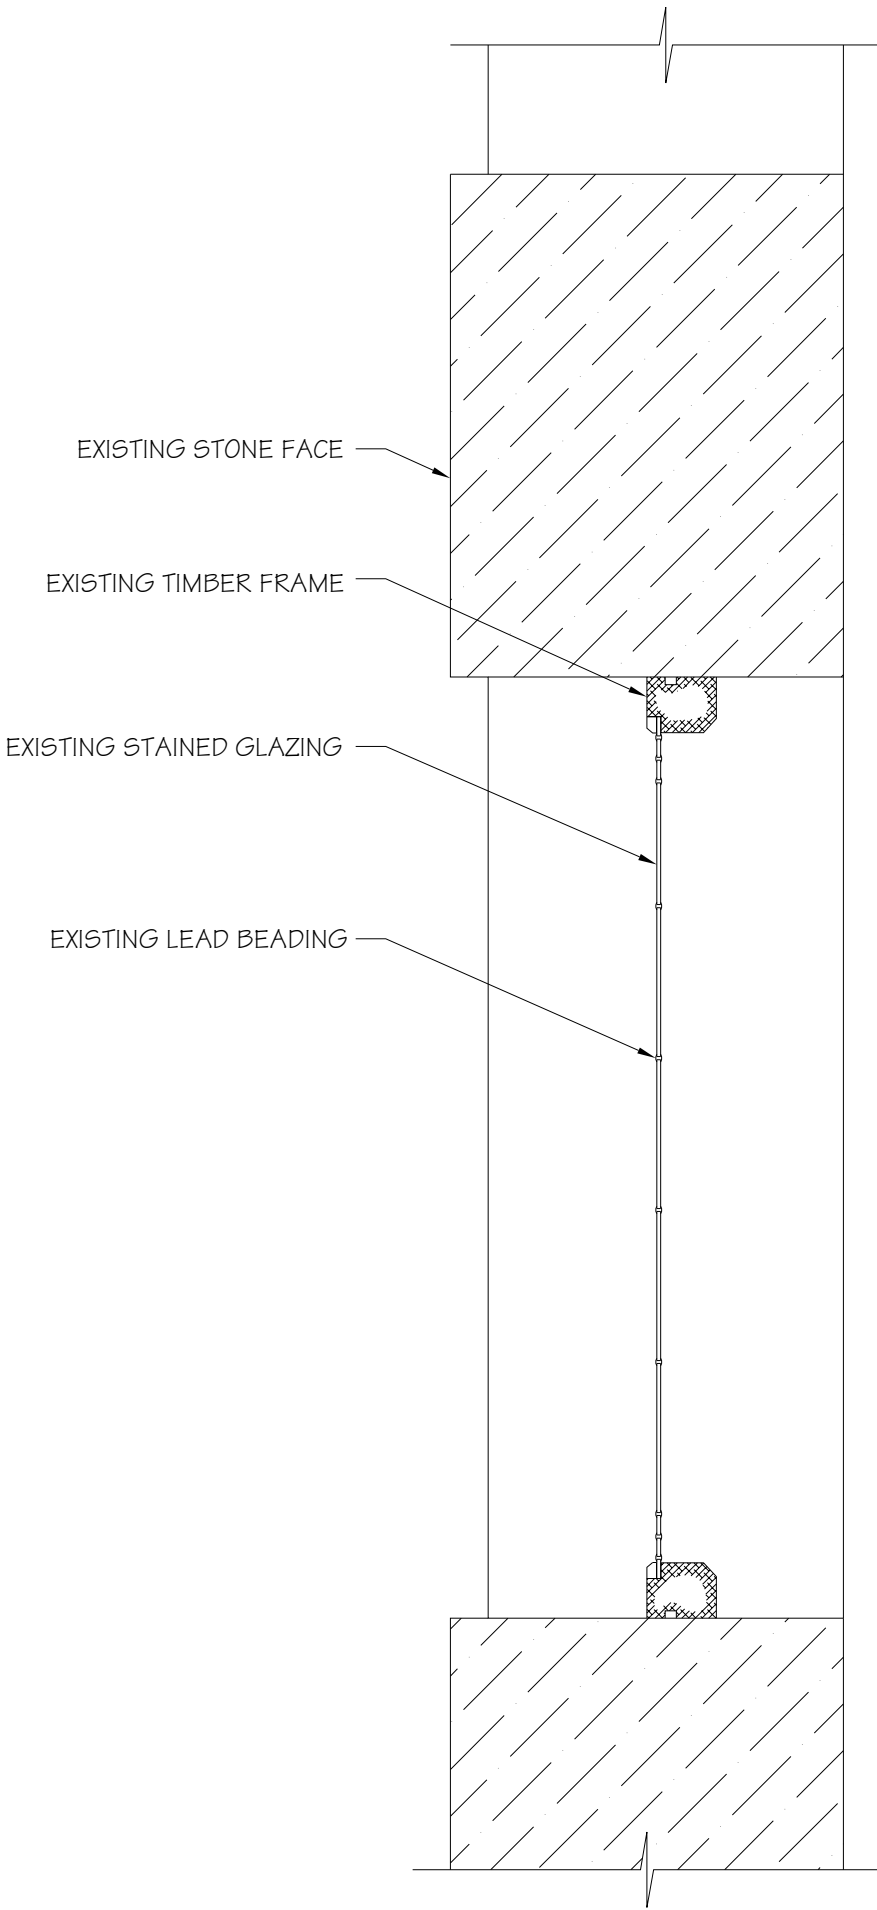

TYPICAL SECTION THROUGH EXISTING WINDOWS
(SCALE 1:10 AT A1)

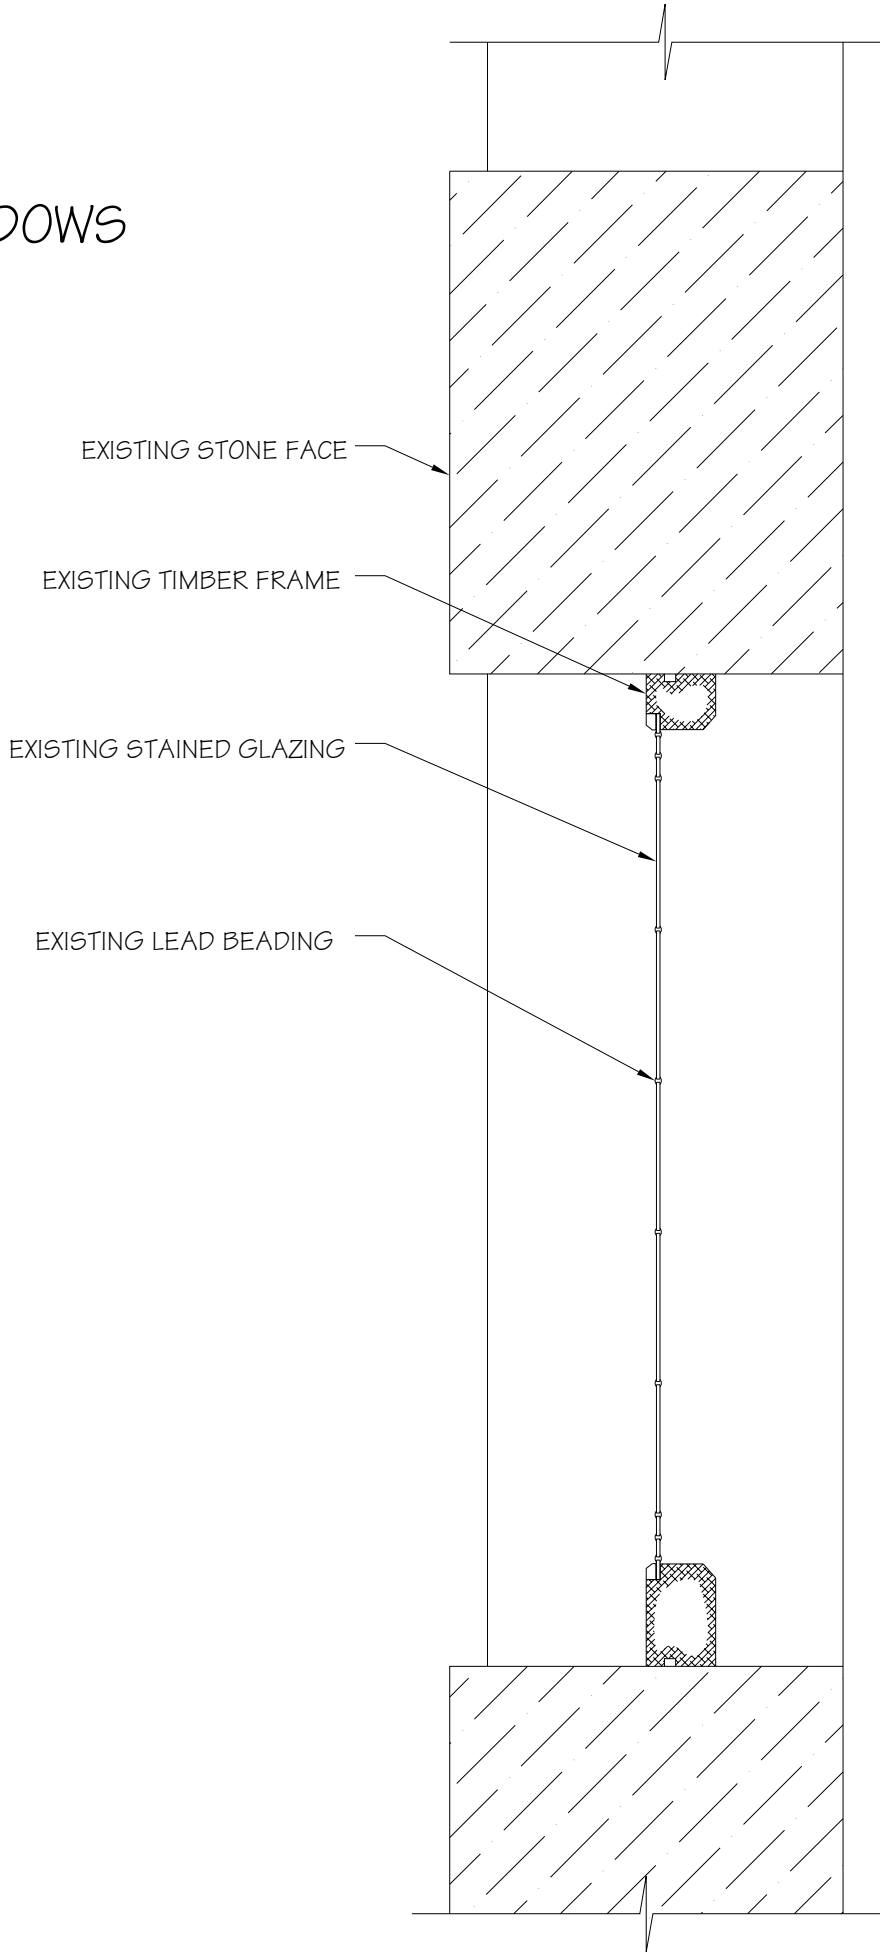

TYPICAL SECTION THROUGH EXISTING WINDOWS
(SCALE 1:10 AT A1)

DO NOT SCALE THIS DRAWING.

Notes

FOR APPROVAL

Rev.	Date	Description	By
Revisions			



Michael Jackson Consulting

Chartered Structural Engineers

204 BOLTON ROAD
WORSLEY
MANCHESTER, M28 3BN

Tel: 0161 790 4404
Fax: 0161 790 4405

Client



Shaftesbury Theatre

Project

SHAFTESBURY THEATRE
ELEVATION REFURBISHMENT

Drawing Title

EXISTING ELEVATIONS AND
SECTIONS ON WINDOWS

Scale	Date	Drawn	Checked	Passed
A5 SHOWN	22/04/10	DS		

DRG. No.1636-591

THIS DRAWING AND THE COMPUTER FILE OF THIS DRAWING ARE COPYRIGHT. THE COPYRIGHT BELONGS TO MICHAEL JACKSON CONSULTING ENGINEERS LIMITED (MJCE LIMITED). THIS DRAWING MAY THEREFORE, NOT BE REPRODUCED IN ANY FORMAT WITHOUT THE WRITTEN CONSENT OF MJCE LIMITED