




ELEVATION ON WINDOW
(SCALE 1:10 AT A1)

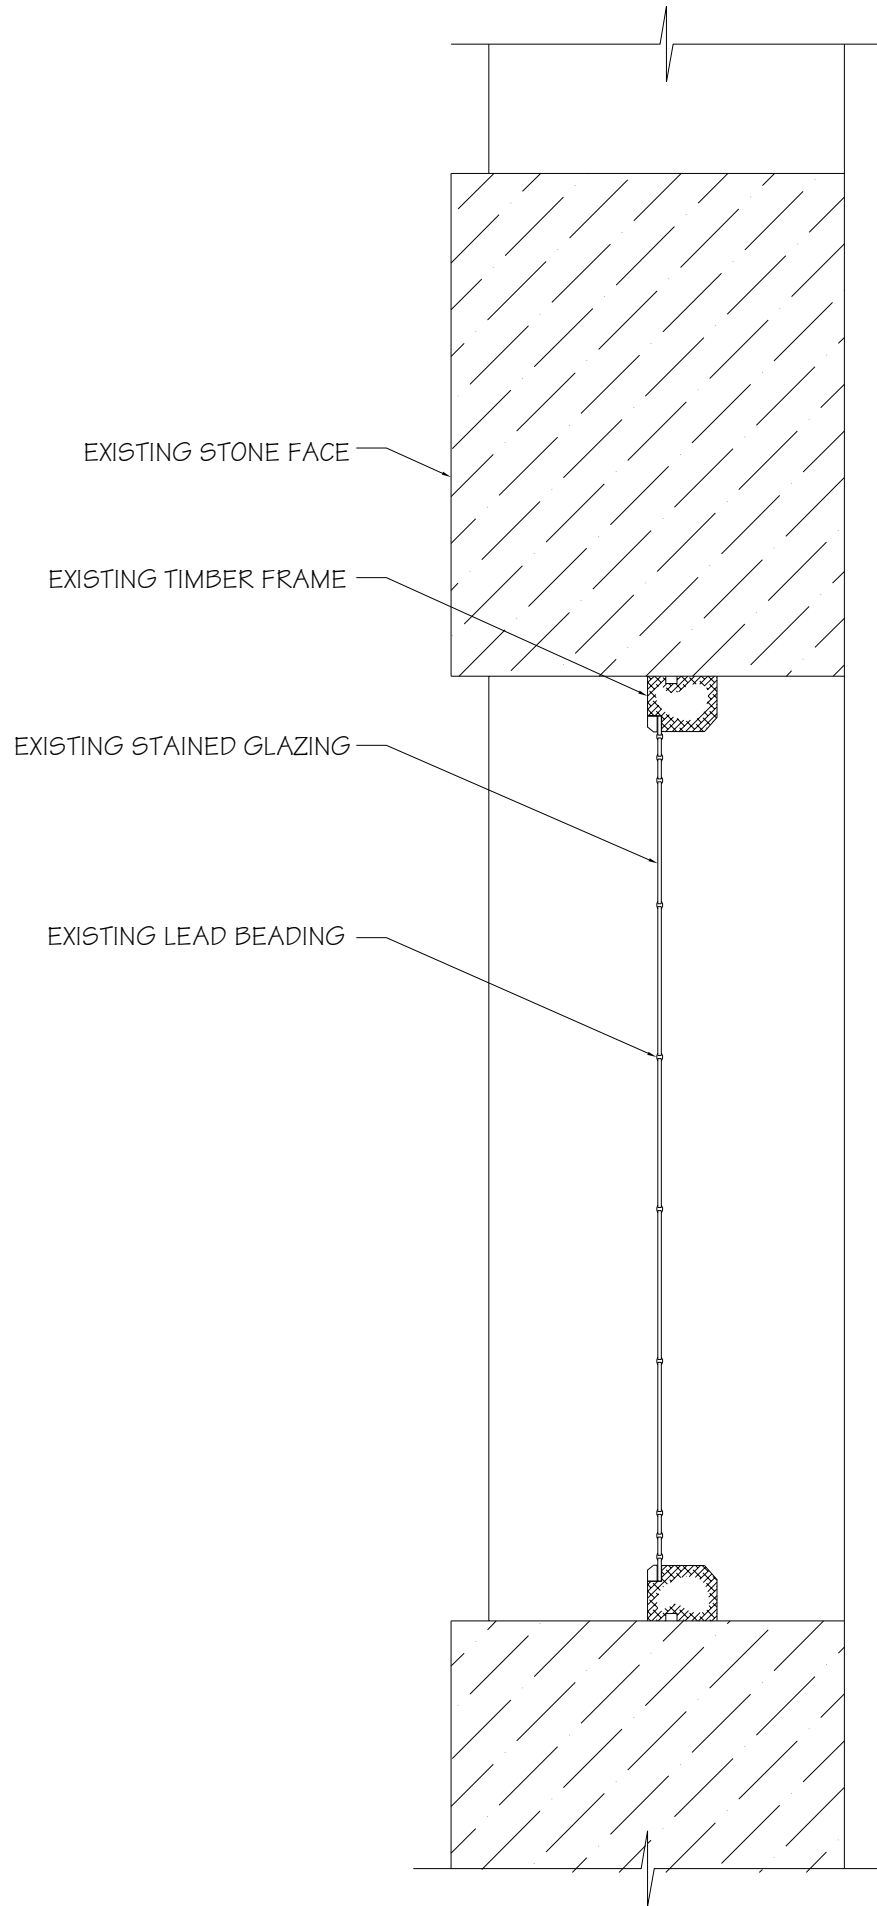


TYPICAL SECTION THROUGH EXISTING WINDOWS
(SCALE 1:10 AT A1)

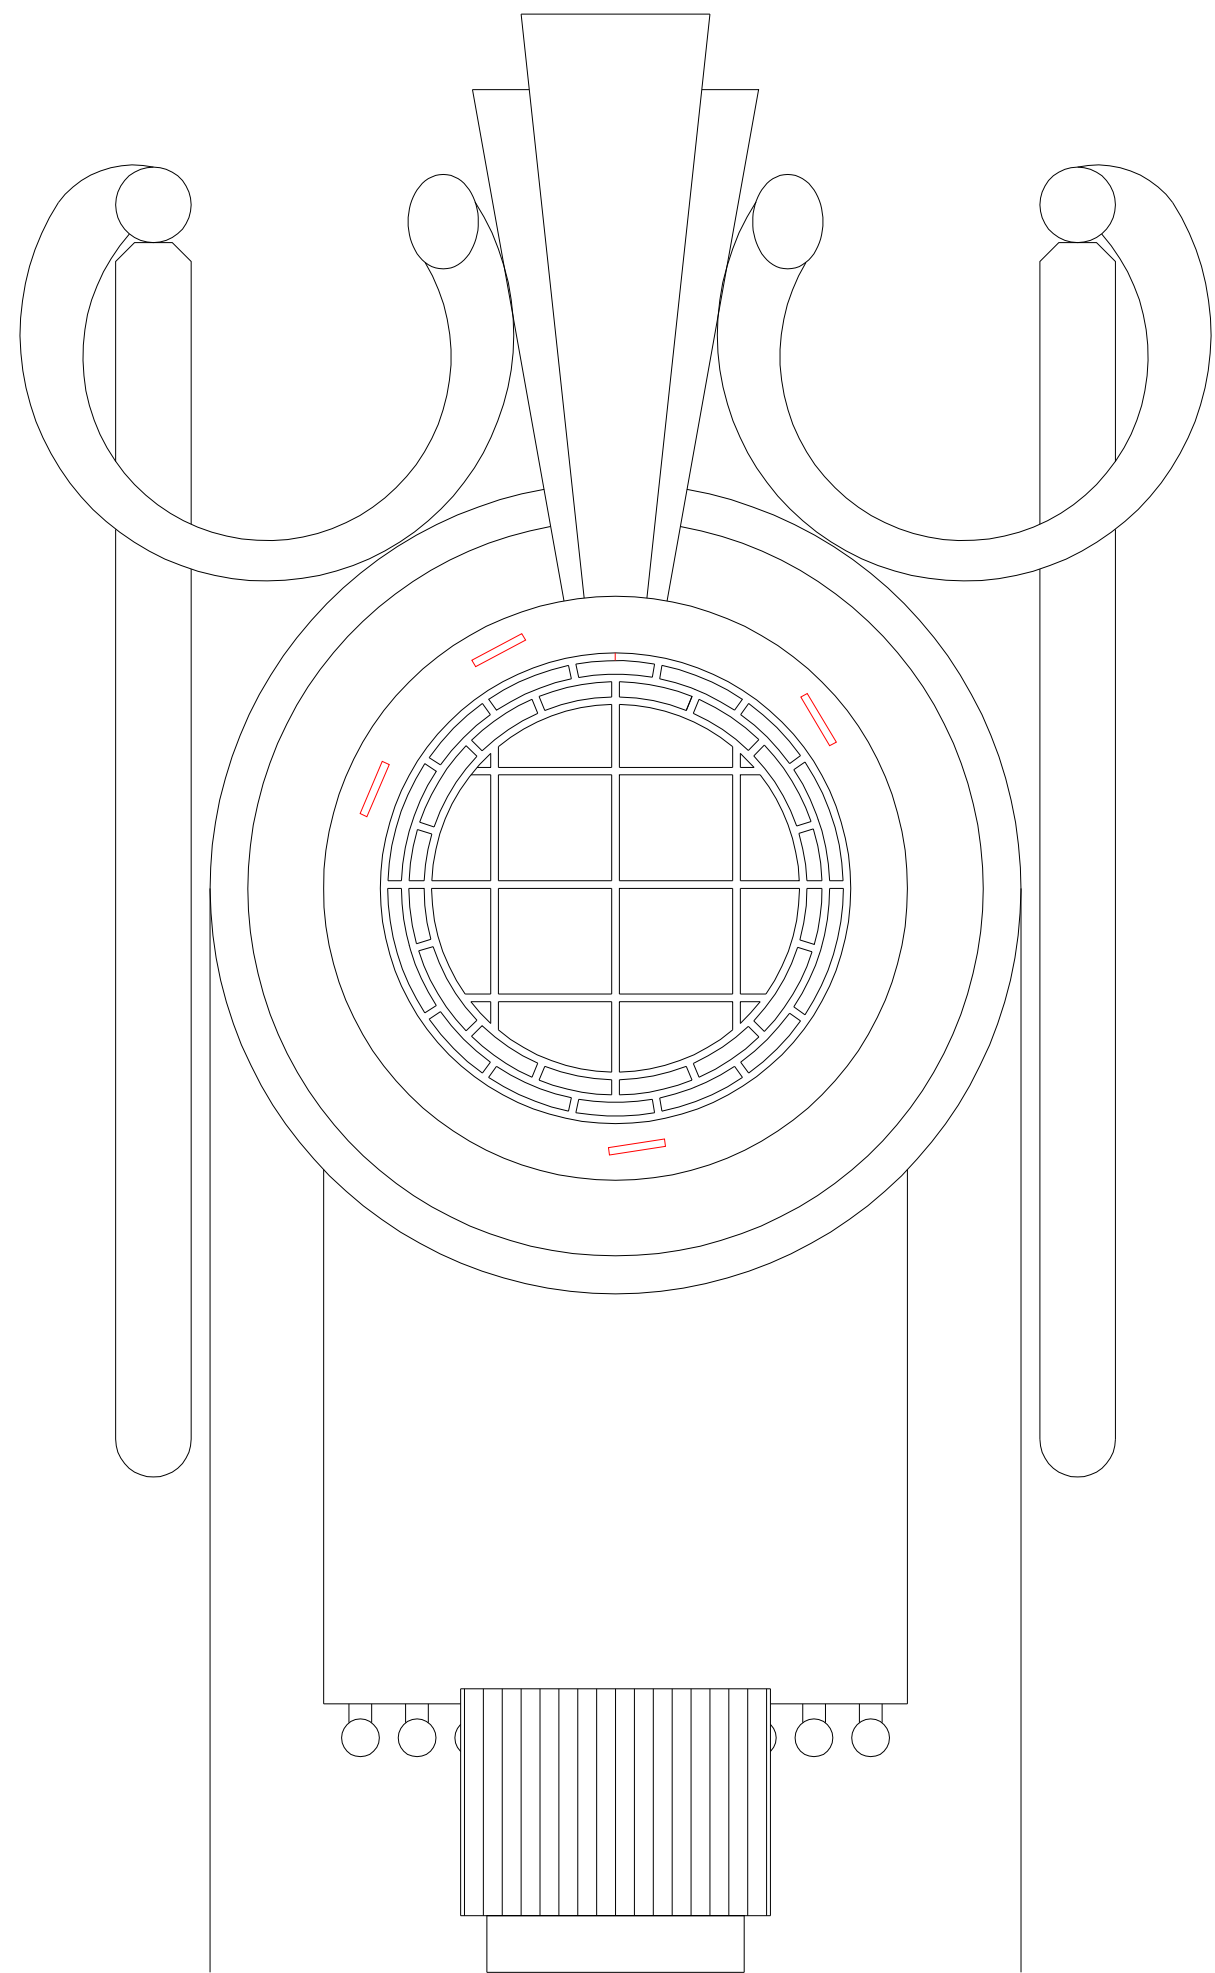


ELEVATION ON WINDOW
(SCALE 1:10 AT A1)

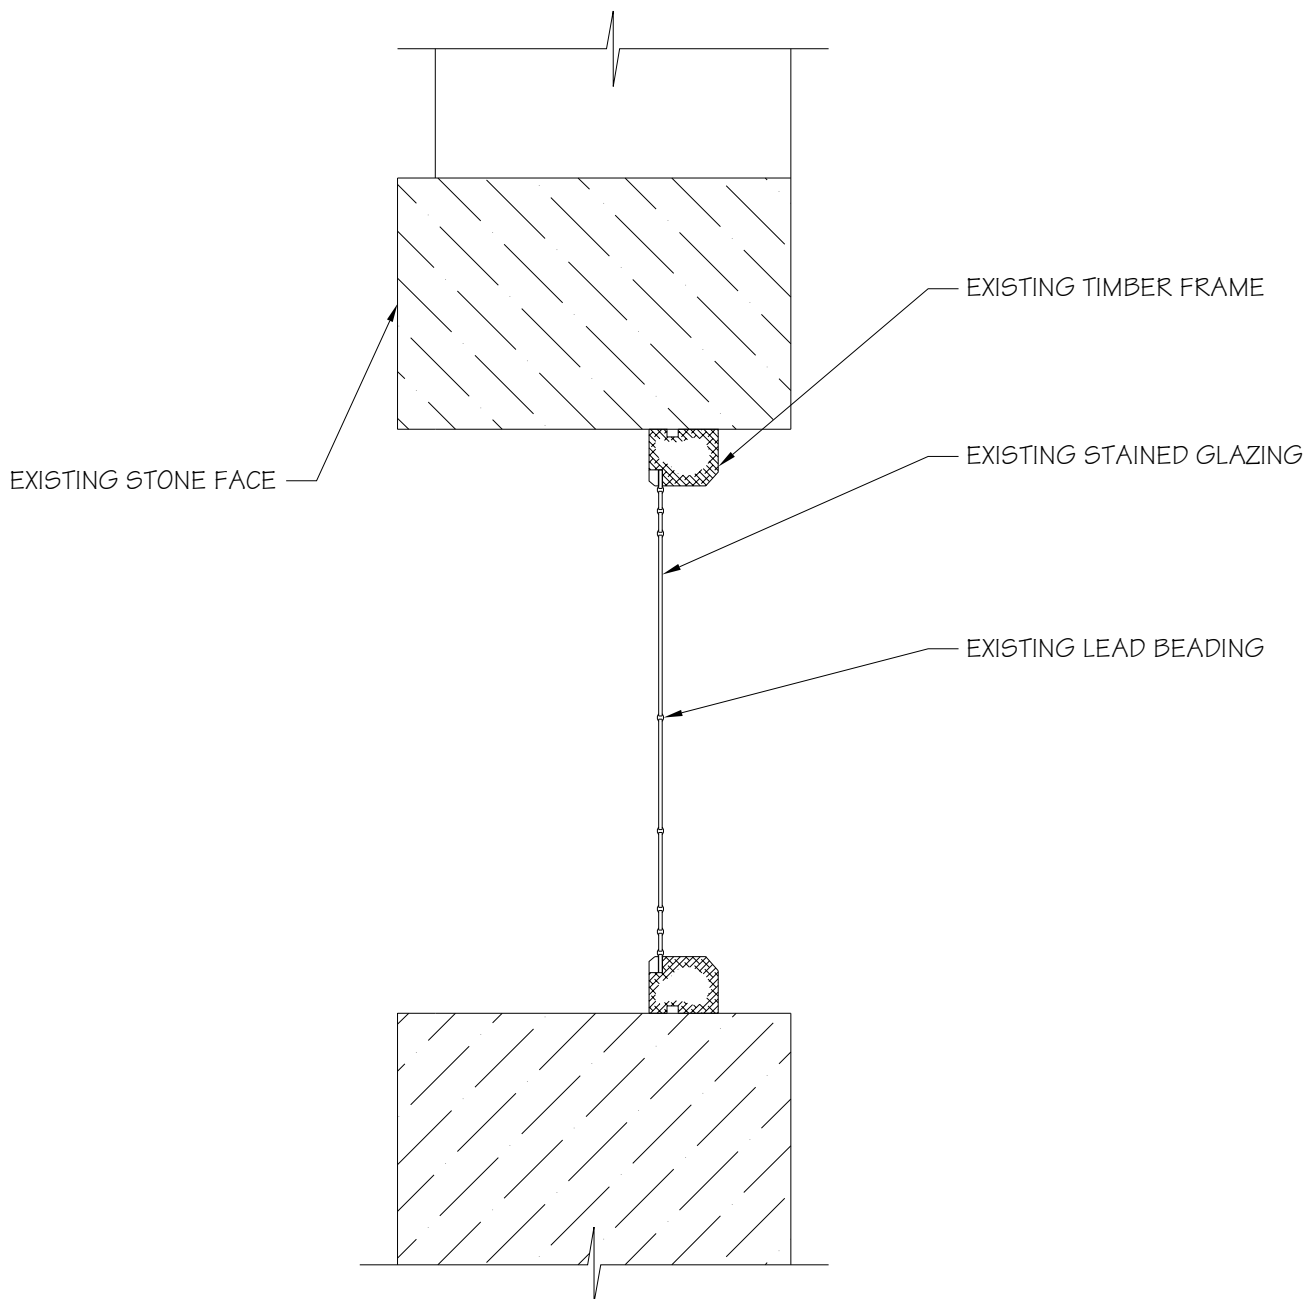

TYPICAL SECTION THROUGH EXISTING WINDOWS
(SCALE 1:10 AT A1)

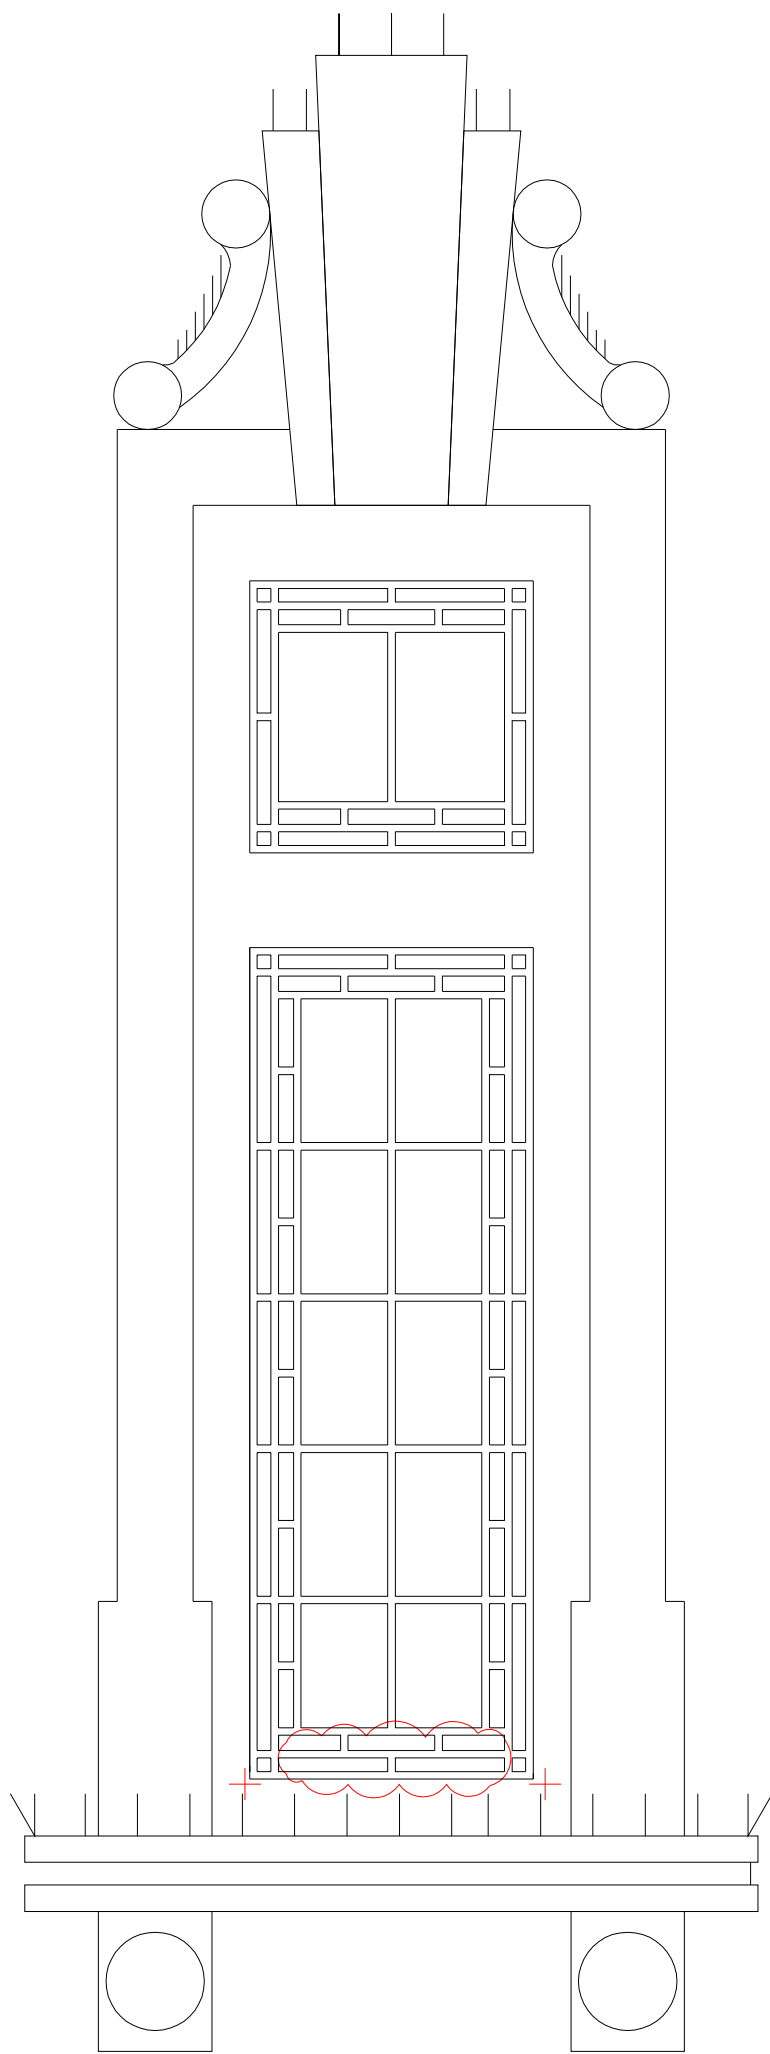

ELEVATION ON WINDOW
(SCALE 1:10 AT A1)

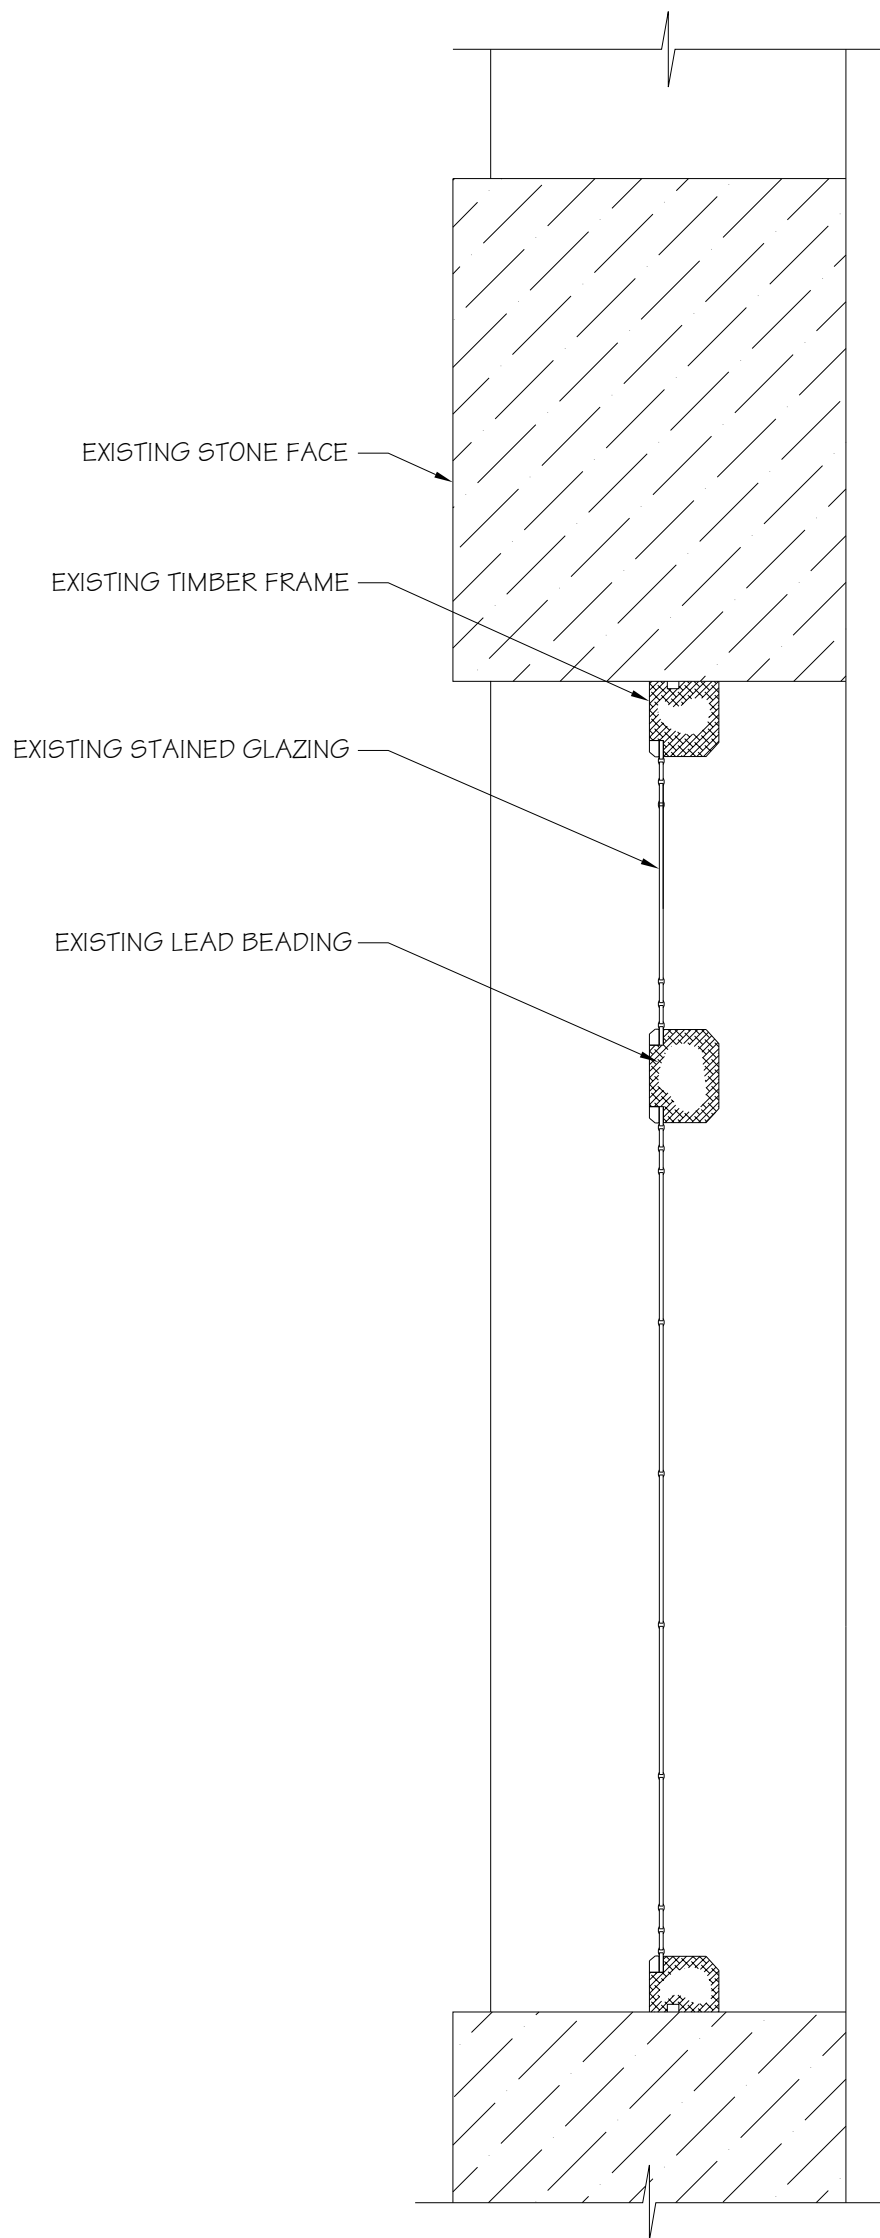

TYPICAL SECTION THROUGH EXISTING WINDOWS
(SCALE 1:10 AT A1)


DO NOT SCALE THIS DRAWING.

Notes

FOR APPROVAL

Rev.	Date	Description	By
------	------	-------------	----

Revisions

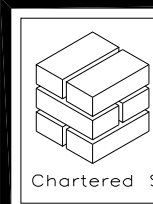

Michael Jackson Consulting
Chartered Structural Engineers

204 BOLTON ROAD
WOOLEY
MANCHESTER, M28 3BN
Tel: 0161 790 4404
Fax: 0161 790 4405

Client

**Shaftesbury Theatre**

Project

**SHAFTESBURY THEATRE
ELEVATION REFURBISHMENT**

Drawing Title

**EXISTING ELEVATIONS AND
SECTIONS ON WINDOWS**

Scale	Date	Drawn	Checked	Passed
A5 SHOWN	22/04/10	DS		

DRG. No.

1636-592