
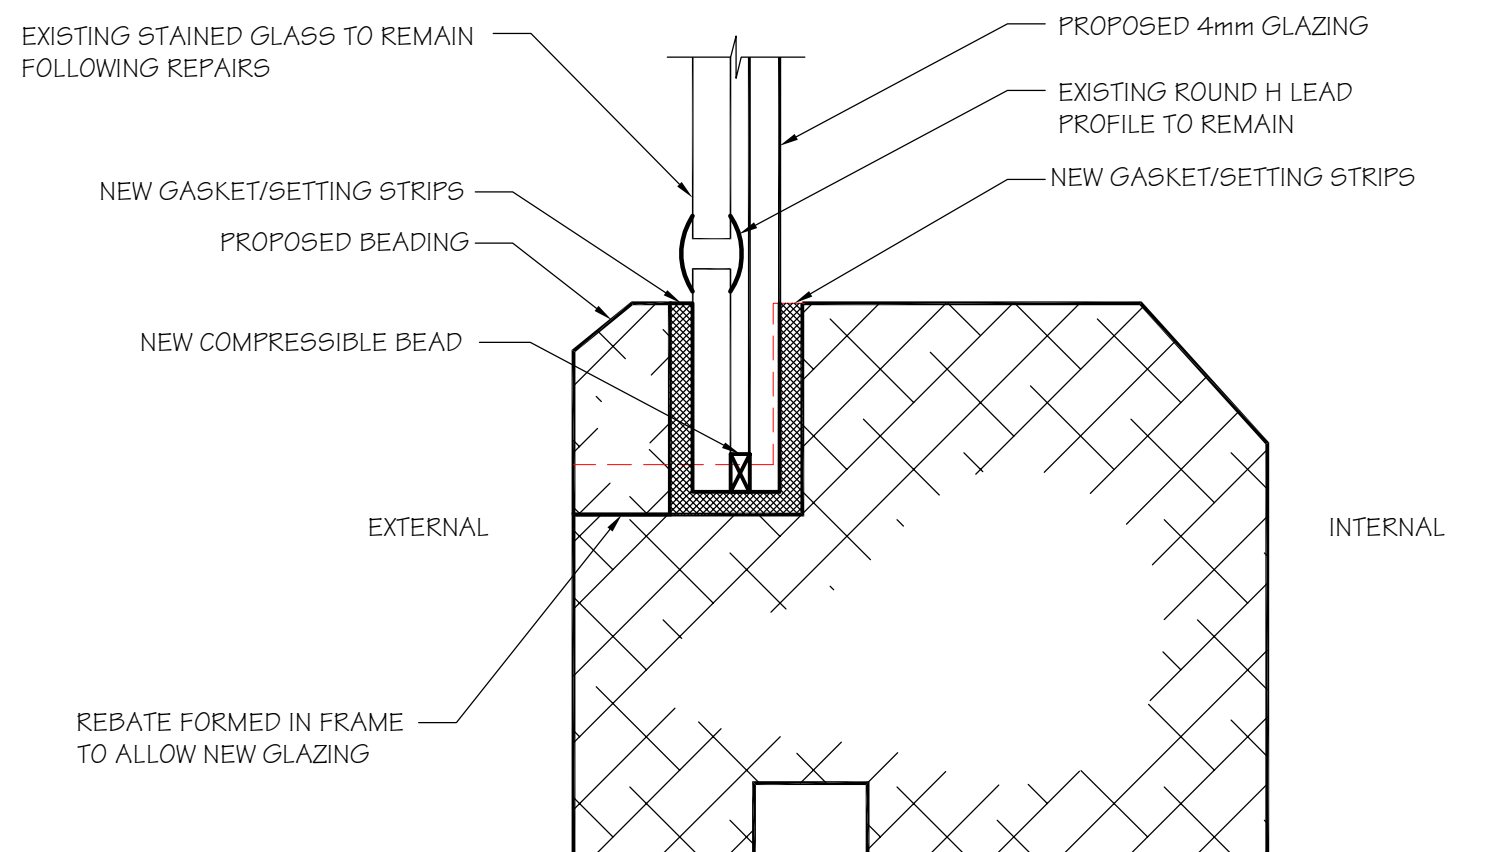
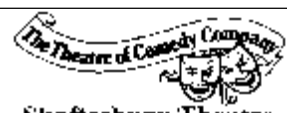


EXISTING SECTION THROUGH TIMBER FRAME  
(SCALE 1:1 AT A3)

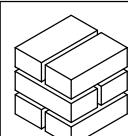

PROPOSED SECTION THROUGH TIMBER FRAME  
(SCALE 1:1 AT A3)

<b>Client</b>  <b>Shaftesbury Theatre</b>		<b>Project</b> SHAFTESBURY THEATRE, LONDON ELEVATION REFURBISHMENT				
 <b>Michael Jackson Consulting</b> Chartered Structural Engineers		<b>Drawing Title</b> WINDOW FRAME DETAIL				
204 BOLTON ROAD WALKDEN, WORSLEY MANCHESTER, M28 3BN Tel: 0161 790 4404 Fax: 0161 790 4405		<b>Scale</b> AS SHOWN	<b>Date</b> APR 10	<b>Drawn</b> DS	<b>Checked</b>	<b>Passed</b>
		<b>DRG. No.</b> 1636-594				