

- ALL DIMENSIONS SHOWN ARE IN mm UNLESS NOTED OTHERWISE.
- ALL DIMENSIONS SHOWN ARE APPROXIMATE ONLY AND MUST BE CHECKED AND CONFIRMED BY THE CONTRACTOR VIA A FULL DIMENSIONAL SURVEY OF THE AREA OF THE WORKS PRIOR TO UNDERTAKING OF THE WORKS. THE ENGINEER MUST BE NOTIFIED IMMEDIATELY SHOULD ANY DISCREPANCIES BECOME APPARENT.
- ALL DETAILS AND DIMENSIONS SHOWN RELATING TO THE EXISTING STRUCTURE ARE SCHEMATIC AND APPROXIMATE ONLY, BASED UPON NO EXPOSURE PRIOR TO COMMENCEMENT OF THE PREPARATION OF THESE DETAILS.
- THE DEPTH AND LOCATION OF ANY SERVICES HAS NOT BEEN ESTABLISHED. THE CONTRACTOR IS RESPONSIBLE FOR LOCATING AND PROTECTING THEM.
- THE CONTRACTOR IS RESPONSIBLE FOR ENSURING THAT HIS OPERATIONS DO NOT IN ANY WAY IMPAIR THE SAFETY OR CONDITION OF THE EXISTING STRUCTURE OR ADJACENT STRUCTURES. HE IS TO PROVIDE ANY TEMPORARY SUPPORTS, SHORING, ETC REQUIRED FOR THIS PURPOSE AND HE IS TO CAREFULLY INSPECT THE CONDITION OF THE STRUCTURES BOTH BEFORE AND DURING THE EXECUTION OF THE WORK. THE ENGINEER IS TO BE NOTIFIED IMMEDIATELY SHOULD ANY DAMAGE OCCUR.
- THE CONTRACTOR IS TO PROVIDE ALL NECESSARY TEMPORARY WORKING PLATFORMS AND SCAFFOLDING, ETC., TO THE ENGINEER'S CONSENT.
- ALL WORKMANSHIP AND MATERIALS TO COMPLY WITH BUILDING REGULATIONS, CODES OF PRACTICE AND NHBC REQUIREMENTS. ALL MATERIALS TO BE FIXED, APPLIED OR MIXED IN ACCORDANCE WITH MANUFACTURERS INSTRUCTIONS AND SPECIFICATIONS. ALL MATERIALS SHALL BE SUITABLE FOR THEIR PURPOSE. THE CONTRACTOR SHALL TAKE INTO ACCOUNT EVERYTHING NECESSARY FOR THE PROPER EXECUTION OF THE WORKS, TO THE SATISFACTION OF THE "INSPECTOR" WHETHER OR NOT INDICATED ON THE DRAWING.
- THE CONTRACTOR SHALL COMPLY WITH ALL REQUIREMENTS OF THE CURRENT HEALTH & SAFETY AT WORK ACT AND CONSTRUCTION REGULATIONS.
- ALL STEELWORK TO BE GRADE 43 UNLESS NOTED OTHERWISE.
- STEEL TO TREATED AS FOLLOWS:
 NEW STEEL MAKE UP PIECES TO BE PAINTED WITH -
 ZINC RICH EPOXY PRIMER TO 40 MICRONS.
 2 COATS OF EPOXY MIO TO A TOTAL OF 200 MICRONS
 RECOATABLE POLYURETHANE FINISH TO 60 MICRONS.
 EXISTING STEEL WITH CORROSION TO BE CLEANED BACK TO BARE METAL AND PAINTED WITH -
 ZINC RICH EPOXY PRIMER TO 40 MICRONS.
 2 COATS OF EPOXY MIO TO A TOTAL OF 200 MICRONS.
 RECOATABLE POLYURETHANE FINISH TO 60 MICRONS.
 EXISTING STEEL WORK WITHOUT CORROSION TO BE PAINTED WITH -
 RECOATABLE POLYURETHANE FINISH TO 60 MICRONS
 ANY DAMAGED AREA OF PAINT FINISH TO BE TOUCHED UP LOCALLY ON SITE.
- THE STEELWORK CONTRACTOR IS TO PROVIDE THE ENGINEER WITH 2 SETS OF FABRICATION DRAWINGS A MINIMUM OF 10 WORKING DAYS IN ADVANCE OF THE COMMENCEMENT OF FABRICATION.

Rev.	Date	Description	By

Revisions

Michael Jackson Consulting
 204 BOLTON ROAD
 WALKDEN, WORSLEY
 MANCHESTER, M28 3BN
 Chartered Structural Engineers
 Tel: 0161 790 4404
 Fax: 0161 790 4405

Client

Shaftesbury Theatre



Project
**SHAFTESBURY THEATRE
 ELEVATION REFURBISHMENT**

Drawing Title
**TYPICAL SECTION A-A
 THROUGH CANOPY
 SHOWING ORNATE
 MOULDING**

Scale	Date	Drawn	Checked	Passed
AS SHOWN	25/01/10	DS		

DRG. No.
1636-054

NOTE:
 EXISTING CONSTRUCTION TO BE CONFIRMED
 UPON COMMENCEMENT OF THE WORKS

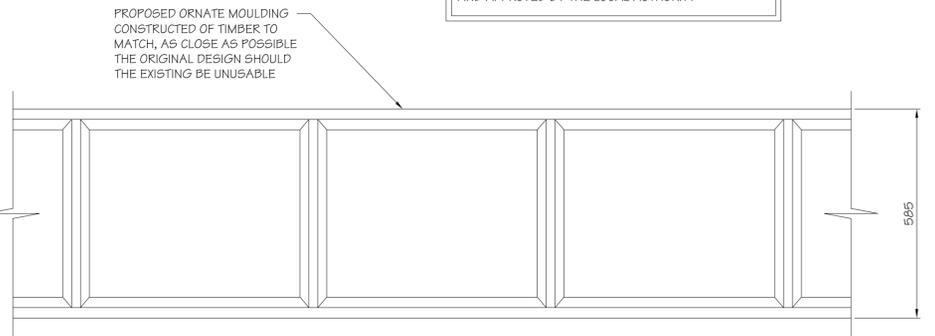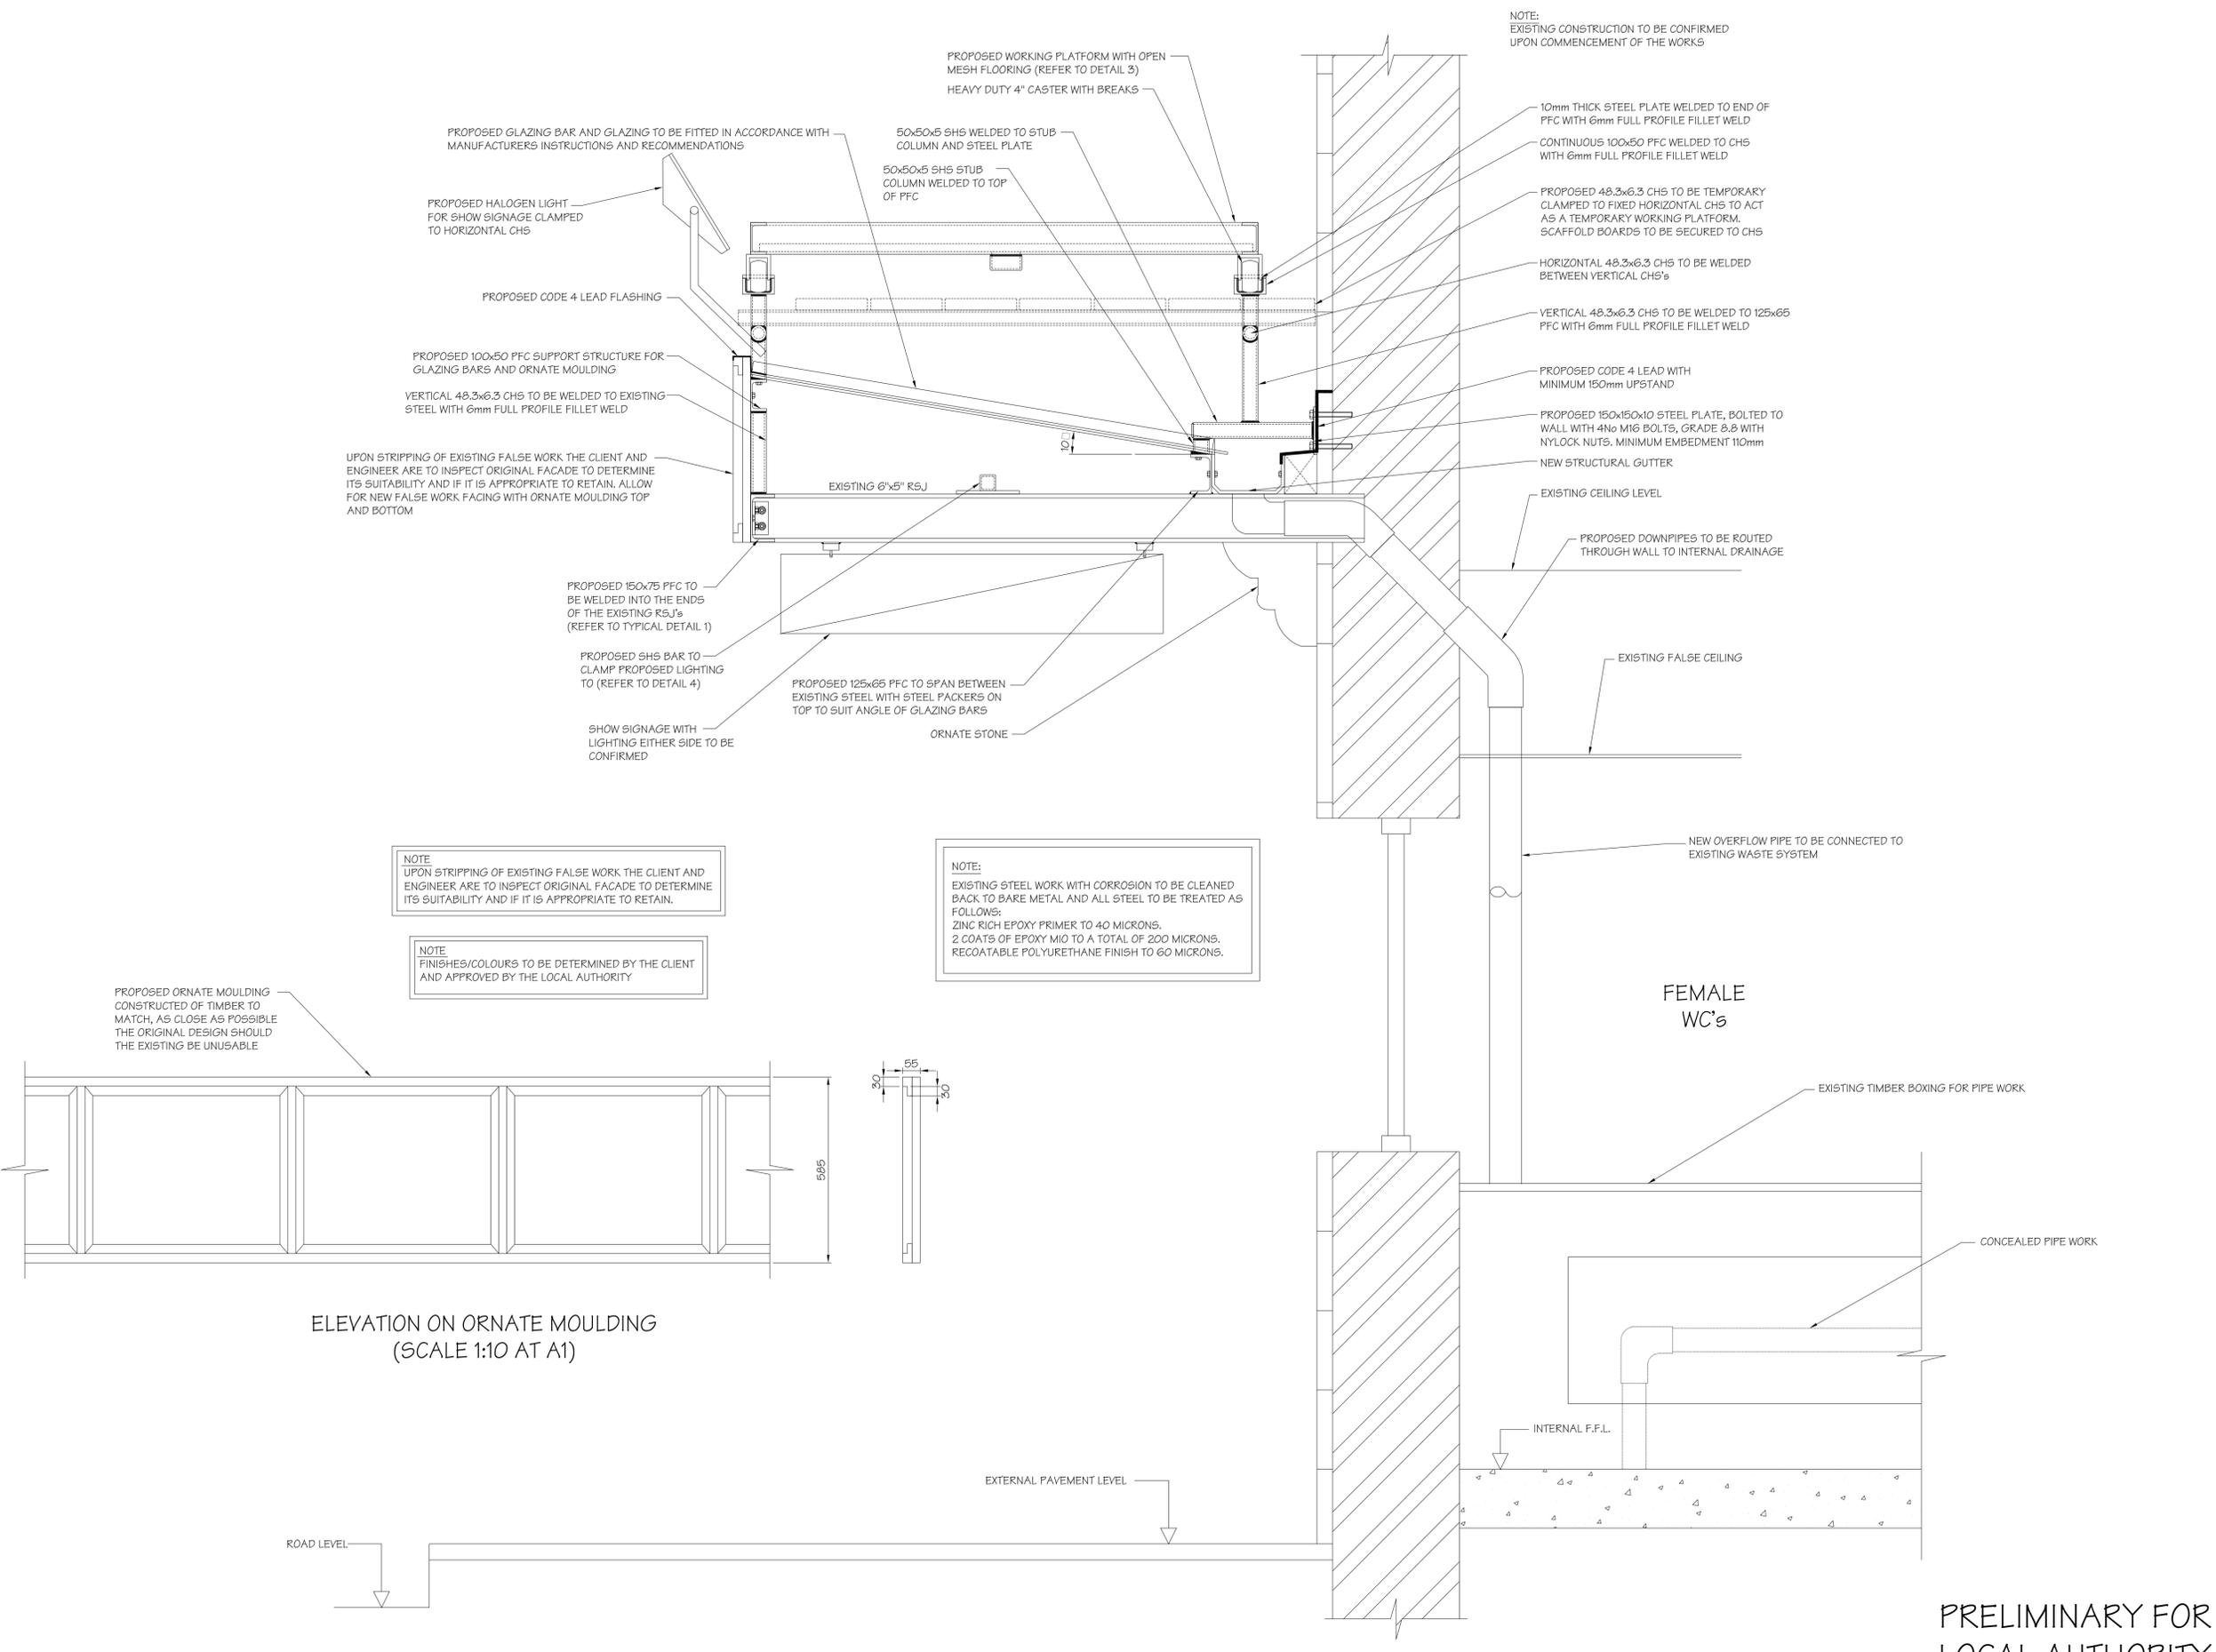

ELEVATION ON ORNATE MOULDING
 (SCALE 1:10 AT A1)

PROPOSED SECTION A-A
 THROUGH CANOPY SHOWING ORNATE MOULDING
 (SCALE 1:10 AT A1)

PRELIMINARY FOR
 LOCAL AUTHORITY
 APPROVAL ONLY
 NOT FOR
 CONSTRUCTION