


NOTE:
THE CONTRACTOR IS TO CONTACT THE ENGINEER AND OBTAIN WRITTEN APPROVAL IN ADVANCE IF HE WISHES TO DEVIATE IN ANY WAY WHATSOEVER FROM THE DRAWING, DETAILS, SPECIFICATION, ETC..

PRELIMINARY FOR
LOCAL AUTHORITY
APPROVAL ONLY
NOT FOR
CONSTRUCTION

| Rev. | Date | Description | By |
|------|------|-------------|----|
| | | | |

Revisions

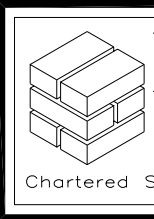

Michael Jackson Consulting

Chartered Structural Engineers

204 BOLTON ROAD
WORSLEY
MANCHESTER, M28 3BN

Tel: 0161 790 4404
Fax: 0161 790 4405

Client



Shaftesbury Theatre

Project

SHAFTESBURY THEATRE
ELEVATION REFURBISHMENT


Drawing Title

PROPOSED CANOPY
PLAN


| Scale | Date | Drawn | Checked | Passed |
|----------|----------|-------|---------|--------|
| A5 SHOWN | 26/08/09 | DMC | | |

DRG. No.

1636-053

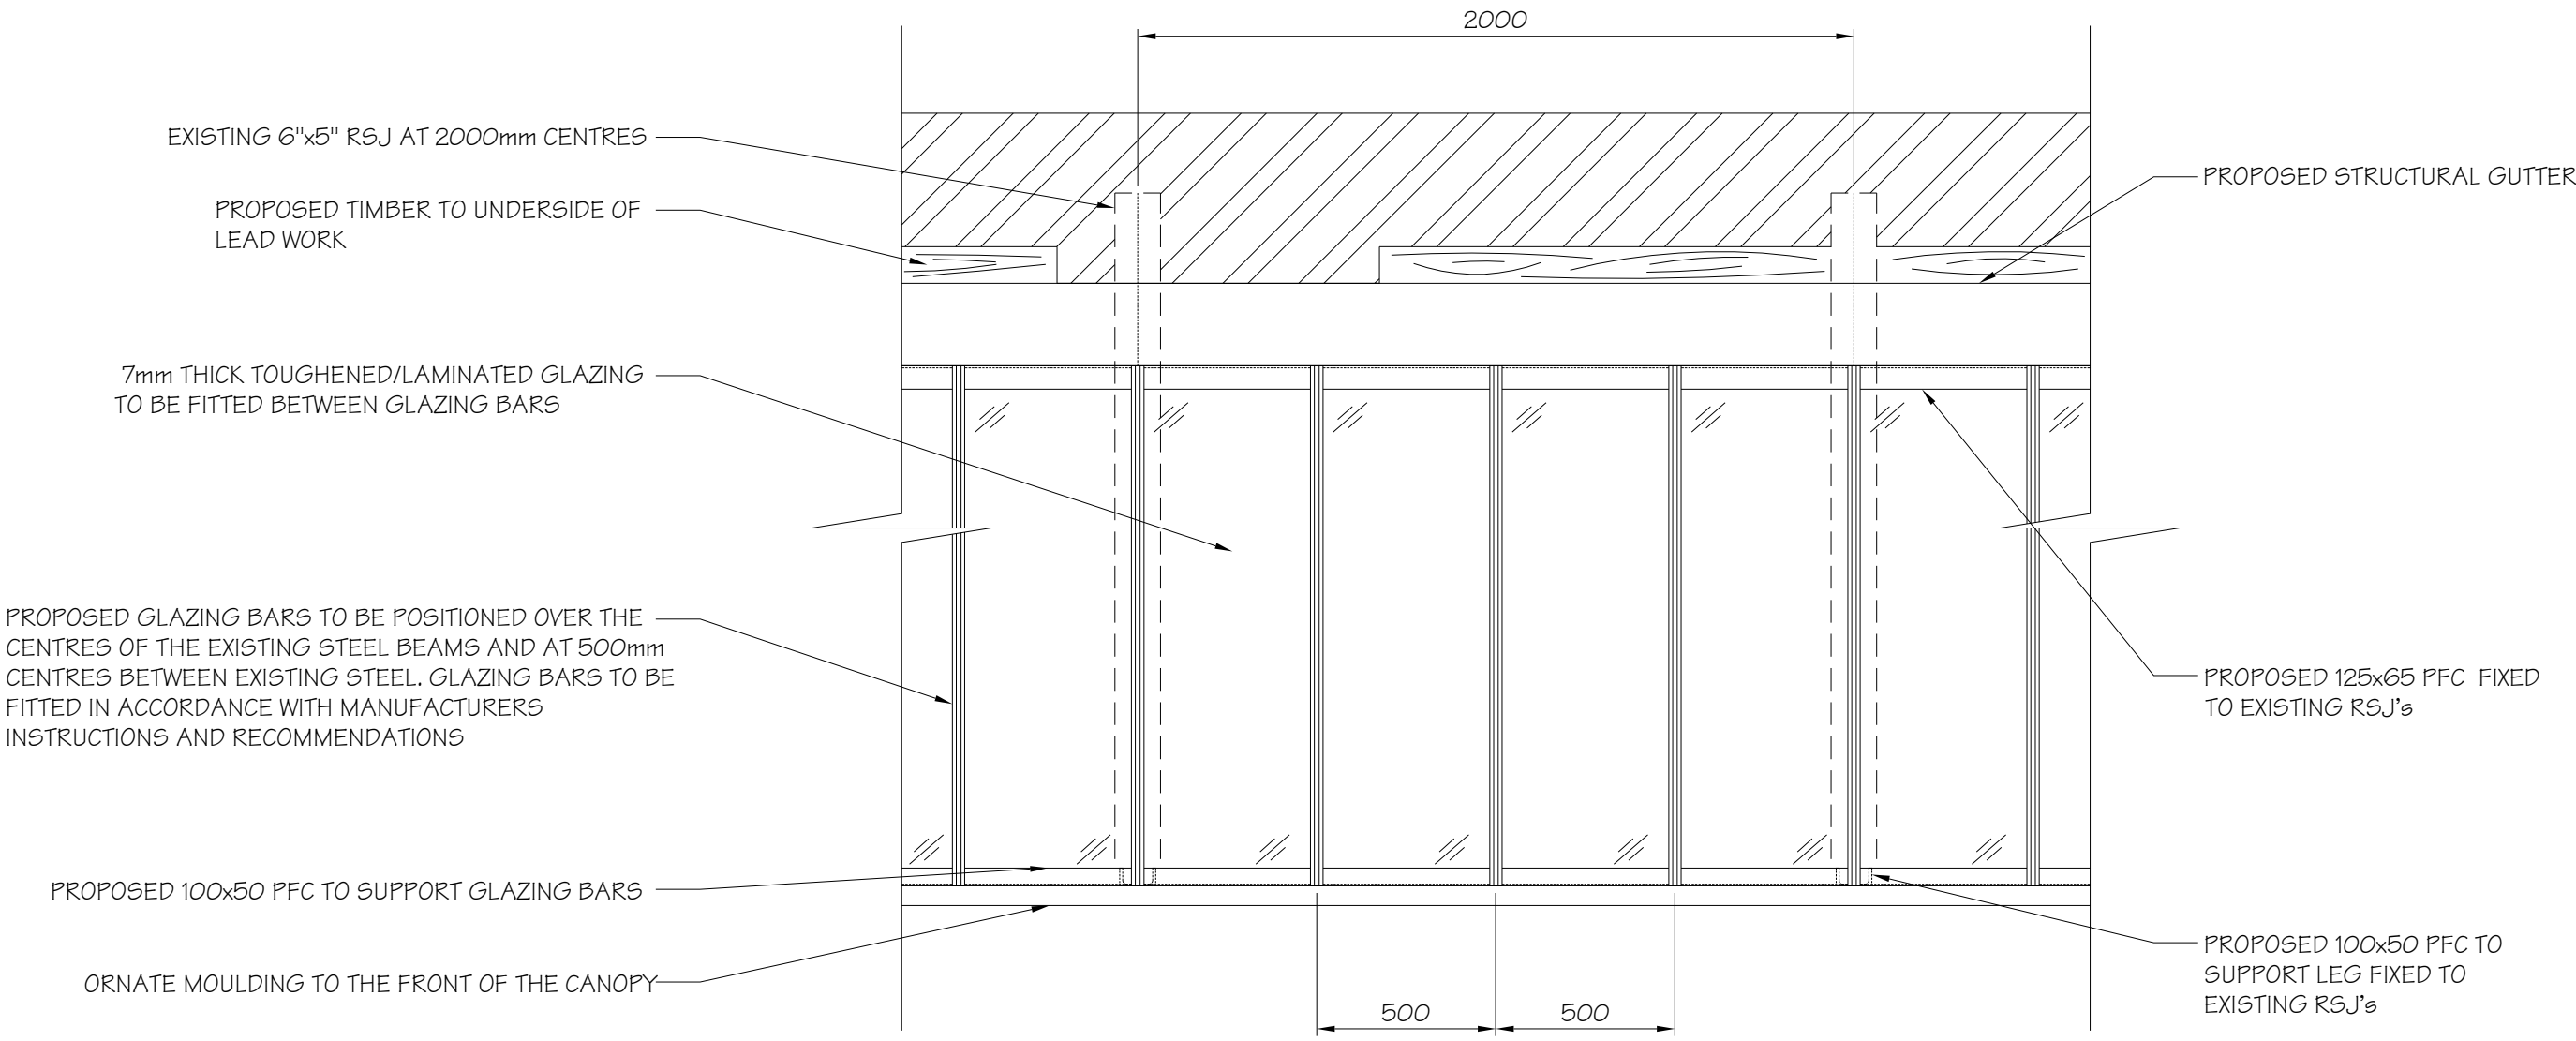

TYPICAL BAY ON CANOPY SHOWING
GLAZING BAR POSITIONS
(SCALE 1:20 AT A1)

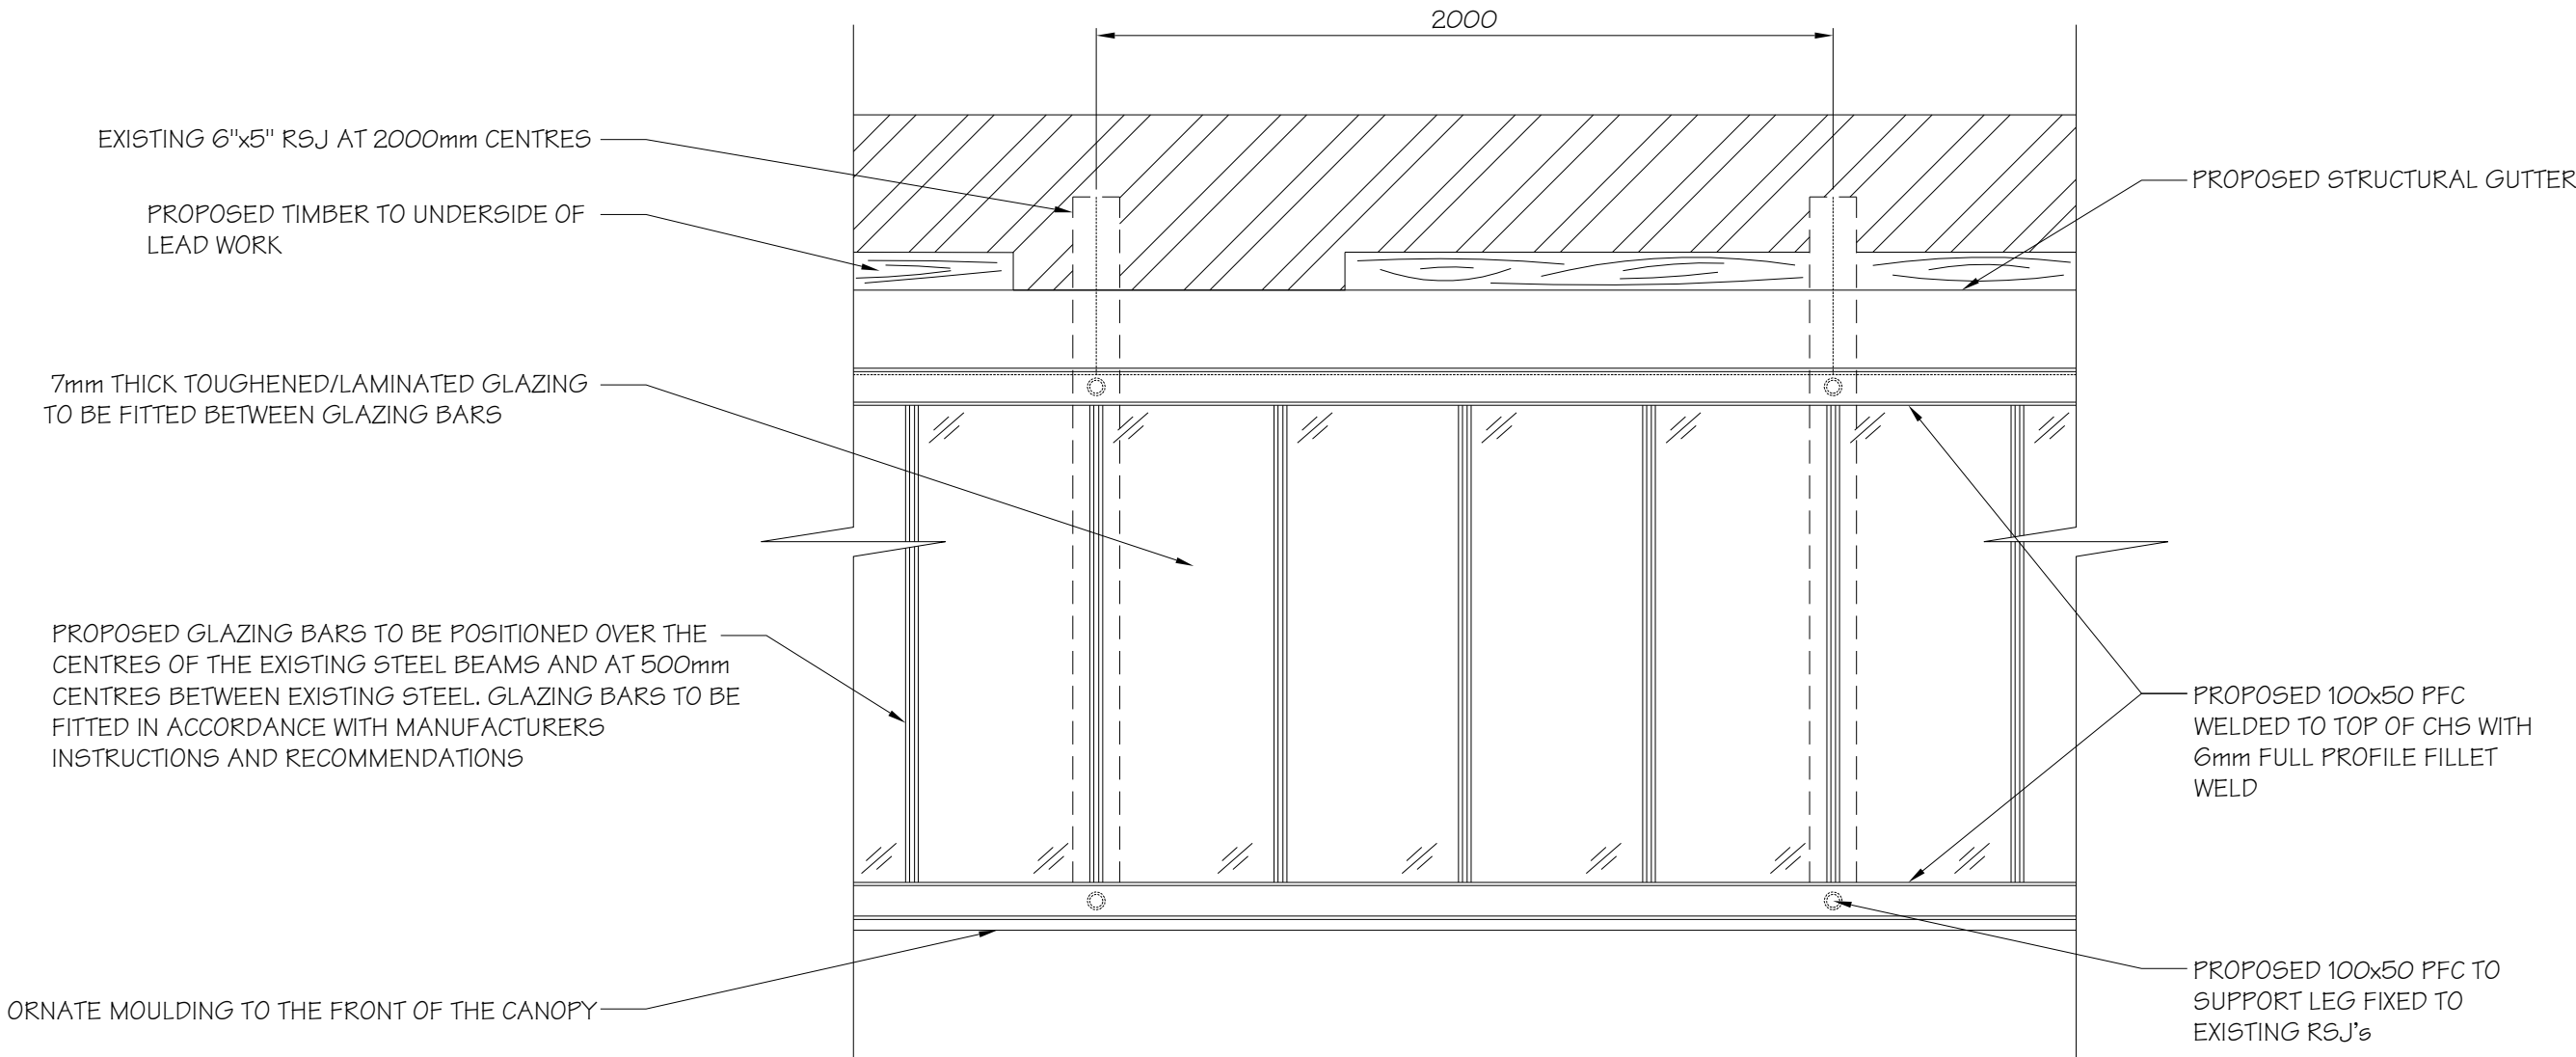

TYPICAL BAY ON CANOPY SHOWING
STRUCTURE FOR WORKING PLATFORM
(SCALE 1:20 AT A1)

NOTE:
ALL PENETRATION FOR SERVICES ETC. TO BE RE-ROUTED WHEREVER POSSIBLE TO ELIMINATE OR MINIMISE PENETRATIONS THROUGH CANOPY.
ELECTRICAL AND MECHANICAL ENGINEERS TO ADVISE IF NECESSARY

NOTE:
A QUALIFIED ELECTRICIAN IS TO DISCONNECT ALL ELECTRICAL ITEMS ON TOP OF AND WITHIN THE CANOPY AND ISOLATE ALL POWER SUPPLIES PRIOR TO THE COMMENCEMENT OF THE WORKS

NOTE:
ANY EXISTING BIRD NETTING AROUND WALL MOUNTED PLANT AND BIRD SPIKES ON WALL TO BE REMOVED TO FACILITATE THE WORKS AND REINSTATED UPON COMPLETION


NOTE:
ELECTRICAL CONTRACTOR TO SPECIFY AND COST A PROPOSED LIGHTING SCHEME, TO CLIENTS APPROVAL

NOTE:
ALLOW FOR ALL NEW FACIAS, FALSE WORK, MOULDINGS ETC. TO BE PREPARED, PRIMED AND PAINTED WITH 2 No. COATS OF FINISH PAINT, COLOUR TO BE AGREED WITH THE CLIENT.

LOCATION OF SHOW SIGNAGE AND AND LIGHT FITTINGS. EXACT LOCATION AND QUANTITIES TO BE AGREED WITH CLIENT

NOTE:
THE PAVEMENT OUTSIDE THE VENUE TO REMAIN LIVE FOR THE DURATION OF THE WORKS. ALLOW FOR SCAFFOLD TO ACCOMMODATE ALL EXIT/EGRESS ROUTES

STRUCTURE TO CANOPY IN THIS AREA TO BE ASCERTAINED UPON STRIPPING OF EXISTING FALSE WORK/FRAMING

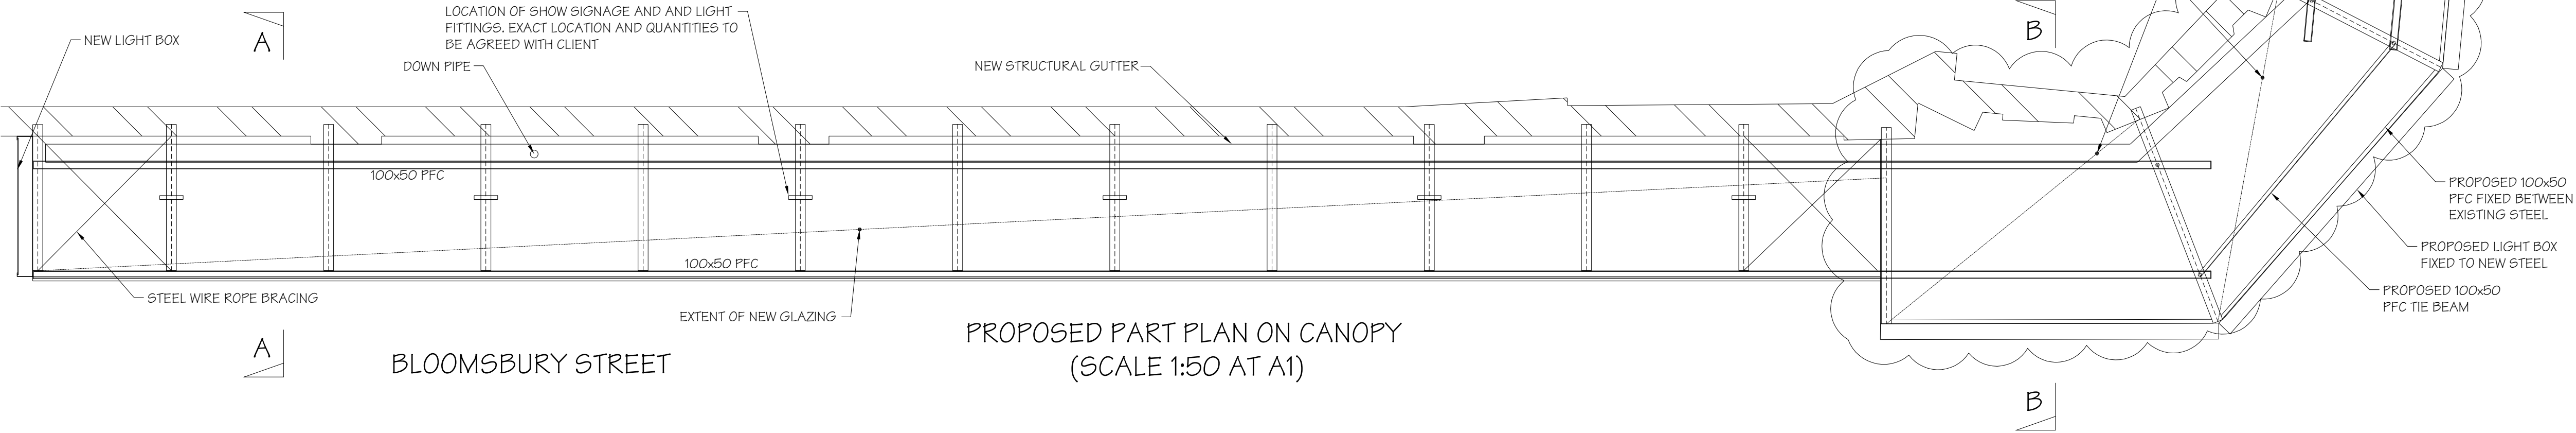

PROPOSED PART PLAN ON CANOPY
(SCALE 1:50 AT A1)

BLOOMSBURY STREET