



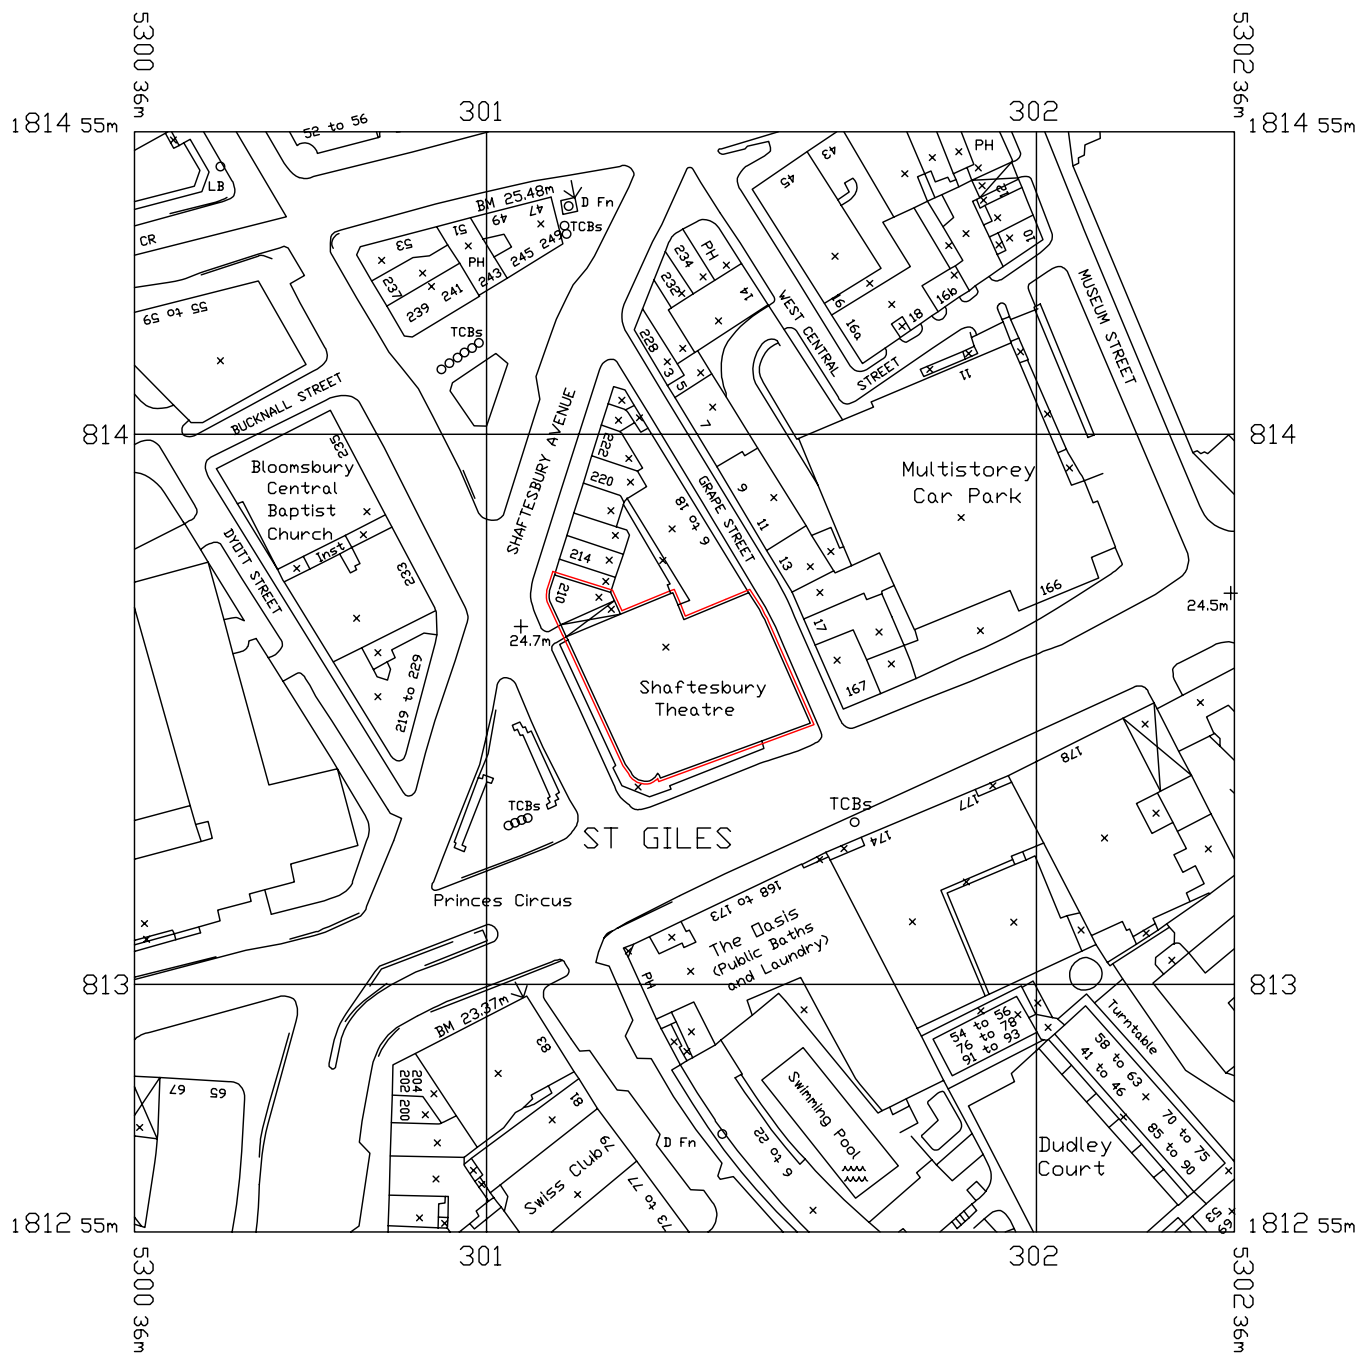

# LOCATION PLAN (SCALE 1:1250 AT A4)

Client

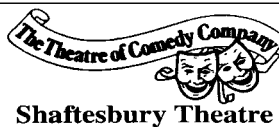


Project

SHAFTESBURY THEATRE, LONDON  
ELEVATION REFURBISHMENT

Drawing Title

SITE LOCATION PLAN

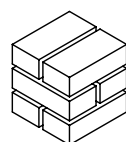

**Michael  
Jackson  
Consulting**

204 BOLTON ROAD  
WALKDEN, WORSLEY  
MANCHESTER, M28 3BN

Tel: 0161 790 4404  
Fax: 0161 790 4405

Chartered Structural Engineers

Scale

AS SHOWN

Date

DEC 09

Drawn

DMC

Checked

Passed

DRG. No.

1636-101 A