


TYPICAL BAY ON CANOPY SHOWING
GLAZING BAR POSITIONS
(SCALE 1:20 AT A1)

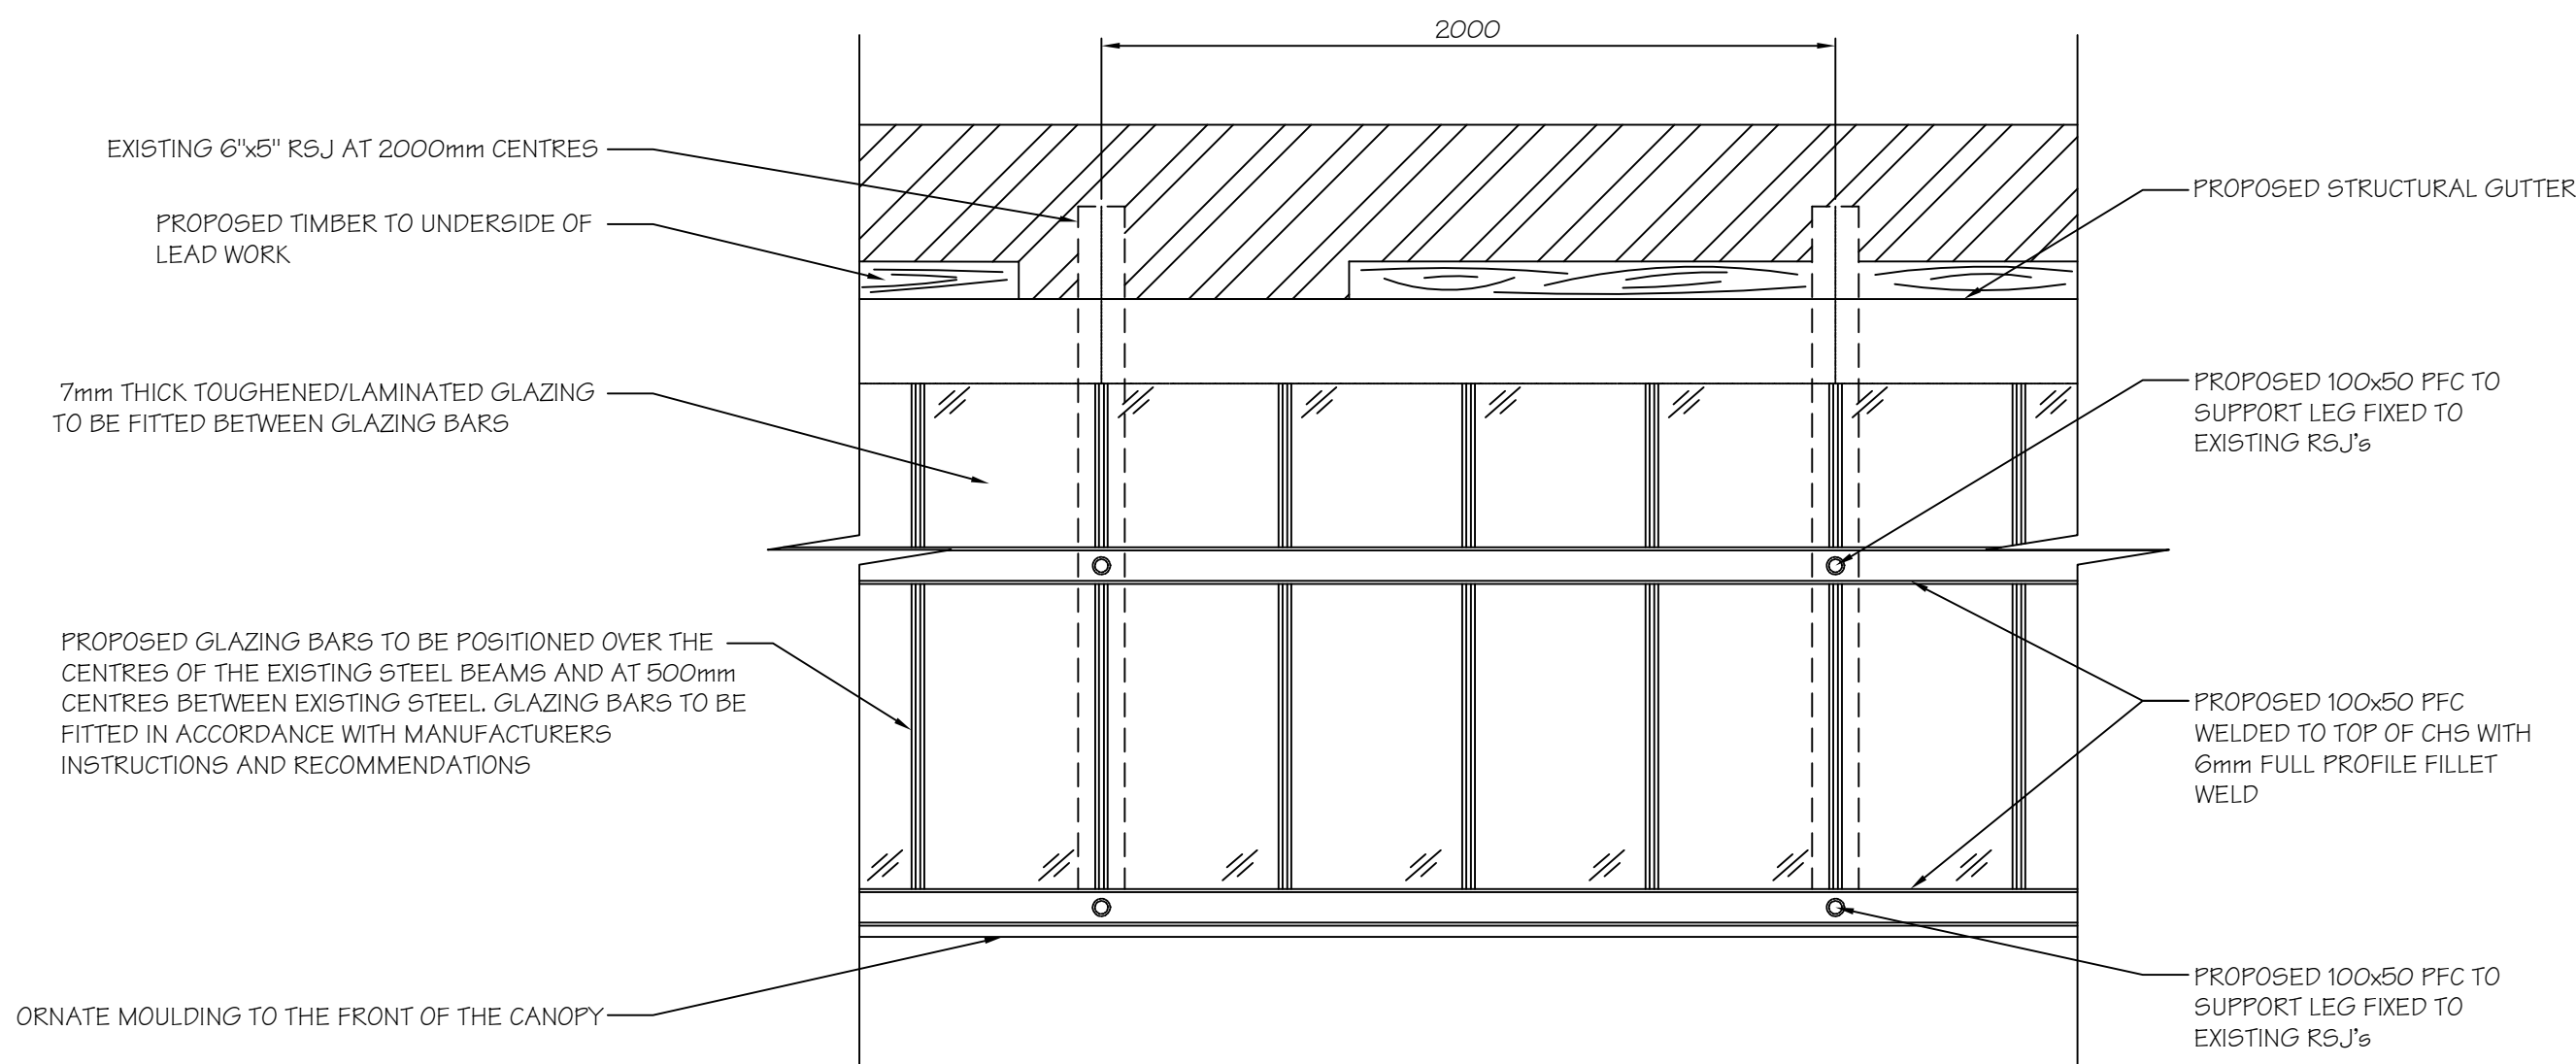

TYPICAL BAY ON CANOPY SHOWING
STRUCTURE FOR WORKING PLATFORM
(SCALE 1:20 AT A1)

NOTE:
PROPOSED LCD SCREENS
915x527x100mm. SCREEN TO BE HOUSED
IN PURPOSE BUILT LIGHT BOX
CONSTRUCTED FROM ALUMINUM AND
FINISHED WITH BRASS CLADDING

NOTE:
ALL PENETRATION FOR SERVICES ETC. TO
BE RE-ROUTED WHEREVER POSSIBLE TO
ELIMINATE OR MINIMISE PENETRATIONS
THROUGH CANOPY.
ELECTRICAL AND MECHANICAL
ENGINEERS TO ADVISE IF NECESSARY
(APPLICATION REF: 2010/0007/P)

NOTE:
A QUALIFIED ELECTRICIAN IS TO
DISCONNECT ALL ELECTRICAL ITEMS ON
TOP OF AND WITHIN THE CANOPY AND
ISOLATE ALL POWER SUPPLIES PRIOR TO
THE COMMENCEMENT OF THE WORKS

NOTE:
ANY EXISTING BIRD NETTING AROUND
WALL MOUNTED PLANT AND BIRD
SPIKES ON WALL TO BE REMOVED TO
FACILITATE THE WORKS AND
REINSTATED UPON COMPLETION
(APPLICATION REF: 2010/0007/P)


NOTE:
ELECTRICAL CONTRACTOR TO SPECIFY
AND COST A PROPOSED LIGHTING
SCHEME, TO CLIENTS APPROVAL

NOTE:
ALLOW FOR ALL NEW FACIAS, FALSE
WORK, MOULDINGS ETC. TO BE
PREPARED, PRIMED AND PAINTED WITH
2 No. COATS OF FINISH PAINT, COLOUR
TO BE AGREED WITH THE CLIENT.


LOCATION OF SHOW SIGNAGE AND AND LIGHT
FITTINGS. EXACT LOCATION AND QUANTITIES TO
BE AGREED WITH CLIENT

NOTE:
THE PAVEMENT OUTSIDE THE VENUE TO
REMAIN LIVE FOR THE DURATION OF THE
WORKS. ALLOW FOR SCAFFOLD TO
ACCOMMODATE ALL EXIT/EGRESS ROUTES
(APPLICATION REF: 2010/0007/P)

STRUCTURE TO CANOPY IN THIS
AREA TO BE ASCERTAINED UPON
STRIPPING OF EXISTING FALSE
WORK/FRAMING

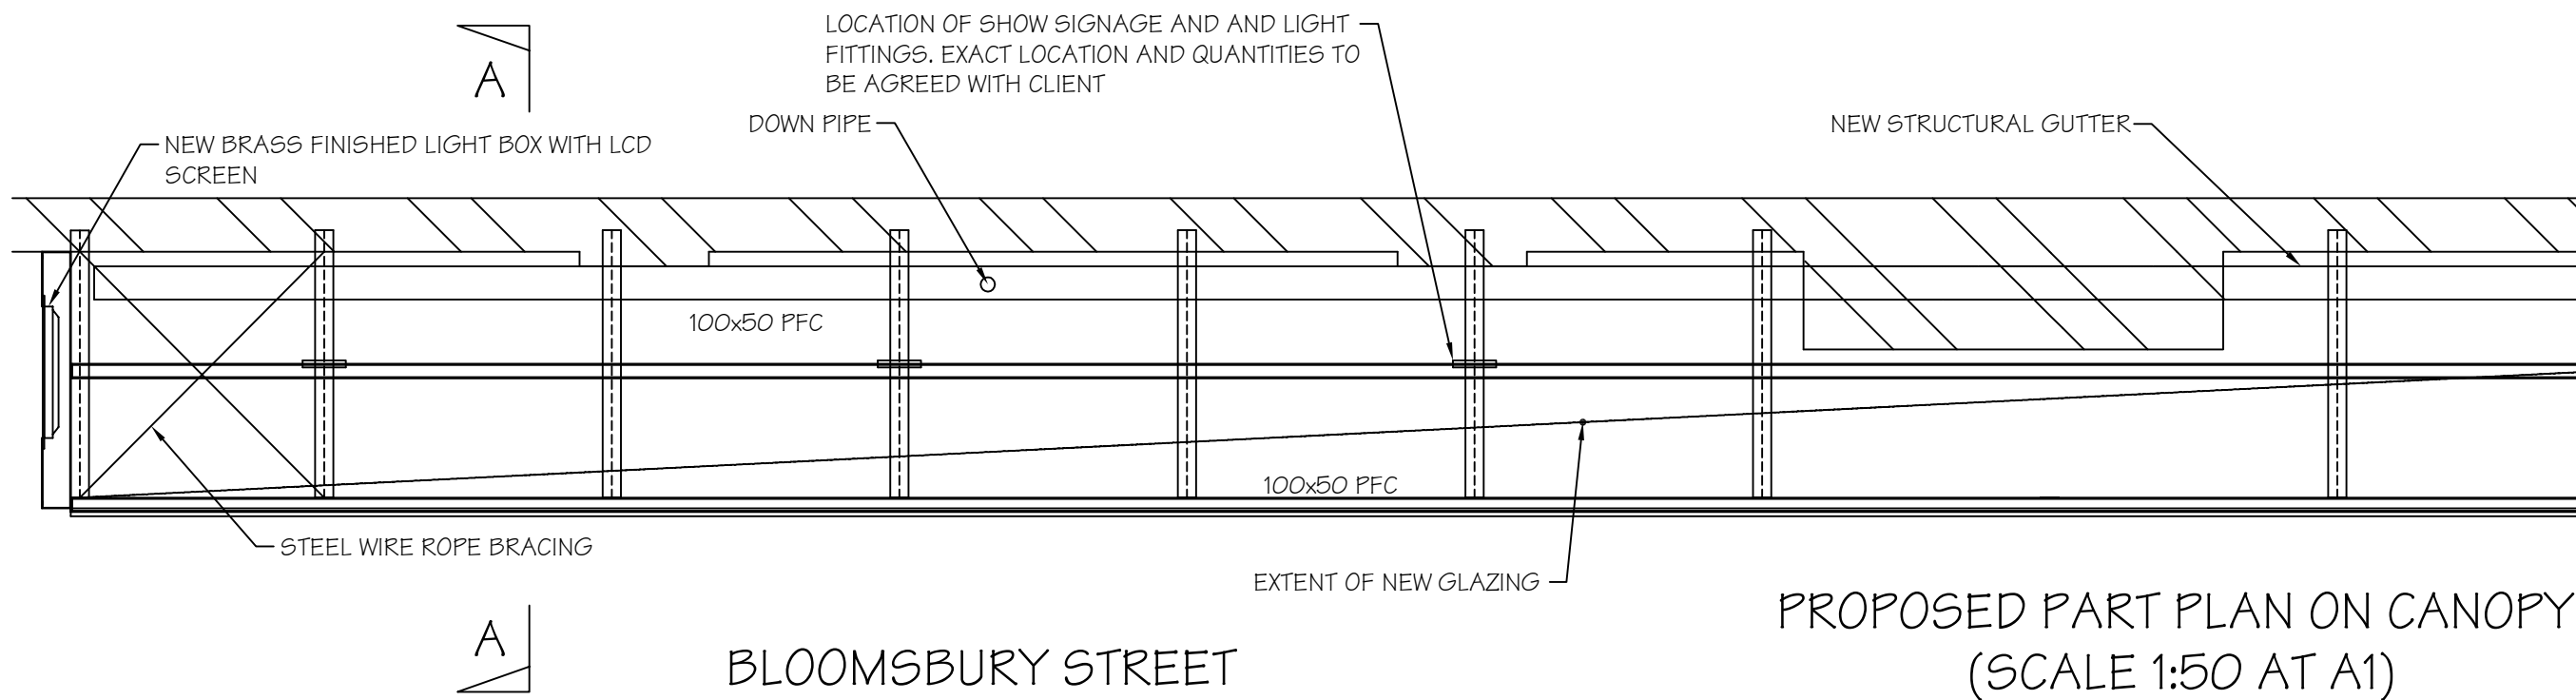

PROPOSED PART PLAN ON CANOPY
(SCALE 1:50 AT A1)

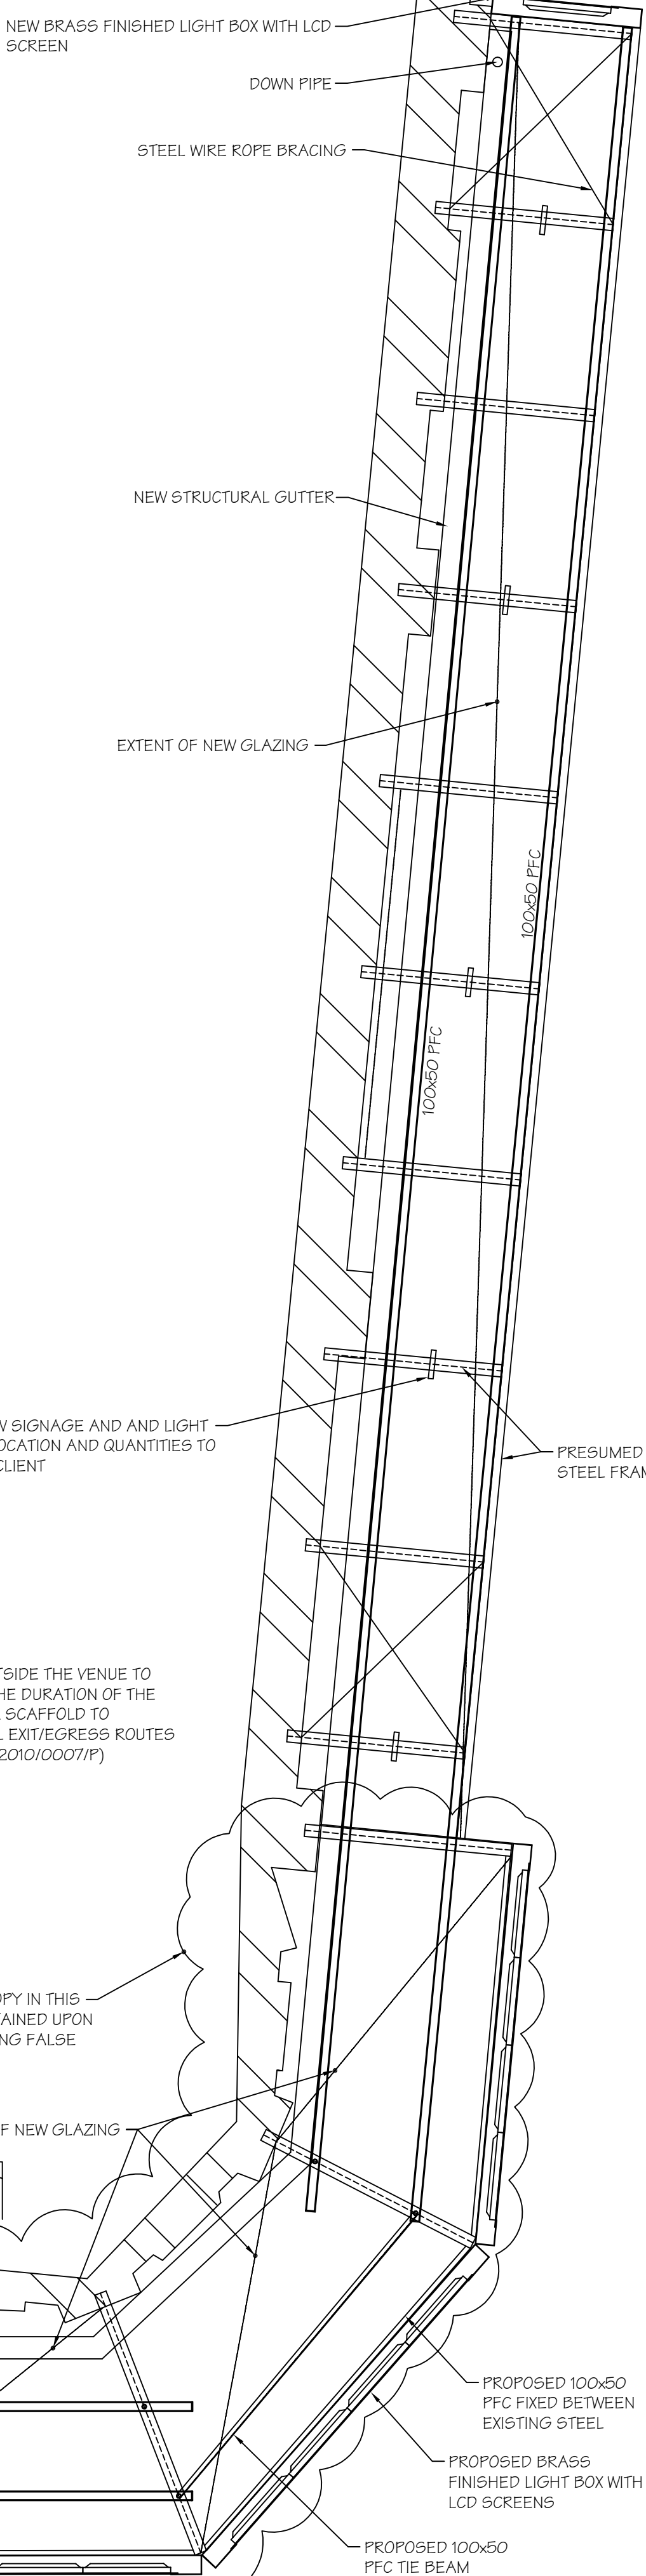


HIGH HOLBORN

NOTE:
THE CONTRACTOR IS TO CONTACT THE ENGINEER AND OBTAIN
WRITTEN APPROVAL IN ADVANCE IF HE WISHES TO DEVIATE IN
ANY WAY WHATSOEVER FROM THE DRAWING, DETAILS,
SPECIFICATION, ETC..

PRELIMINARY FOR
LOCAL AUTHORITY
APPROVAL ONLY
NOT FOR
CONSTRUCTION

A	03/03/10	NOTES INCLUDED FOLLOWING LOCAL AUTHORITY COMMENTS	DS
Rev.	Date	Description	By

Revisions

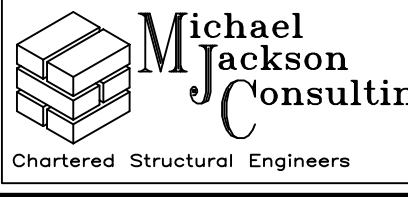

Michael
Jackson
Consulting

Chartered Structural Engineers

204 BOLTON ROAD
WORSLEY
MANCHESTER, M28 3BN

Tel: 0161 790 4404
Fax: 0161 790 4405

Client



Shaftesbury Theatre

Project

SHAFTESBURY THEATRE
ELEVATION REFURBISHMENT

Drawing Title

PROPOSED CANOPY
PLAN

Scale	Date	Drawn	Checked	Passed
A5 SHOWN	26/08/09	DMC		

DRG. No.

1636-053 A